

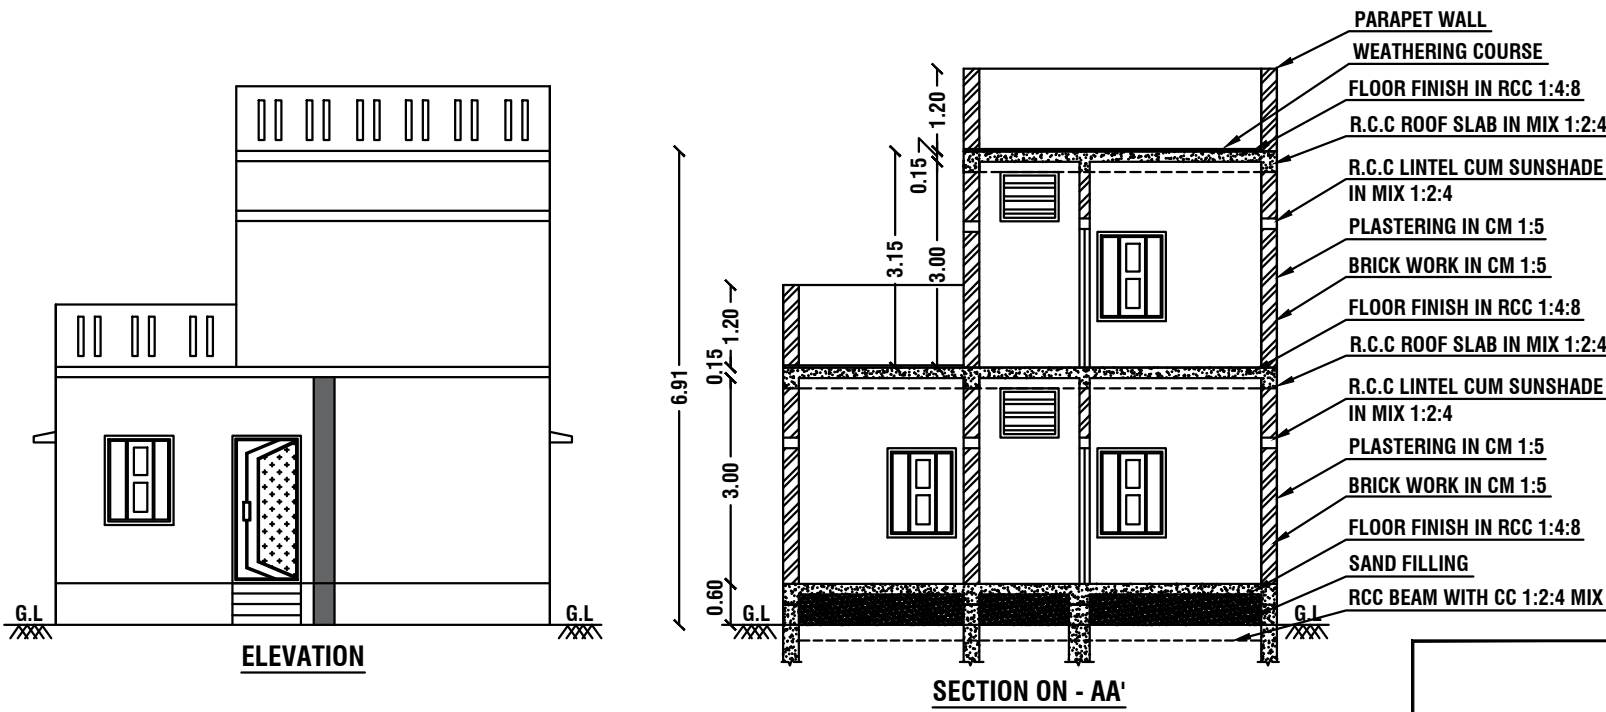
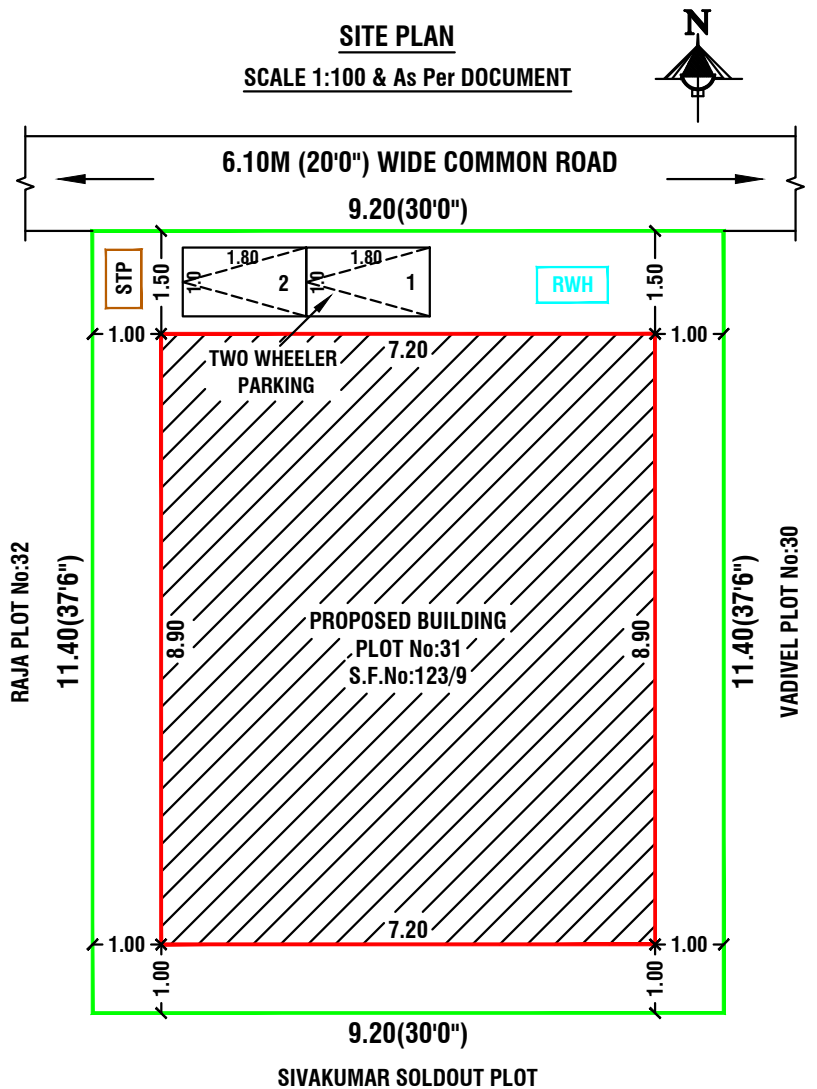
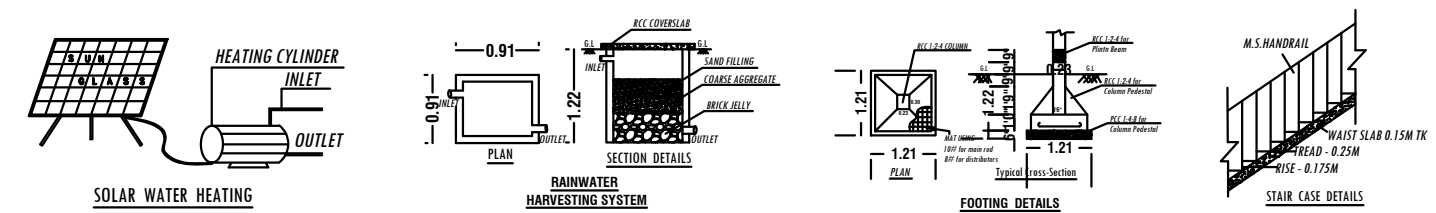


PLAN SHOWING THE PROPOSED CONSTRUCTION OF R.C.C ROOF RESIDENTIAL BUILDING IN PLOT No:31, OLD S.F.No:123/1B1A1A1A,
NEW S.F.No:123/9, PAGALAHALLI VILLAGE, PAGALAHALLI PANCHAYAT, NALLAMPALLI PANCHAYAT UNION, NALLAMPALLI TALUK AND
DHARMAPURI DISTRICT. APPLICANT: Mr.P.THAMILARASAN S/o.Mr.PALANI. SCALE 1:100

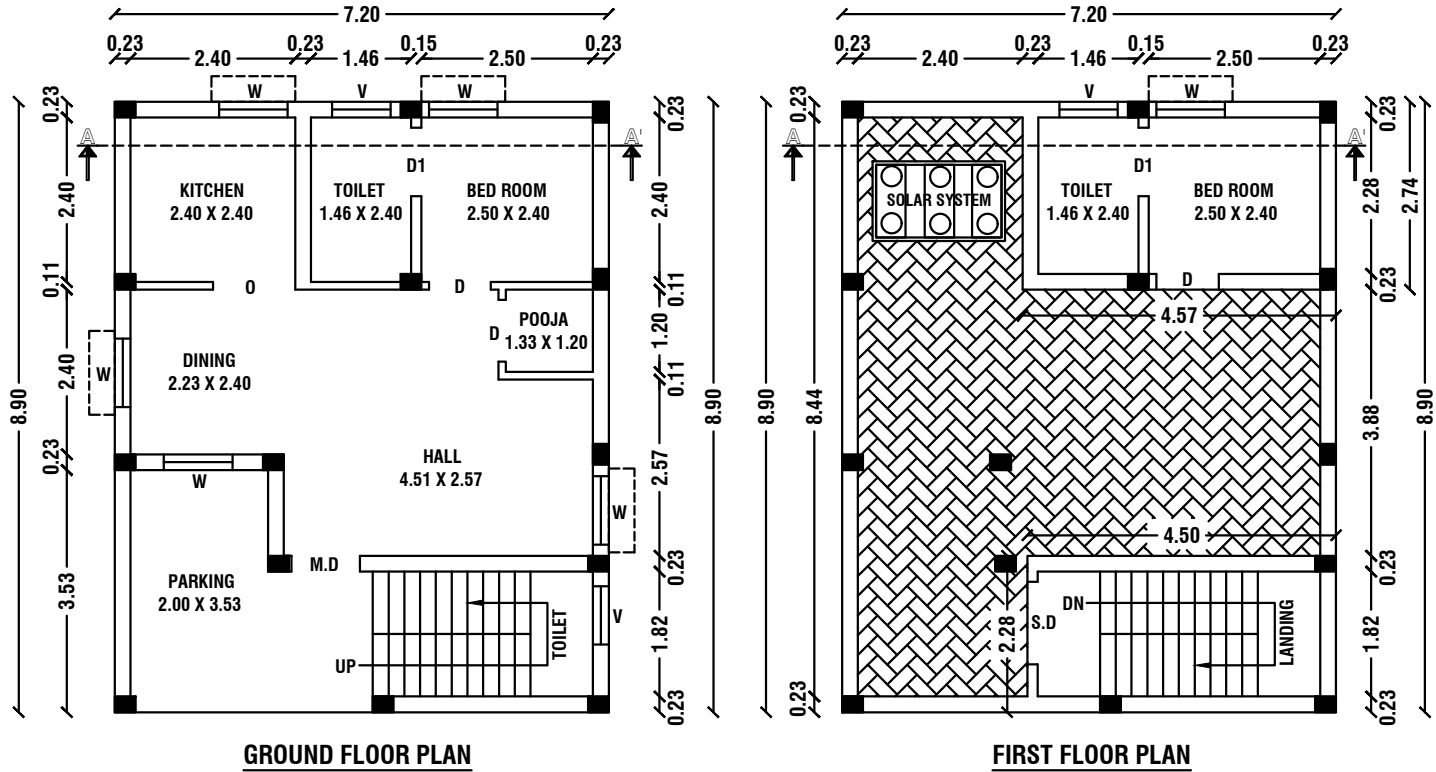

OFFICE USE	
COLOR INDEX	
SITE BOUNDARY	
PROPOSED BUILDING	
EXISTING ROAD	
SEPTIC TANK	
RAIN WATER HARVESTING ROAD	

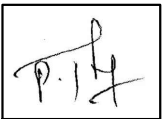

NOTES				
ALL THE DOORS AND WINDOWS ARE OUTSIDE OPENING.				
WASTE WATER WILL BE USED FOR GARDEN PURPOSE				
ALL DIMENSIONS ARE IN FEET AND METRES				
SCHEDULE OF JOINERIES		WIDTH	HEIGHT	AREA IN Sq.Mt
M.D	MAIN DOOR	1.20	2.13	2.56
D	DOOR	0.91	2.10	1.91
D1	DOOR	0.76	2.10	1.60
S.D	STEEL DOOR	0.91	2.10	1.91
W	WINDOW	0.90	1.22	1.10
O	OPEN	0.91	2.10	1.91
V	VENTILATOR	0.80	0.60	0.48
AREA DETAILS				
Document Area		104.52 Sq.Mt		1125.00 Sq.Ft
PLR / FMB Area		105.00 Sq.Mt		
As At Site Area		104.52 Sq.Mt		
PARTICULARS	Total Buildup Area in Sq.Mt	Non FSI Area in Sq.Mt	FSI Area in Sq.Mt	Total Buildup Area in Sq.Ft
PRO.GROUND FLOOR	64.08	-	64.08	689.76
PRO.FIRST FLOOR	12.52	-	12.52	134.77
PRO.HEAD ROOM	10.26	10.26	-	110.44
TOTAL AREA	86.86	10.26	76.60	934.97
FSI DETAILS:-				
$\frac{\text{Total All Floor Area}}{\text{Total Land Area}}$		$= \frac{76.60}{104.52} =$		FSI = 0.733
Parking Details				
Particulars			Provided in Nos.	
Car Parking			-	
Two Wheeler Parking			2	
APPLICANT				
				
<u>Mr.P.THAMILARASAN S/o.Mr.PALANI.</u>				
REGISTERED ENGINEER				
				
Er.M.VADIVEL.ME(Struct)., AMIE., C.Eng(I)., MISTE., AIV., Consulting Civil Engineer, Chartered Engineer, TN.Govt. Registered Professional of DTCP, R.E-III-01/2019, R.S.E-II-21/2020, R.C.E-27/2020, R.D-06/2020, R.E.(G-3), DMC No.037/LS/2019/00004, CCMC No.004/2021, DMV CONSTRUCTION, #19/17, 1 st Floor, Annamalai Street, Near Municipality Office, Dharmapuri - 636701, Cell: 8122 101 282, 9443 101 282. E.Mail : dmvmconstruction.dp@gmail.com				
Er.M.Vadivel . ME(Struct)., AMIE., C.Eng(I)., MISTE., AIV., D.M.V construction - 8122 101 282, 9443 101 282.				