



PLAN SHOWING THE PROPOSED GROUND FLOOR RCC ROOF RESIDENTIAL BUILDING IN S.F.NO-257/7A3,
SEMMANDAKUPPAM VILLAGE & PANCHAYAT, DHARMAPURI PANCHAYAT UNION, DHARMAPURI TALUK
AND DHARMAPURI DISTRICT.

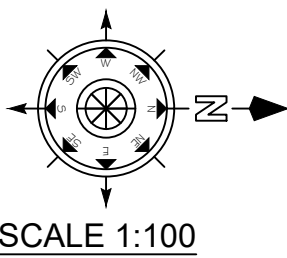


Technical Approval
Technical Approval issued

SWP/BPA/0126045/2024


This Document is Digitally Data Signed by
"PANCHAYAT PRESIDENT OF
SEMMANDAKUPPAM PANCHAYAT".
So any seal or Signature is not necessary.

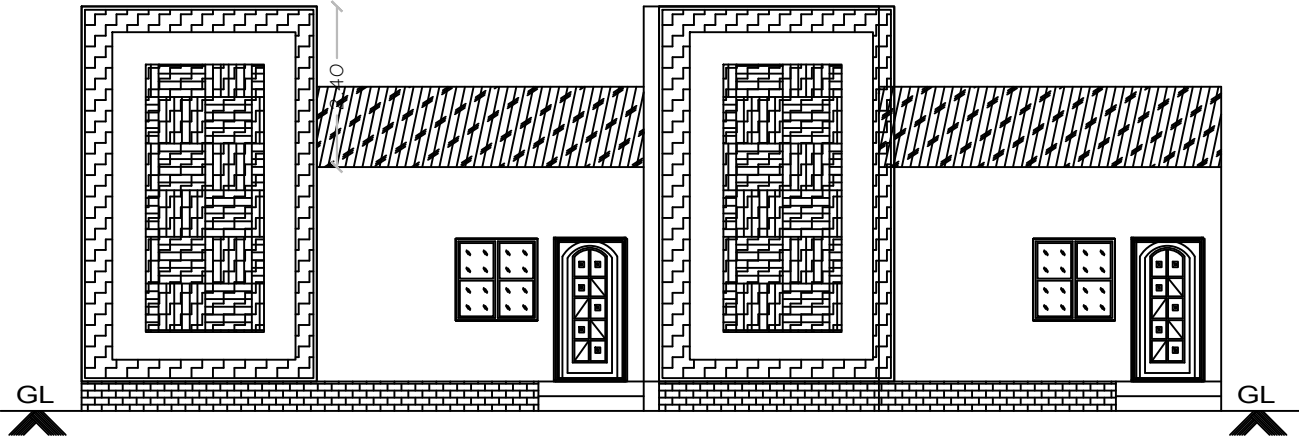


ELEVATION

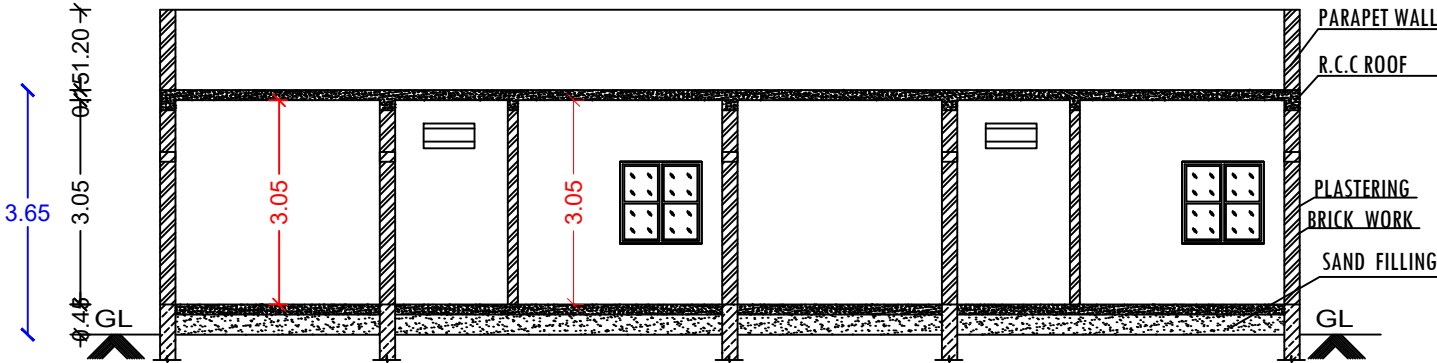

SECTION ON -AB

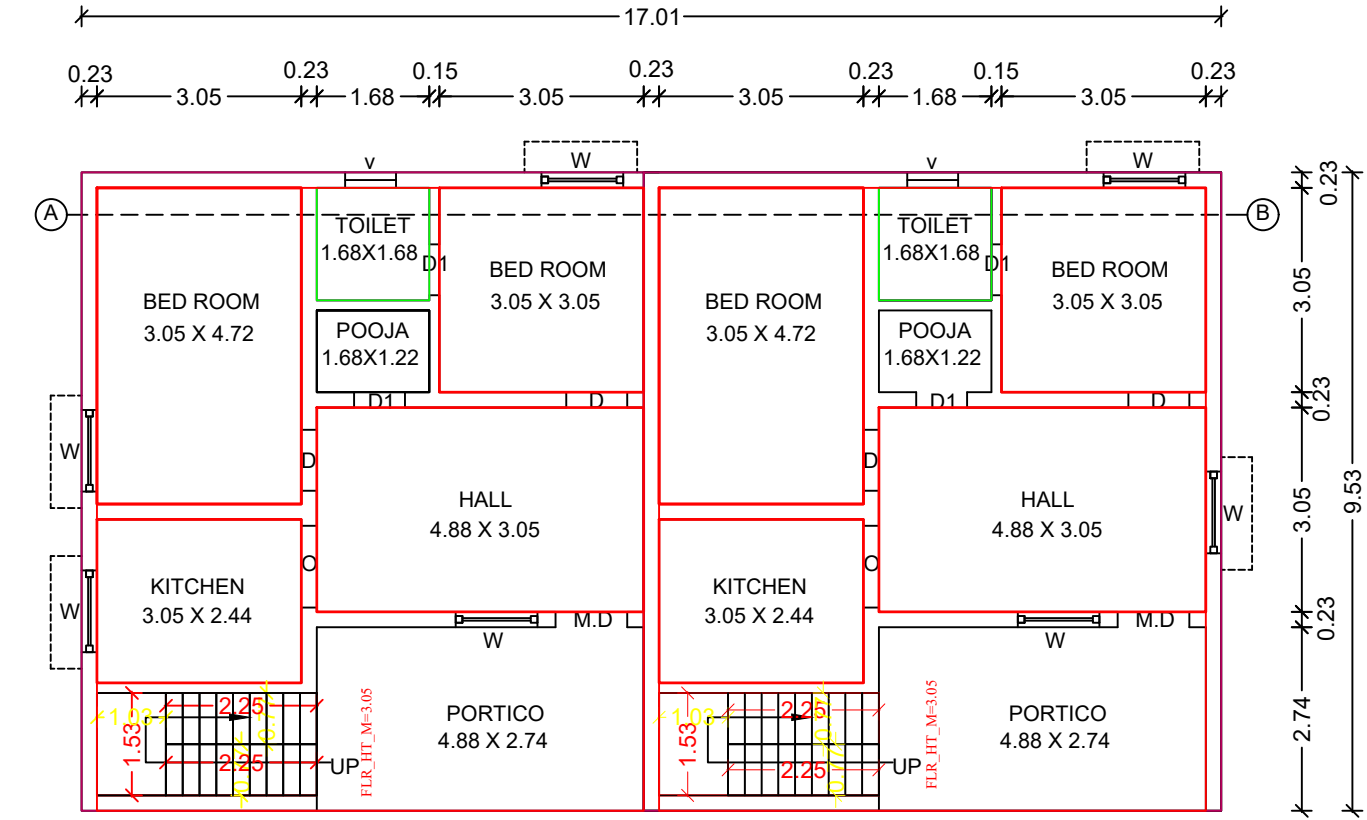


GROUND FLOOR PLAN

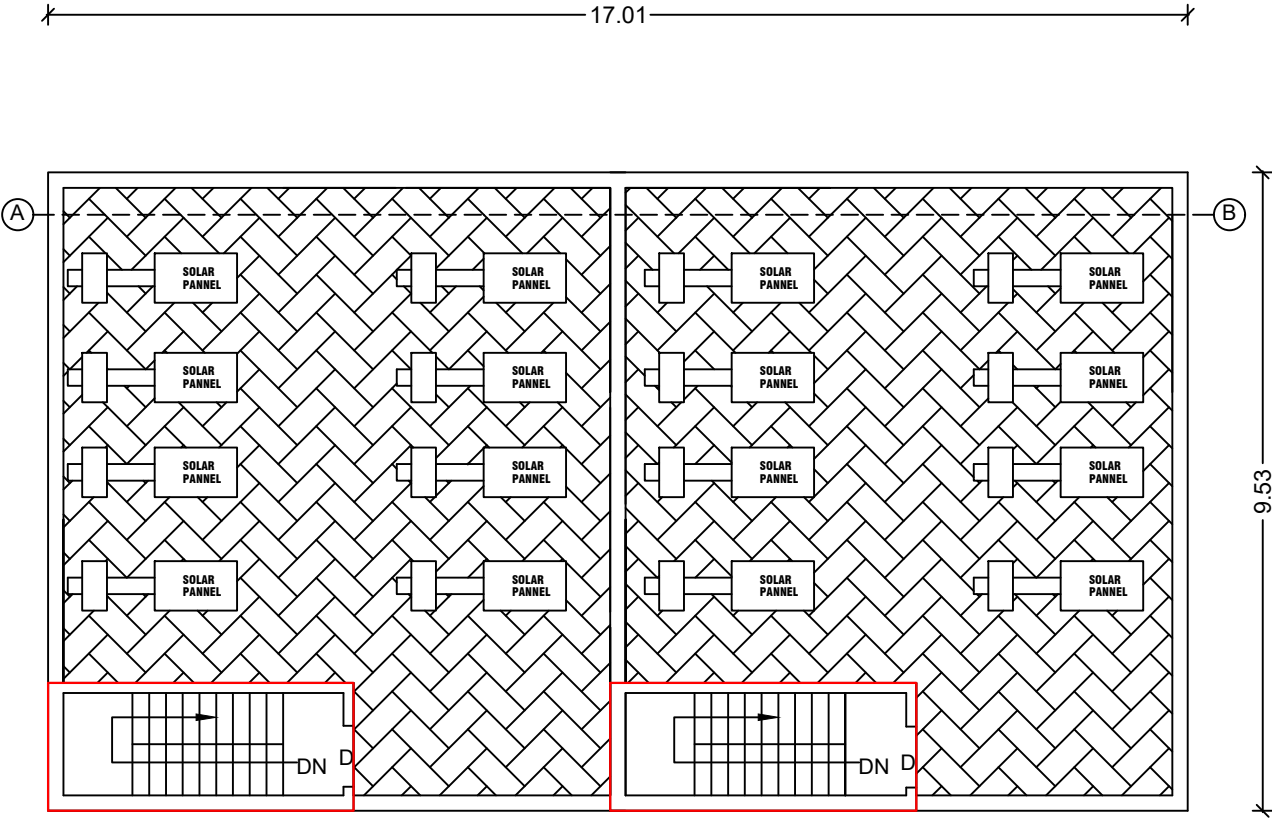


TERRACE FLOOR PLAN




DETAILS OF RAIN WATER
HARVESTING STRUCTURES
(NOT TO SCALE)

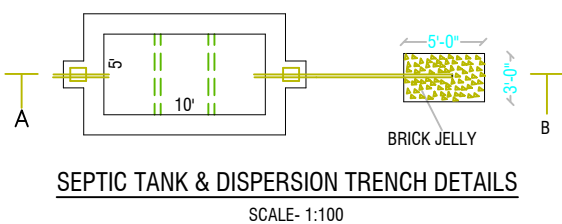


SEPTIC TANK & DISPERSION TRENCH DETAILS
SCALE- 1:100

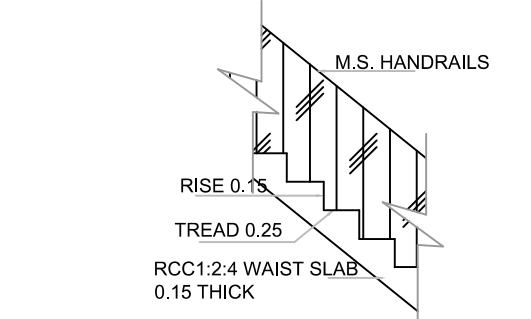


STAIRCASE DETAILS
SCALE- 1:20

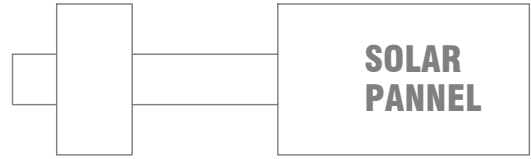


PLAN
SOLAR WATER HEATER
SCALE- 1:50

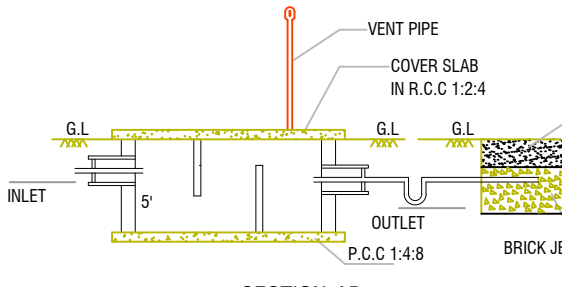


SECTION-AB

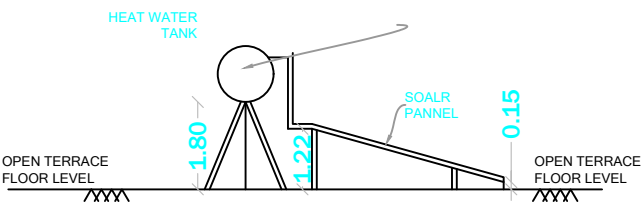

SIDE ELEVATION

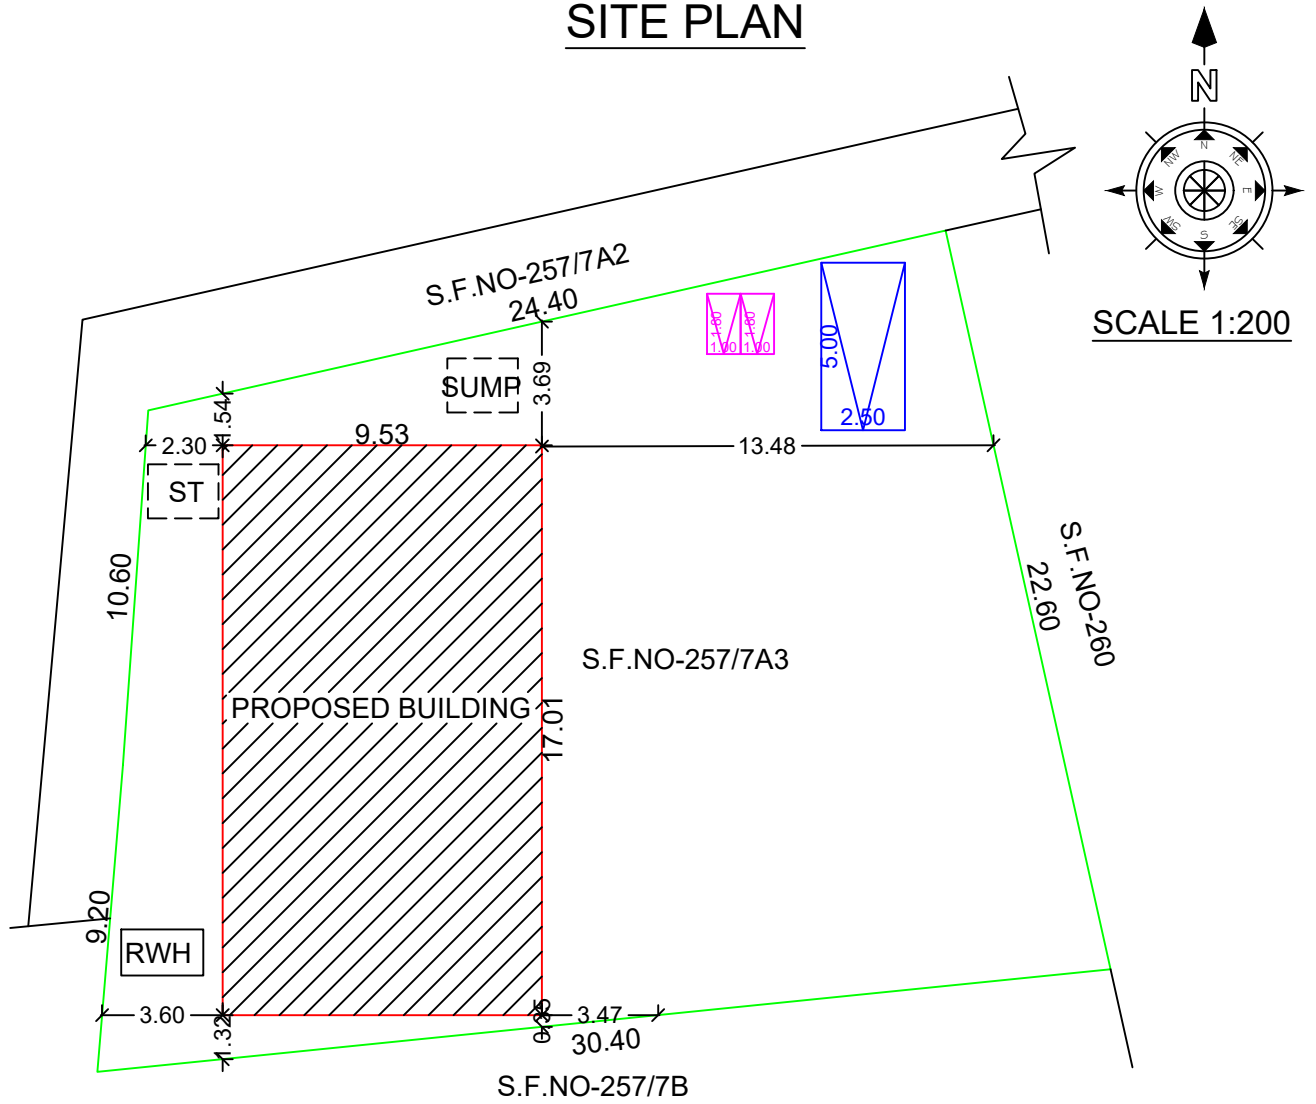

SITE PLAN

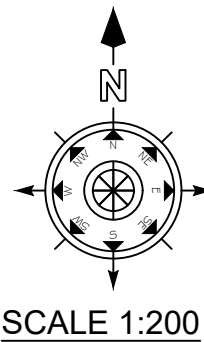

APPLICANT



Mrs.PALANIYAMMAL W/o Late.SUNDRAVADIVEL

REGISTERED ENGINEER



Er. N. JAYAPRAKASH.B.E.Civil,M.E.Stru.,A.M.I.E.,C.Eng(1)
Chartered Engineer (India) & Consulting Civil Engineer,
TN.Govt. "Registration of Professionals"
DTCP-Structural Engineer (G-II)-01/2021
MAKE N+E+S+T ENGINEERS
14-B, P.R. Sundaram Street,Near by Municipality School,
Dharmapuri-636701.Cell: 9787441420, 8248139004
Email: makenestengineers@gmail.com.
makenestconstruction@gmail.com