
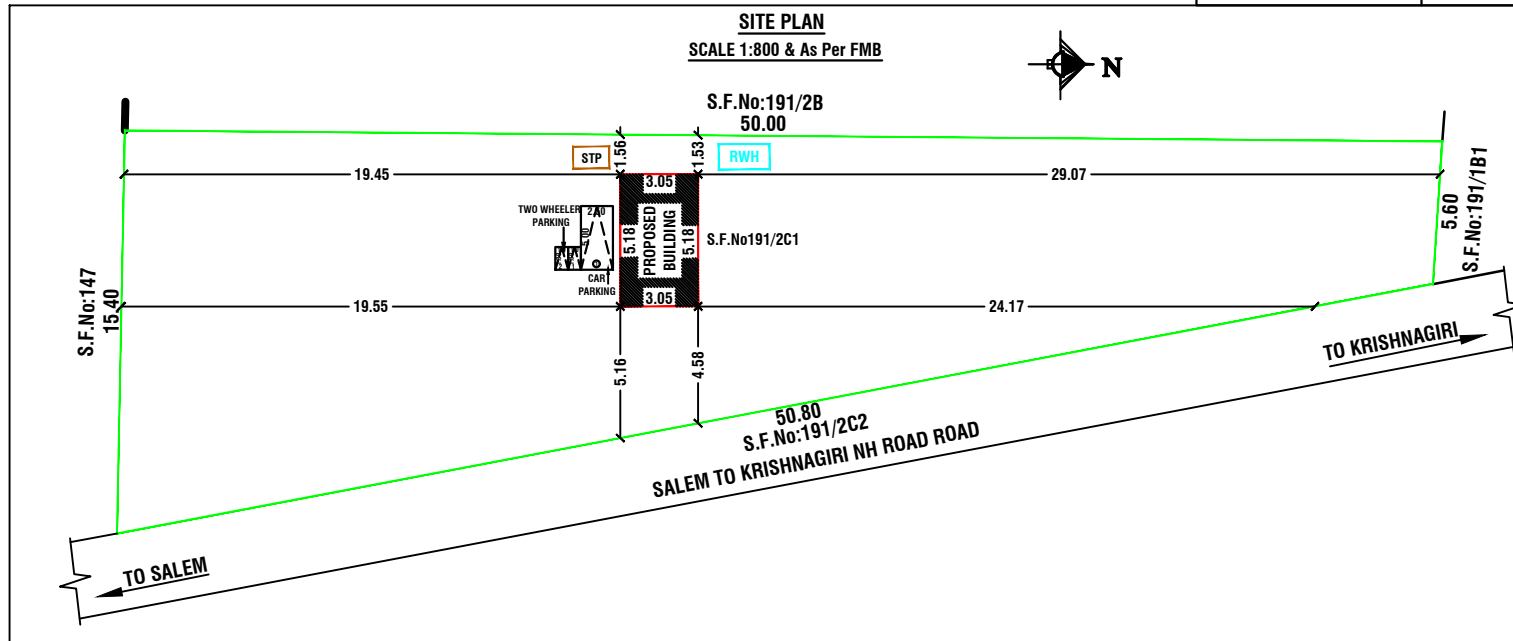


PLAN SHOWING THE PROPOSED CONSTRUCTION OF M/C SHEET ROOF COMMERCIAL BUILDING IN OLD S.F.No:191/2C, NEW S.F.No:191/2C1, ADHIYAMANKOTTAI VILLAGE AND PANCHAYAT, NALLAMPALLI PANCHAYAT UNION, NALLAMPALLI TALUK AND DHARMAPURI DISTRICT.

APPLICANT: Mr.K.MANO HARAN S/o.Mr.KALIYAPPAN.

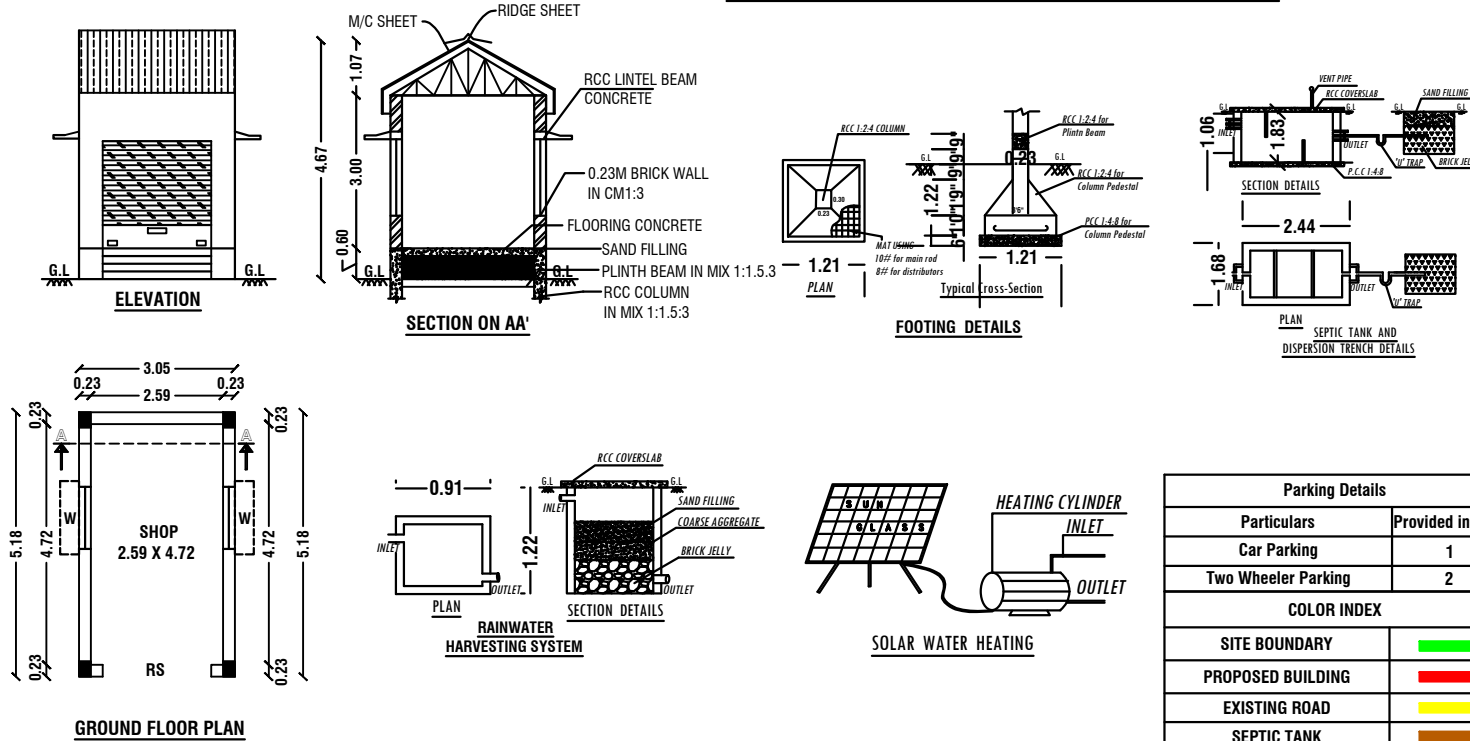

NOTES

ALL THE DOORS AND WINDOWS ARE OUTSIDE OPENING.

WASTE WATER WILL BE USED FOR GARDEN PURPOSE

ALL DIMENSIONS ARE IN FEET AND METRES

SCHEDULE OF JOINERIES		WIDTH	HEIGHT	AREA IN Sq.Mt
R.S	ROLLING SHUTTER	2.13	2.13	4.54
W	WINDOW	1.20	1.22	1.46

DOCUMENT AREA DETAILS

Document Area(S.F.No:191/2C)	1861.55 Sq.Mt	20037.60 Sq.Ft
Road Area(S.F.No:191/2C2)	1311.55 Sq.Mt	14117.52 Sq.Ft
Balance Area(S.F.No:191/2C1)	550.00 Sq.Mt	5920.20 Sq.Ft

PLR / FMB & As At Site Area	550.00 Sq.Mt
-----------------------------	--------------

PARTICULARS	Total Buildup Area in Sq.Mt	Non FSI Area in Sq.Mt	FSI Area in Sq.Mt	Total Buildup Area in Sq.Ft
PRO.GROUND FLOOR	15.80	-	15.80	170.07
TOTAL AREA	15.80	-	15.80	170.07

FSI DETAILS:-

$$\frac{\text{Total All Floor Area}}{\text{Total Land Area}} = \frac{15.80}{550.00} = \boxed{\text{FSI} = 0.028}$$

OFFICE USE

TECHNICAL APPROVAL

Online Application No:SWP/BPA/0155163/2024

Technical approval issued.

**This Document is Digitally Data Singed by
"PRESIDENT OF ADHIYAMANKOTTAI VILLAGE,
ADHIYAMANKOTTAI PANCHAYAT,
NALLAMPALLI PANCHAYAT UNION".
So any Seal or Sign is Necessary.**

APPLICANT

Mr.K.MANOCHARAN S/o.Mr.KALIYAPPAN.

REGISTERED ENGINEER

Er.M.VADIVEL.ME(Struct.), AMIE., C.Eng(I), MISTE., AIV.,
Consulting Civil Engineer, Chartered Engineer,
TN.Govt. Registered Professional of DTCP,
R.E-III-01/2019, R.S.E-II-21/2020, R.C.E-27/2020, R.D-06/2020,
R.E-(G-3), DMC No.037/LSV/2019/00004, CCMC No.004/2021,
DMV CONSTRUCTION,
#19/17, 1st Floor, Annamalai Street, Near Municipality Office,
Dharmapuri - 636701, Cell: 8122 101 282, 9443 101 282.
E.Mail : dmvcconstruction.dp@gmail.com

**Er.M.Vadivel . ME(Struct), AMIE., C.Eng(I), MISTE., AIV.,
D.M.V construction - 8122 101 282, 9443 101 282.**