
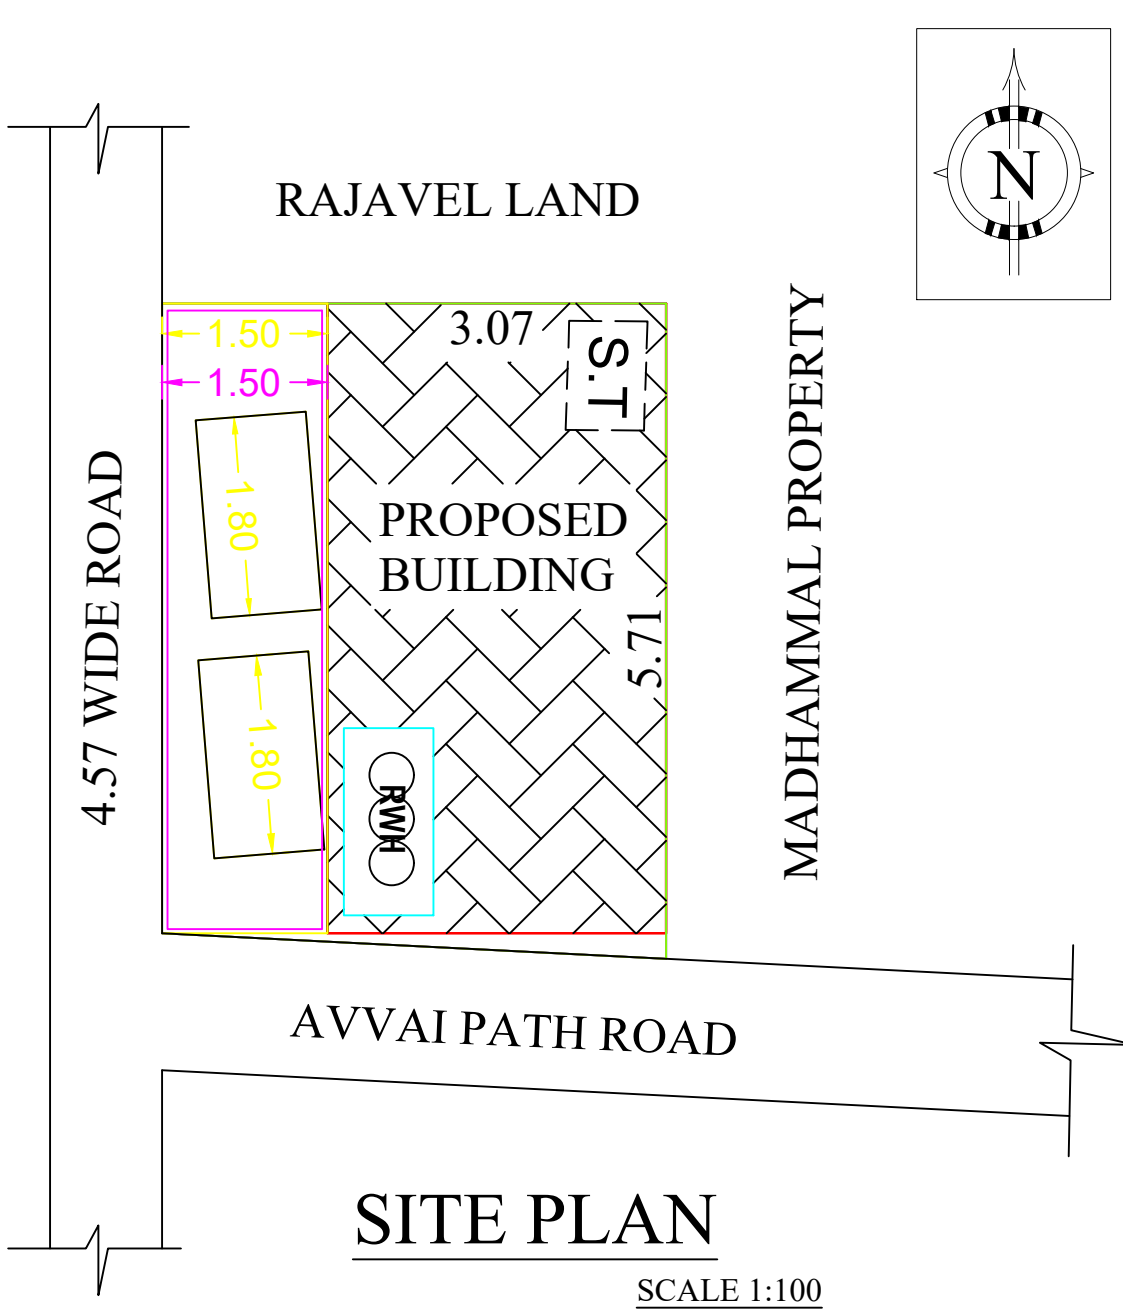
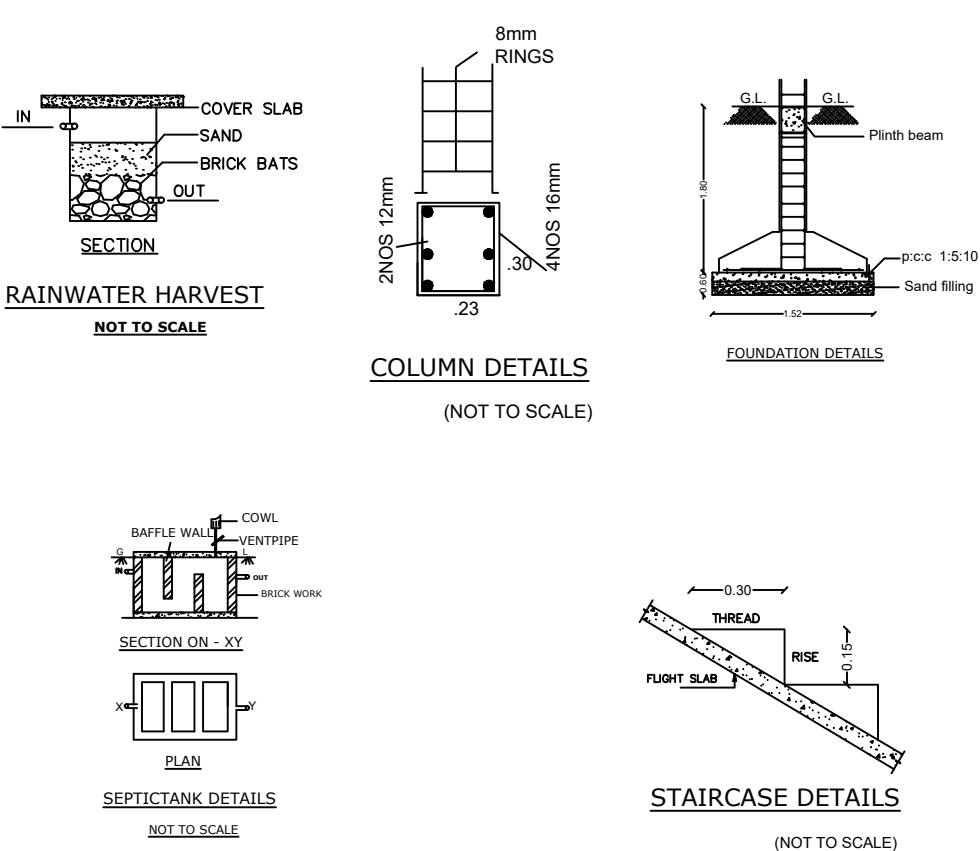


PLAN SHOWING THE PROPOSED CONSTRUCTION OF R.C.C ROOF GROUND FLOOR COMMERCIAL AND FIRST FLOOR RESIDENTIAL BUILDING IN S.F.No:442/18, PATTA NO:5367 AT THADANGAM VILLAGE AND PANCHAYAT, NALLAMPALLI UNION AND TALUK ,DHARMAPURI DISTRICT.

APPLICANT : Mr.MADHAMMAL W/o MUNIYAPPAN. SCALE 1:100

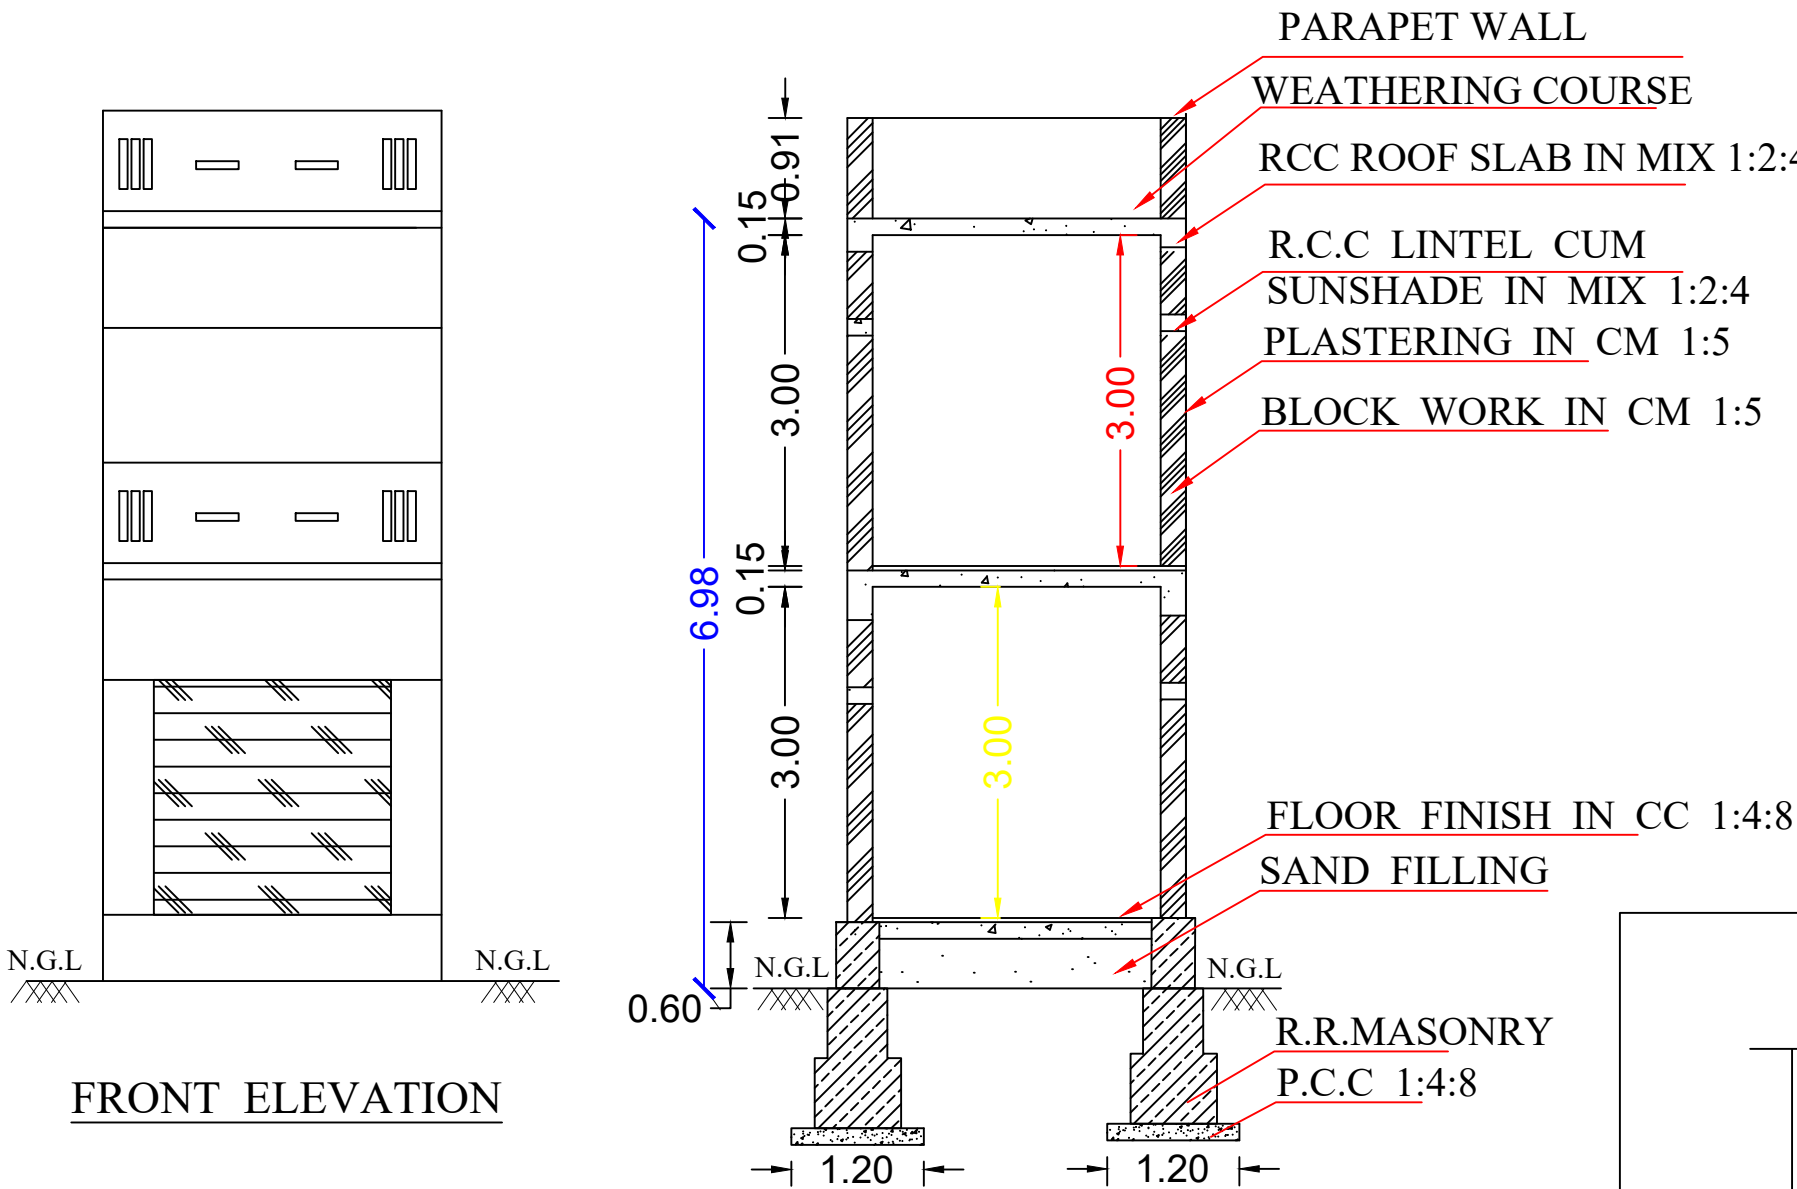

OFFICE USE
Technical Approval
Technical Approval issued.

This Document is Digitally Data Singed by
"PRESIDENT OF THADANGAM PANCHAYAT,
NALLAMPALLI PANCHAYAT UNION". So any
seal or Sign is not necessary.

ALL DIMENSIONS ARE IN "METER & FEET"

Area Details	
PLR / FMB Area	26.62 Sq.Mt
Document Area	26.66 Sq.Mt
Super Imposed Area	26.62 Sq.Mt

AREA DETAILS		
Particulars	Total Buildup Area Sq.mt	Total Buildup Area Sq.ft
Total Site Area	26.66	287.00
Ground Floor Plinth Area	17.53	188.62
Ground Floor Carpet Area	14.02	150.83
First Floor Plinth Area	17.53	188.62
First Floor Carpet Area	14.02	150.83
Total Builtup Area	35.05	377.24

SCHEDULE OF JOINERIES		
R.S	Rolling Shutter	2.78 X 3.00
W	Window	1.23 X 1.50

PARKING DETAILS		
Particulars	Required in Nos.	Provided in Nos.
Car parking	1	2
Two Wheeler Parking	1	2

FSI DETAILS:-		
Total ALL Floor Area	35.05	FSI =0.759
Total Land Area	26.62	

COLOR INDEX		
SITE BOUNDARY		
EXISTING ROAD		
PROPOSED BUILDING		

APPLICANT SIGNATURE

Er.P.VENKATESAN B.E.,M.E.,Struct.,
Registered Engineer & Consulting Civil Engineer,
Reg.No:037/LS/2019/0003,
MAKE N+E+S+T ENGINEERS,
#14/B, 1st Floor, P.R.Sundharam Street,
Opp, Ranga Neuro Care, Dharmapuri - 636701,
Cell: 9095652066, 8667654570.
E.Mail : makenestconstruction@gmail.com
E.Mail : makenestengineers@gmail.com

REGISTERED ENGINEER