
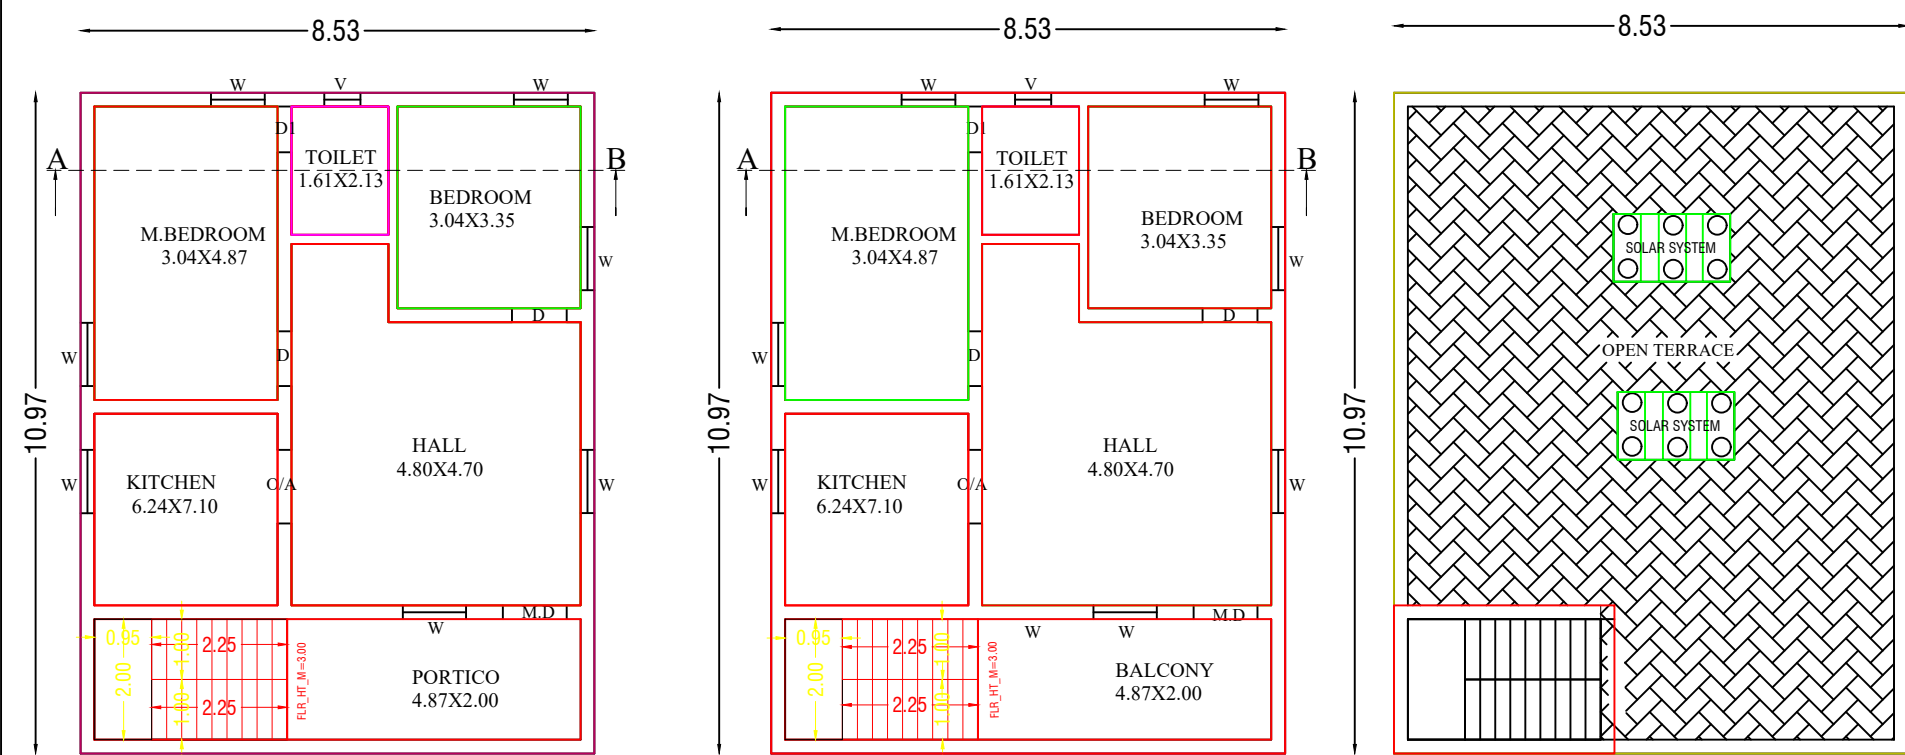
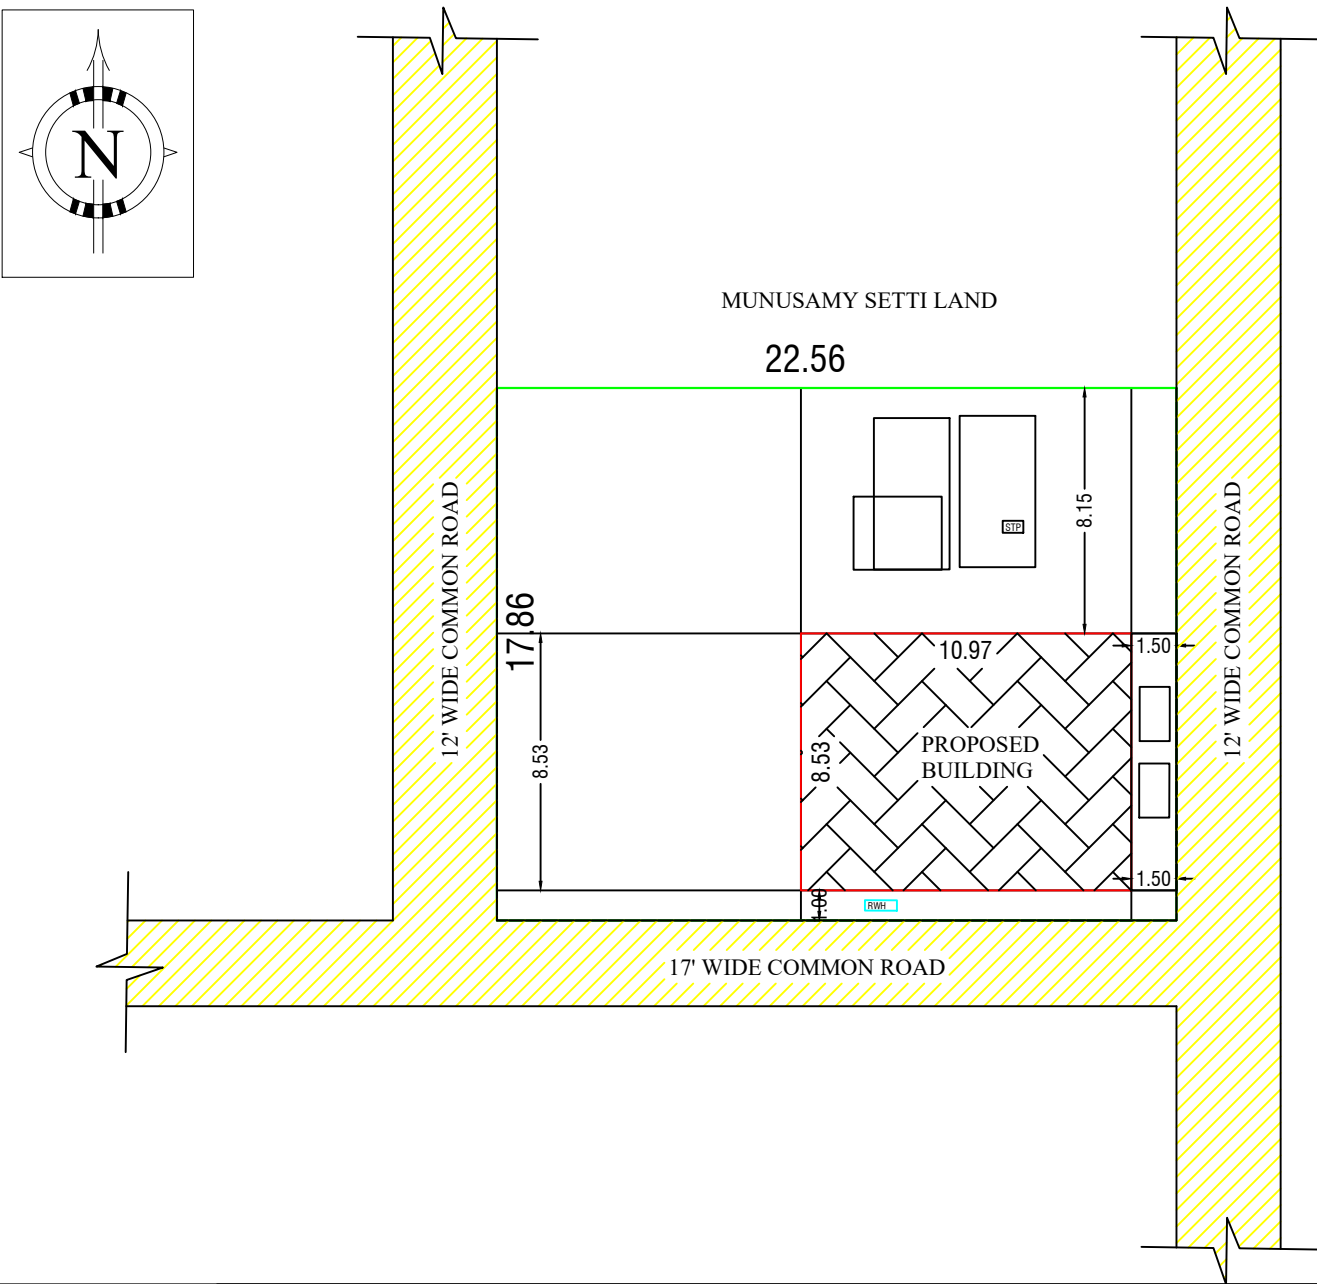








THE PLAN SHOWING THE PROPOSED CONSTRUCTION OF RCC ROOF GROUND FLOOR AND FIRST FLOOR RESIDENTIAL BUILDING IN S.F.No:260/2B IN PATTA No:2331 AT BAISUHALI VILLAGE AND PANCHAYAT, KARIMANGALAM UNION AND TALUK IN DHARMAPURI DISTRICT.

APPLICANT : Mrs.G.AMUDHAVALI W/o Mr.M.A.GOVINDHARAJU

SCALE 1:100

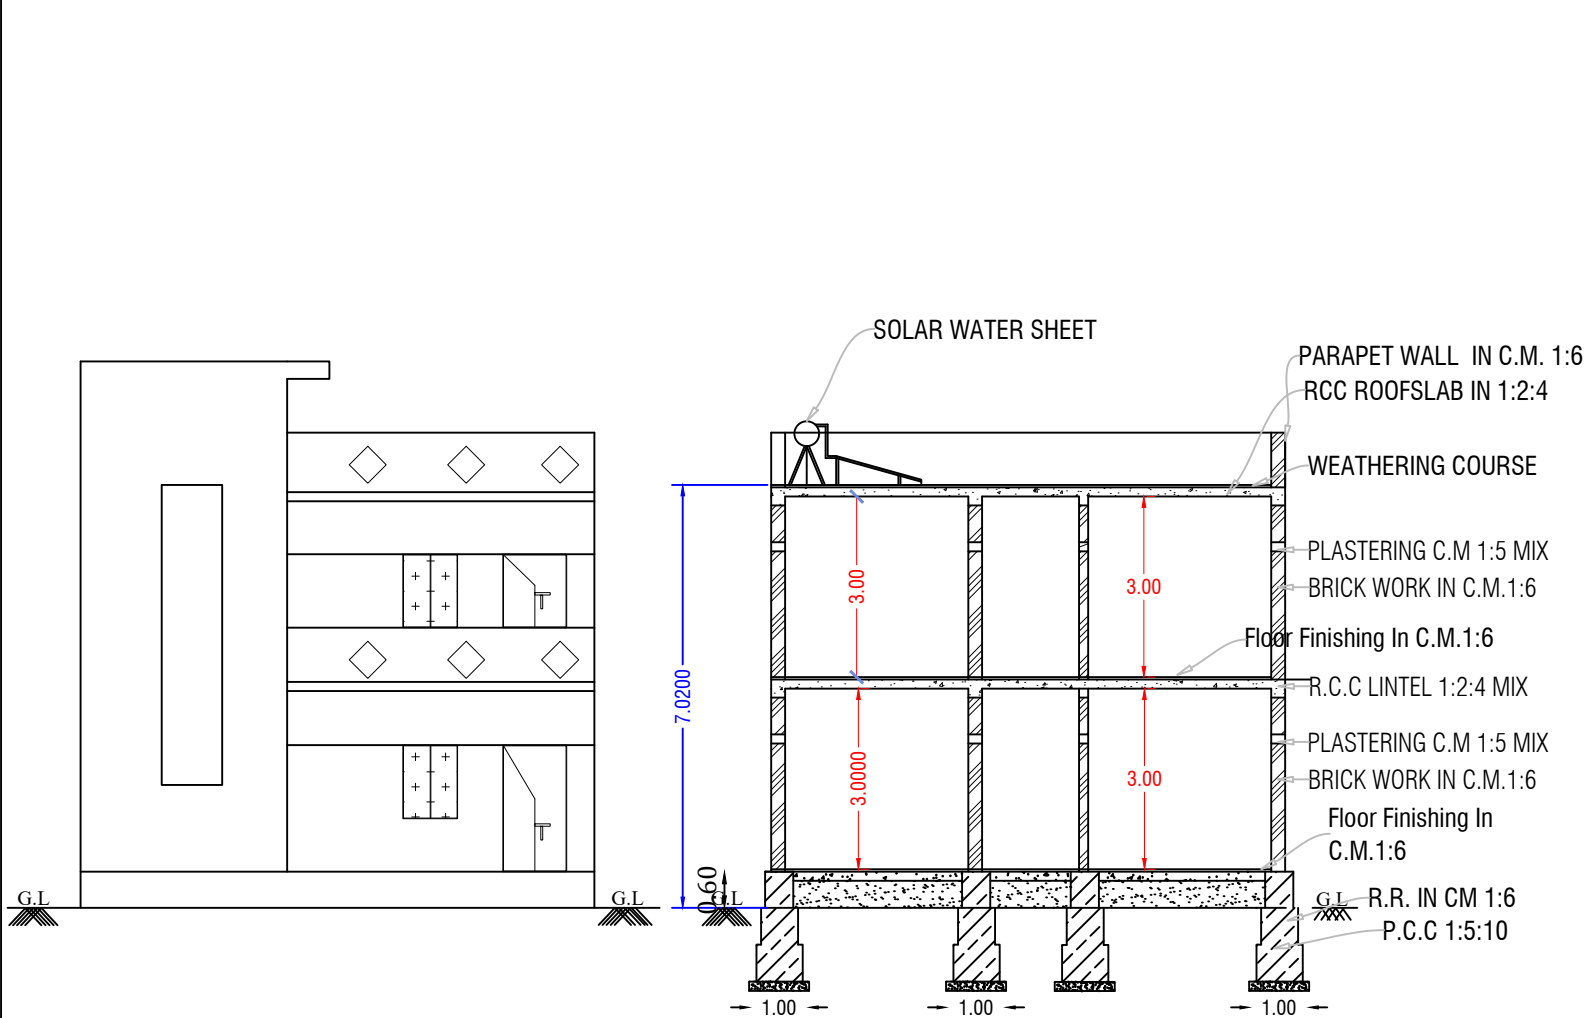

SCALE 1:100

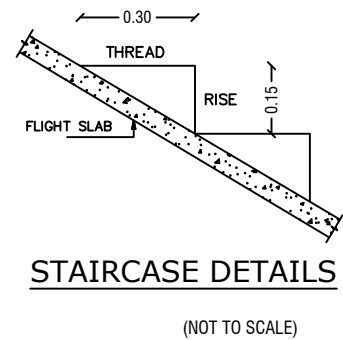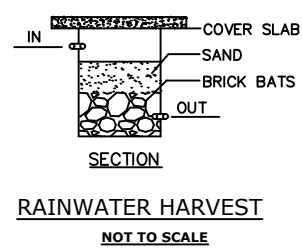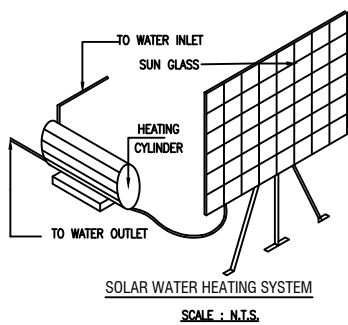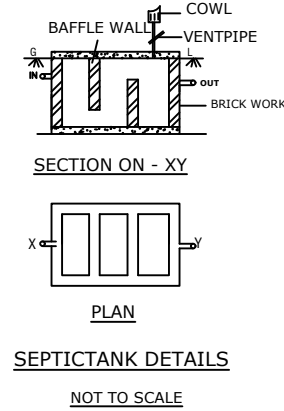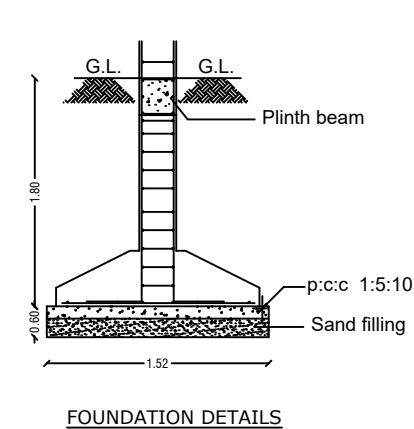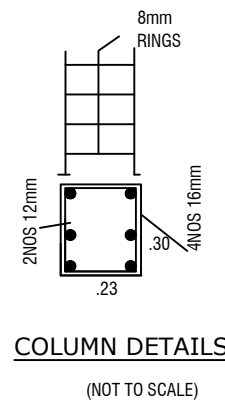

This Doc

"PRESIDENT OF BAISUHALI VILLAGE PANCHAYAT, KARIMANGALAM PANCHAYAT UNION". So any seal or Sign is not necessary.

ALL DIMENSIONS ARE IN "METER & FEET"

Area Details

PLR / FMB Area	398.86 Sq.Mt
PATTA Area	398.74 Sq.Mt
Super Imposed Area	398.86 Sq.Mt

Particulars	Total Buildup Area Sq.ft	Total Buildup Area Sq.mt
Total SiteArea	4292.00	398.74
Ground Floor Plinth Area	1006.81	93.57
Ground Floor Carpet Area	805.44	74.85
First Floor Plinth Area	1006.81	93.57
First Floor Carpet Area	805.44	74.85
BUILTUP AREA	2013.62	187.14

SCHEDULE OF JOINERIES

	IN M	M.D
MAIN DOOR	1.05 X 2.1	D
WINDOW	0.91 X 2.10	D1
DOOR (Toilet)	0.76 X 2.10	w
WINDOW-W1	1.83 X 1.22	W1
VENTILATOR	0.6 X 0.45	V

APPLICANT SIGNATURE

G. Amuthavali

Mrs.G.AMUDHAVALI W/o Mr.M.A.GOVINDHARAJU

REGISTERED ENGINEER

P.V.

Er.P.VENKATESAN.B.E.,M.E.,Struct.,
Registered Engineer & Consulting Civil Engineer,
Reg.No:037/LS/2019/0003,
MAKE N+E+S+T ENGINEERS,
#14/B, 1st Floor, P.R.Sundharam Street,
Opp, Ranga Neuro Care, Dharmapuri - 636701,
Cell: 9095652066, 8667654570.
E.Mail : makenestconstruction@gmail.com
E.Mail : makenestengineers@gmail.com