


PLAN SHOWING THE EXITING CONSTRUCTION OF R.C.C ROOF RESIDENTIAL BUILDING IN GROUND FLOOR & FIRST FLOOR, IN NATHAM S.F.No:40/24, KATHIRIPURAM VILLAGE, BAIRANATHAM PANCHAYAT,PAPPIREDDIPATTI PANCHAYAT UNION, PAPPIREDDIPATTI TALUK AND DHARMAPURI DISTRICT. SCALE 1:100

APPLICANT: Mr.PERUMAL S/o.Mr.MATHAIYAN.

Online Application No:SWP/BPA/236835/2024

BUILDING APPROVAL No: 01/2024-2025

This Document is Digitally Data Singed by
"PRESIDENT OF BAIRANATHAM PANCHAYAT,
So any Physical Seal or Sign is not Necessary.

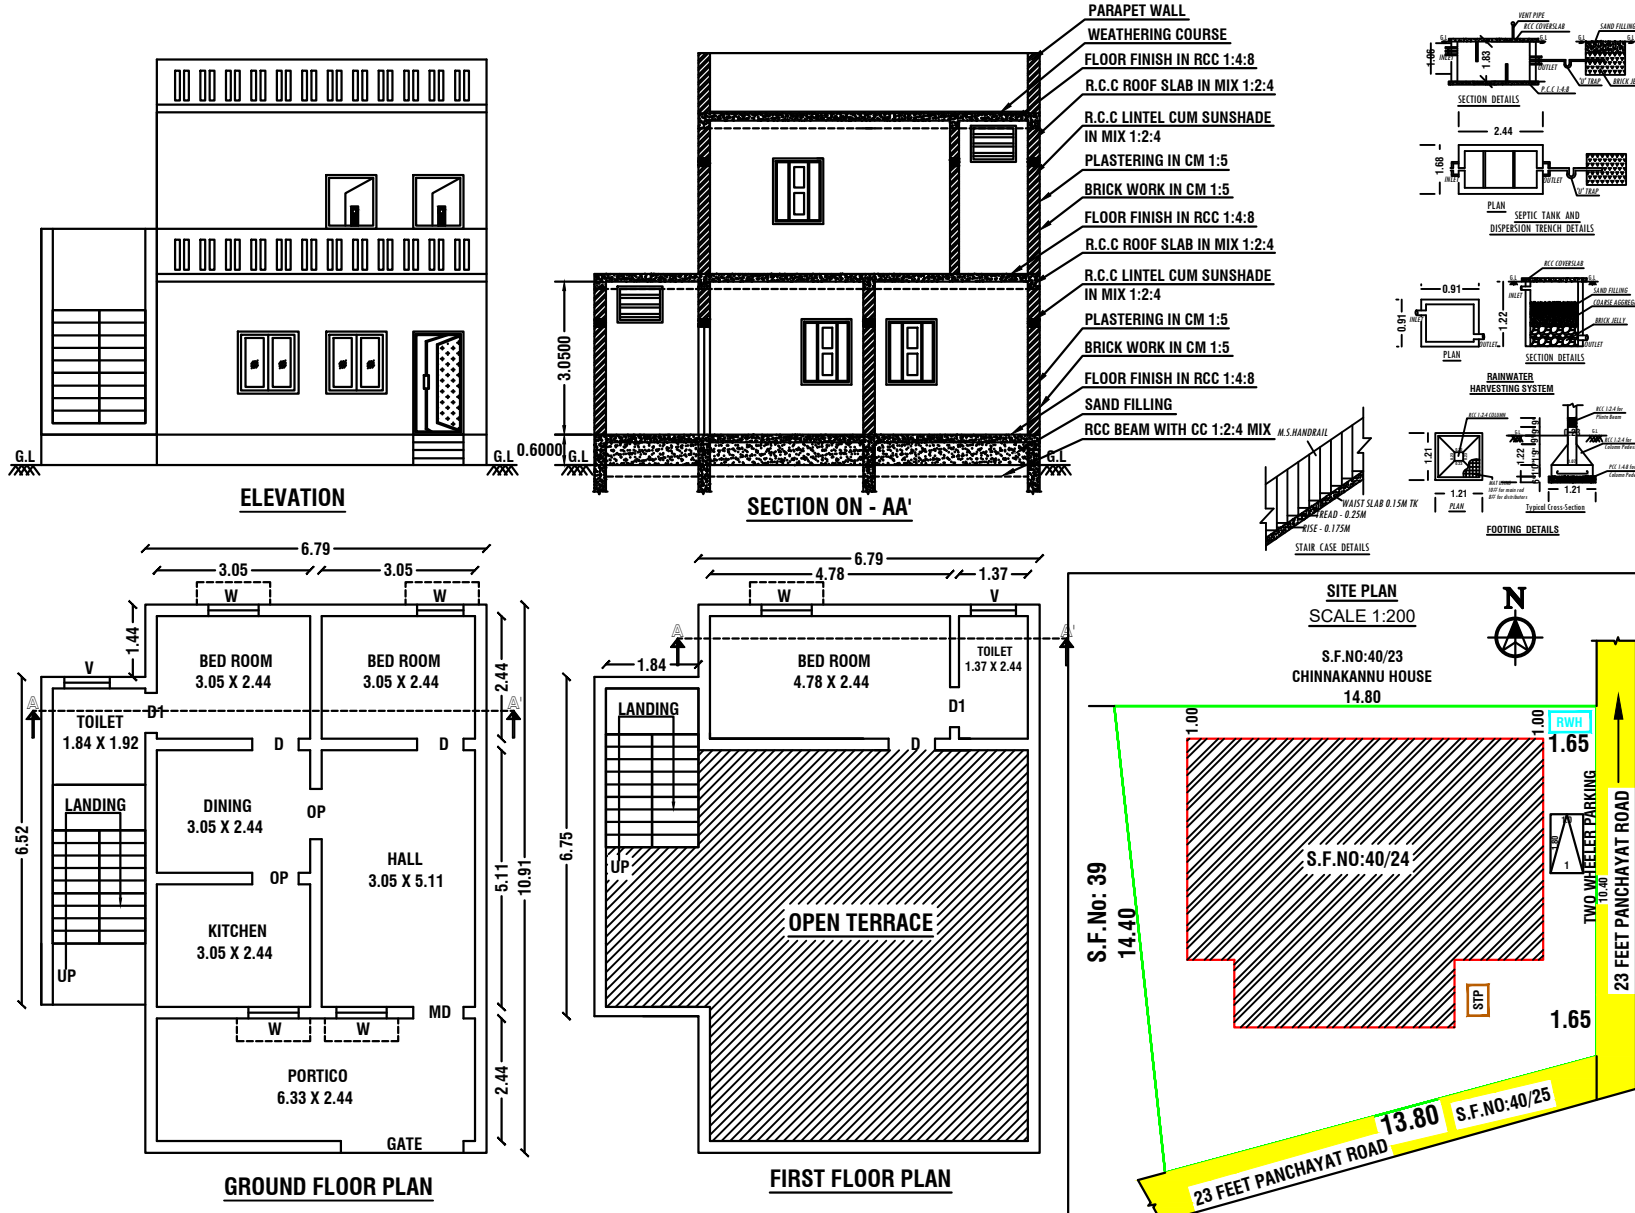

NOTES

ALL THE DOORS AND WINDOWS ARE OUTSIDE OPENING.

WASTE WATER WILL BE USED FOR GARDEN PURPOSE

ALL DIMENSIONS ARE IN FEET AND METRES

AREA DETAILS

PARTICULARS	Total Buildup Area Sq.Ft	Total Buildup Area Sq.Mt	Non FSI Area Sq.Mt	Total FSI Area Sq.Mt
PLR / FMB Area			177.00 Sq.Mt	
Document Area			177.00 Sq.Mt (1905 Sq.Ft)	
Super Imposed Area			177.00 Sq.Mt	
NATHAM PATTI No: 95			177.00 Sq.Mt	
Ground Floor	947.87	88.06	-	88.06
First Floor	211.94	19.69	-	19.69
Total Area	1159.81	107.75	-	107.75

SCHEDULE OF JOINERIES

M.D	Main Door	1.00 X 2.15
D	Door	0.91 X 2.15
D1	Door	0.85 X 2.15
S.D	Sliding Door	1.00 X 2.15
O	Open	1.00 X 2.15
W	Window	1.00 X 1.30
V	Ventilator	0.85 X 0.60

FSI DETAILS:-

Total All Floor Area	107.75	
Total Land Area	177.00	FSI = 0.608

Parking Details

Particulars	Provided in Nos.
Car Parking	0
Two Wheeler Parking	1

COLOR INDEX

Site Boundary	
Proposed Building	
Existing Road	
Septic Tank	
Rain Water Harvesting	

APPLICANT

Mr.PERUMAL S/o.Mr.MATHAIYAN.

Er.K.PRABUDCE (Civil),
TN.Govt. "Registered Professionals,"
R.E-(G-3) DMC No:037/LS/2023/00003,
BHAIKAVI CONSTRUCTION
#94/3, 3rd Street, Weavers Colony,
DHARMAPURI - 636701,
Cell: 9790194598, 9363041020,
E-Mail : bhairaviconstpd@gmail.com

REGISTERED ENGINEER