
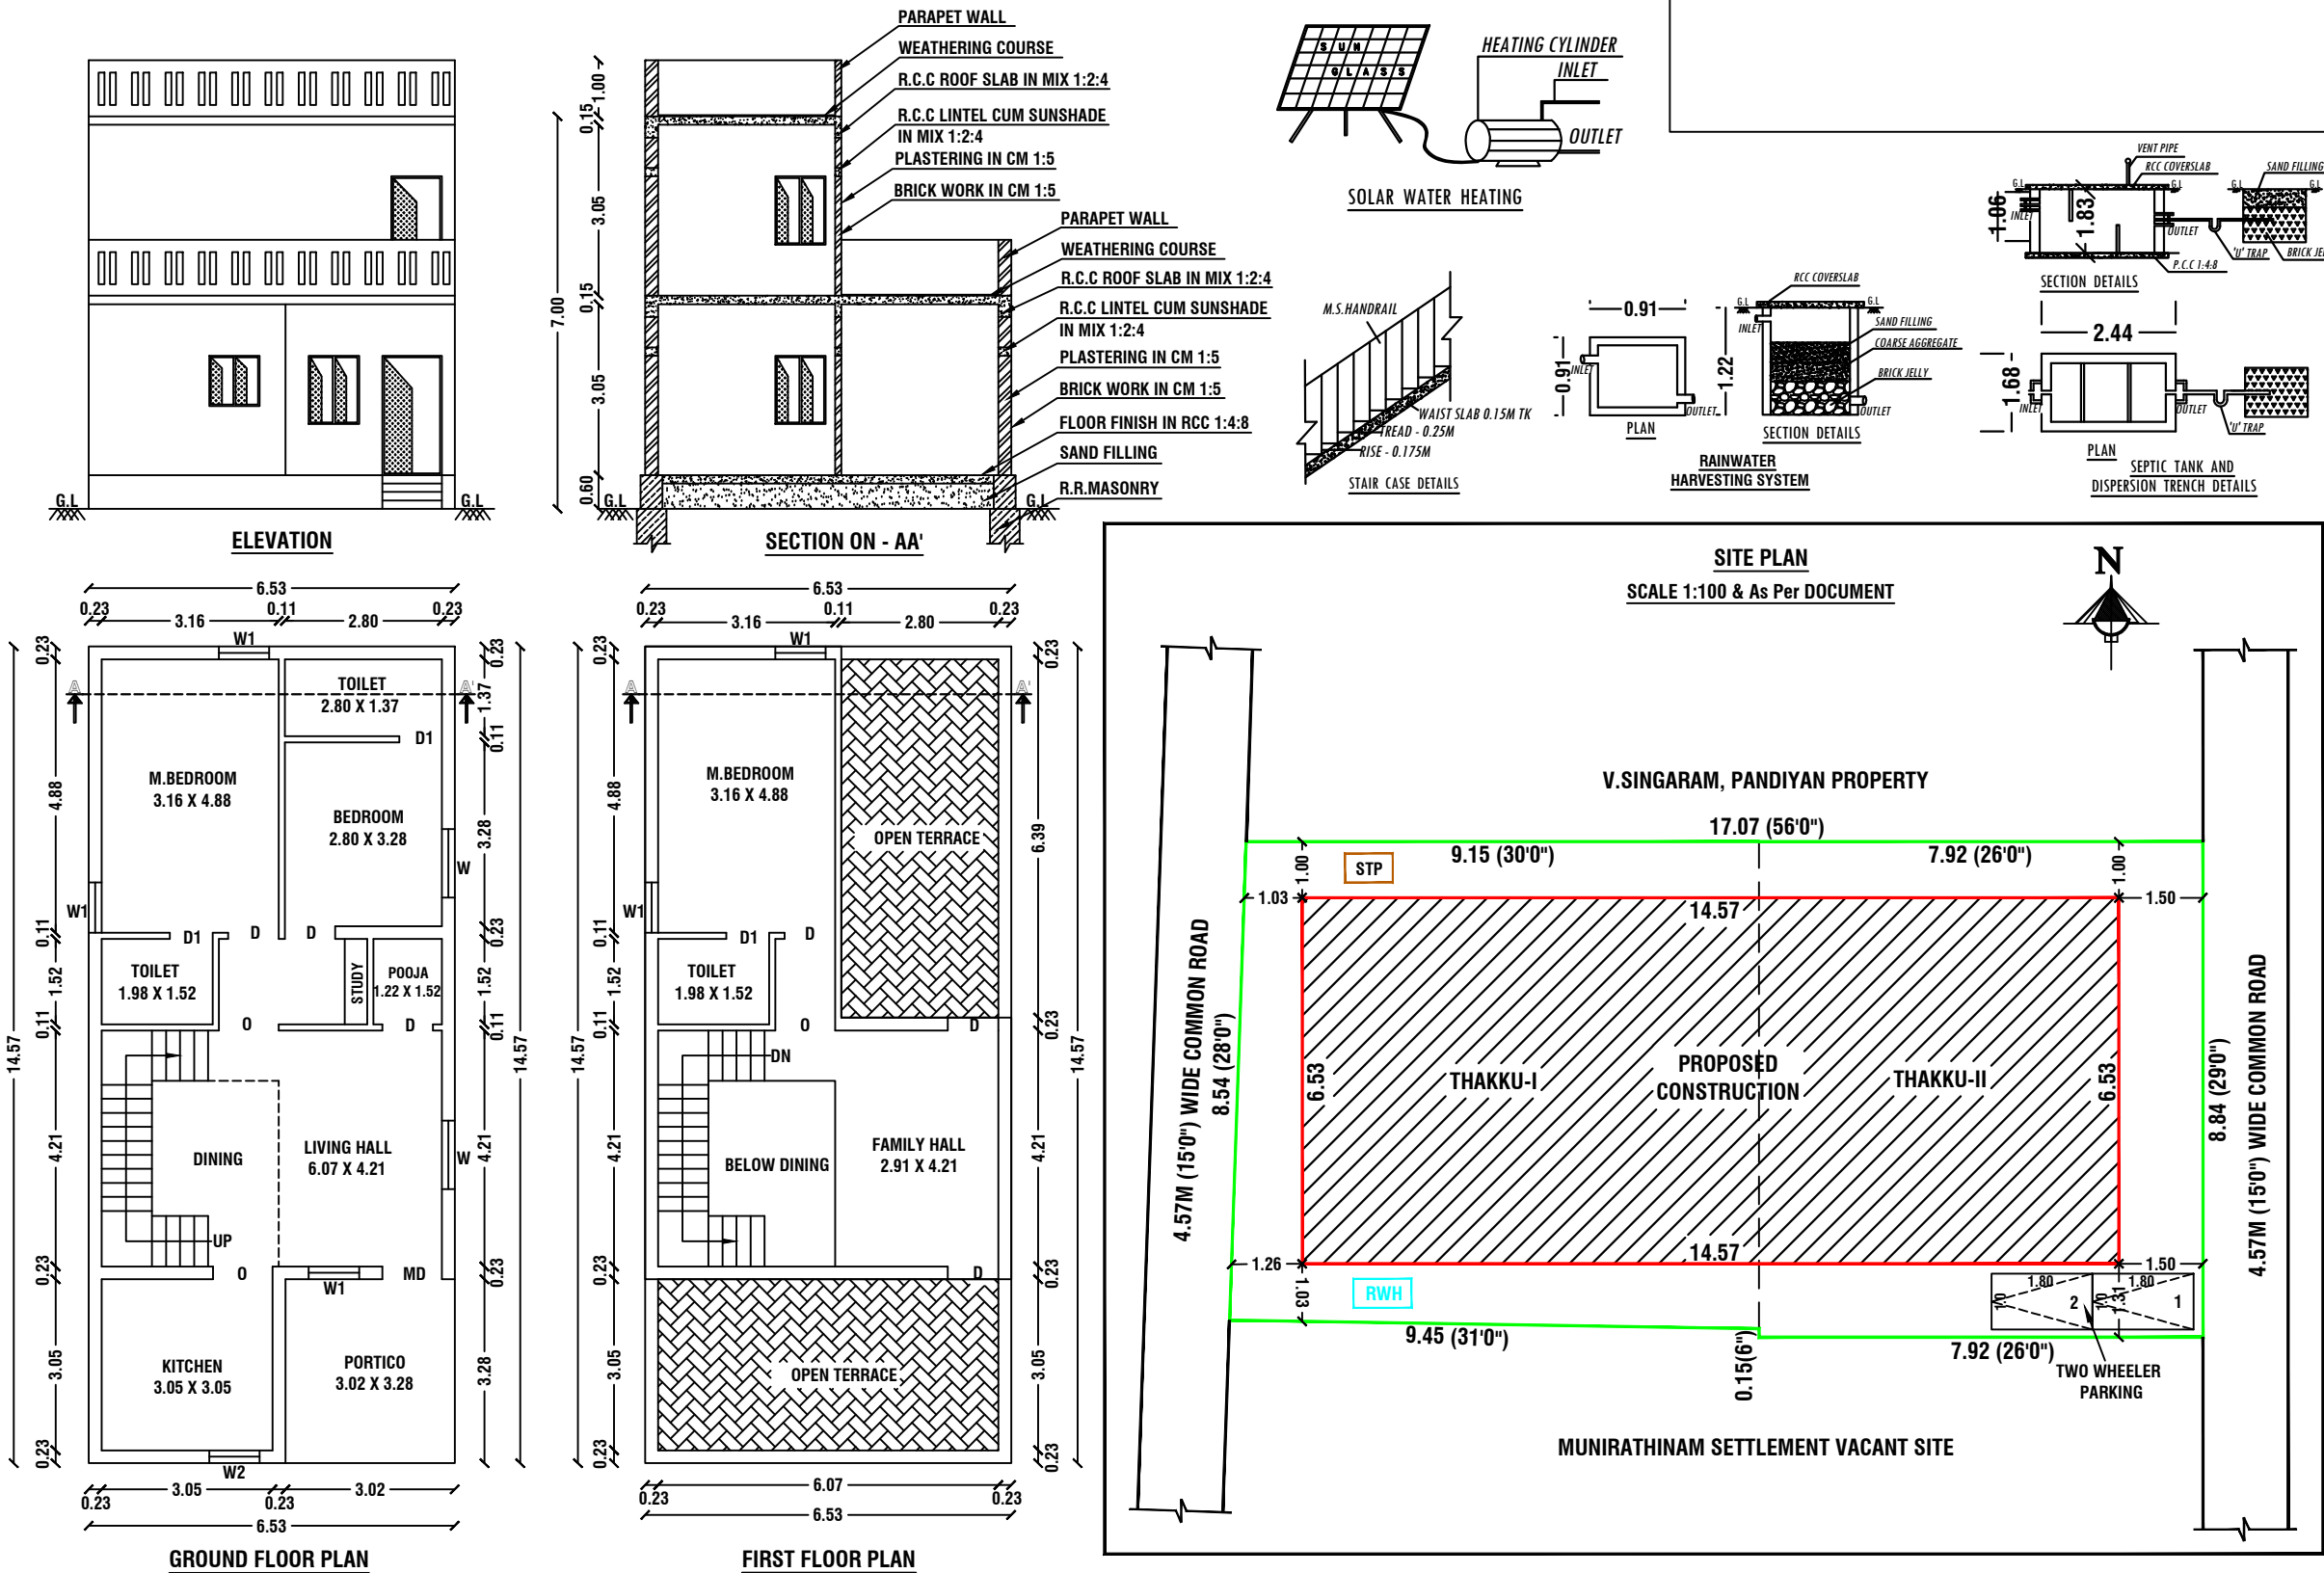


PLAN SHOWING THE PROPOSED CONSTRUCTION OF GROUND FLOOR AND FIRST FLOOR R.C.C
ROOF RESIDENTIAL BUILDING IN NEW S.F.Nos:431/2E2A2,10, (OLD S.F.Nos:431/2E2A, 2F2A1)
VIRUPATCHIPURAM VILLAGE, ELAKKIYAMPATTI PANCHAYAT, DHARMAPURI PANCHAYAT
UNION, DHARMAPURI TALUK AND DHARMAPURI DISTRICT.

APPLICANT: Mr.ARIVALAGAN S/o.Mr.MUNUSAMY.

SCALE 1:100

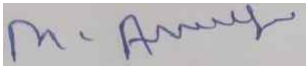

NOTES				
ALL THE DOORS AND WINDOWS ARE OUTSIDE OPENING.				
WASTE WATER WILL BE USED FOR GARDEN PURPOSE				
ALL DIMENSIONS ARE IN FEET AND METRES				
SCHEDULE OF JOINERIES		WIDTH	HEIGHT	AREA IN Sq.Mt
M.D	MAIN DOOR	1.06	2.13	2.26
D	DOOR	0.91	2.13	1.94
D1	DOOR	0.76	2.13	1.62
W	WINDOW	1.22	1.22	1.49
W1	WINDOW	0.90	1.22	1.10
W2	WINDOW	0.90	0.90	0.81
O	OPEN	1.06	2.13	2.26
AREA DETAILS				
Document Area		150.10 Sq.Mt		1615.68 Sq.Ft
As At Site Area		150.10 Sq.Mt		
PARTICULARS	Total Buildup Area in Sq.Mt	Non FSI Area in Sq.Mt	FSI Area in Sq.Mt	Total Buildup Area in Sq.Ft
PRO.GROUND FLOOR	95.14	-	95.14	1024.09
PRO.FIRST FLOOR	53.67	-	53.67	577.70
TOTAL AREA	148.81	-	148.81	1601.79
FSI DETAILS:-				
$\frac{\text{Total All Floor Area}}{\text{Total Land Area}}$		$= \frac{148.81}{150.10} =$		FSI = 0.991
Parking Details				
Particulars			Provided in Nos.	
Two Wheeler Parking			2	
COLOR INDEX				
SITE BOUNDARY				
PROPOSED BUILDING				
EXISTING ROAD				
SEPTIC TANK				
RAIN WATER HARVESTING				
APPLICANT				
				
<u>Mr.ARIVALAGAN S/o.Mr.MUNUSAMY.</u>				
REGISTERED ENGINEER				
				
Er.M.VADIVEL.ME(Struct)., AMIE., C.Eng(I)., MISTE., AIV., Consulting Civil Engineer, Chartered Engineer, TN.Govt. Registered Professional of DTCP, R.E-III-01/2019, R.S.E-II-21/2020, R.C.E-27/2020, R.D-06/2020, R.E.(G-3), DMC No.037/LS/2019/00004, CCMC No.004/2021, DMV CONSTRUCTION, #19/17, 1 st Floor, Annamalai Street, Near Municipality Office, Dharmapuri - 636701, Cell: 8122 101 282, 9443 101 282. E.Mail : dmvcconstruction.dp@gmail.com				