

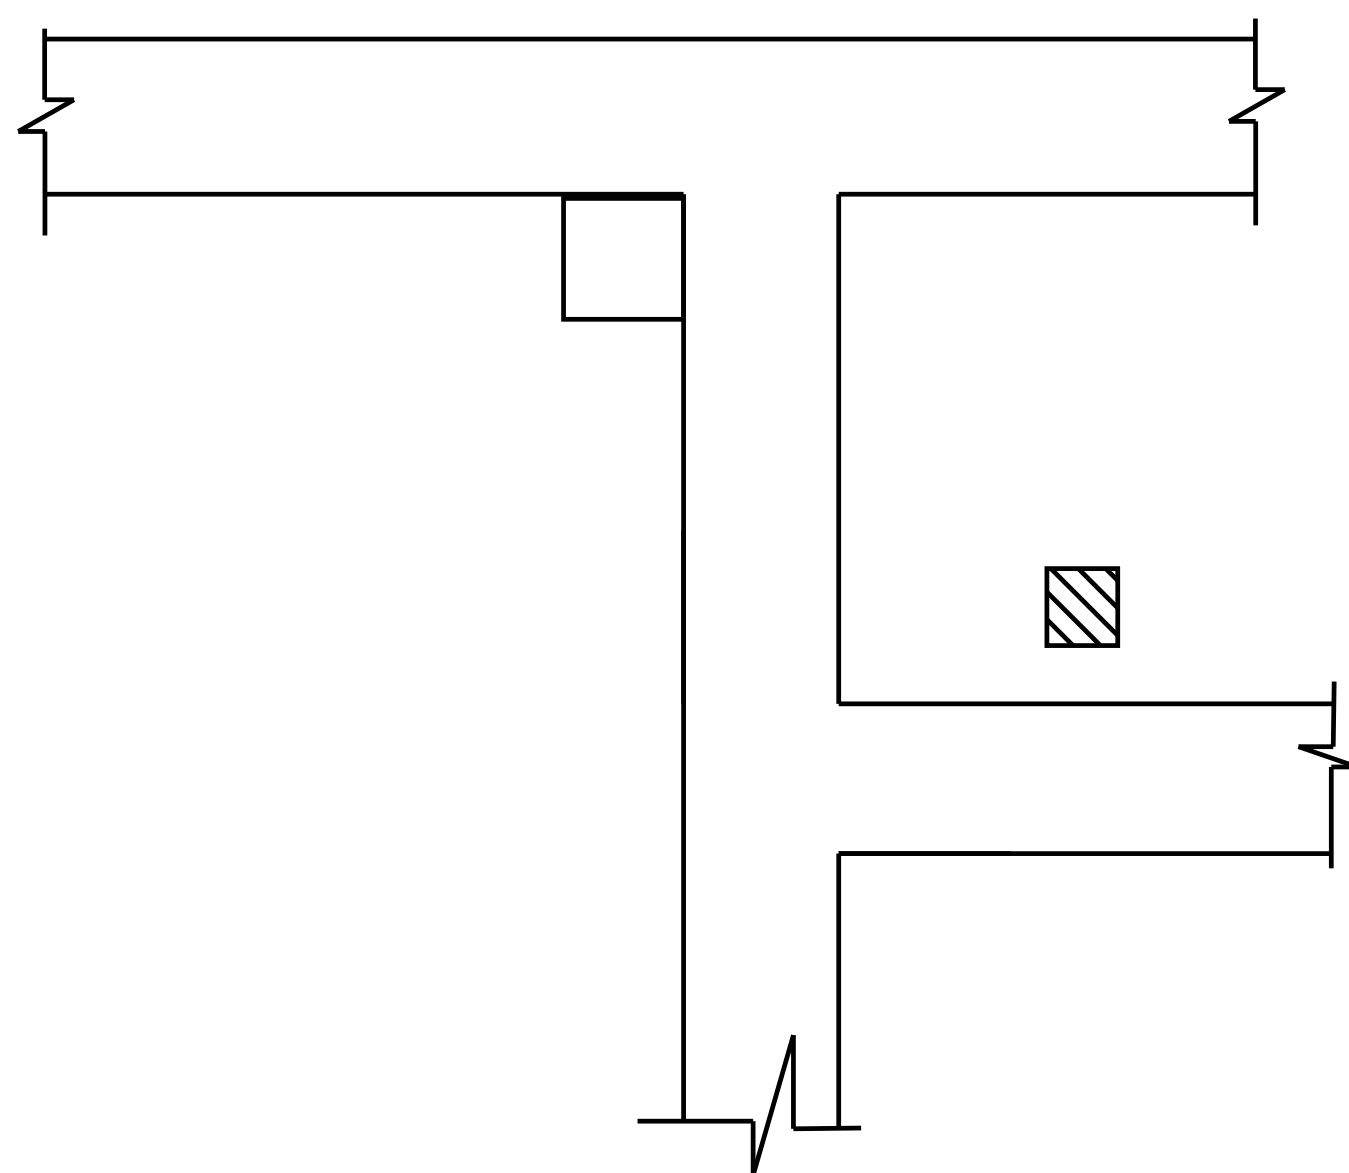
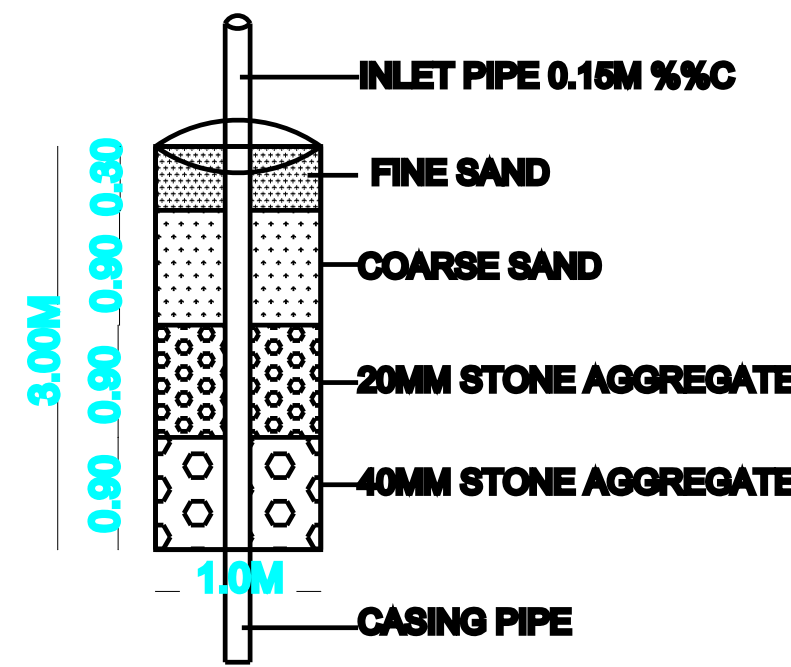
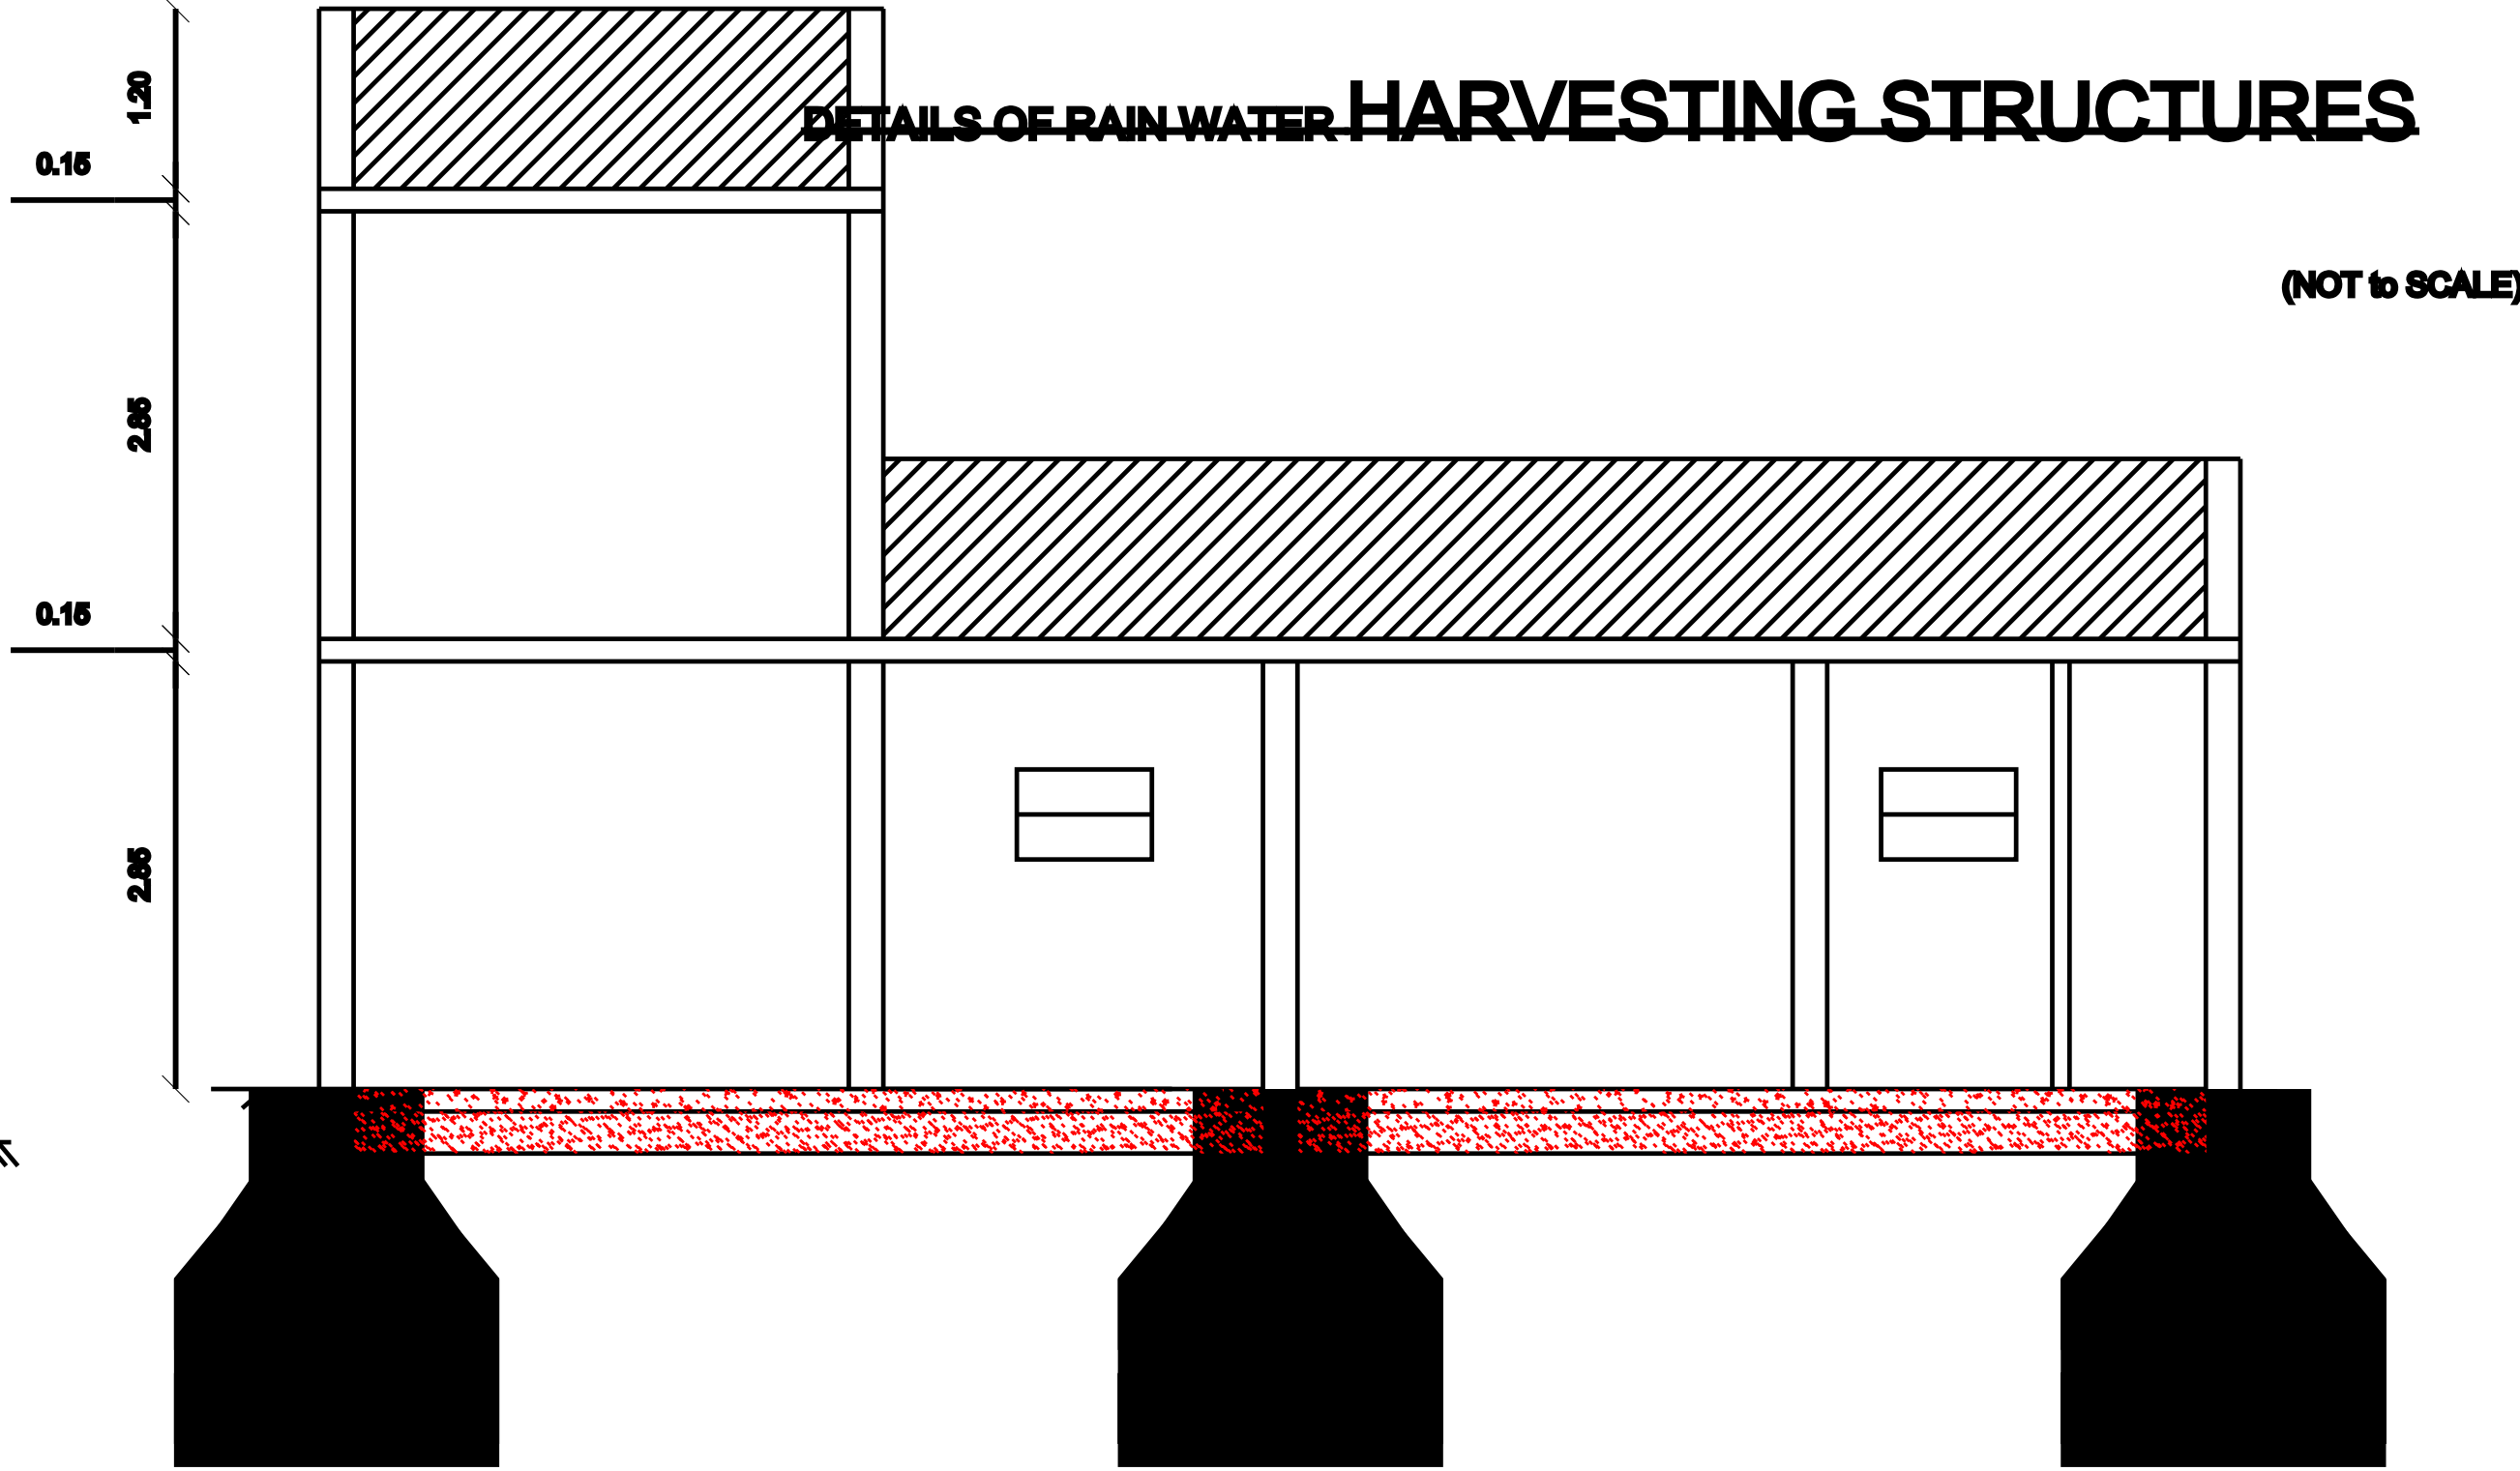


APPLICANT NAME :


Mr.C.PERIYANNAN S/O CHINNASWAMY

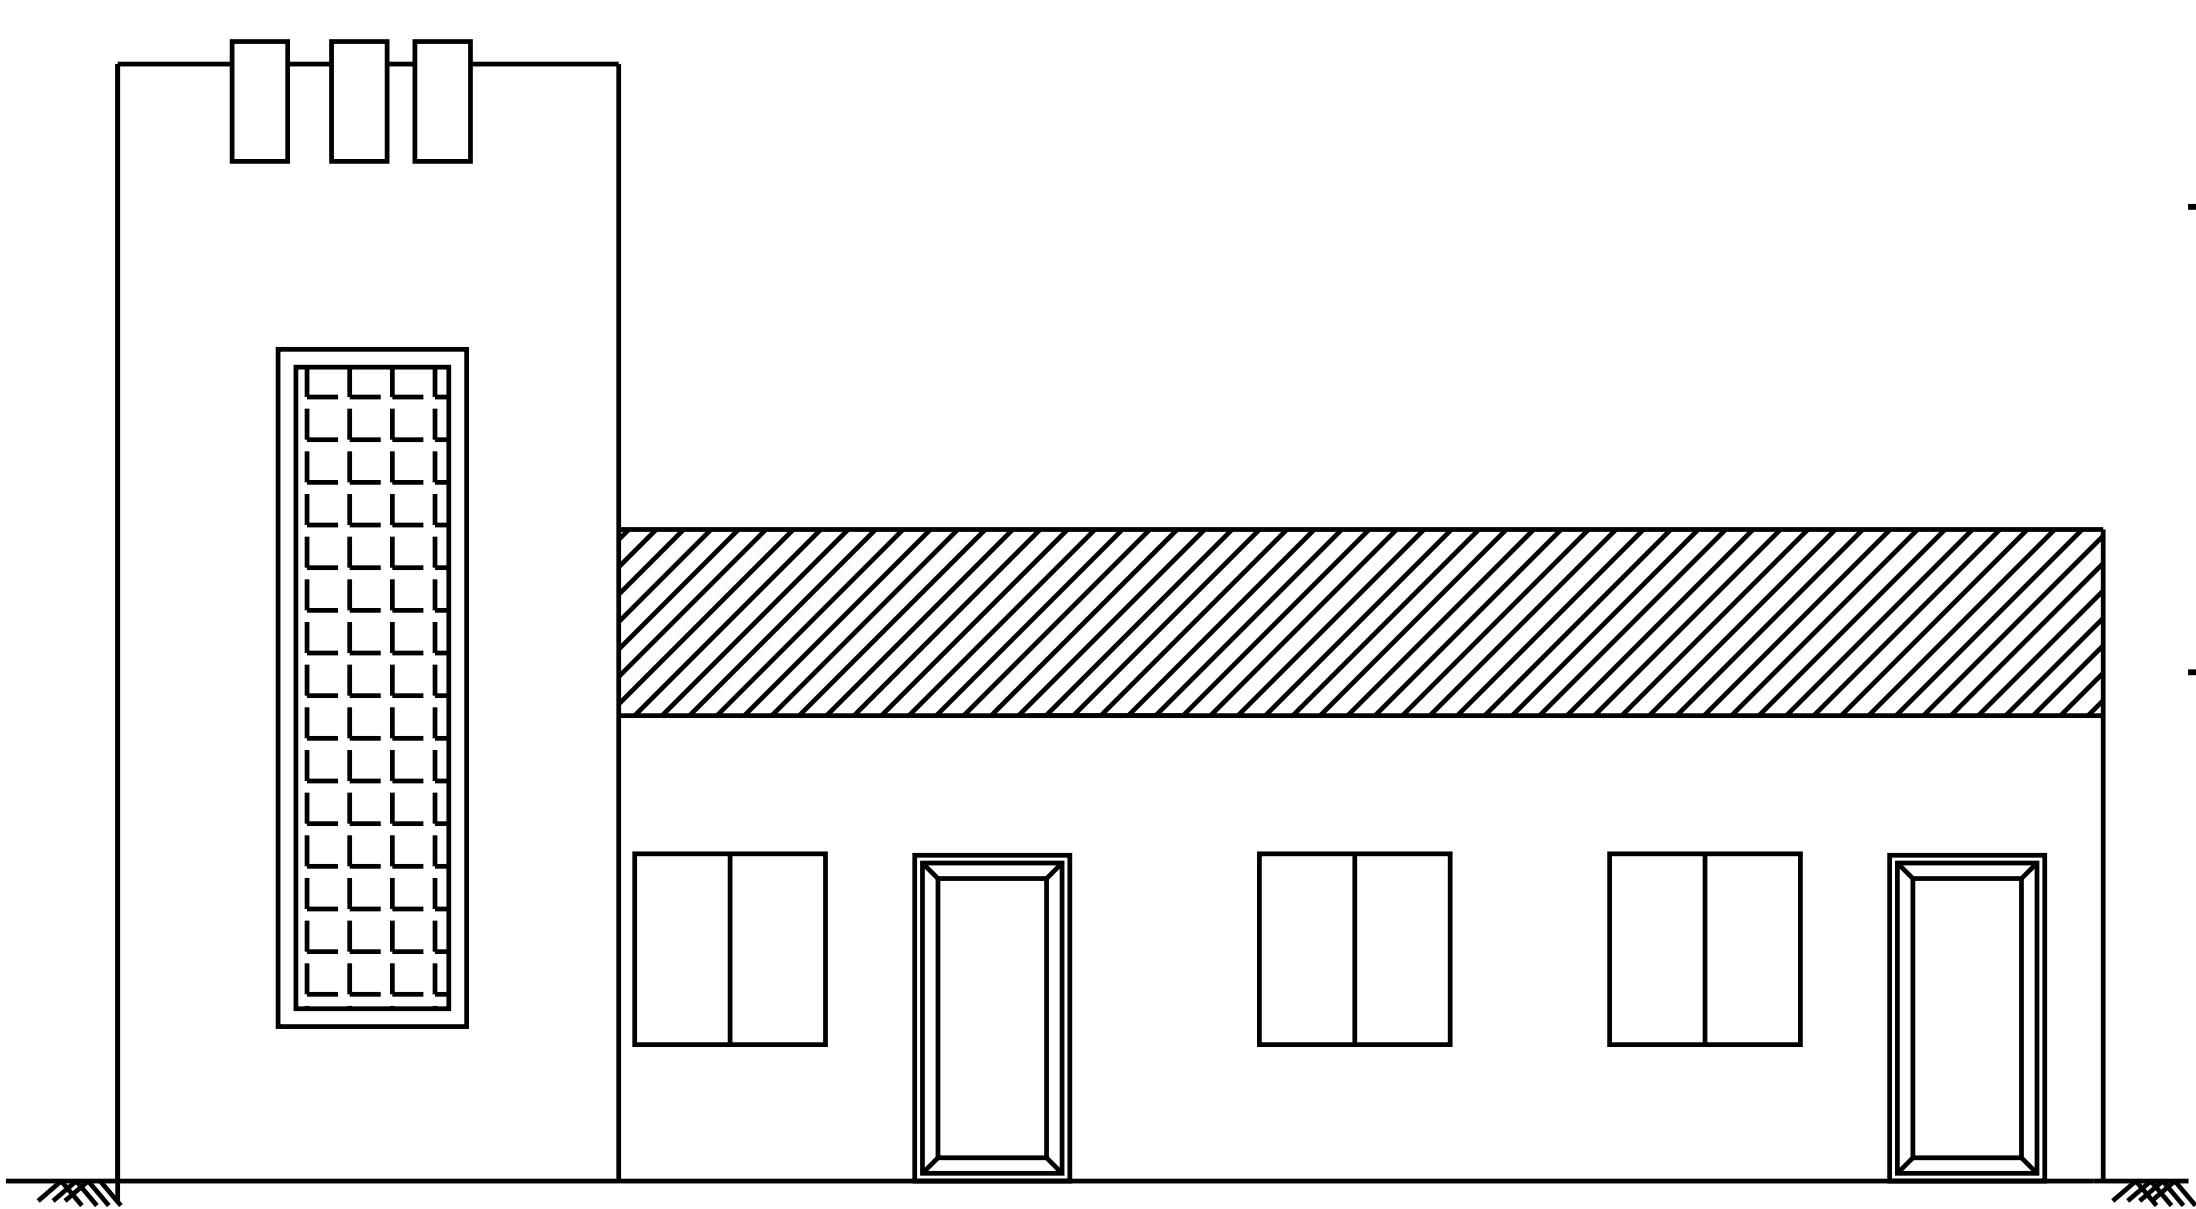




LOCATION PLAN
NOT TO SCALE

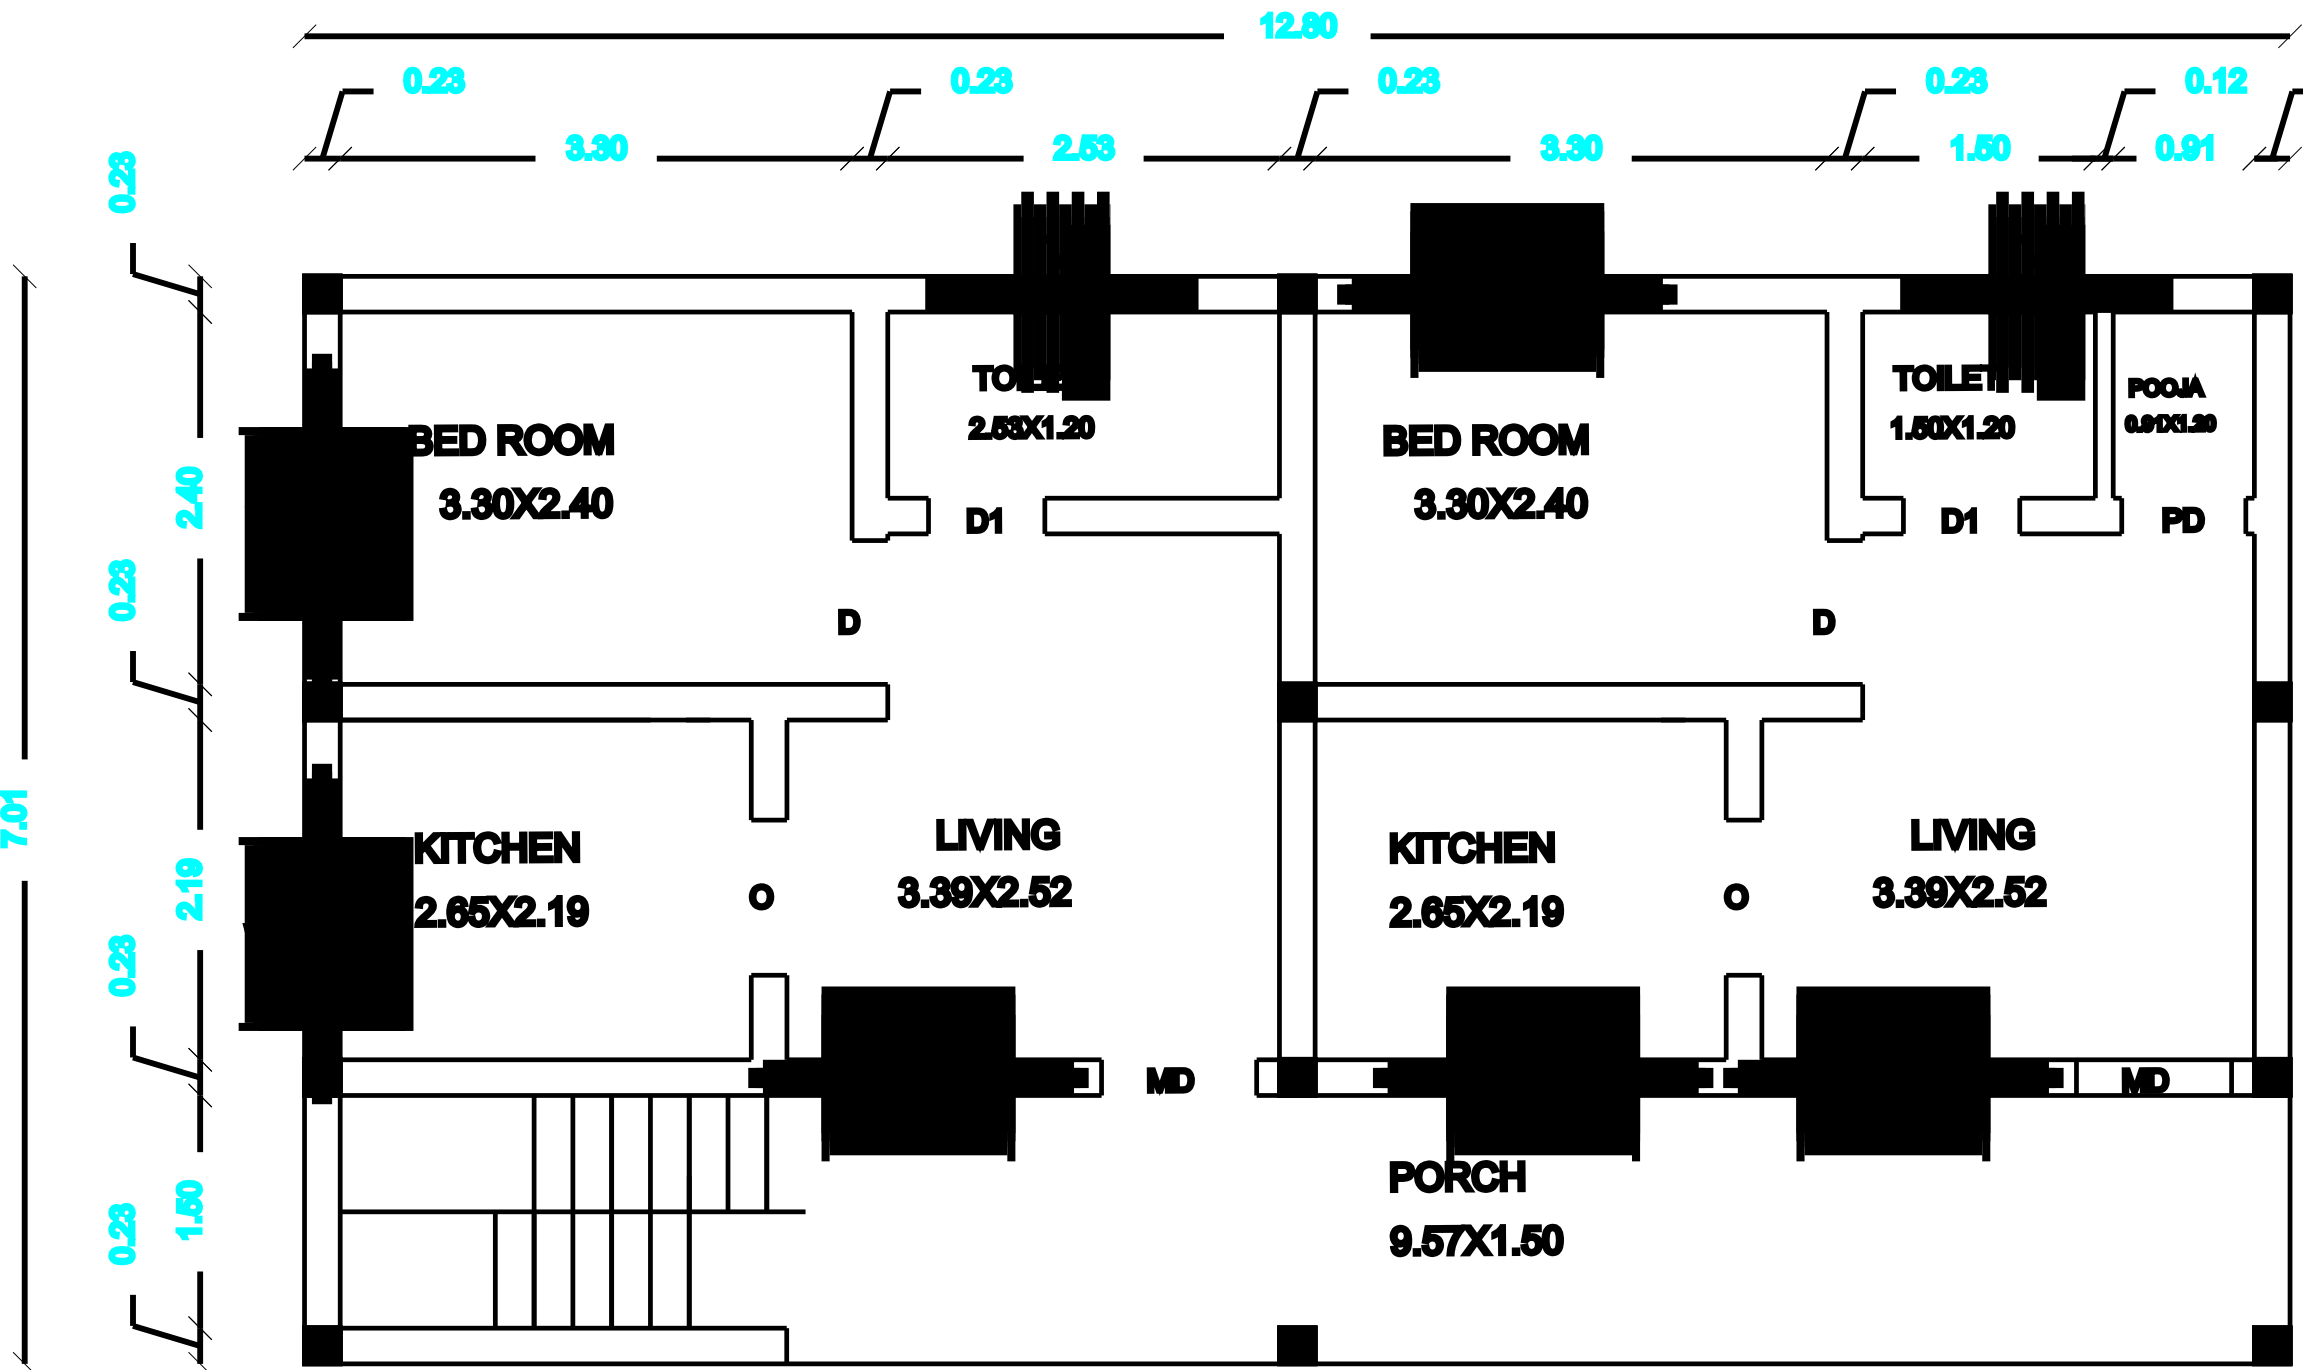

GROUND FLOOR

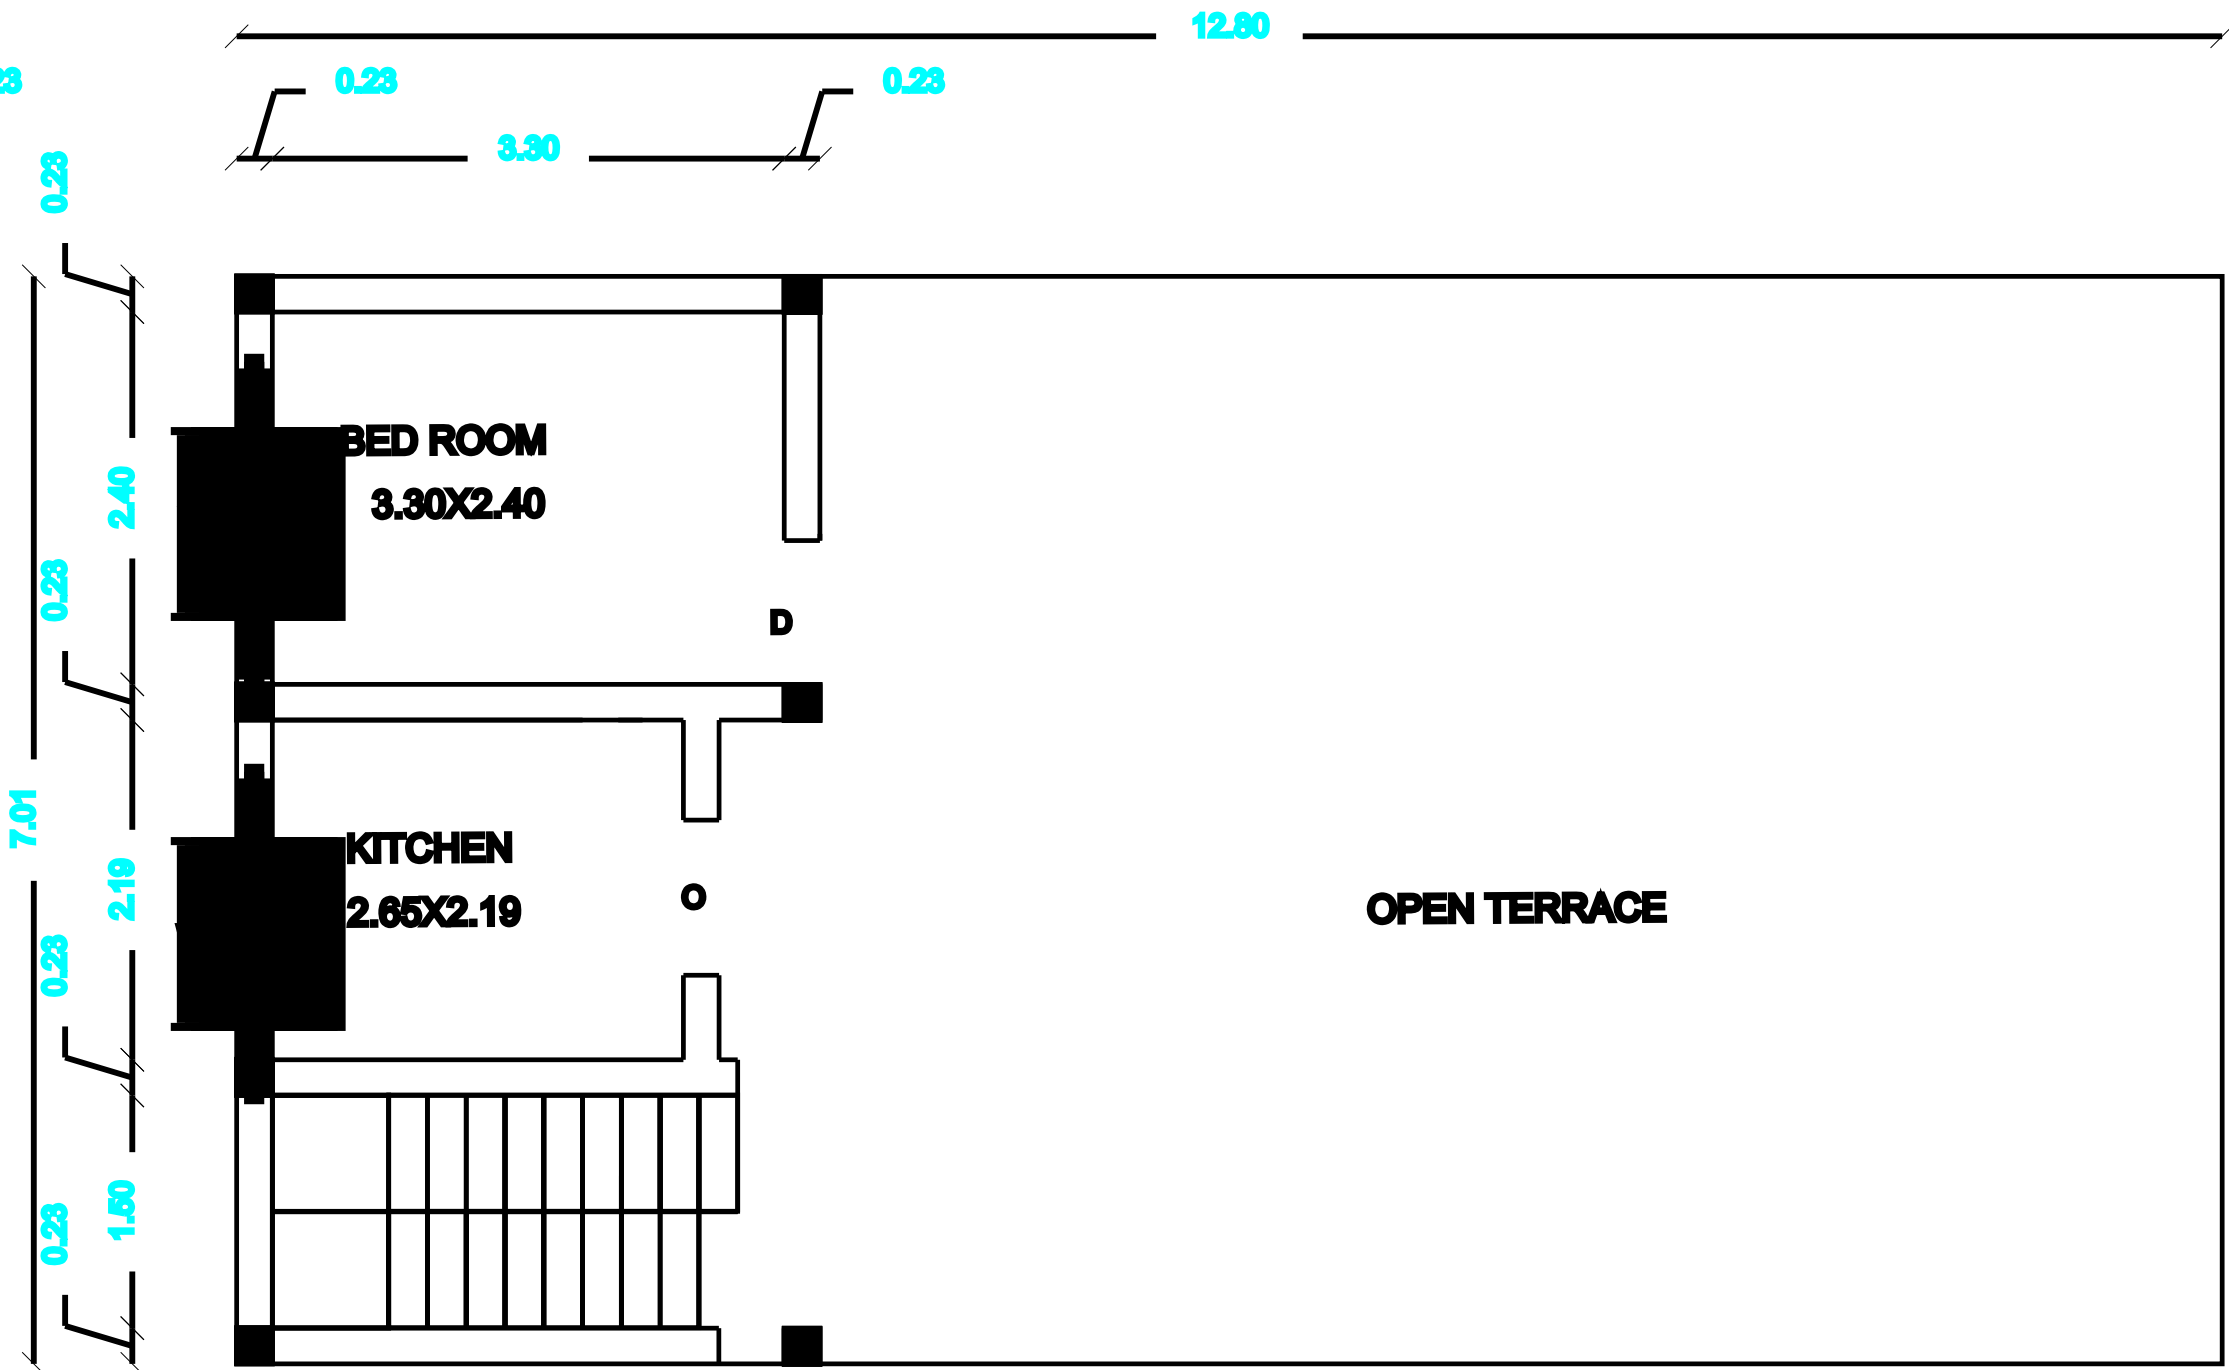

FIRST FLOOR

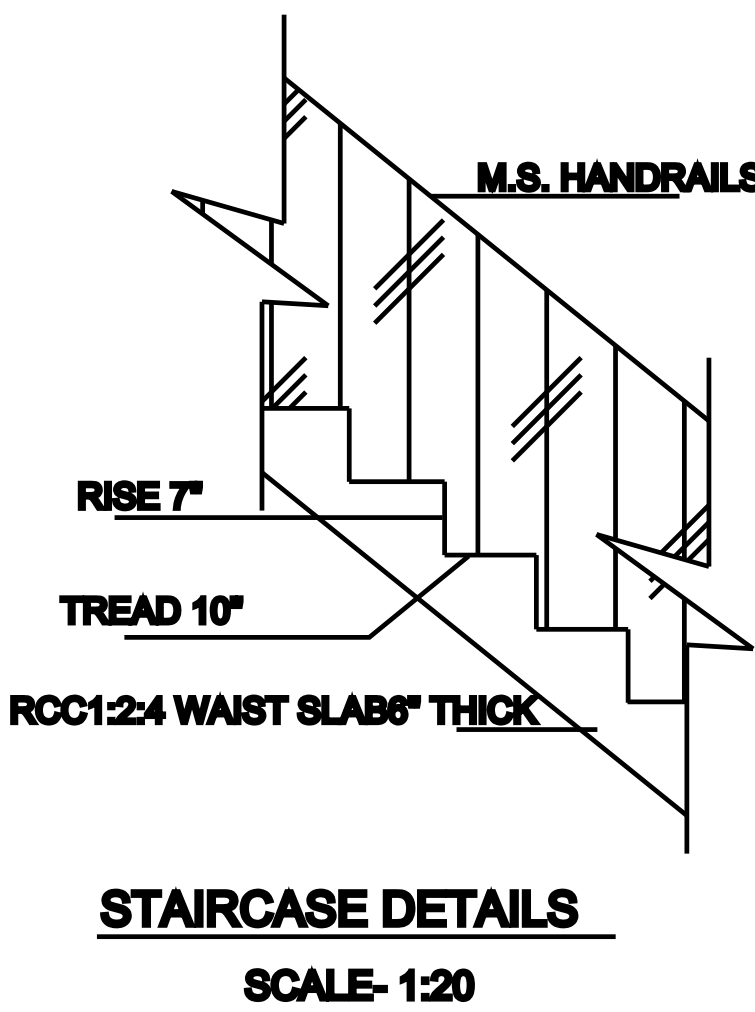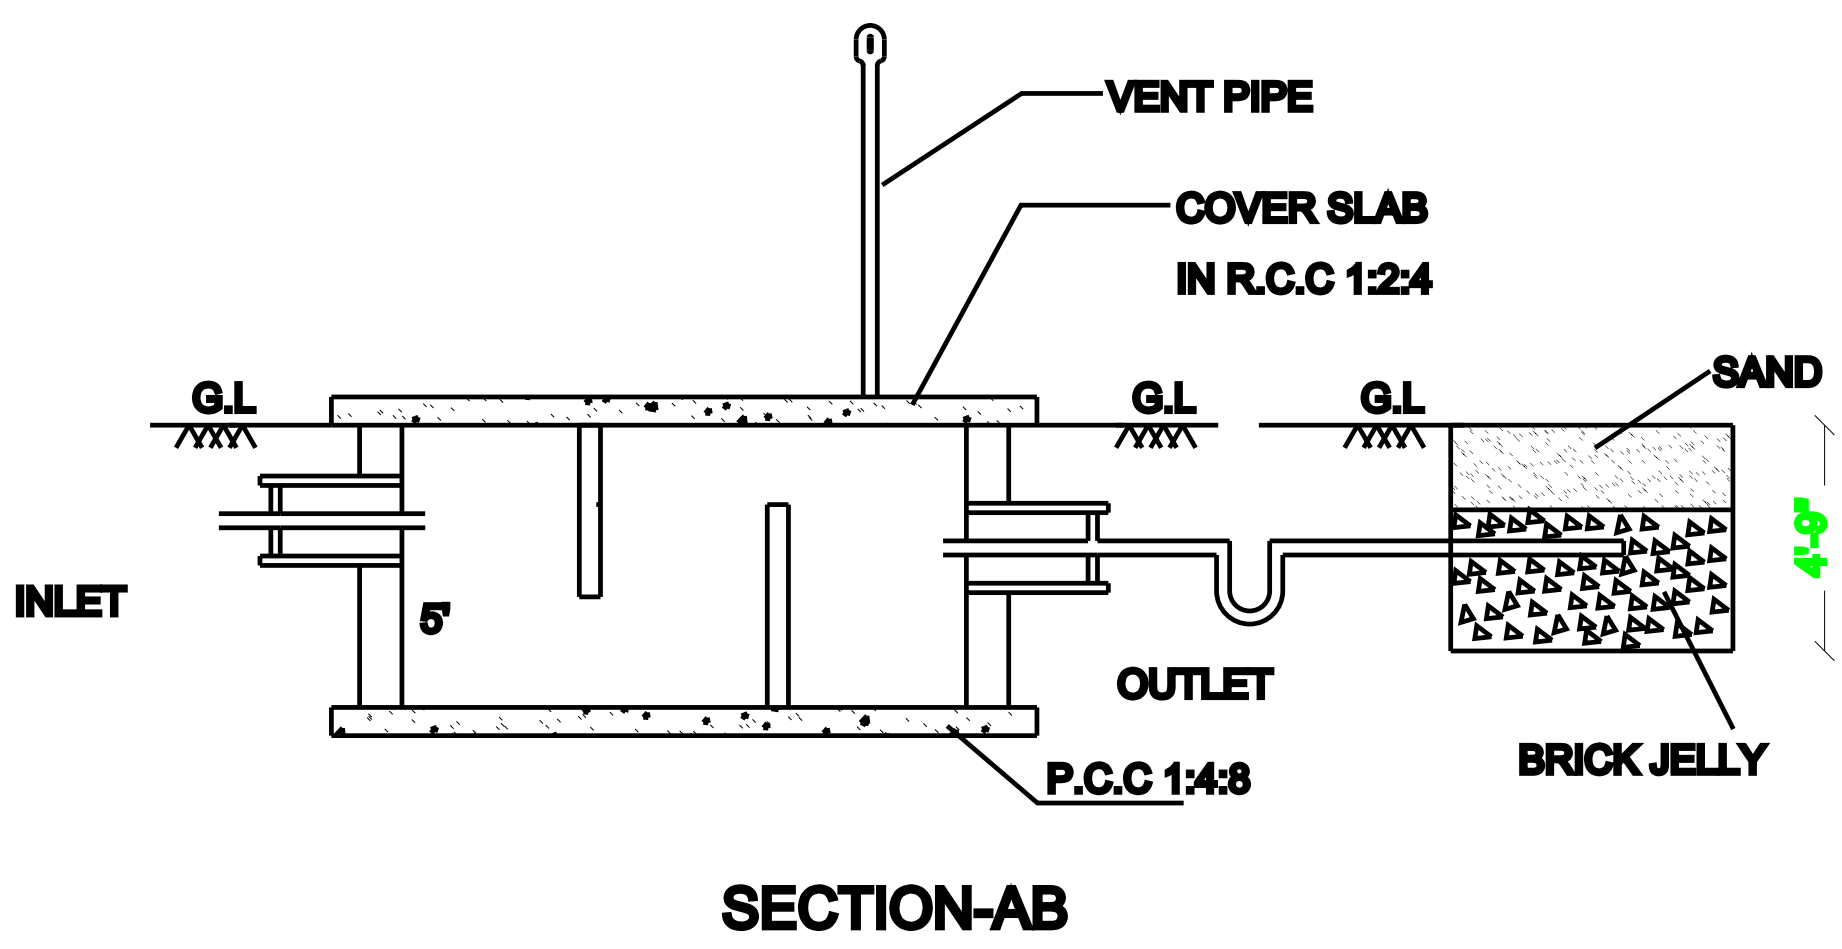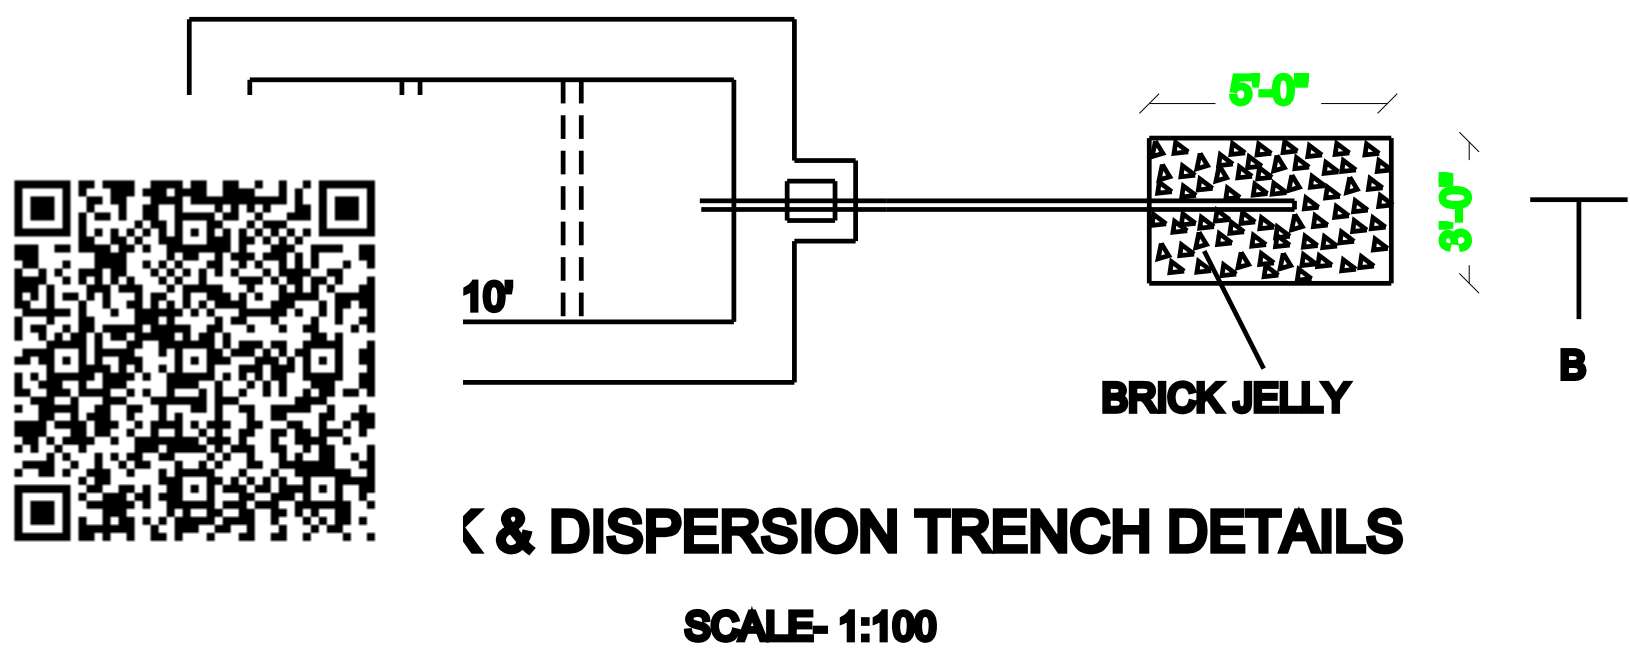

SITE PLAN
SCALE -1:200

PARTICULARS	Sq.Ft.	Sq.Mt.
TOTAL AREA OF THE SITE	10670.91	991.36
PLINTH AREA OF PRO. BLDG. - GF.	966.84	89.73
PLINTH AREA OF PRO. BLDG. - FF.	267.26	23.90
TOTAL PLINTH AREA OF PRO.BLDG.GF+FF.	1223.10	113.63
OPEN SPACE	9705.06	901.63

FSI - 0.11	PLOT COVERAGE - 9.05%
------------	-----------------------

SCHEDULE OF JOINERIES					
DOORS			OPEN		
D	DOOR	0.90 X 2.10	O	OPEN	1.00 X 2.10
D	DOOR	0.90 X 2.10	AO	OPEN	1.55 X 2.10
D1	DOOR	0.90 X 2.10			
D2	DOOR	0.75 X 2.10			
WINDOWS			VENTILATOR		
W	WINDOW	1.23X 1.23	V	VENTILATOR	0.90 X 0.90
RS ROLLING SHUTTER			2.50 X 3.00		

COLOUR INDEX	
--------------	--

	SITE BOUNDARY
	PROPOSED BLDG.
	EXISTING ROAD

NOTES

1. ALL DOORS AND WINDOWS ARE OUTSIDE OPENING.
2. WASTE WATER WILLBE USED FOR GARDEN PURPOSE.
3. ALL DIMENSIONS ARE IN FEET AND METRES.

APPLICANT

Mr.C.PERIYANNANS/O CHINNASWAMY

ENGINEER

--

OFFICE USE ONLY
