


PLAN SHOWING THE PROPOSED CONSTRUCTION OF R.C.C ROOF GROUND AND FIRST FLOOR RESIDENTIAL BUILDING IN S.F.NO:296/5B, AT A.REDDIHALLI VILLAGE IN SOGATHUR PANCHAYAT AT DHARMAPURI DISTRICT .

APPLICANT: Mr.SAMPATH S/o KALIYAPPAN .

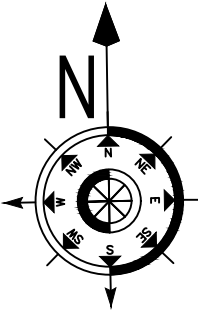

AREA DETAILS	In Sqft	In Sqmt
TOTAL AREA (As Per Document)	1417.50	131.68
TOTAL AREA (As Per f.m.b Sketch)	1417.50	131.68
PLINTH AREA		
GROUND FLOOR	970.58	90.17
FIRST FLOOR	970.58	90.17
OPEN AREA	446.92	41.51

JOINERIES

DOOR	D	1.06 X1.80
DOOR	D1	0.90 X1.80
WINDOW	W	1.83 X 1.22
WINDOW	W1	1.22 X 1.22
WINDOW	W1	1.82 X 0.91
VENTILATOR	V	1.52 X 0.60

SCALE 1:100

COLOUR INDEX:

SITE BOUNDARY	
PROPOSED BUILDING	
ROAD	

APPLICANT:-

S. Sampath





(sampath)

OFFICE USE ONLY:-

ENGINEER:-

Er.C.Vignesh M.E

Er.C.VIGNESH M.E(STRUC).,
(Registered Engineer(G-II))
DTCP Reg.no:04/2020
ARTIC ENGINEERING CONSULTANT
9G PRABA TOWERS,BHARATHIPURAM.
Dharmapuri. Cell: 8489445461.

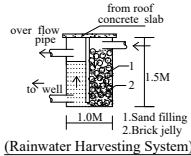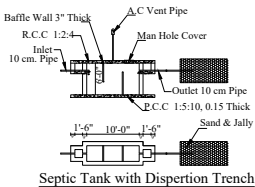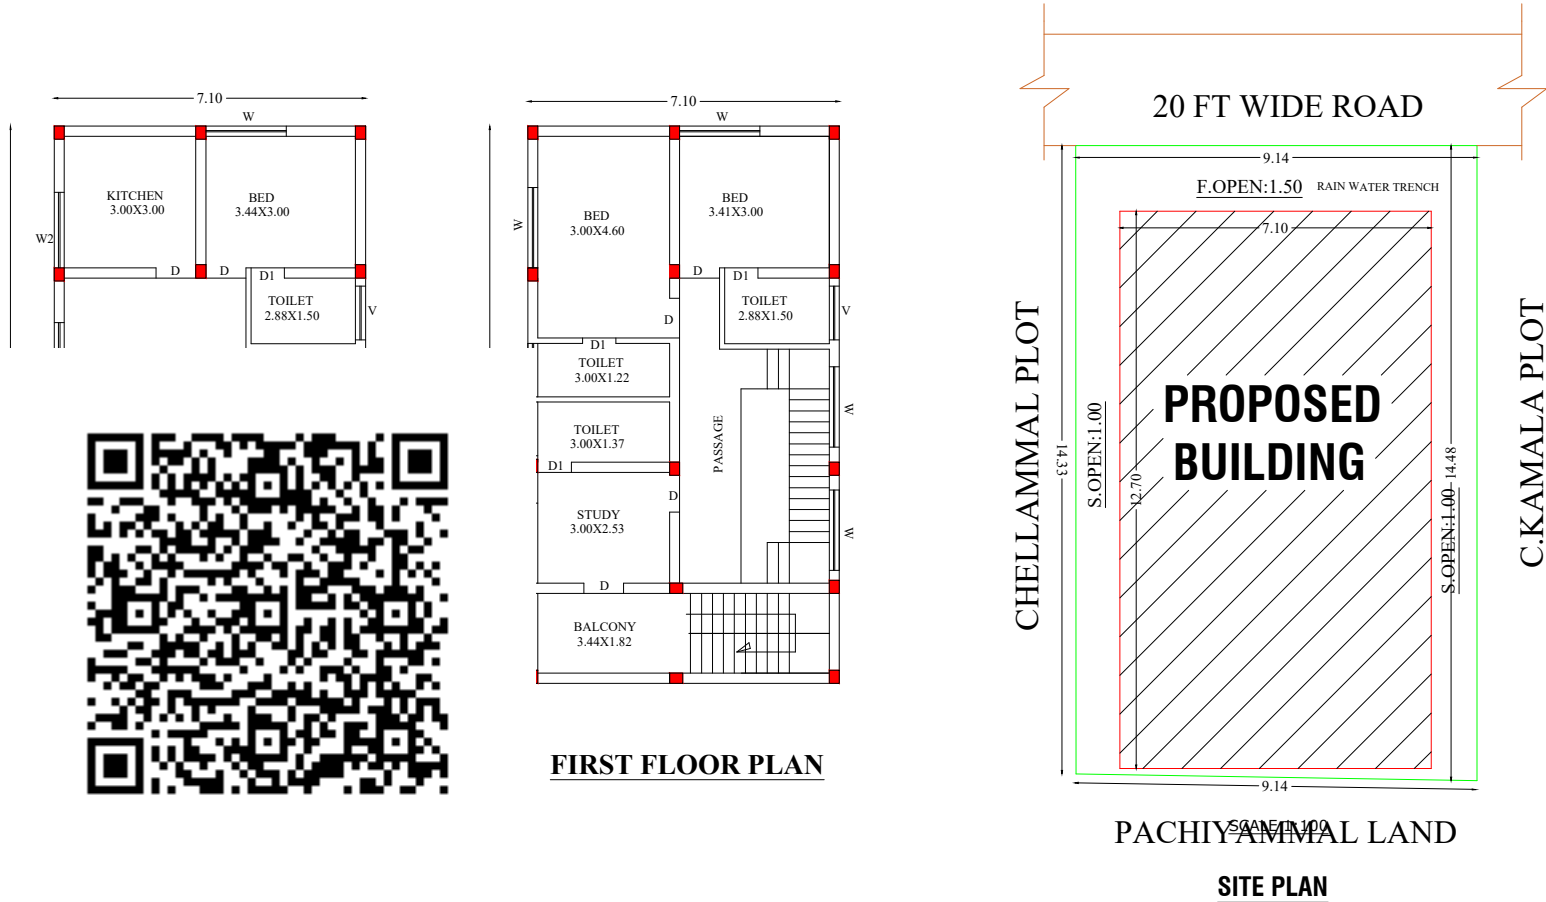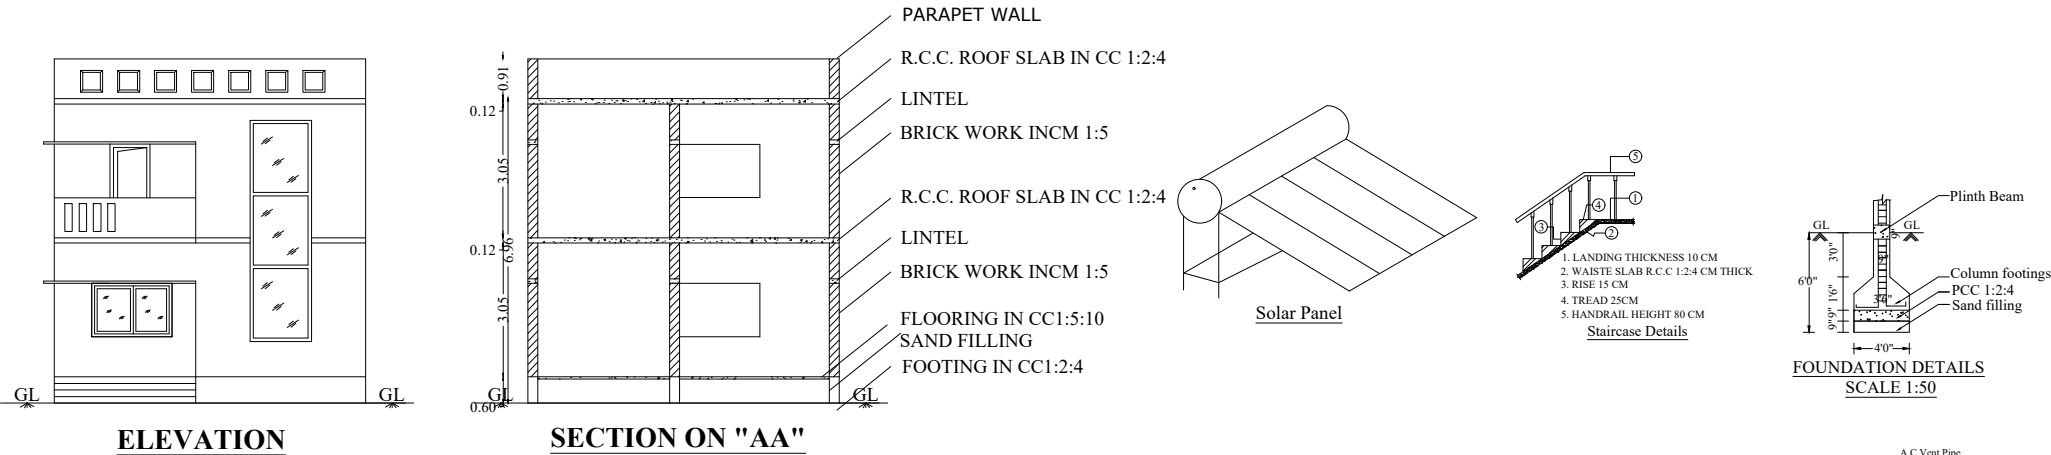

RWH

