
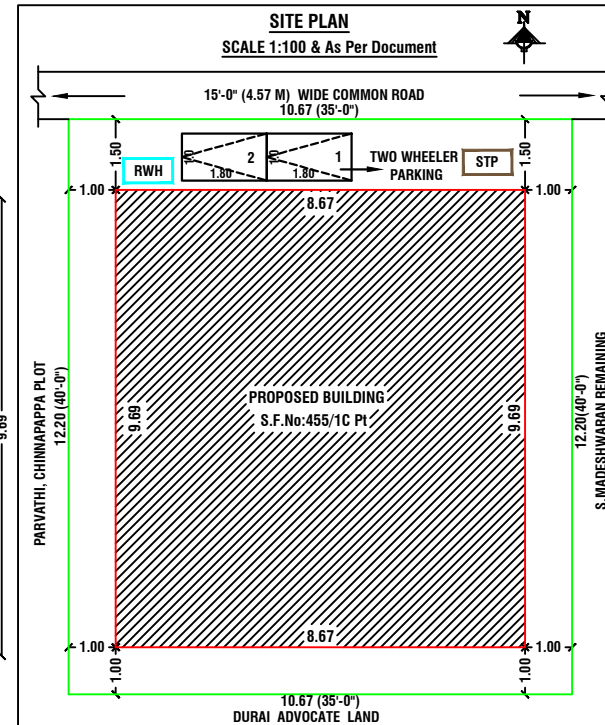
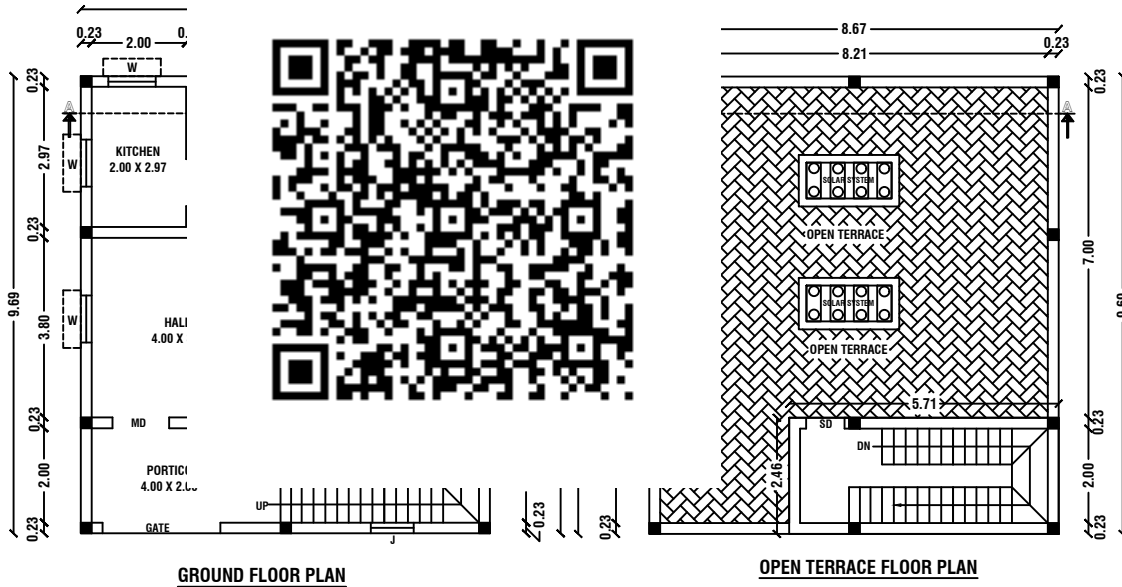


PLAN SHOWING THE PROPOSED CONSTRUCTION OF R.C.C ROOF RESIDENTIAL BUILDING IN S.F.No:456/1C Pt, VELLAGOUNDAPALAYAM VILLAGE, ELAKKIYAMPATTI PANCHAYAT, DHARMAPURI PANCHAYAT UNION, DHARMAPURI TALUK AND DHARMAPURI DISTRICT.

APPLICANT:Mrs.SALMA D/o.Mr.SYED JAVITH.

SCALE 1:100

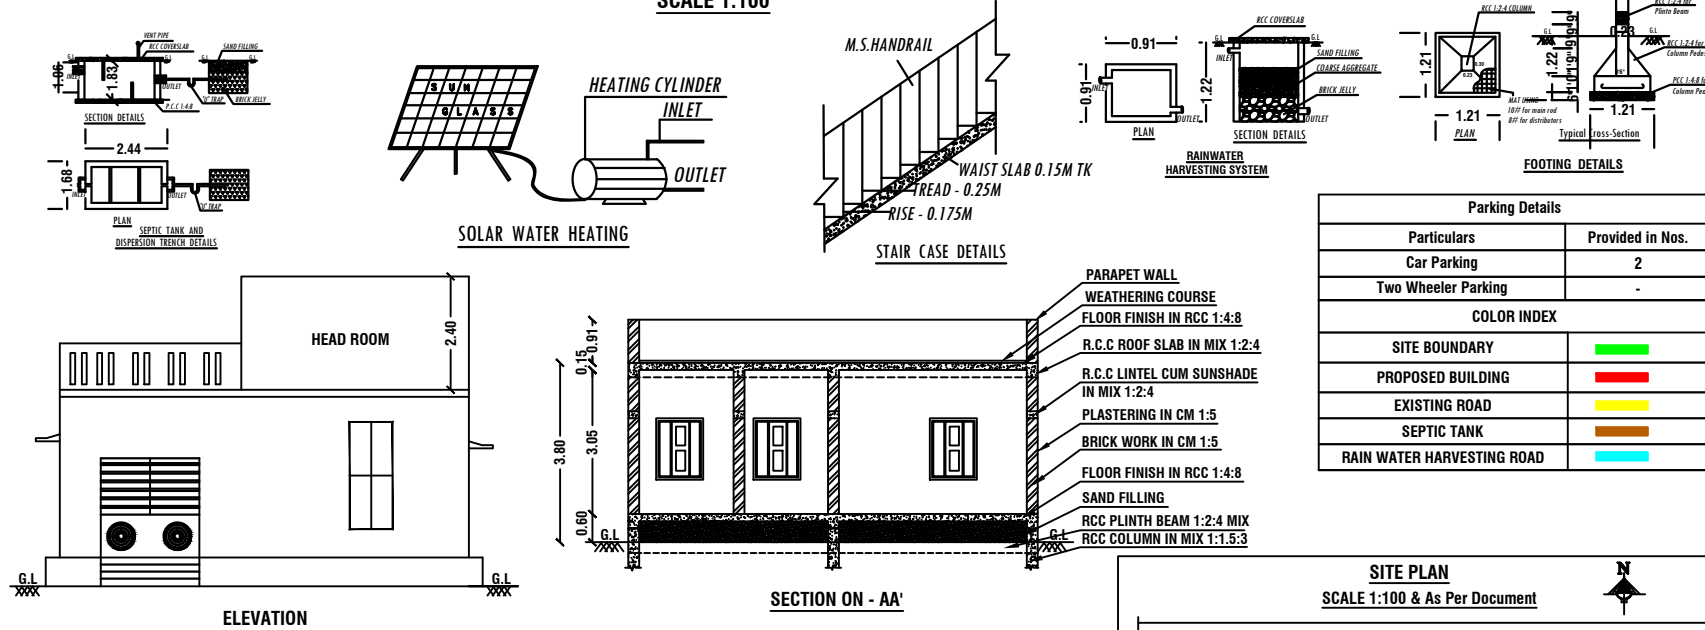

NOTES				
ALL THE DOORS AND WINDOWS ARE OUTSIDE OPENING.				
WASTE WATER WILL BE USED FOR GARDEN PURPOSE				
ALL DIMENSIONS ARE IN FEET AND METRES				
SCHEDULE OF JOINERIES		WIDTH	HEIGHT	AREA IN Sq.Mt
G	GATE	2.50	2.13	5.32
M.D	MAIN DOOR	1.20	2.13	2.56
D	DOOR	0.91	2.10	1.91
D1	DOOR	0.75	2.10	1.58
SD	STEEL DOOR	0.86	1.20	1.03
W	WINDOW	1.00	1.20	1.20
O	OPEN	1.20	2.10	2.52
V	VENTILATOR	0.75	0.60	0.45
J	JOLLY	1.00	0.60	0.60
AREA DETAILS				
Document Area		130.06 Sq.Mt	1400.00 Sq.Ft	
As At Site Area		130.06 Sq.Mt		
PARTICULARS	Total Buildup Area in Sq.Mt	Non FSI Area in Sq.Mt	FSI Area in Sq.Mt	Total Buildup Area in Sq.Ft
PRO. GROUND FLOOR	84.01	-	84.01	904.28
PRO. HEAD ROOM	14.05	14.05	-	151.23
TOTAL AREA	98.06	14.05	84.01	1055.51
FSI DETAILS:-				
$\frac{\text{Total FSI Floor Area}}{\text{Total Land Area}}$		$= \frac{84.01}{130.06}$	$=$	FSI =0.646
OFFICE USE				
APPLICANT				