



PLAN SHOWING THE PROPOSED R.C.C. ROOF GROUND FLOOR RESIDENTIAL BUILDING IN SF.NO- 64/1A1B , AT HANUMANTHAPURAM VILLAGE, HANUMANTHAPURAM PANCHAYAT, KARIMANGALAM PANCHAYAT UNION AND TALUK, DHARMAPURI DISTRICT.

APPLICANT: Mrs. AMBIGA W/o KUPPUSAMY

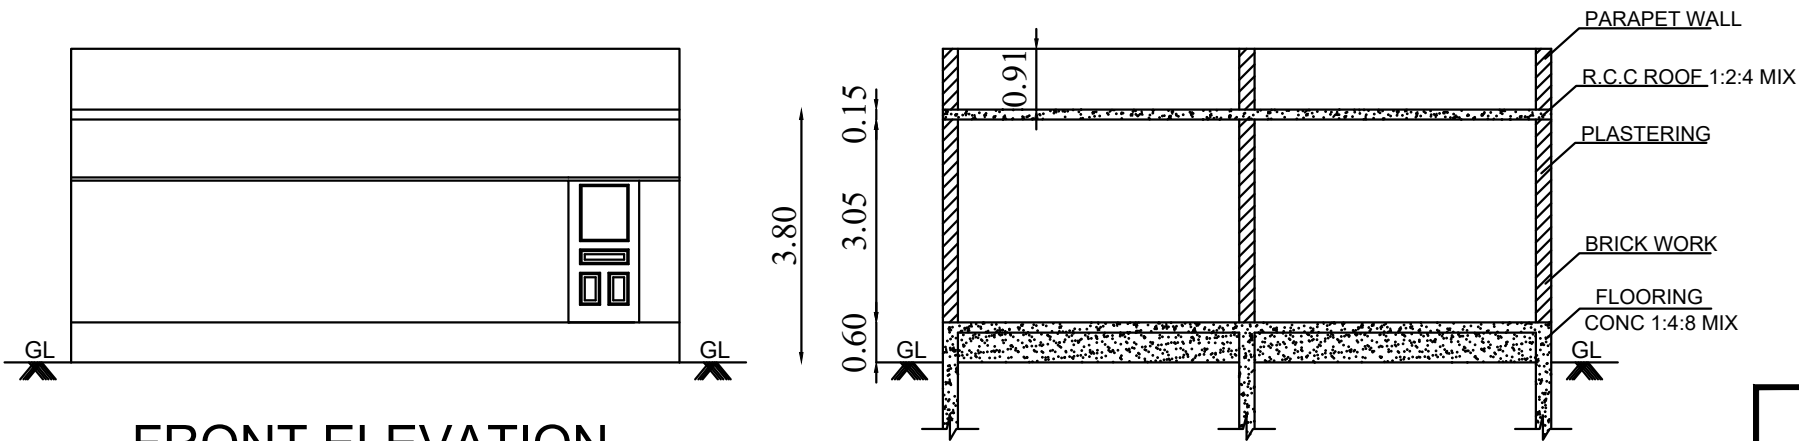


FRONT ELEVATION

SECTION 'US'

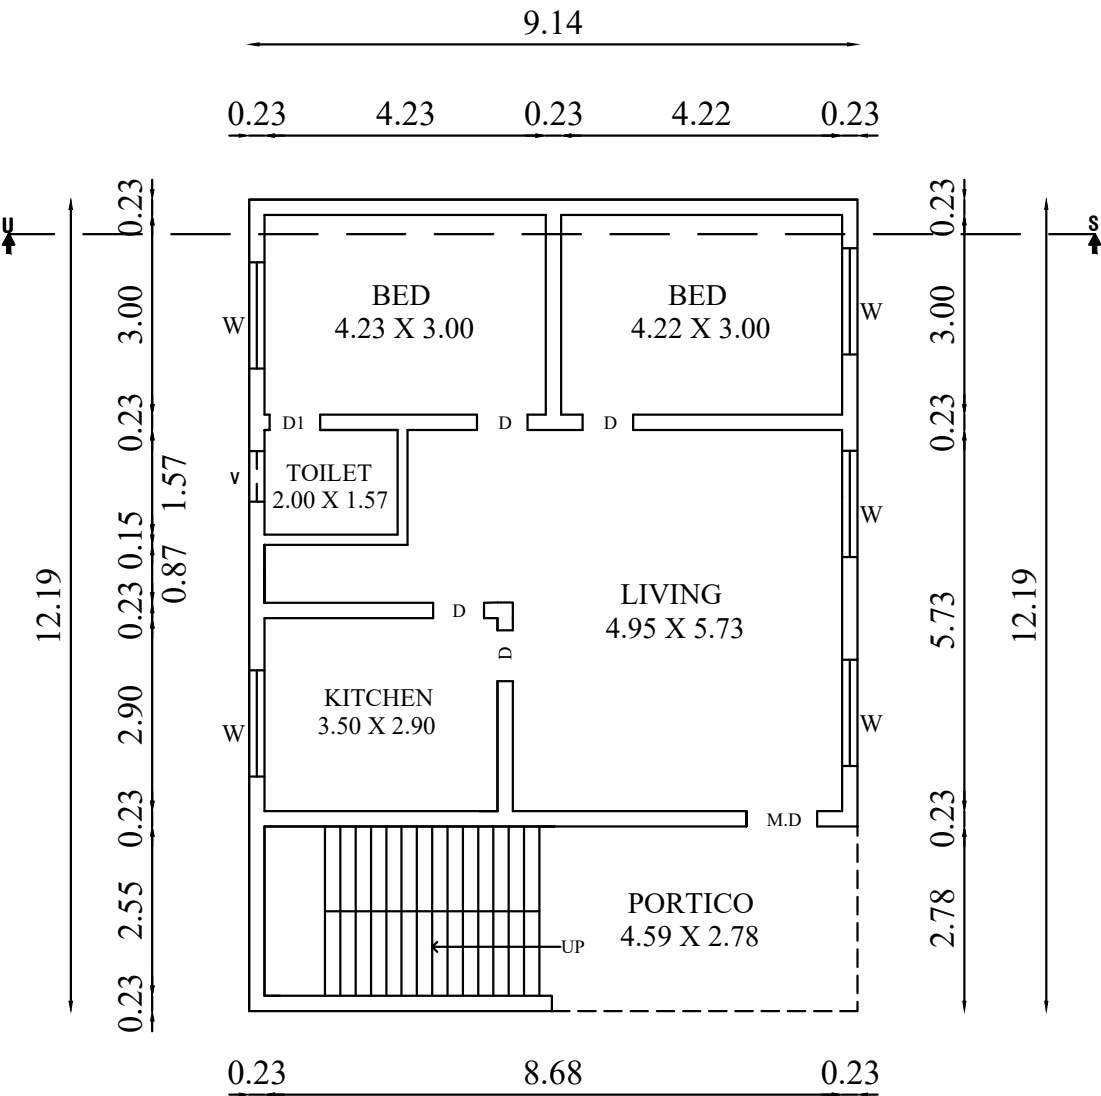

GROUND FLOOR PLAN

SITE PLAN
SCALE - 1:200

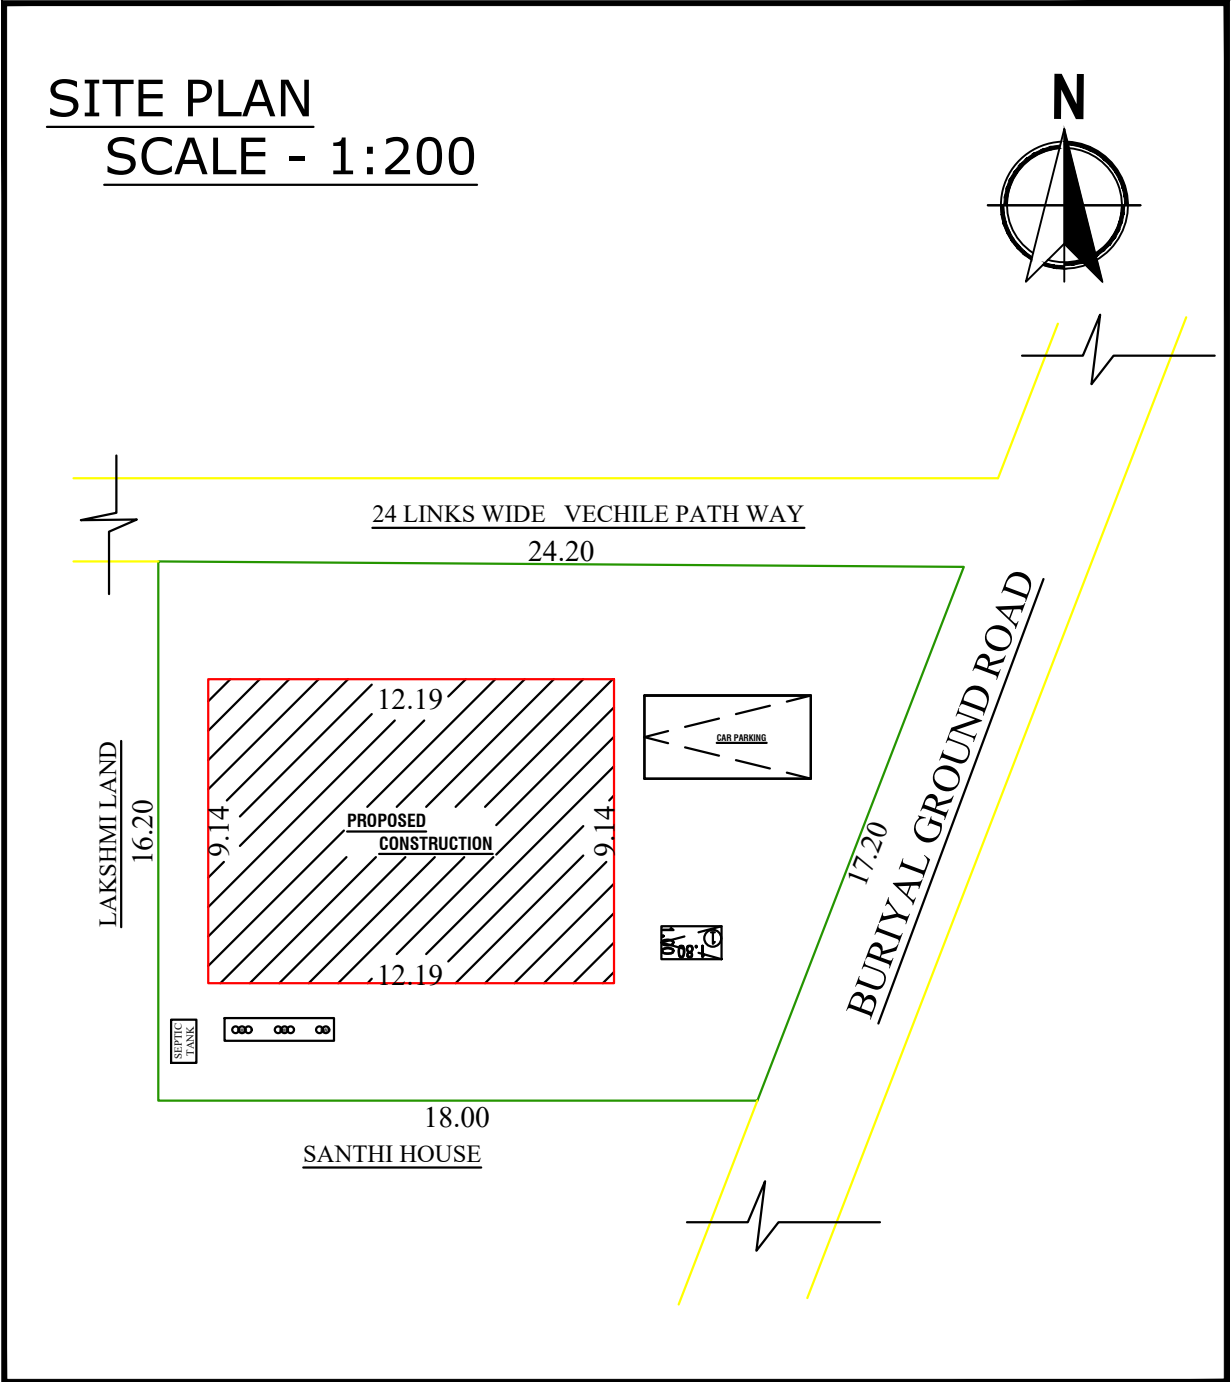

SCHEDULE OF JOINERIES

MD	MAIN DOOR	1.06 X2.13
D	DOOR	0.91 X 2.13
D1	DOOR	0.75X 2.13
O	OPEN	1.22X 2.13
W1	WINDOW	0.91X 1.22
KW	KITCHEN	0.91X 0.91
V1	VENTILATOR	0.60X0.60
R.S	ROLLING SHUTTER	3.05X2.70

AREA STATEMENT	SQ . M.	SQ . FT
SITE EXTENT (As Per Document)	10.50 CENTS	
PROPOSED BUILDING:		
PLINT AREA:		
GROUND FLOOR	111.44	1200.00
CARPET AREA:		
GROUND FLOOR	89.15	960.00

COLOUR INDEX

PROPOSED BLGD	
SITE BOUNDRY	
EXISTING ROAD	

APPLICANT

Mrs. AMBIGA W/o KUPPUSAMY

REGISTERED ENGINEER

Er.U.RAJESHKANNA,M.E.,(Stru).,
Structural Engineer Gr-II,
DTCP Reg.No. : 03/2022
UTHAM CONSTRUCTIONS
90,Kandasamy Vathiyar Street,
DHARMAPURI-636701.
Cell : 7373781627

