


APPLICANT: Mr.S.LLIYAS S/o.LATE.SYED SALAR.

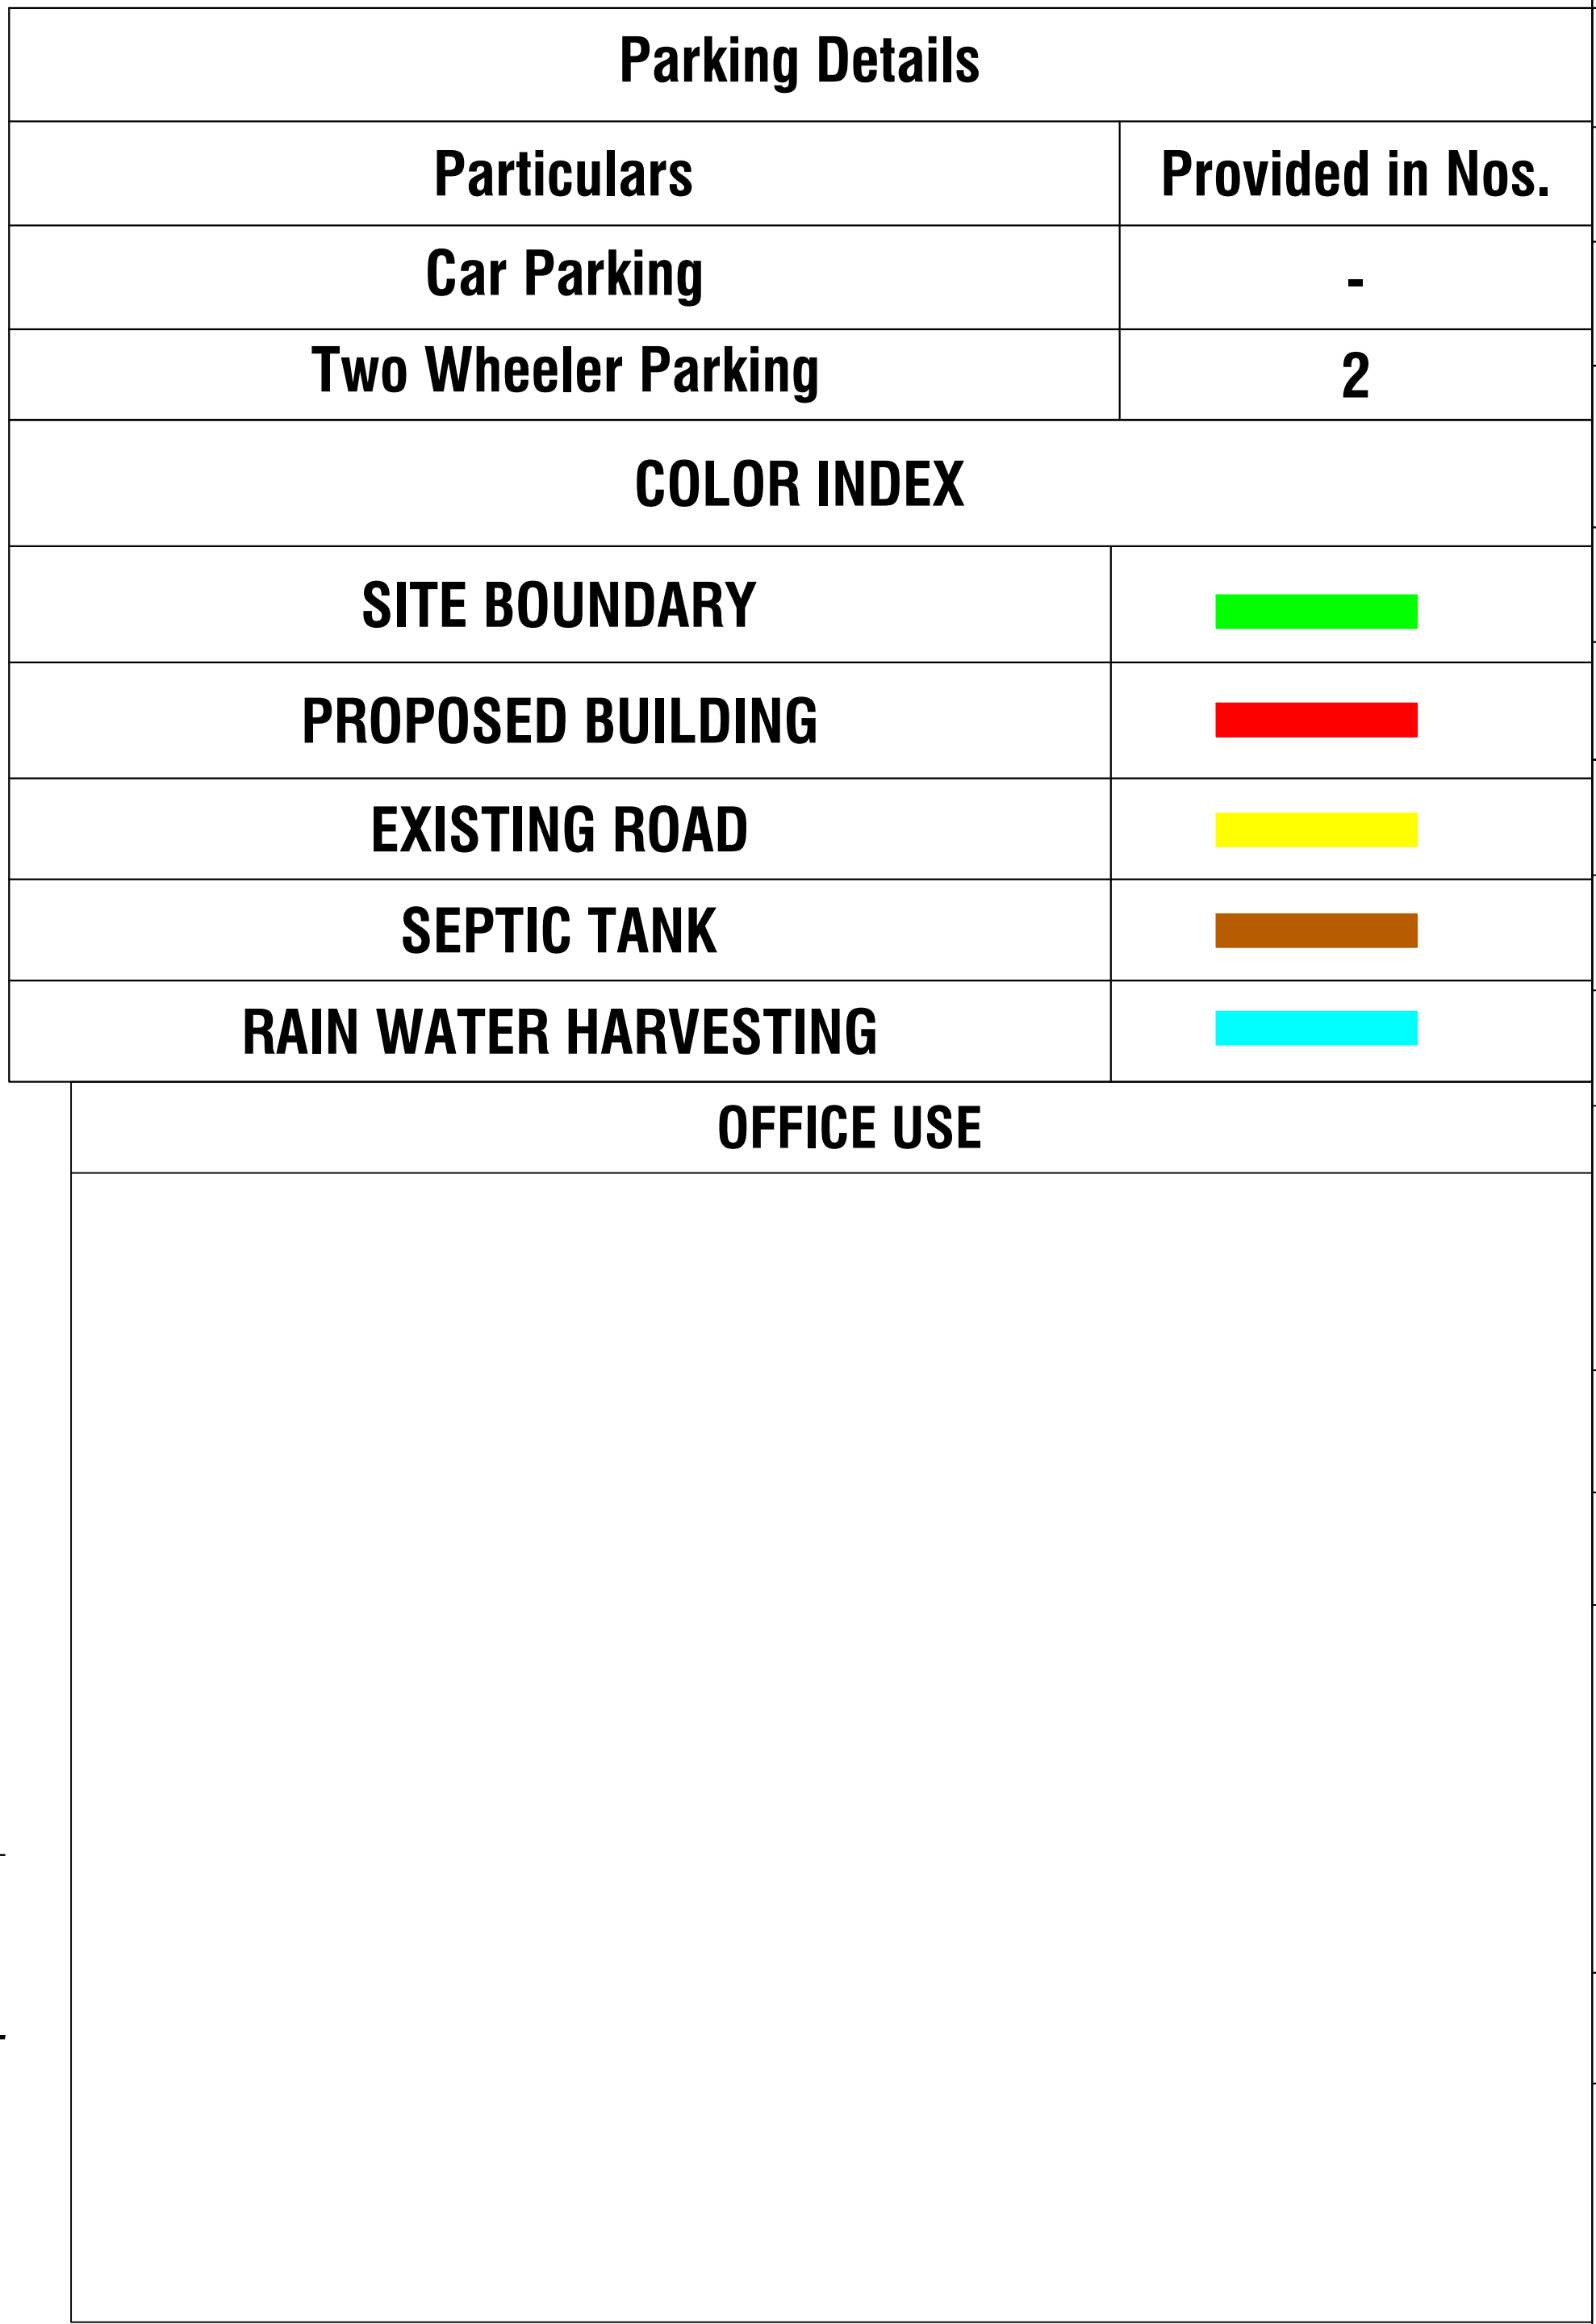

NOTES

ALL THE DOORS AND WINDOWS ARE OUTSIDE OPENING.

WASTE WATER WILL BE USED FOR GARDEN PURPOSE

ALL DIMENSIONS ARE IN FEET AND METRES

SCHEDULE OF JOINERIES		WIDTH	HEIGHT	AREA IN Sq.Mt
SD	DOOR	1.06	2.13	2.26
W	WINDOW	1.00	1.00	1.00

AREA DETAILS

Document Area		346.78 Sq.Mt		3732.75 Sq.Ft
As At Site Area		346.78 Sq.Mt		
PARTICULARS	Total Buildup Area in Sq.Mt	Non FSI Area in Sq.Mt	FSI Area in Sq.Mt	Total Buildup Area in Sq.Ft
PRO.GROUND FLOOR	16.31	-	16.31	175.56
TOTAL AREA	16.31	-	16.31	175.56

FSI DETAILS:-

Total All Floor Area

Total Land Area

=

16.31

346.78

=


FSI = 0.047

APPLICANT



Mr.S.LLIYAS S/o.LATE.SYED SALAR.

REGISTERED ENGINEER

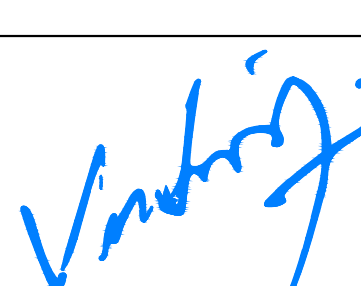

Er.M.VADIVEL.ME(Struct)., AMIE., C.Eng(I)., MISTE., AIV., MICI., MISSE., Consulting Civil Engineer, Chartered Engineer, TN.Govt. Registered Professional of DTCP, R.E-III-01/2019, R.S.E-II-21/2020, R.C.E-27/2020, R.D-06/2020, R.E.(G-3), DMC No.037/LS/2019/00004, CCMC No.004/2021,

DMV CONSTRUCTION,

#19/17, 1st Floor, Annamalai Street, Near Municipality Office, Dharmapuri - 636701, Cell: 8122 101 282, 9443 101 282.

E.Mail : dmvconstruction.dp@gmail.com

Er.M.Vadivel . ME(Struct)., AMIE., C.Eng(I)., MISTE., AIV., MICI., MISSE., D .M.V construction - 8122 101 282, 9443 101 282.

