
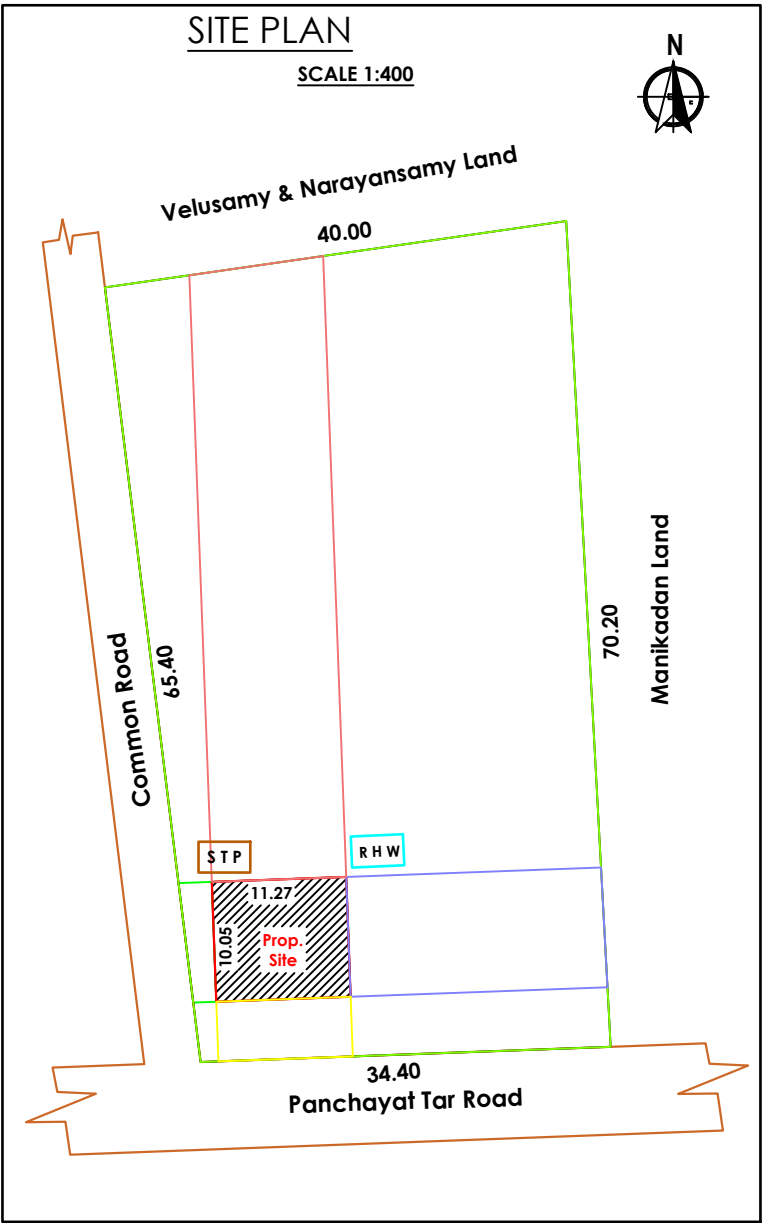
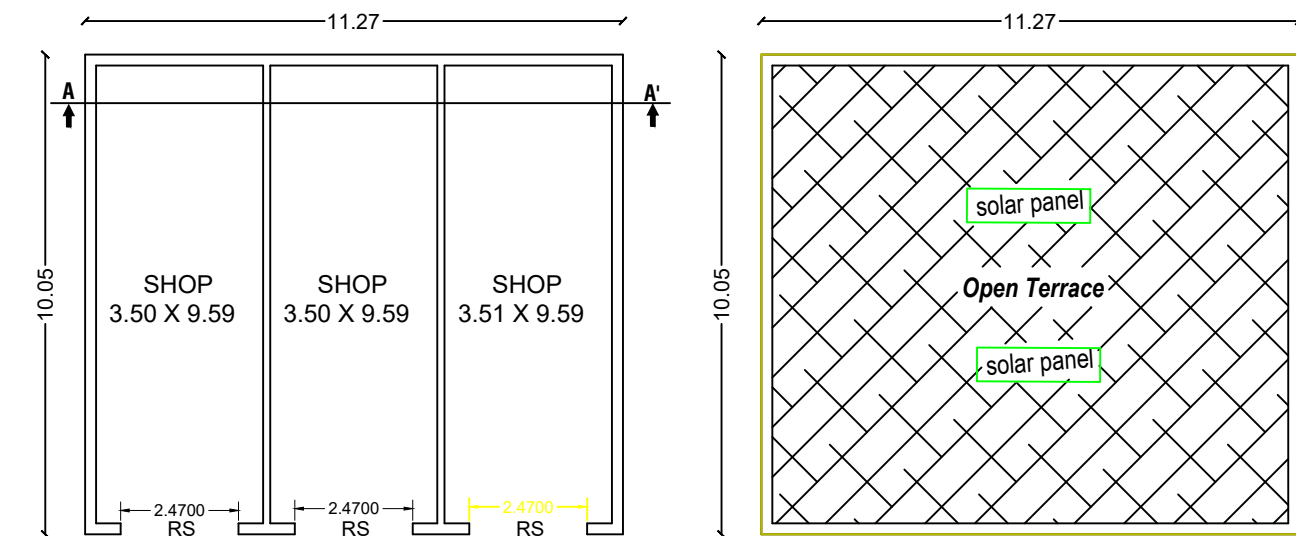


PLAN SHOWING THE PROPOSED CONSTRUCTION OF RCC ROOF GROUND FLOOR COMMERCIAL BUILDING IN
S.F.No:269/2B2F1, (OLD.S.F.No:269/2B2F) PATTA NO:1358, AT NAMMANDAHALLI VILLAGE, GUMMANUR
PANCHAYAT, PALACODE TALUK ANND DHARMAPURI DISTRICT.

APPLICANT : Mr.M.SAKTHIVEL S/o Mr. N.S. MUNISAMY.

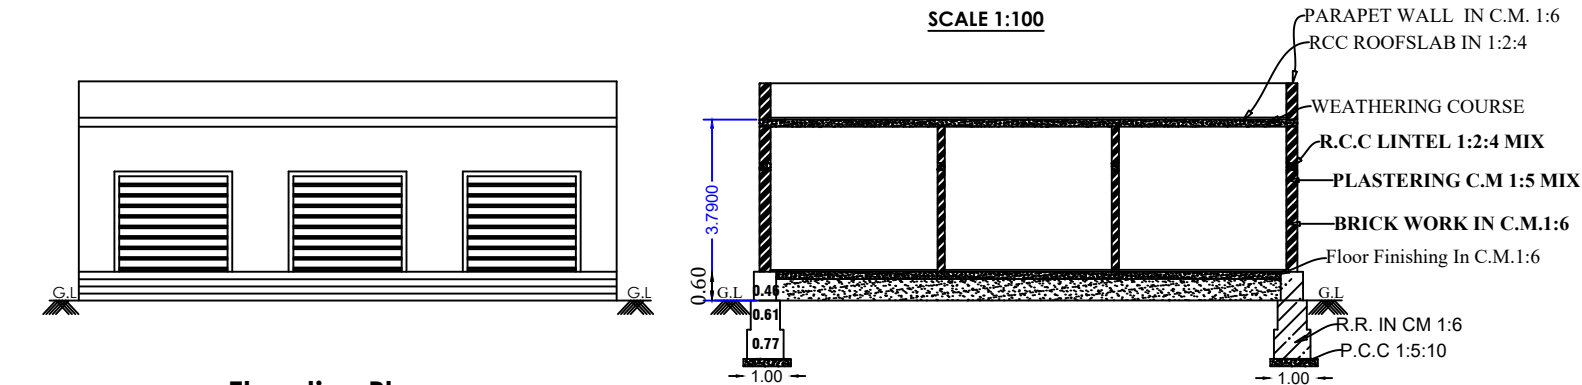

Joinery Details		
R/S	Rolling Shutter	2.78 X 3.00
W	Window	0.90 X 1.22
V	Ventilator	0.61 X 0.46

Parking Details		
Particulars	Required in Nos.	Provided in Nos.
Two Wheeler Parking	1	1
Car Parking	1	1

Area Statement		
Particulars	Sq.ft	Sq.mt
Total Plot Area	26566.44	2469.00
Ground Floor Plinth Area	1218.67	113.26
Ground Floor Carpet Area	974.85	90.60
Total Builtup Area	1218.67	113.26

FSI DETAILS:-

Total All Floor Area = $\frac{113.26}{2469.00}$ = FSI = 0.045

All Dimensions are in Meter Only.

Site Boundary

Proposed

Road

Signature of Applicant

Er. M. GOPI, DCE., LBS.,
SRI GOPI CONSTRUCTION
4-D, F.F., P.R. Srinivasa Rao St.
Dharmapuri-636701, Cell: 9150982483
srigopiconstruction2021@gmail.com

Registered Engineer



This "PR" PAL Sigr

