

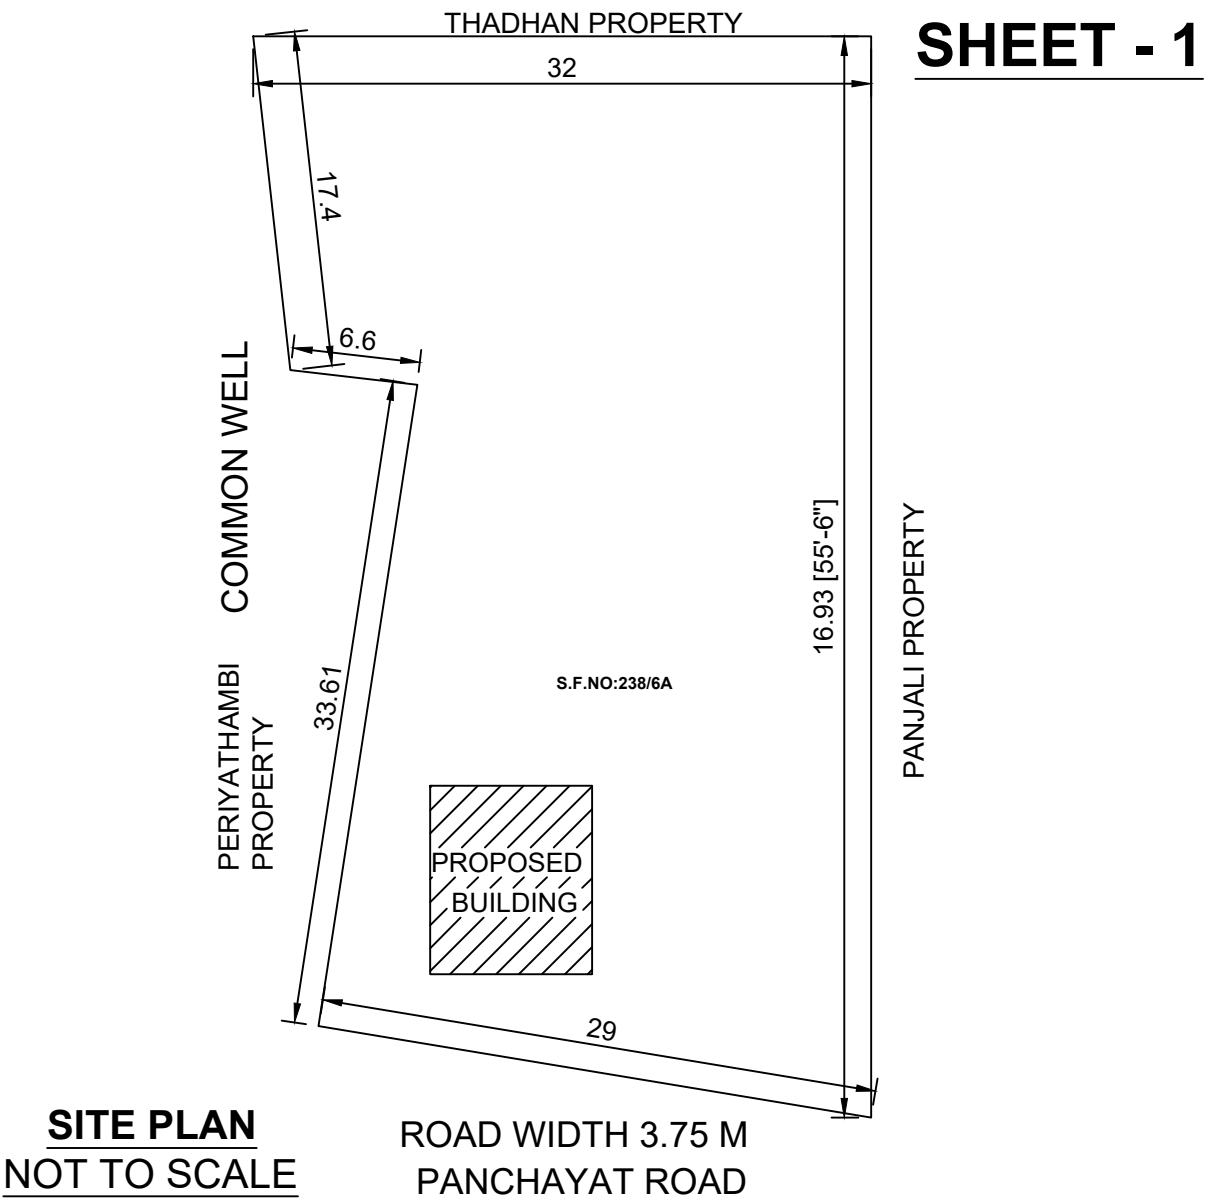
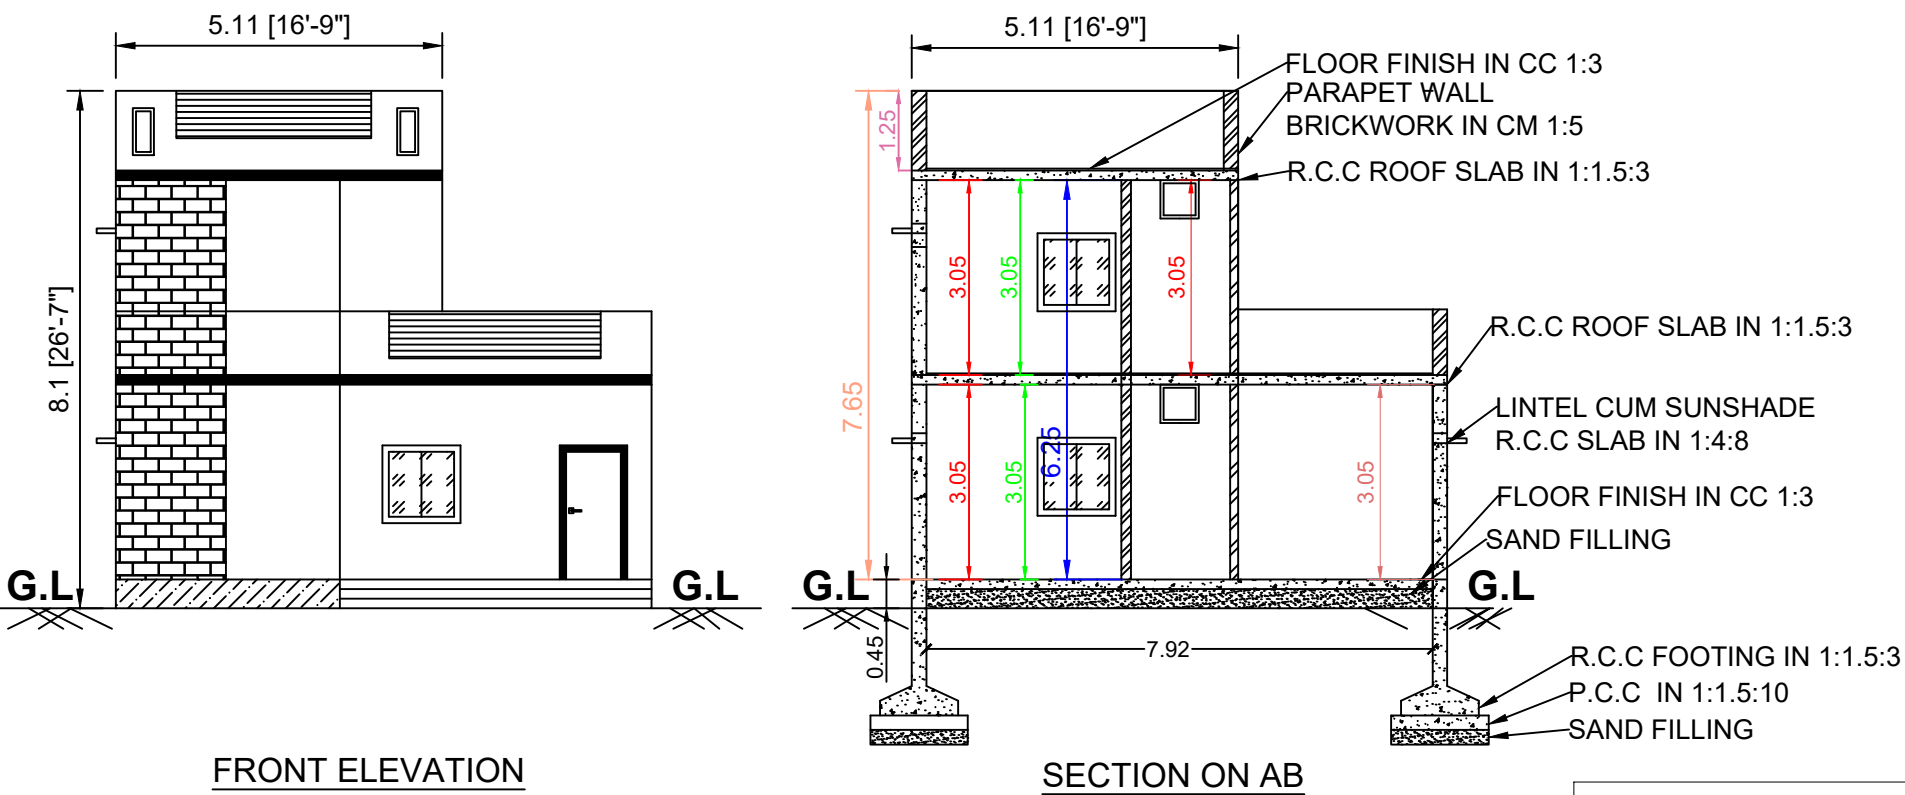
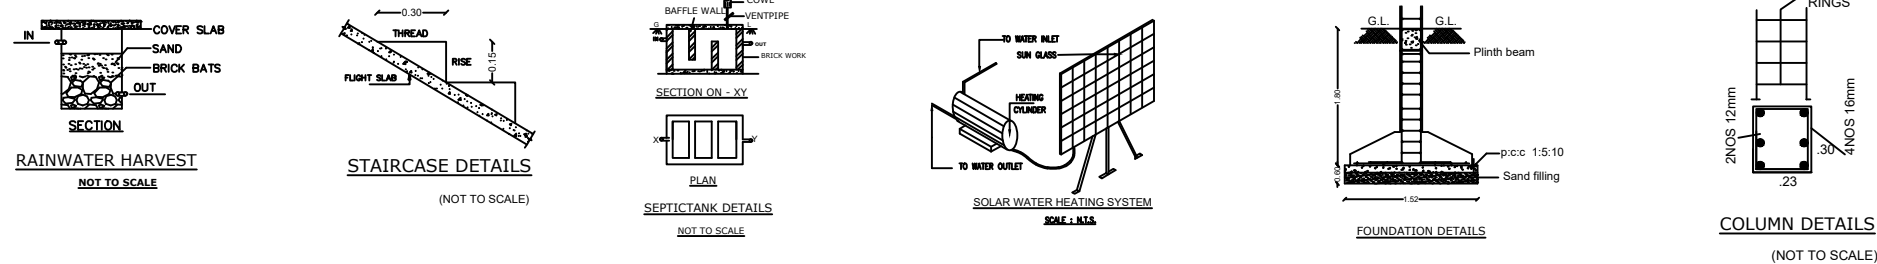


PLAN SHOWING THE GROUND FLOOR AND FIRST FLOOR RESIDENTIAL R.C.C ROOF RESIDENTIAL BUILDING AT S.F.NO:238/6A,
MADEHALLI, MADEHALLI VILLAGE PANCHAYAT, PENNAGARAM TALUK AND DHARMAPUIRI DISTRICT.

APPLICANT: Mrs.P.POONGODI W/O PERIYASAMY.

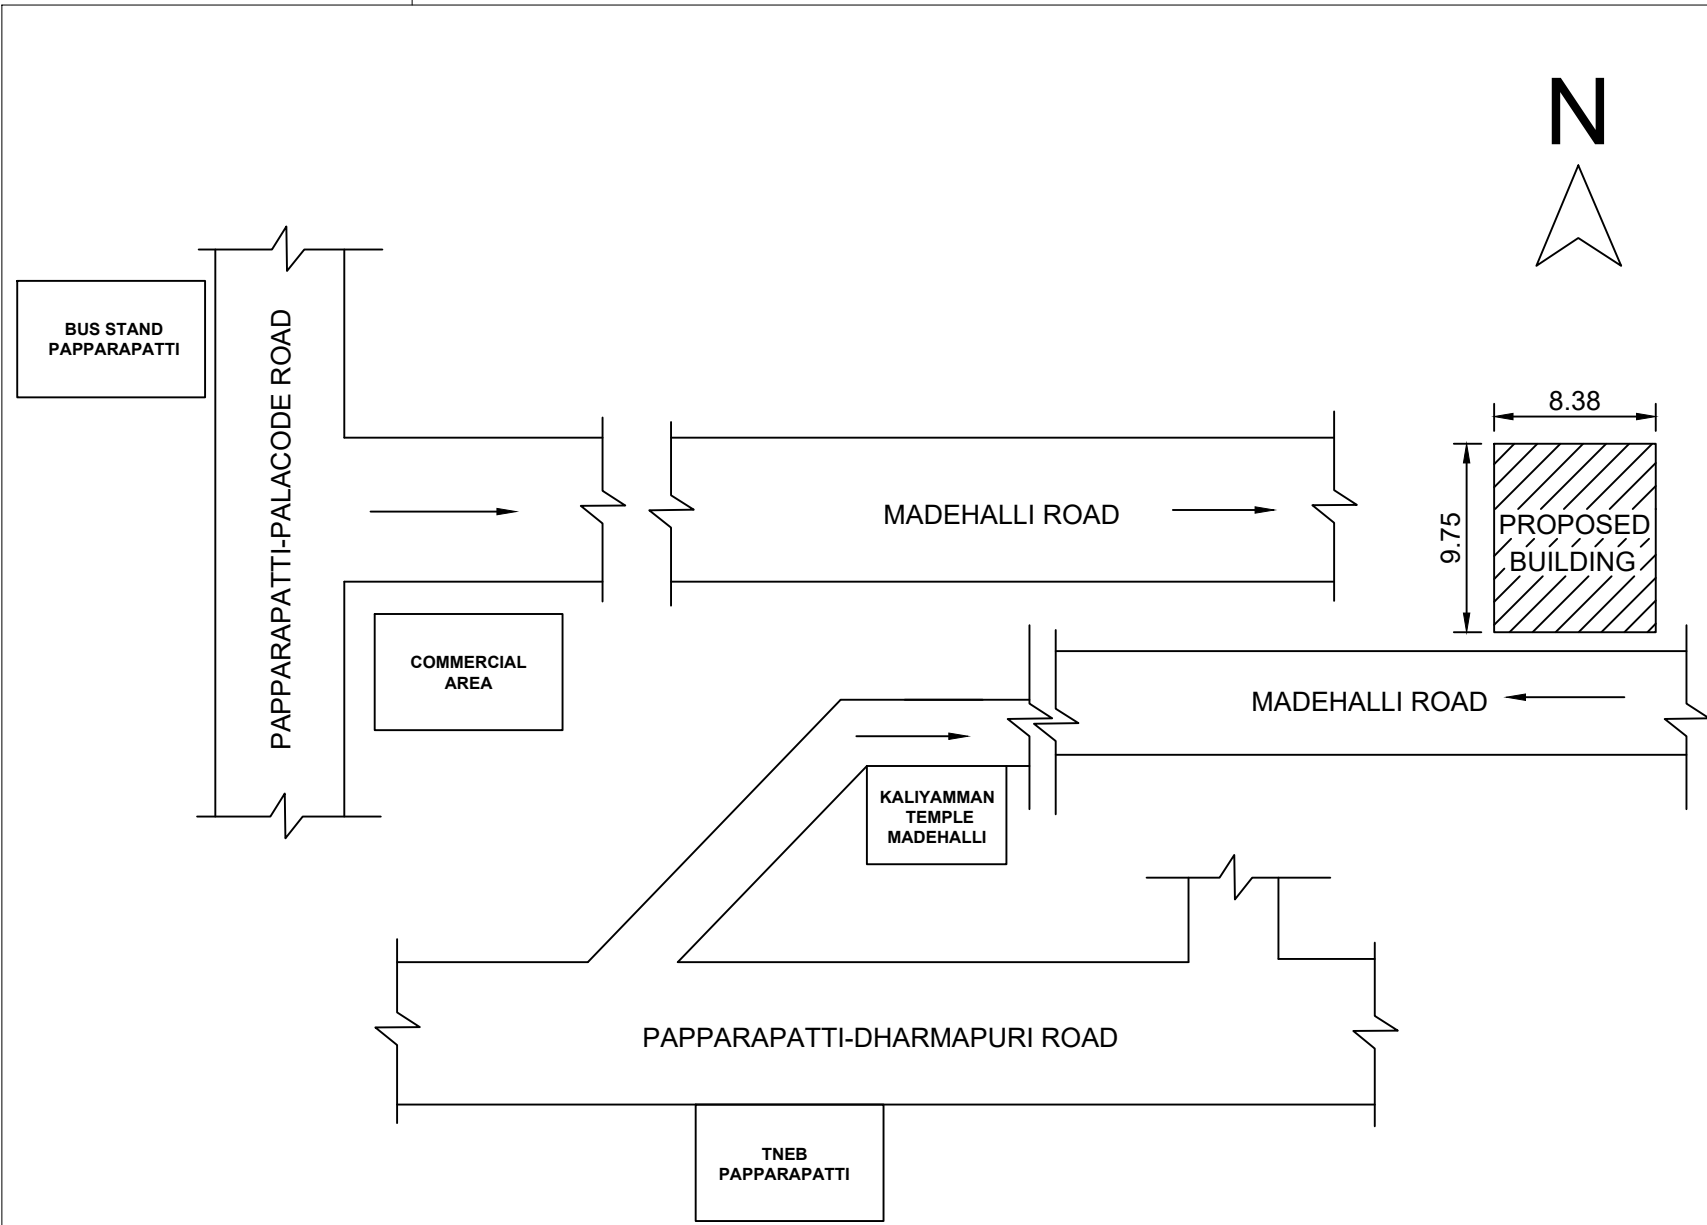

SHEET - 1

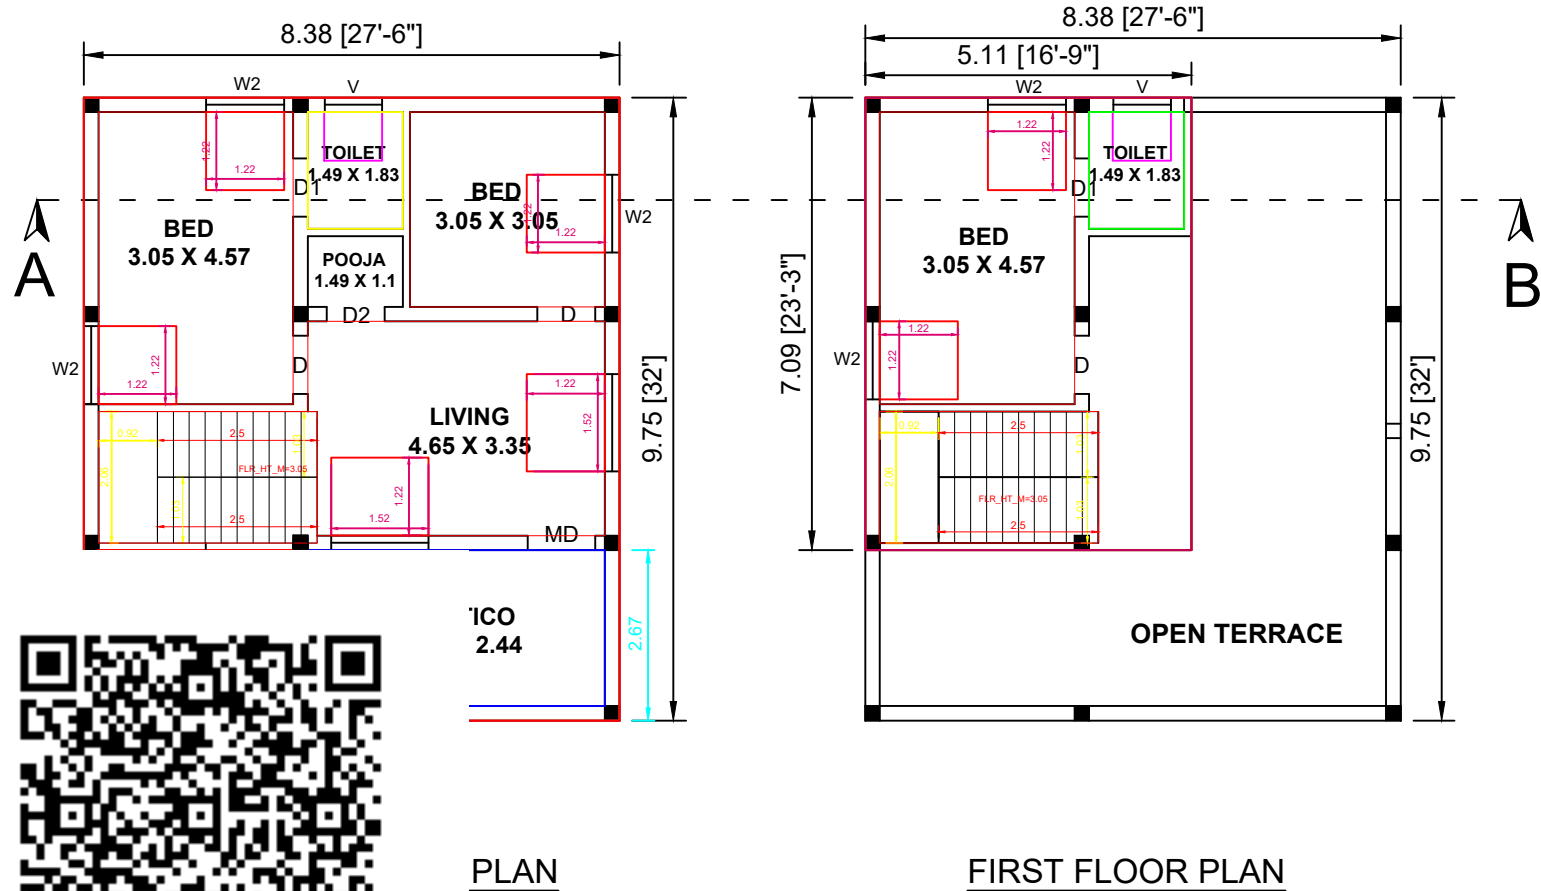

LOCATION PLAN
NOT TO SCALE

CASE TYPE	PROPOSAL
PLOT USE	RESIDENTIAL USE (Dry land)
PLOT SUB USE	RESIDENTIAL UNITS
AREA OF THE PLOT	14.90ARES (1490.00 Sqm)
SCHEME/DDP	-
PLOT APPROVAL NUMBER	-

AREA DETAILS		
PARTICULARS	Sq.ft	Sq.M
AS PER DOCUMENT	16038.0	1490.00
AS PER FMB SKETCH	16038.0	1490.00
AS PER SITE	16038.0	1490.00
PARTICULARS	Sq.ft	Sq.M
PRO.G.F AREA(RESIDENTIAL)	880.00	81.76
PRO. F.F AREA (RESIDENTIAL)	389.40	36.18
TOTAL PROPOSED PLINTH AREA	1269.40	117.94
TOTAL PROPOSED CARPET AREA	960.00	89.18
OPEN AREA	-	-

COLOUR INDEX	
SITE BOUNDARY	
PROPOSED BUILDING	
EXISTING ROAD	
SEPTIC TANK	
RAIN WATER HARVESTING	

SCHEDULE OF JOINERIES		
PARTICULARS	IN METRE	
MAIN DOOR (MD)	1.06 X 2.13	
DOOR (D)	0.91 X 2.13	
DOOR 1 (D1)	0.76 X 2.13	
WINDOW 1 (W1)	1.52 X 1.22	
WINDOW 2 (W2)	1.22 X 1.22	
ROLLING SHUTTER (RS)	6.0 X 3.00	
VENTILATION (V)	0.91 X 0.76	
PARKING	REQUIRED	PROVIDED
CAR SPACE	1	1
TWO WHEELER SPACE	2	2
FSI	0.08	
PLOT COVERAGE	5.5%	

APPLICANT SIGNATURE:

MRS. POONGODI W/O PERIYASAMY

REGISTERED ENGINEER:

Er.M.N.Vigneshwaran,D.C.E.,B.E.,
Licensed Building Surveyor,
L.B.S ROC No.:987/2018,
Imagine Your Home Construction
Pappalapatti. PH: 90927 19181