
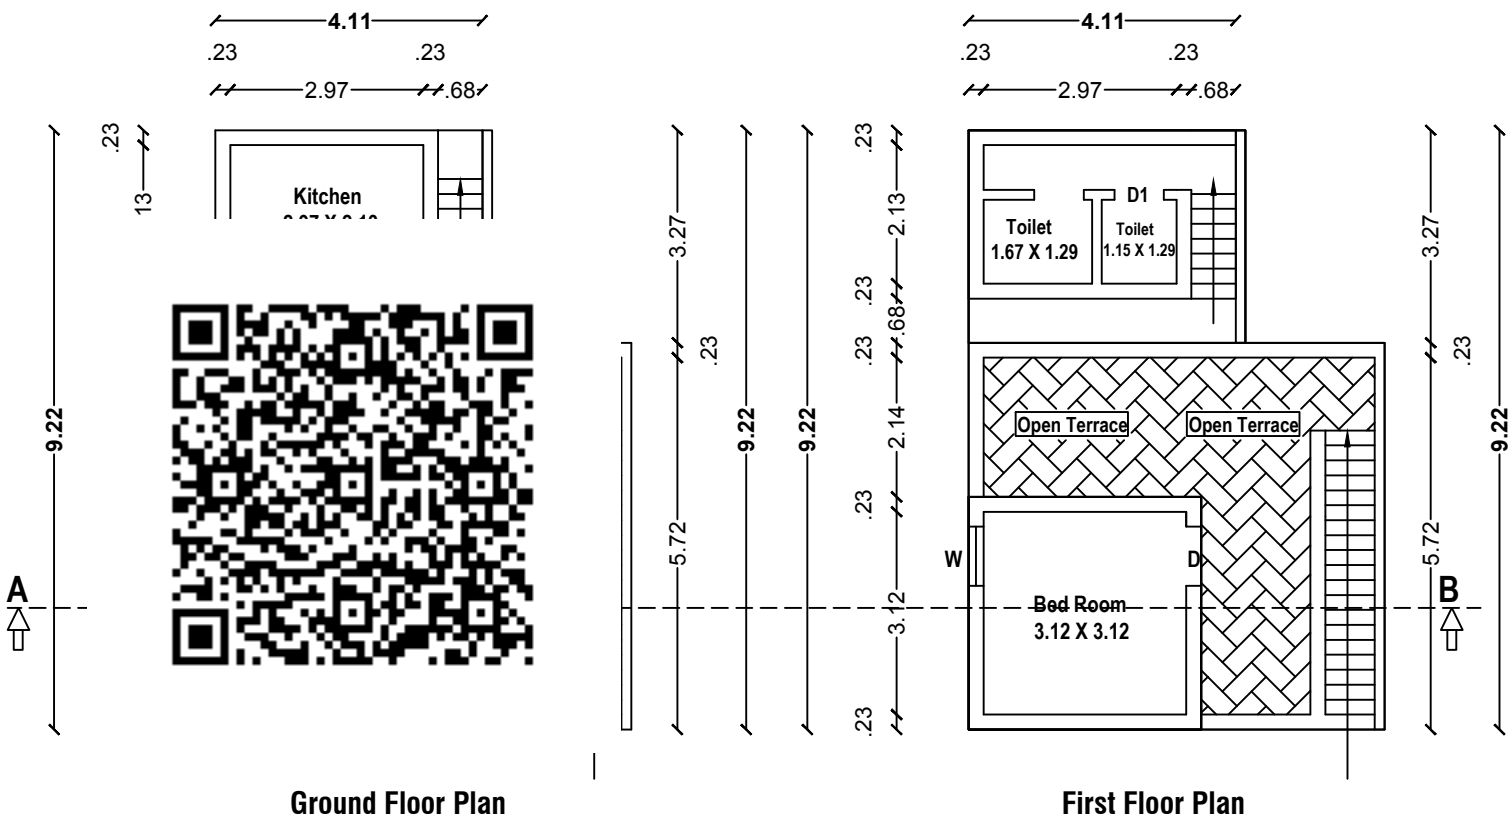
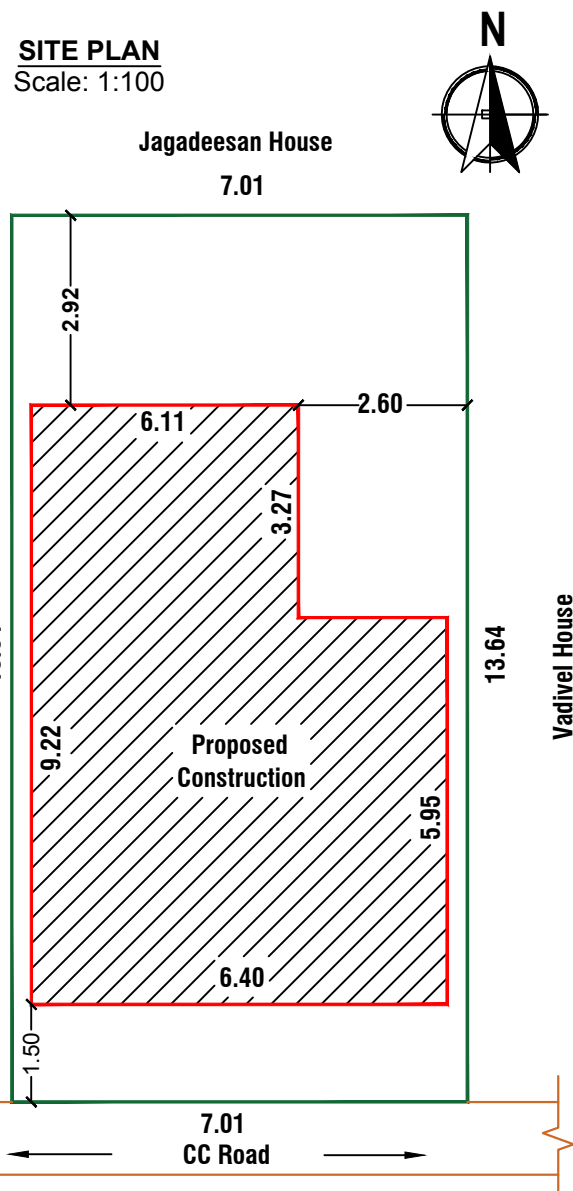
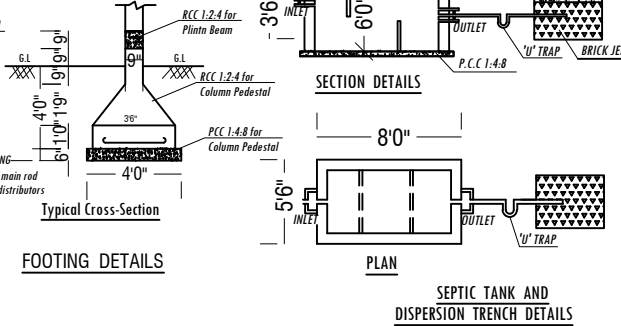
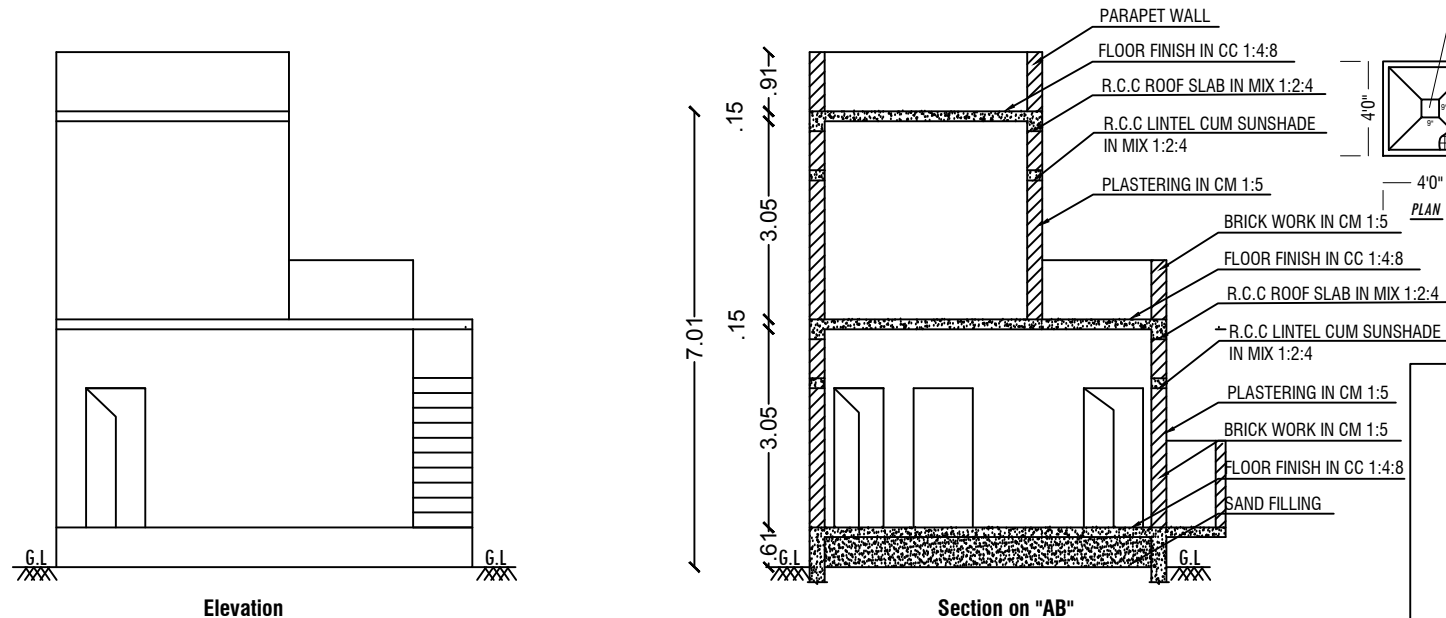


PLAN SHOWING THE PROPOSED CONSTRUCTION OF RCC ROOF RESIDENTIAL BUILDING IN OLD NATHAMS.F.No.262/10,

NEW SUBDIVISION S.F.No.398/22, AT KELAVALLI VILLAGE & PANCHAYAT, MORAPPUR PANCHAYAT UNION,

KARIMANGALAM TALUK AND DHARMAPURI DISTRICT.

APPLICANT: Mr.KUMAR S/o.Late.MADHU.

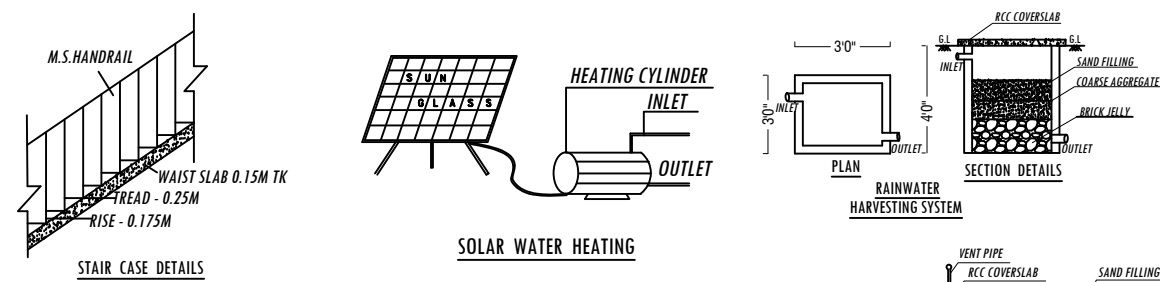

Office Use
Technical Approval

Technical Approval was Sanctioned.

This Document is Digitally Data Singed by

"PRESIDENT OF KELAVALLI VILLAGE & PANCHAYAT, MORAPPUR PANCHAYAT

UNION". So any seal or Sign is not necessary.

Joinery Details

M.D	Main Door	0.91 X 2.13
D	Door	0.90 X 2.13
D1	Door	0.76 X 2.13
W	Window	0.90 X 1.22
O	Open	0.90 X 1.22
V	Ventilator	0.76 X 0.46

Area Statement

Particulars	Sq.ft	Sq.mt
Total Site Area	1033.99	96.00
Ground Floor Plinth Area	559.83	52.01
Ground Floor Carpet Area	401.82	37.33
First Floor Plinth Area	287.94	26.75
First Floor Carpet Area	186.00	17.28
Total Buildup Area	847.77	78.76

All Dimensions are in Meter Only.



Mr. Kumar
S/o. Late. Madhu....

Signature of Applicant

Er. M. Madhyan D.C.E.,
TN Govt. Regd. Professional of DTCP,
R.E-III-No.09/2020
Dharmapuri - 8682809862.
Registered Engineer

By.....

SRI VENI DEVELOPERS
Approval Planners & Property Developers
No.45-1, 1st Floor, Kandasamy Vathiyar Street,
Next to Municipality Office, Near BSNL Office,
Dharmapuri - 636701.
Cont: 8682809862, srivenidevelopers@gmail.com
We Provide all kind of Online Approval Drawings.....