
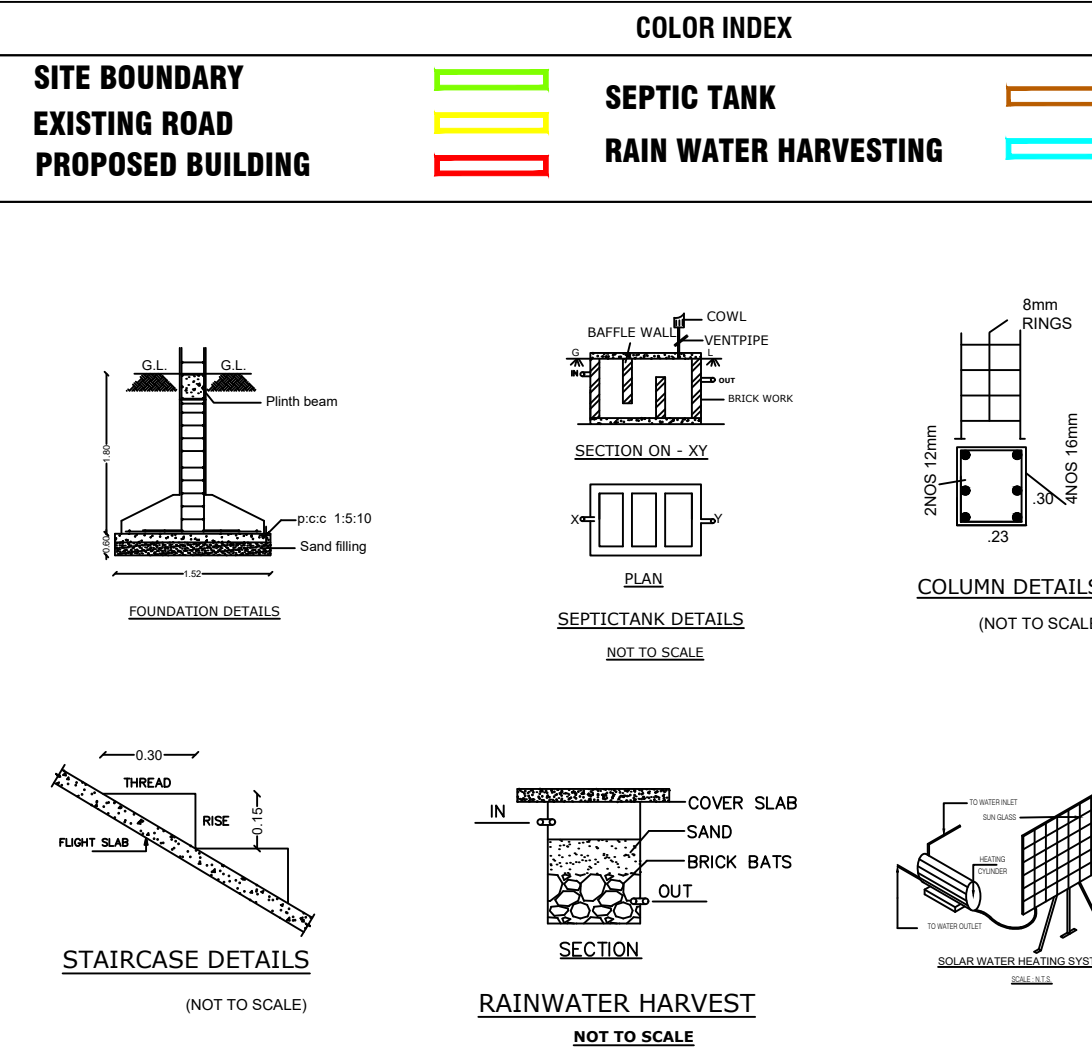
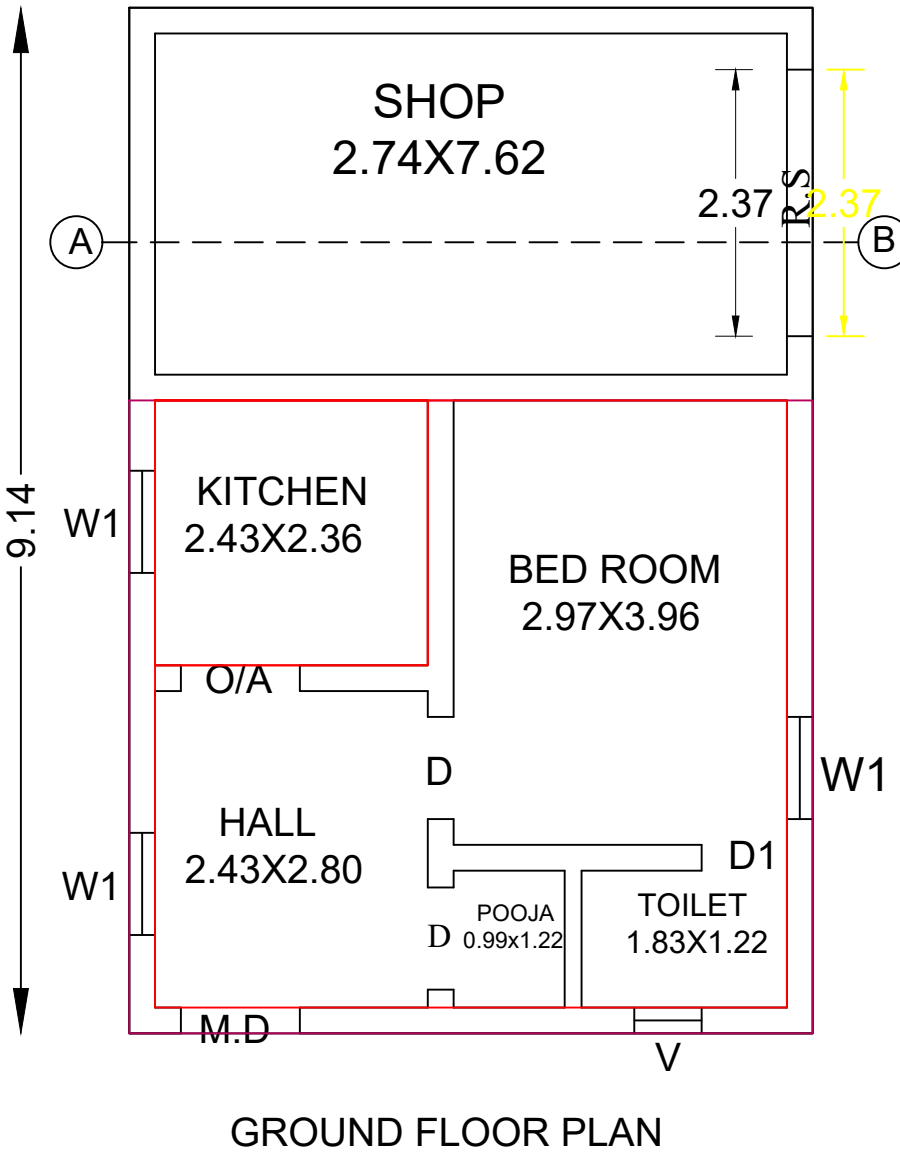
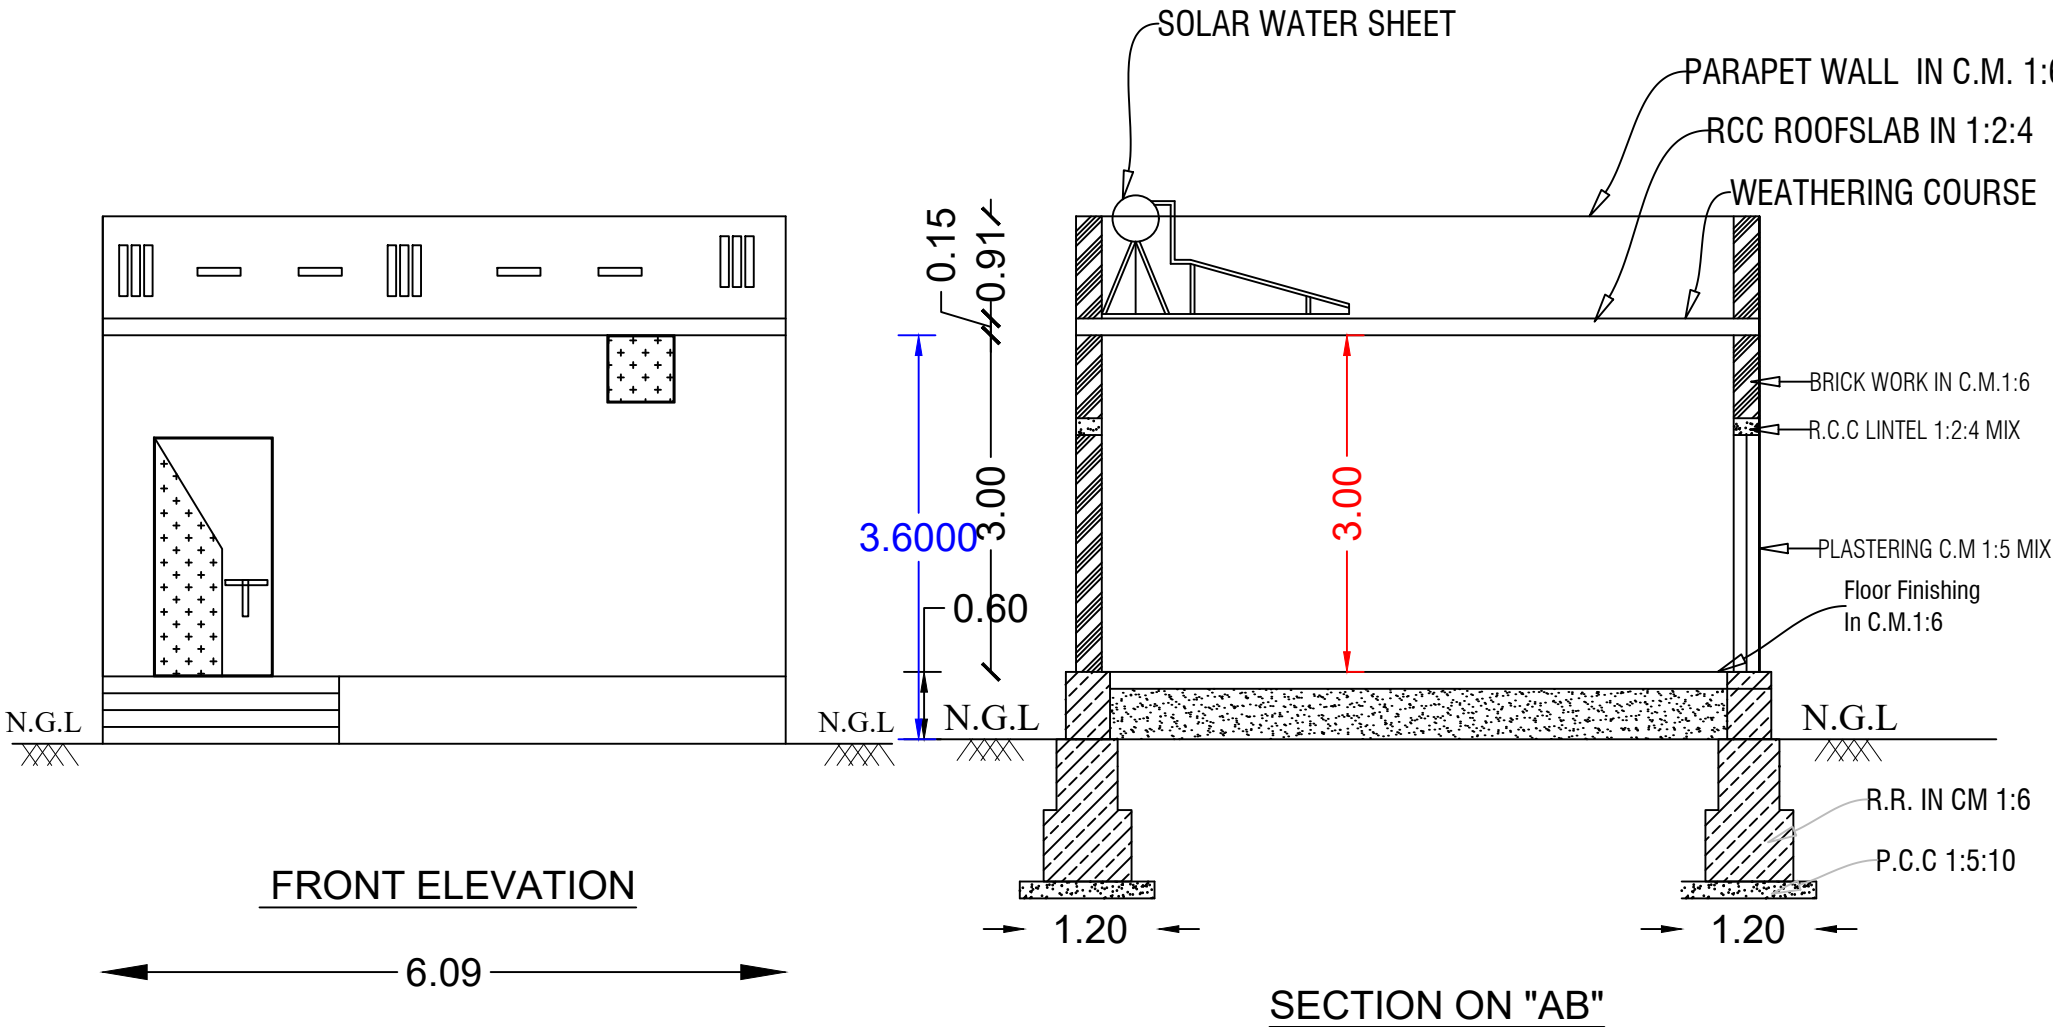


PLAN SHOWING THE PROPOSED CONSTRUCTION OF R.C.C ROOF GROUND FLOOR COMMERCIAL & RESIDENTIAL BUILDING IN
PATTA NO:2030, S.F.No:579/1C2 AT SIDUMANAHALLI VILLAGE, DHONNAKUTTAHALLI PANCHAYAT, ERIYUR UNION, PENNAGARAM
TALUK AND DHARMAPURI DISTRICT.

APPLICANT : Mr.P.ARASAGANAPATHI S/o Mr.PRAKASAM.

SCALE 1:100

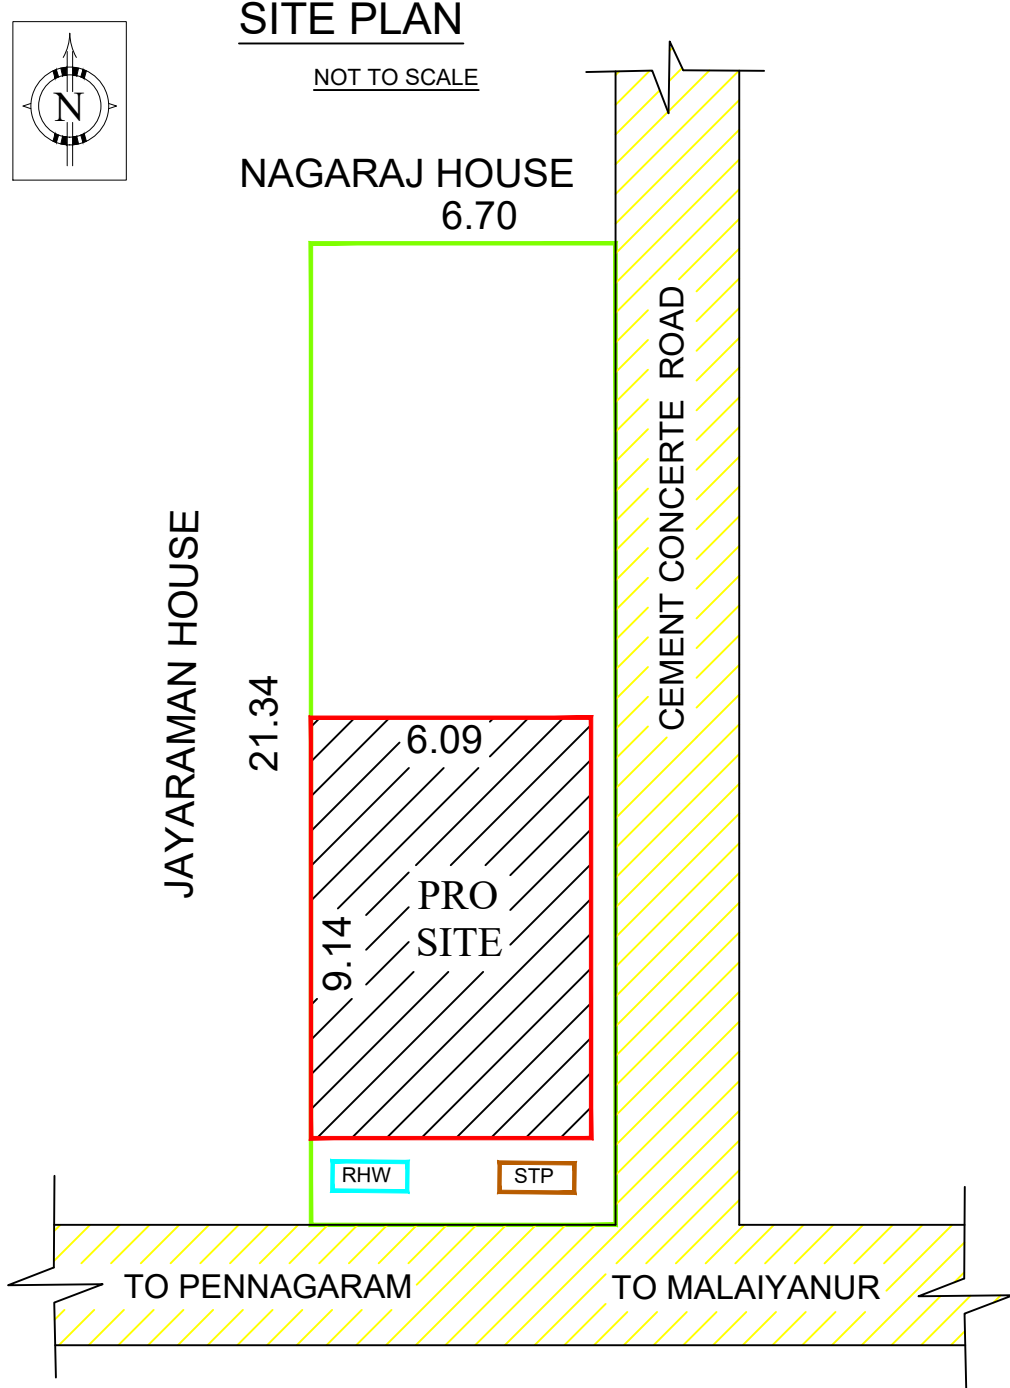

ALL DIMENSIONS ARE IN "METER & FEET"		
Area Details		
PLR / FMB Area	150.00 Sq.Mt	
Document Area	150.00 Sq.Mt	
Super Imposed Area	150.00 Sq.Mt	
Particulars	Total Buildup Area Sq.mt	Total Buildup Area Sq.ft
Total Area Of The Site	150.00	1540.00
Commercial Building		
Ground Floor Plinth Area	21.32	229.48
Ground Floor Carpet Area	17.05	183.59
Residential Building		
Ground Floor Plinth Area	34.35	369.74
Ground Floor Carpet Area	27.48	295.79
Total Builtup Area	55.67	599.23
SCHEDULE OF JOINERIES		
1	Rolling Shutter	2.78 X 3.00
2	Main Door	1.06 X 2.13
3	Door	0.91 X 2.13
4	Door-D1	0.76 X 2.13
5	Window-W	1.22 X 2.13
6	Window-W1	0.91 X 2.13
7	Ventilator	0.76 X 2.13
PARKING DETAILS		
Particulars	Required in Nos.	Provided in Nos.
Car parking	1	2
Two Wheeler Parking	1	2
FSI DETAILS:-		
Total ALL Floor Area = 55.66 / Total Land Area = 150.00 = FSI = 0.37		
P. Araly		
APPLICANT SIGNATURE		
P.V. Venkatesan		
Er.P.VENKATESAN.B.E.,M.E.,Struct., Registered Engineer & Consulting Civil Engineer, Reg.No:037/LS/2019/0003, MAKE N+E+S+T ENGINEERS, #14/B, 1 st Floor, P.R.Sundharam Street, Opp, Ranga Neuro Care, Dharmapuri - 636701, Cell: 9095652066, 8667654570. E.Mail : makenestconstruction@gmail.com E.Mail : makenestengineers@gmail.com		
REGISTERED ENGINEER		

OFFICE USE
Technical Approval
DIGITALLY SIGNED & QR SCANNER



by "PRESIDENT OF DONNAKUTTAHALLI
ION". So any seal or Sign is not necessary.