
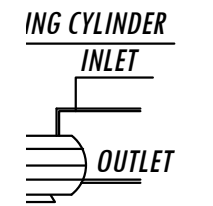



PLAN SHOWING THE EXISTING GROUND FLOOR AND PROPSD CONSTRUCTION OF FIRST FLOOR RCC ROOF RESIDENTIAL, SECOND FLOOR RESIDENTIAL BUILDING IN OLD S.F.NO:458/6, NEW S.F.NO:458/11, AT A.JETTIHALLI VILLAGE & PANCHAYAT, NALLAMPALLI PANCHAYAT UNION & TALUK AND DHARMAPURI DISTRICT.

APPLICANT : Mrs.M.CHITHRA D/o Mr.MADHU.


SCALE 1:100

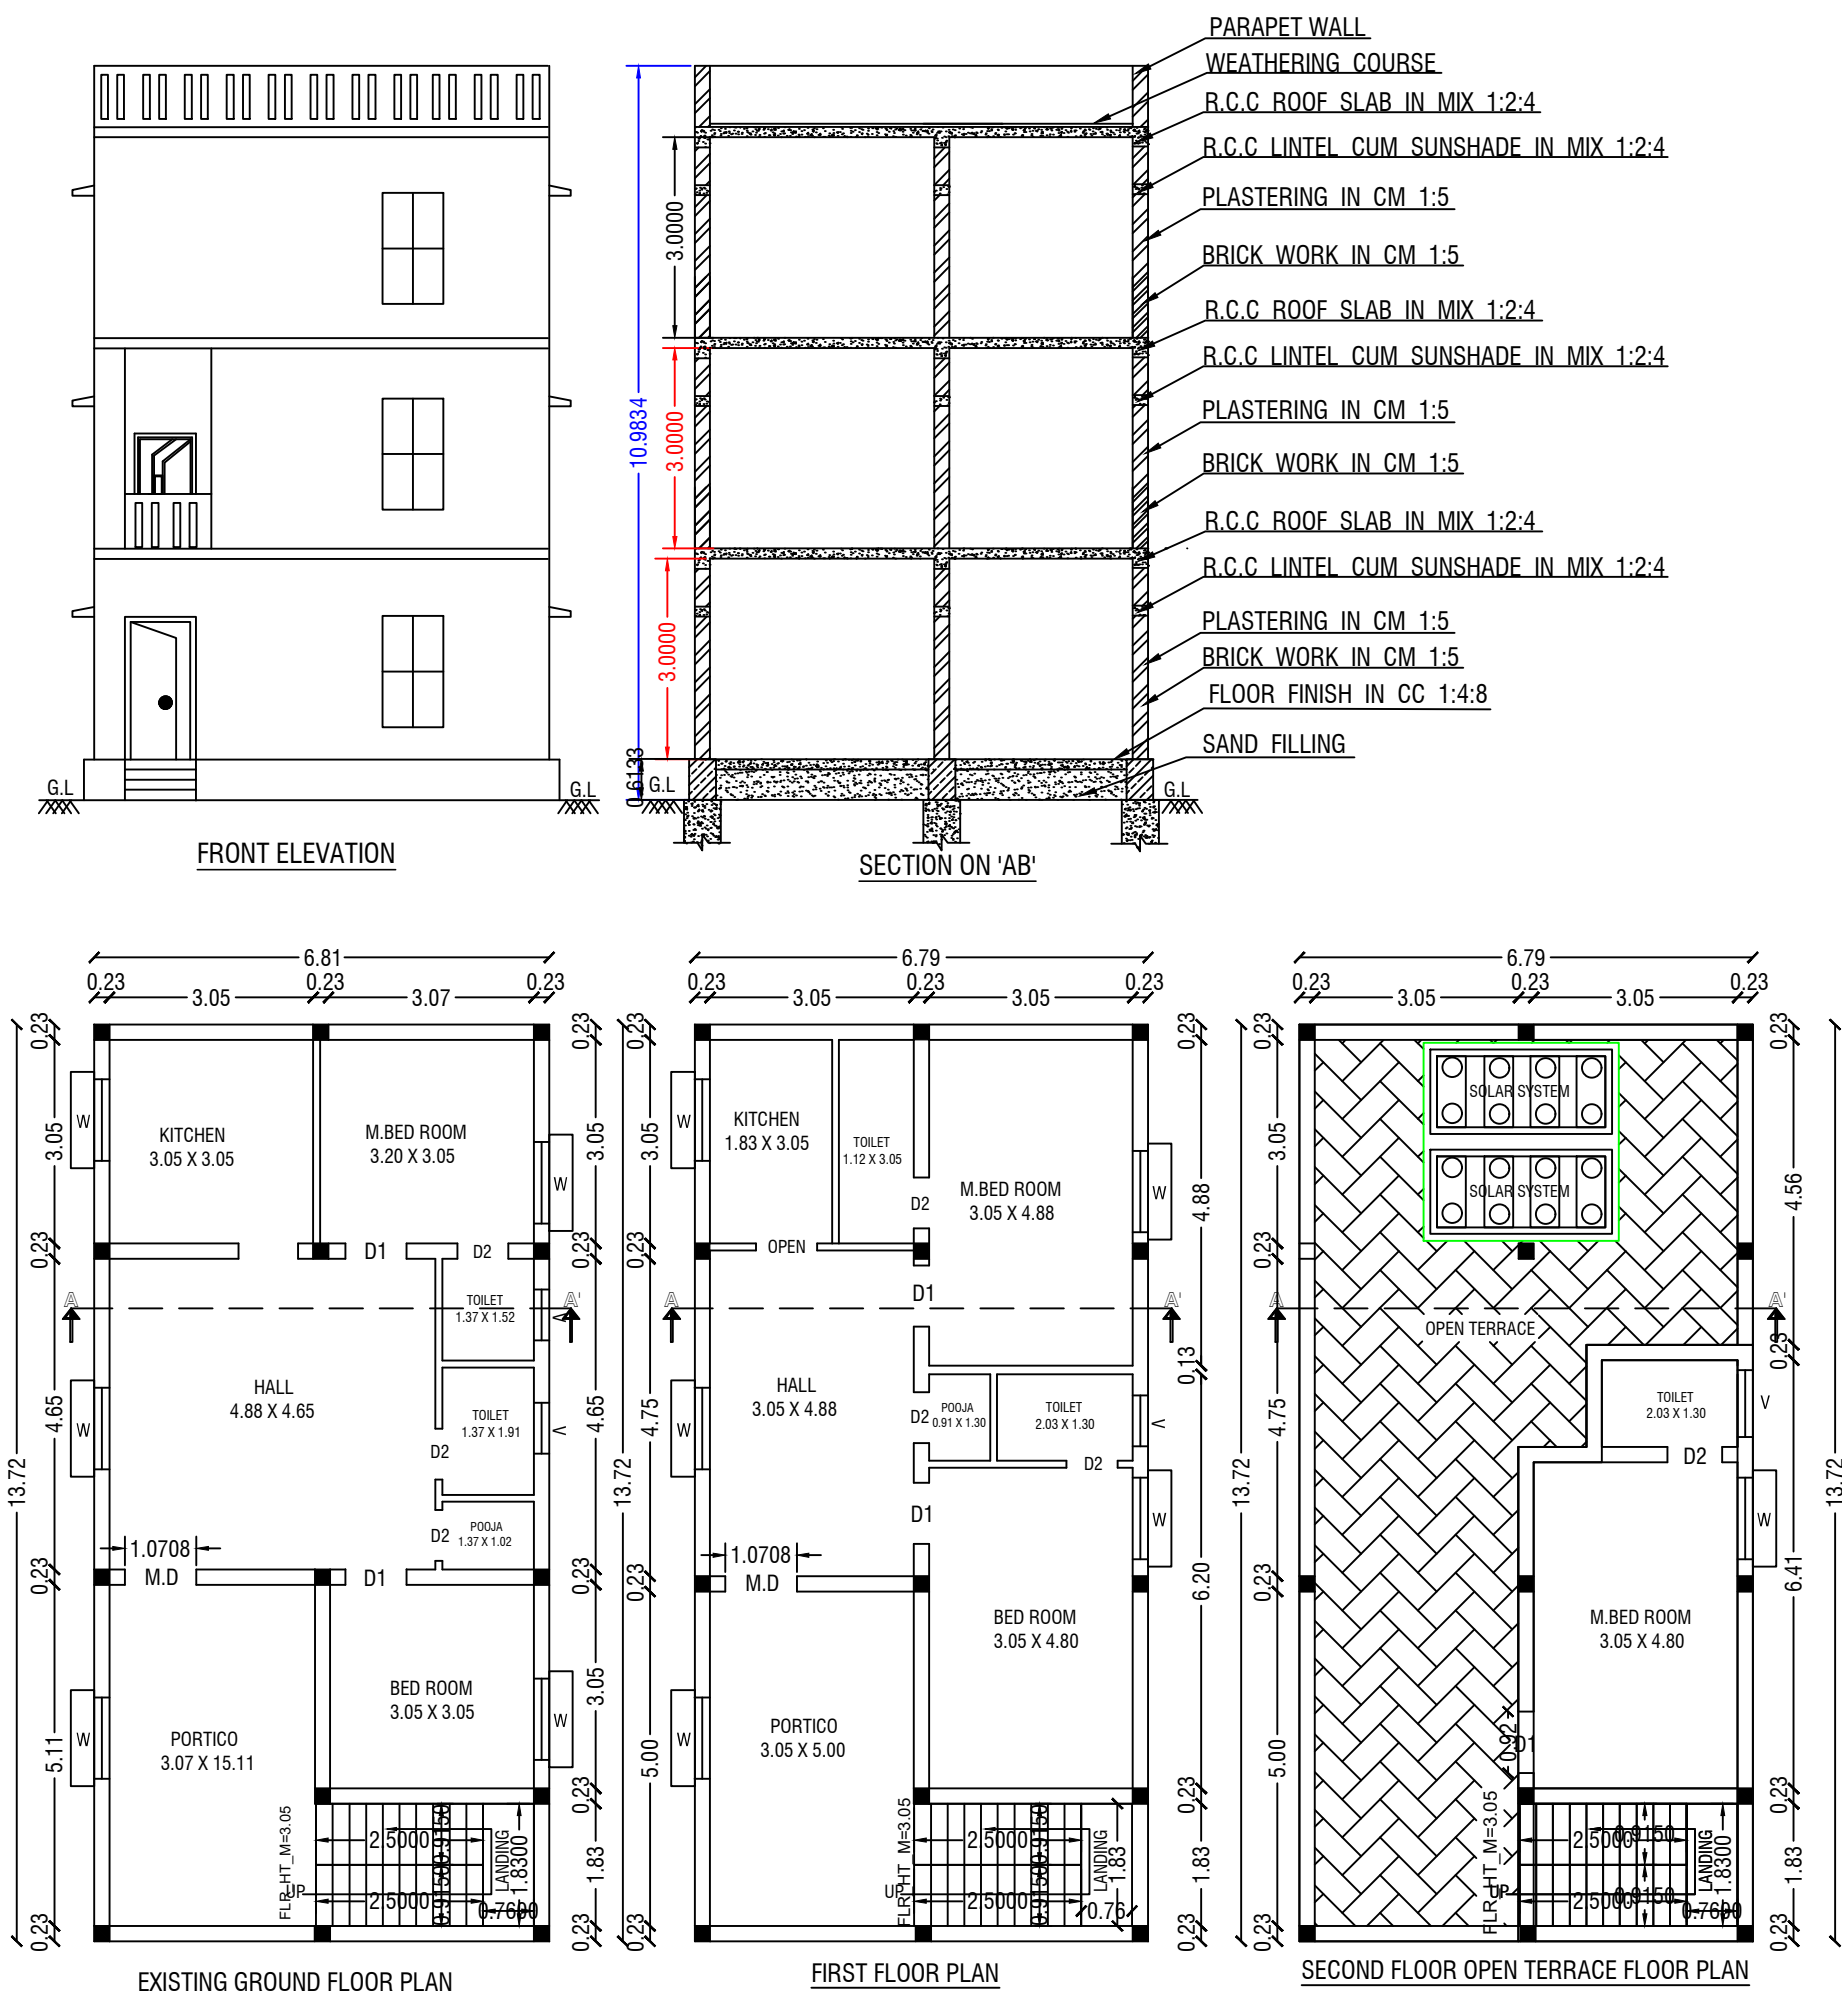


RAINWATER HARVESTING SYSTEM

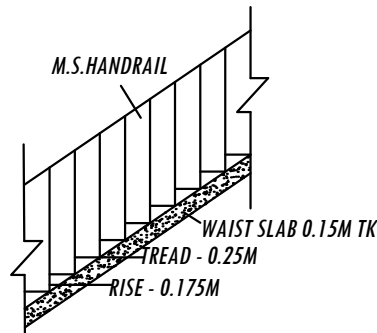


STAIR CASE DETAILS

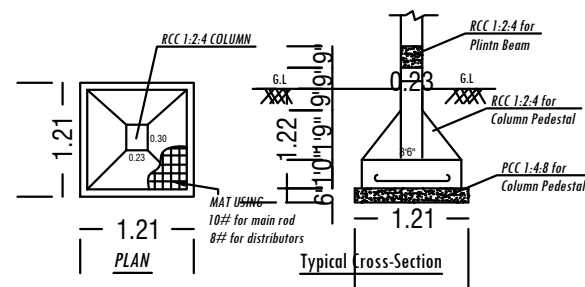

FOOTING DETAILS

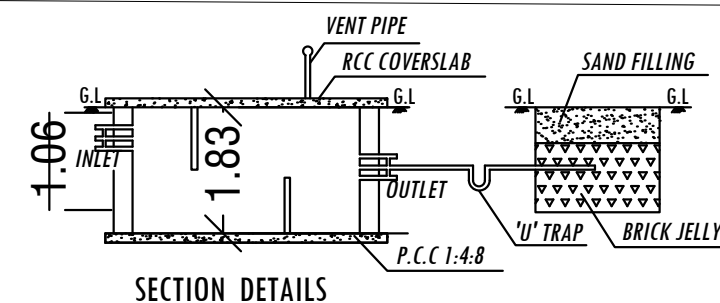


SECTION DETAILS

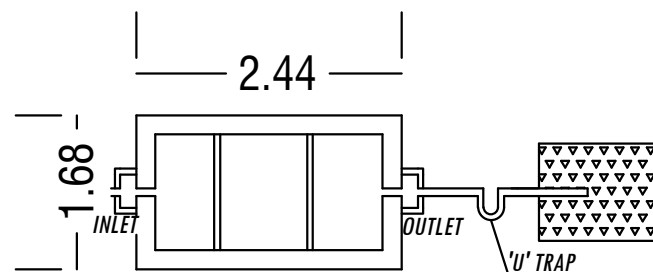

PLAN SEPTIC TANK AND DISPERSION TRENCH DETAILS

COLOR INDEX	
SITE BOUNDARY	
PROPOSED BUILDING	
EXISTING ROAD	
SEPTIC TANK	
RAIN WATER HARVESTING ROAD	
ALL DIMENSIONS ARE IN FEET AND METRES	
EXISTING GROUND FLOOR APPROVED DETAILS :-	
A.JETTIHALLI PANCHAYAT	
APPROVAL DATE : 25.02-2011.	

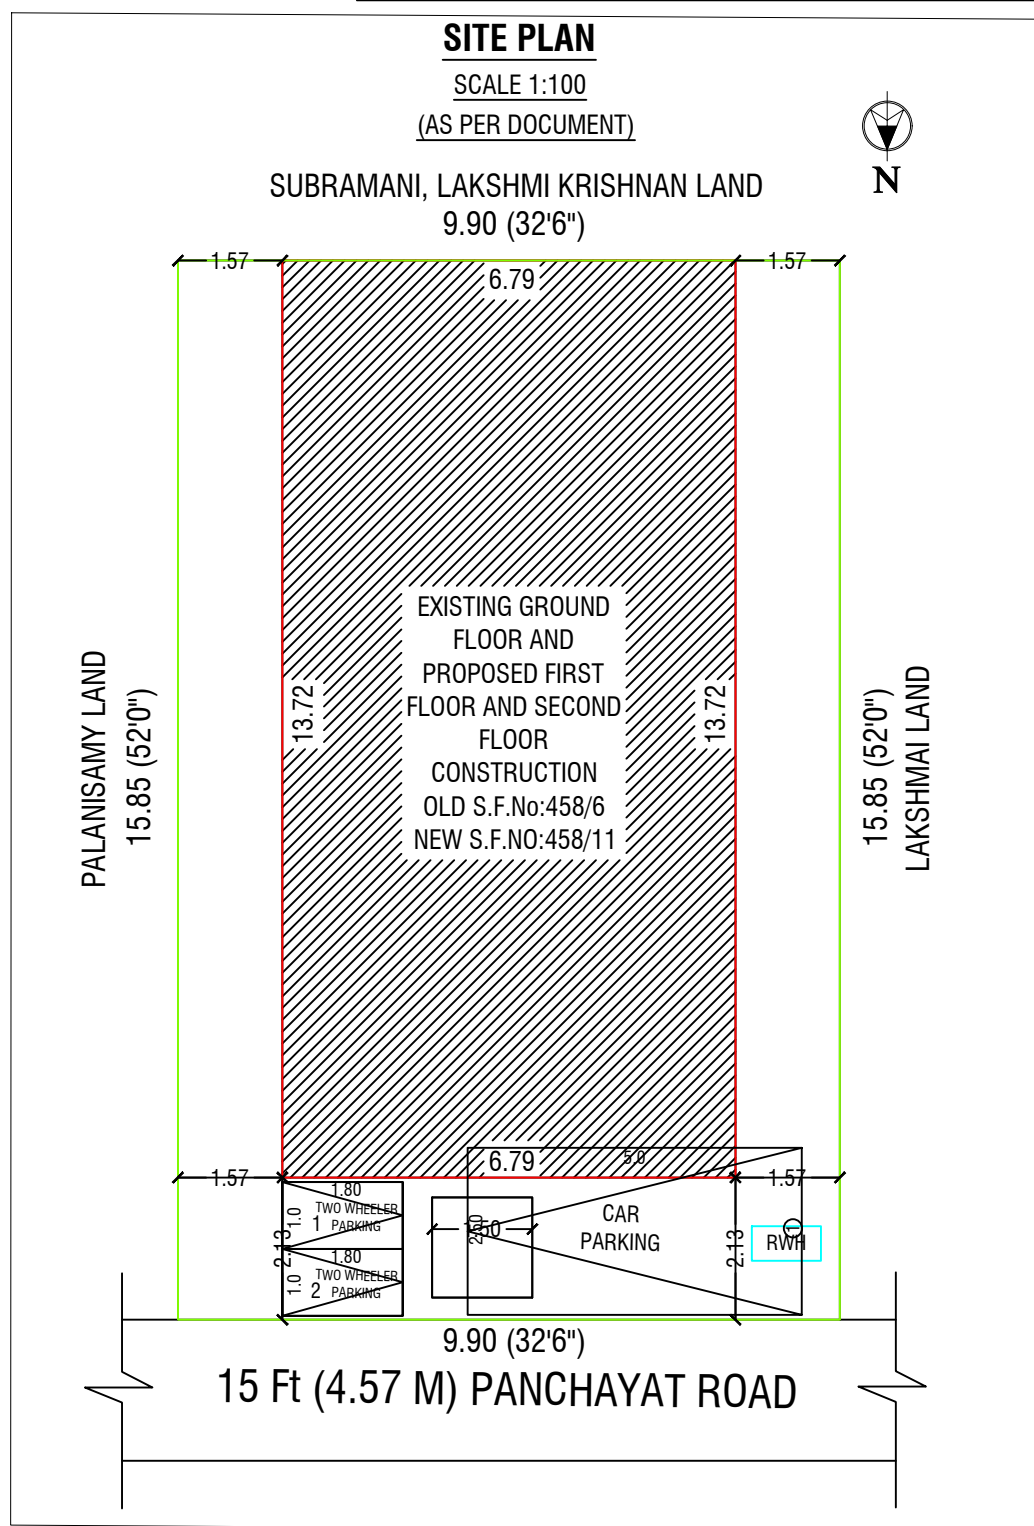

OFFICE USE

AREA STATEMENT		
DESCRIPTION	SQ.FT	SQ.M
SITE EXTENT	1690.00	157.00
EXI.GROUND FLOOR	1001.25	93.02
PRO.FIRST FLOOR	1001.25	93.02
PRO.SECOND FLOOR	320.22	29.75
TOTAL BUILTUP AREA	2322.72	215.79

FSI DETAILS:-

$$\frac{\text{Total All Floor Area}}{\text{Total Land Area}} = \frac{215.79}{157.00} = \text{FSI} = 1.374$$

SCHDULE OF JOINERIES		
TYPE	DESCRIPTION	SIZE
MD	MAIN DOOR	1.00 X 2.13
D1	DOOR	0.91 X 2.13
D2	DOOR	0.76 X 2.13
W	WINDOW	1.52 X 1.52
KW	KITCHEN WINDOW	1.52 X 0.91
V	VENTILATOR	0.91 X 0.61

APPLICANT

Gr. Jina

Mrs.M.CHITHRA D/o Mr.MADHU

REGISTERED ENGINEER

M. Lakshmanan

Er.M.LAKSHMANAN, B.E., Civil.,
TN Govt. Registration of Professional
Reg. No : 037 / LS / 2021 /00015
MK & VINO CONSTRUCTION
#1/58, Oddapatti (Vill), Collectorate (Po)
Dharmapuri District - 636705.
Cell : 8778639319, 9788087593