

PLAN SHOWING THE PROPOSED CONSTRUCTION OF RCC ROOF GROUND FLOOR COMMERCIAL SHOP BUILDING IN S.F.No:235/1A, 235/2A1, AT KADAGATHUR VILLAGE AND PANCHAYAT, DHARMAPURI UNION AND TALUK AND DHARMAPURI DISTRICT.

APPLICANT : Mrs.PACHIYAMMAL W/o Mr.MURUGAN,
Mr.M.KATHIRVEL S/o Mr.MURUGAN,
Mr.M.SAKTHIVEL S/o Mr.MURUGAN.

OFFICE USE
Technical Approval

This Document is Digitally Data Singed by
"PRESIDENT OF KADAGATHUR PANCHAYAT". So any
seal or Sign is not necessary.



ALL DIMENSIONS ARE IN "METER & FEET"

Area Details

PLR / FMB Area	947.80 Sq.Mt
Document Area	947.80 Sq.Mt
Super Imposed Area	946.67 Sq.Mt

TOTAL AREA OF SITE



Particulars	Total Buildup Area Sq.mt	Total Buildup Area Sq.ft
Total Site Area	947.80	10202.32
Ground Floor Plinth Area	91.97	990.00
Ground Floor Carpet Area	68.97	742.38
Total Builtup Area	91.97	990.00

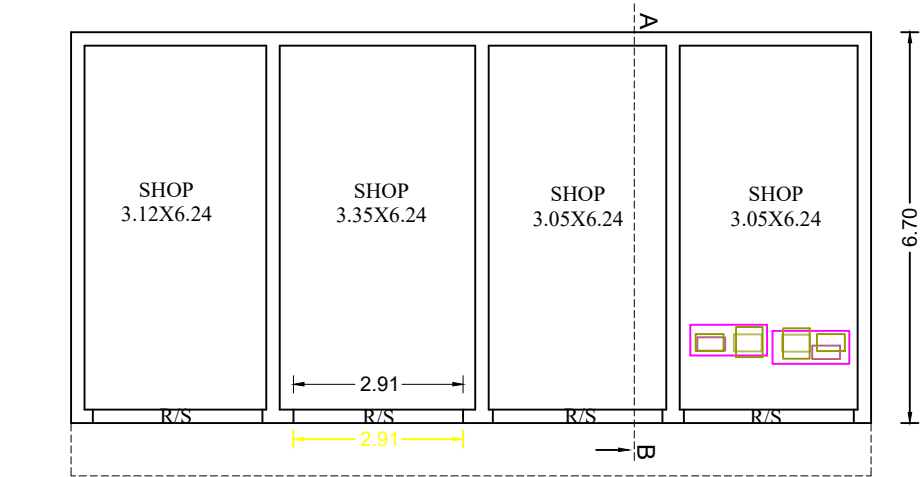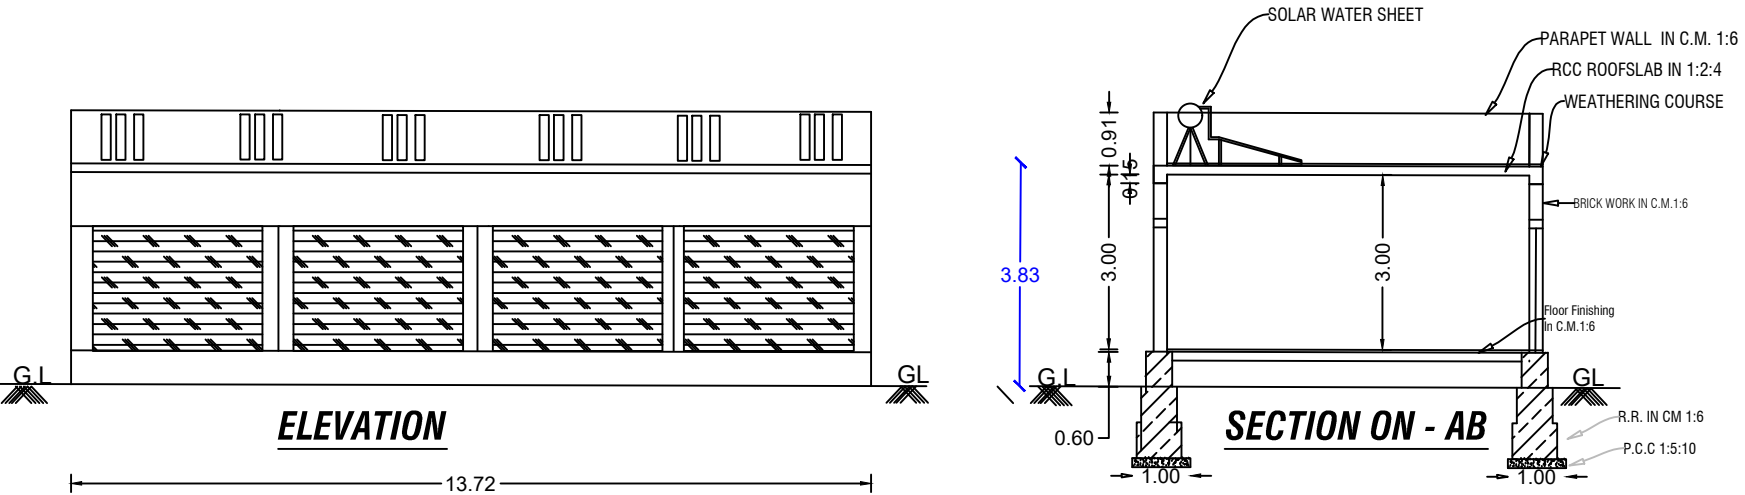


PLAN



This Document is Digitally Data Singed by "PRESIDENT OF KADAGATHUR PANCHAYAT".
So any seal or Sign is not necessary.

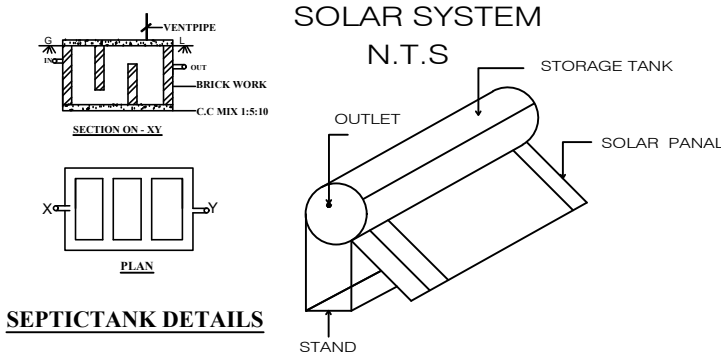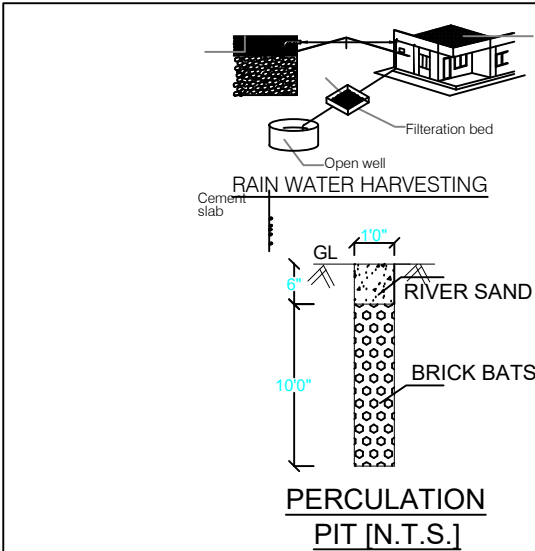

SEPTICTANK DETAILS

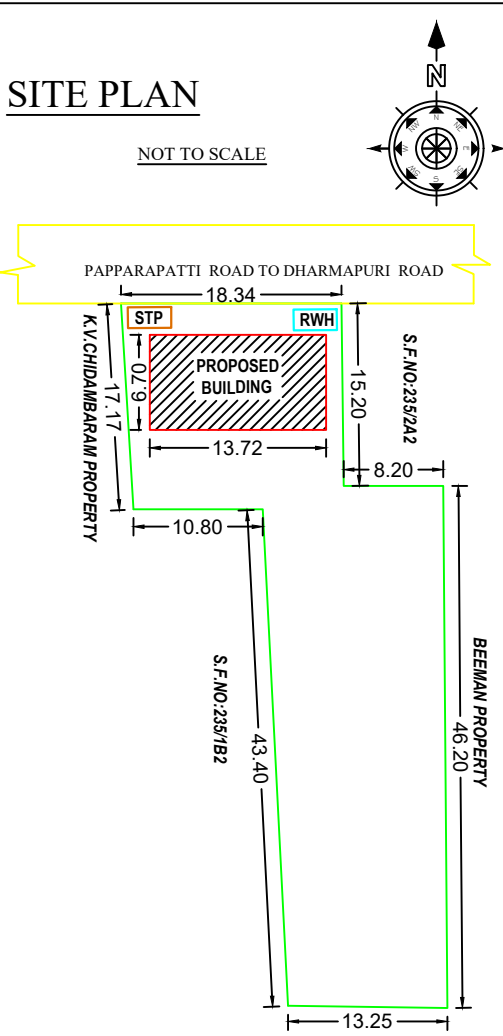

SCHEDULE OF JOINERIES

R.S	Rolling Shutter	2.78 X 3.00
W	Window	1.23 X 1.50

PARKING DETAILS

APPLICANT SIGNATURE

Mrs.PACHIYAMMAL W/o Mr.MURUGAN,
Mr.M.KATHIRVEL S/o Mr.MURUGAN,
Mr.M.SAKTHIVEL S/o Mr.MURUGAN

REGISTERED ENGINEER

Er. K. HARI.B.E.Civil,A.M.I.E.,AIV.,C.Eng(I)
Chartered Engineer (India) & Consulting Civil Engineer,
TN.Govt. "Registration of Professionals"
DTCP-Registered Engineer (G-III)-04/2021
ELITE ENGINEERS & CO
2nd Street, Weavers Colony, Dharmapuri-636701.
Cell:8883357793, 9943307967
Email:eliteengineersco@gmail.com