
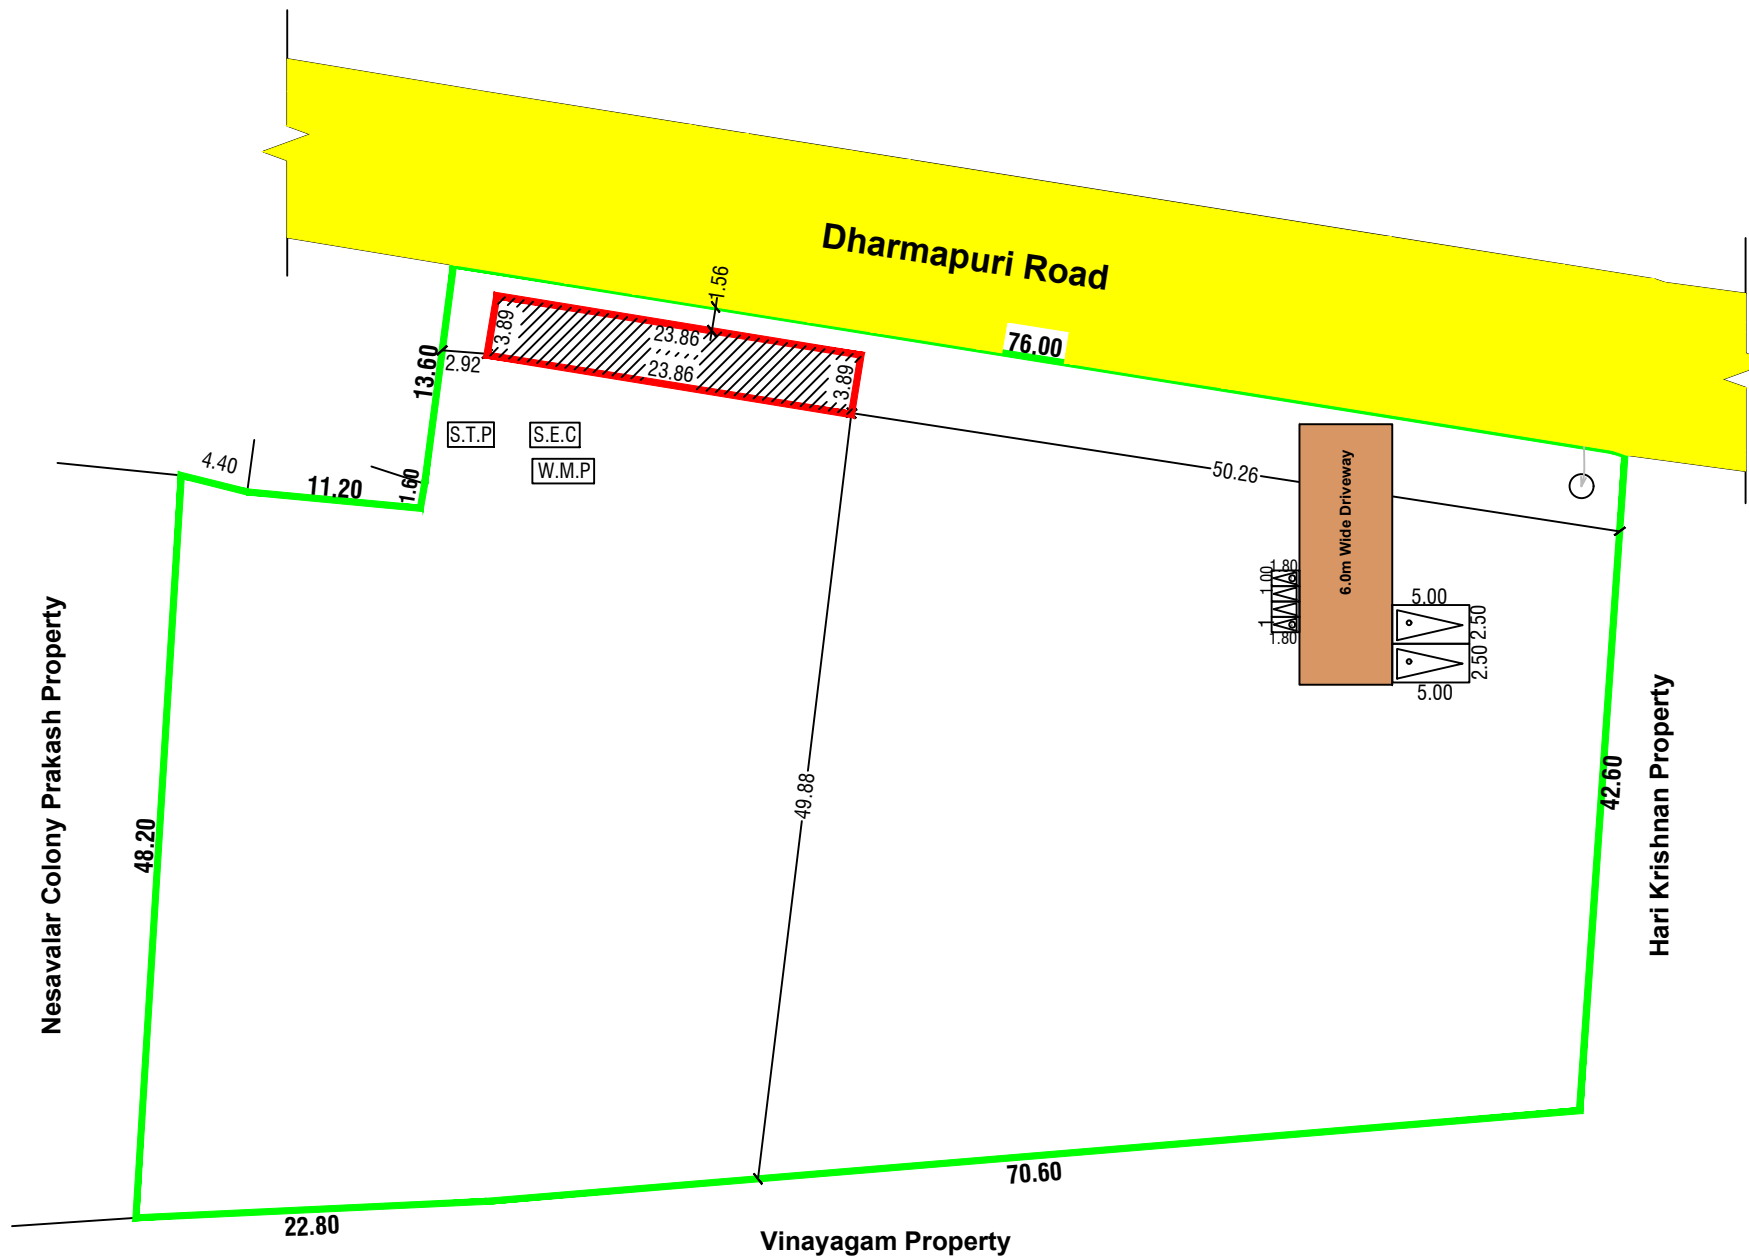
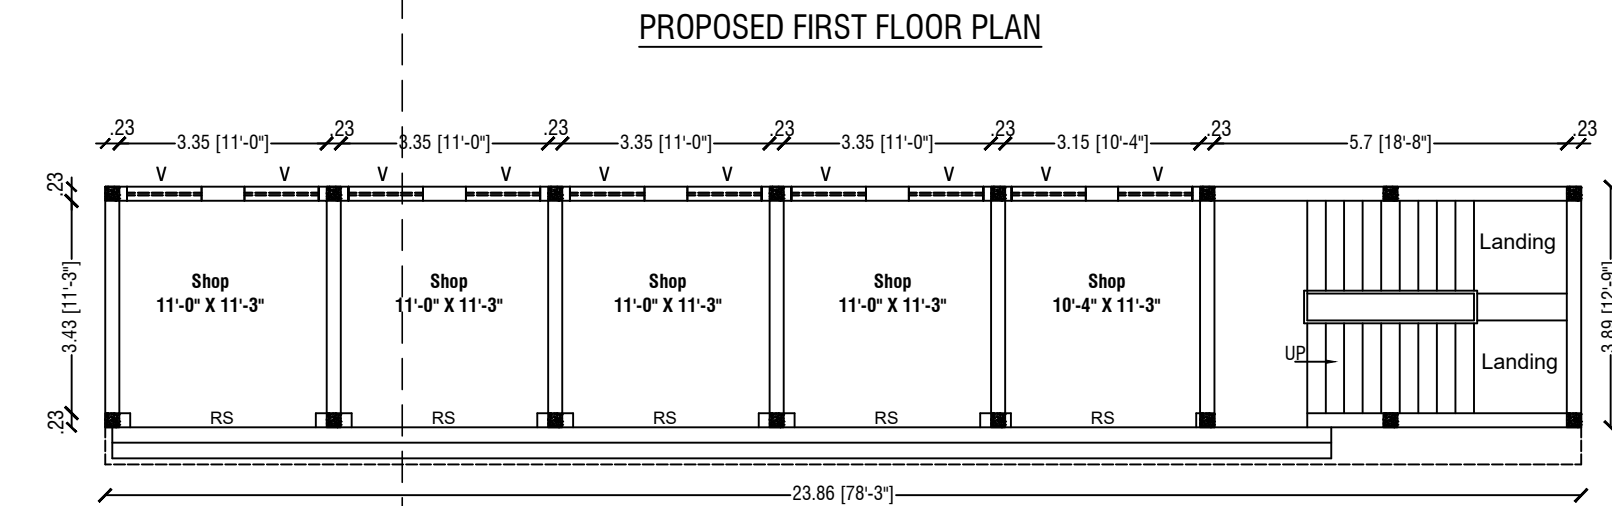


PLAN SHOWING THE PROPOSED CONSTRUCTION OF R.C.C FRAMED COMMERCIAL SHOP BUILDING, GROUND FLOOR AND FIRST FLOOR

IN S.F.NO:377/1B2C, AT ONNAPPAGOUNDANAHALLI VILLAGE AND PANCHAYAT , PENNAGARAM TALUK ,DHARMAPURI DISTRICT,

SCALE - 1:100

Applicant Names : Mr.V.Vijay S/o P.Vinayagam,




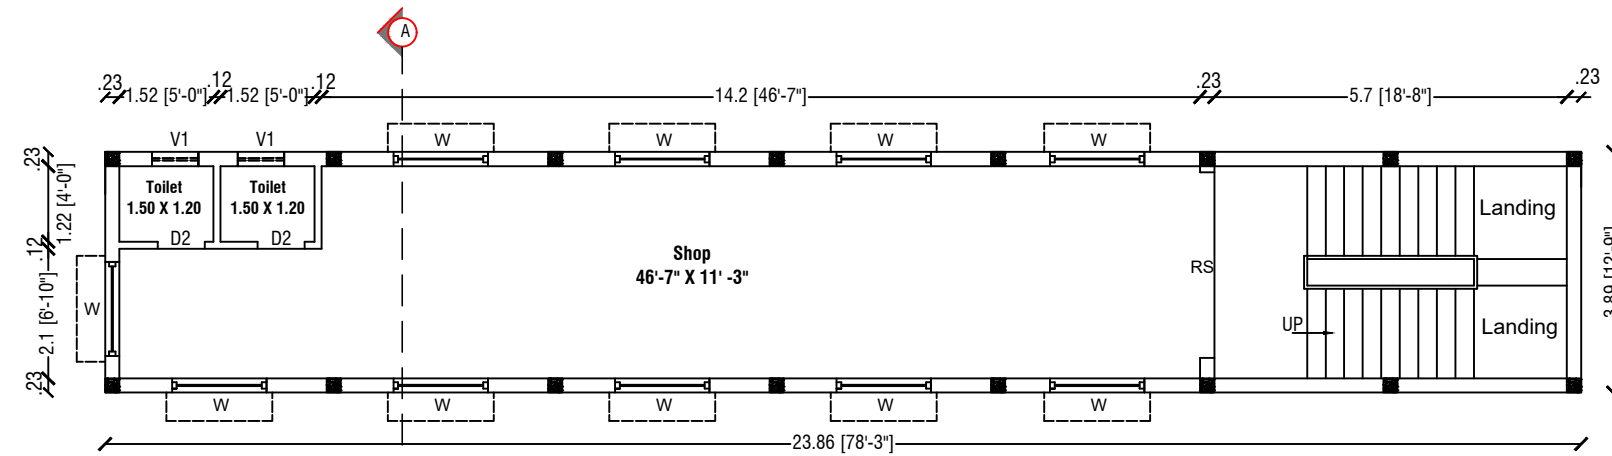


SITE PLAN


SCALE - 1:400



SECTION-AB

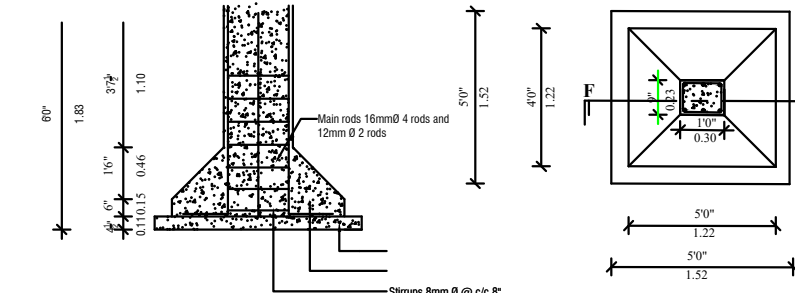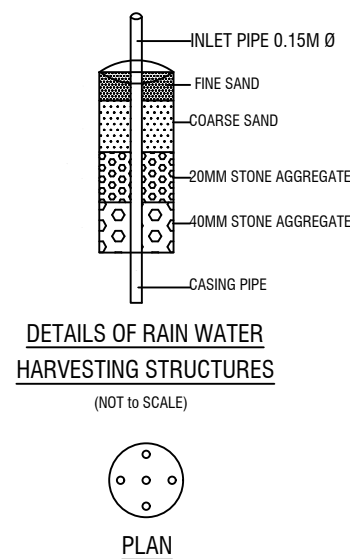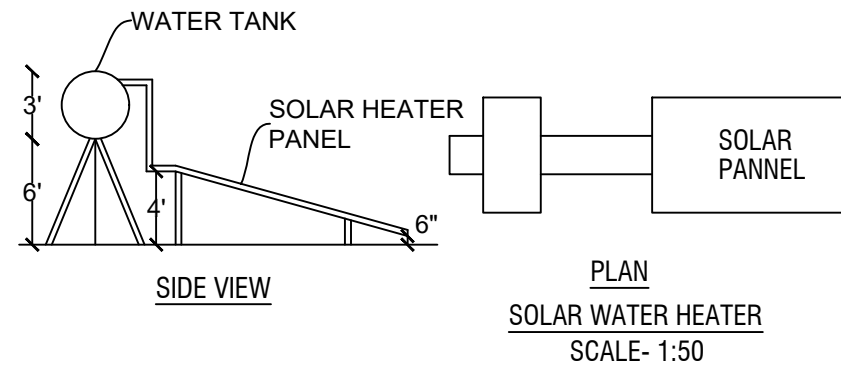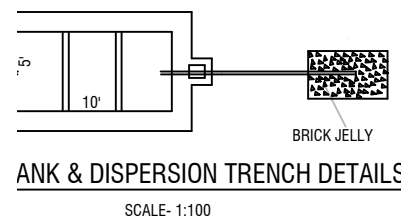

SECTION ON - " FF " Footing & Column

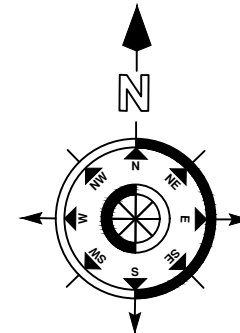

COLOR INDEX		
Site Boundry		
Proposed Building		
Existing Road		

Schedule of Joineries		
RS	Rolling Shutter	3.00 X 2.10
D2	Door	0.75 X 1.83
W	Window	1.50 X 1.22
V	Ventilator	0.91 X 0.61
V	Ventilator	0.61 X 0.61

Area Details		
Particulars	Sq.m.	Sq.ft.
Total Area of the Site	4550.00	48976.15
Plinth Area of the Proposed. Bldg. Ground Floor	92.82	997.69
Plinth Area of the Proposed Bldg. First Floor	92.82	997.69
Open Space	4457.18	47977.04
Total Construction Area	185.64	1995.38

Car Parking - 2.50M X 5.00M = 2 Nos

Two Wheeler Parking - 1.80M X 1.00M = 6 Nos

Applicant	Engineer
V.Vijay S/o P.Vinayagam	 Er. P. KANNAN D.C.E., LBS., Consuluting Civil Engineer, T.N Govt Registered Engineer, Municipality No:037/LS/2021/00016, #29-A, Kandhasamy Vathiyar Street, Dharmapuri-636 701. cell:7373704045 E-mail:erkannan2014@gmail.com