
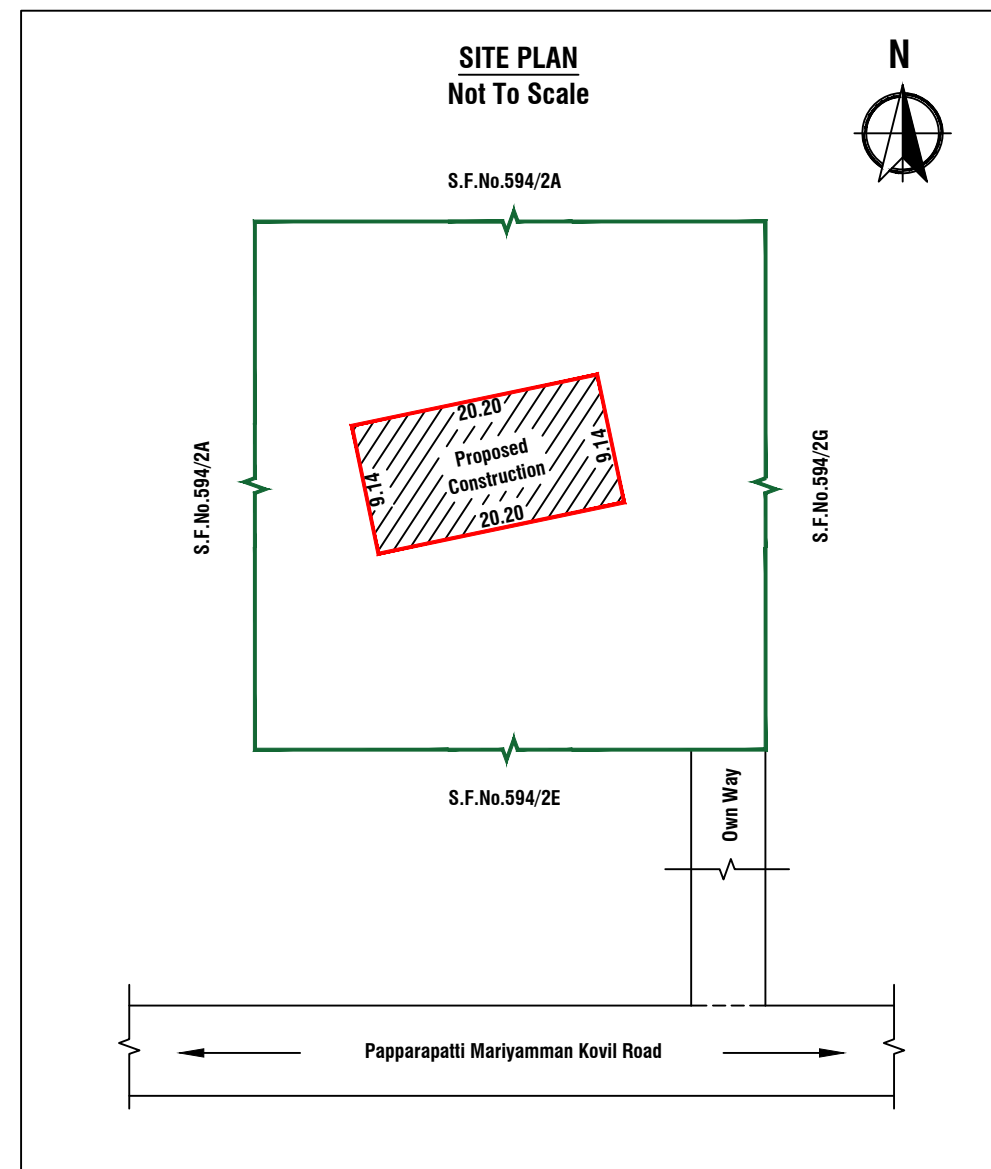
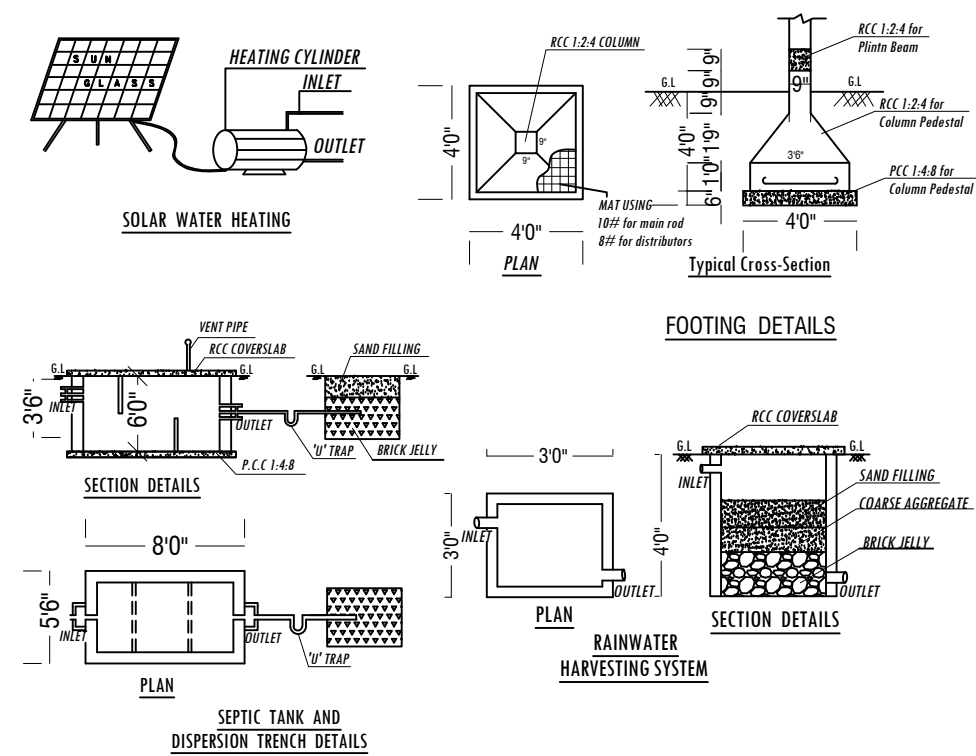


PLAN SHOWING THE PROPOSED CONSTRUCTION OF M/C SHEET ROOF
COMMERCIAL BUILDING IN S.F.No.594/2F, AT UNGURANAHALLI VILLAGE
AND PANCHAYAT, DHARMAPURI PANCHAYAT UNION, DHARMAPURI
TALUK AND DHARMAPURI DISTRICT.
APPLICANT: Mr.C.VEDIYAPPAN W/o.Mr.CHINNASAMY.

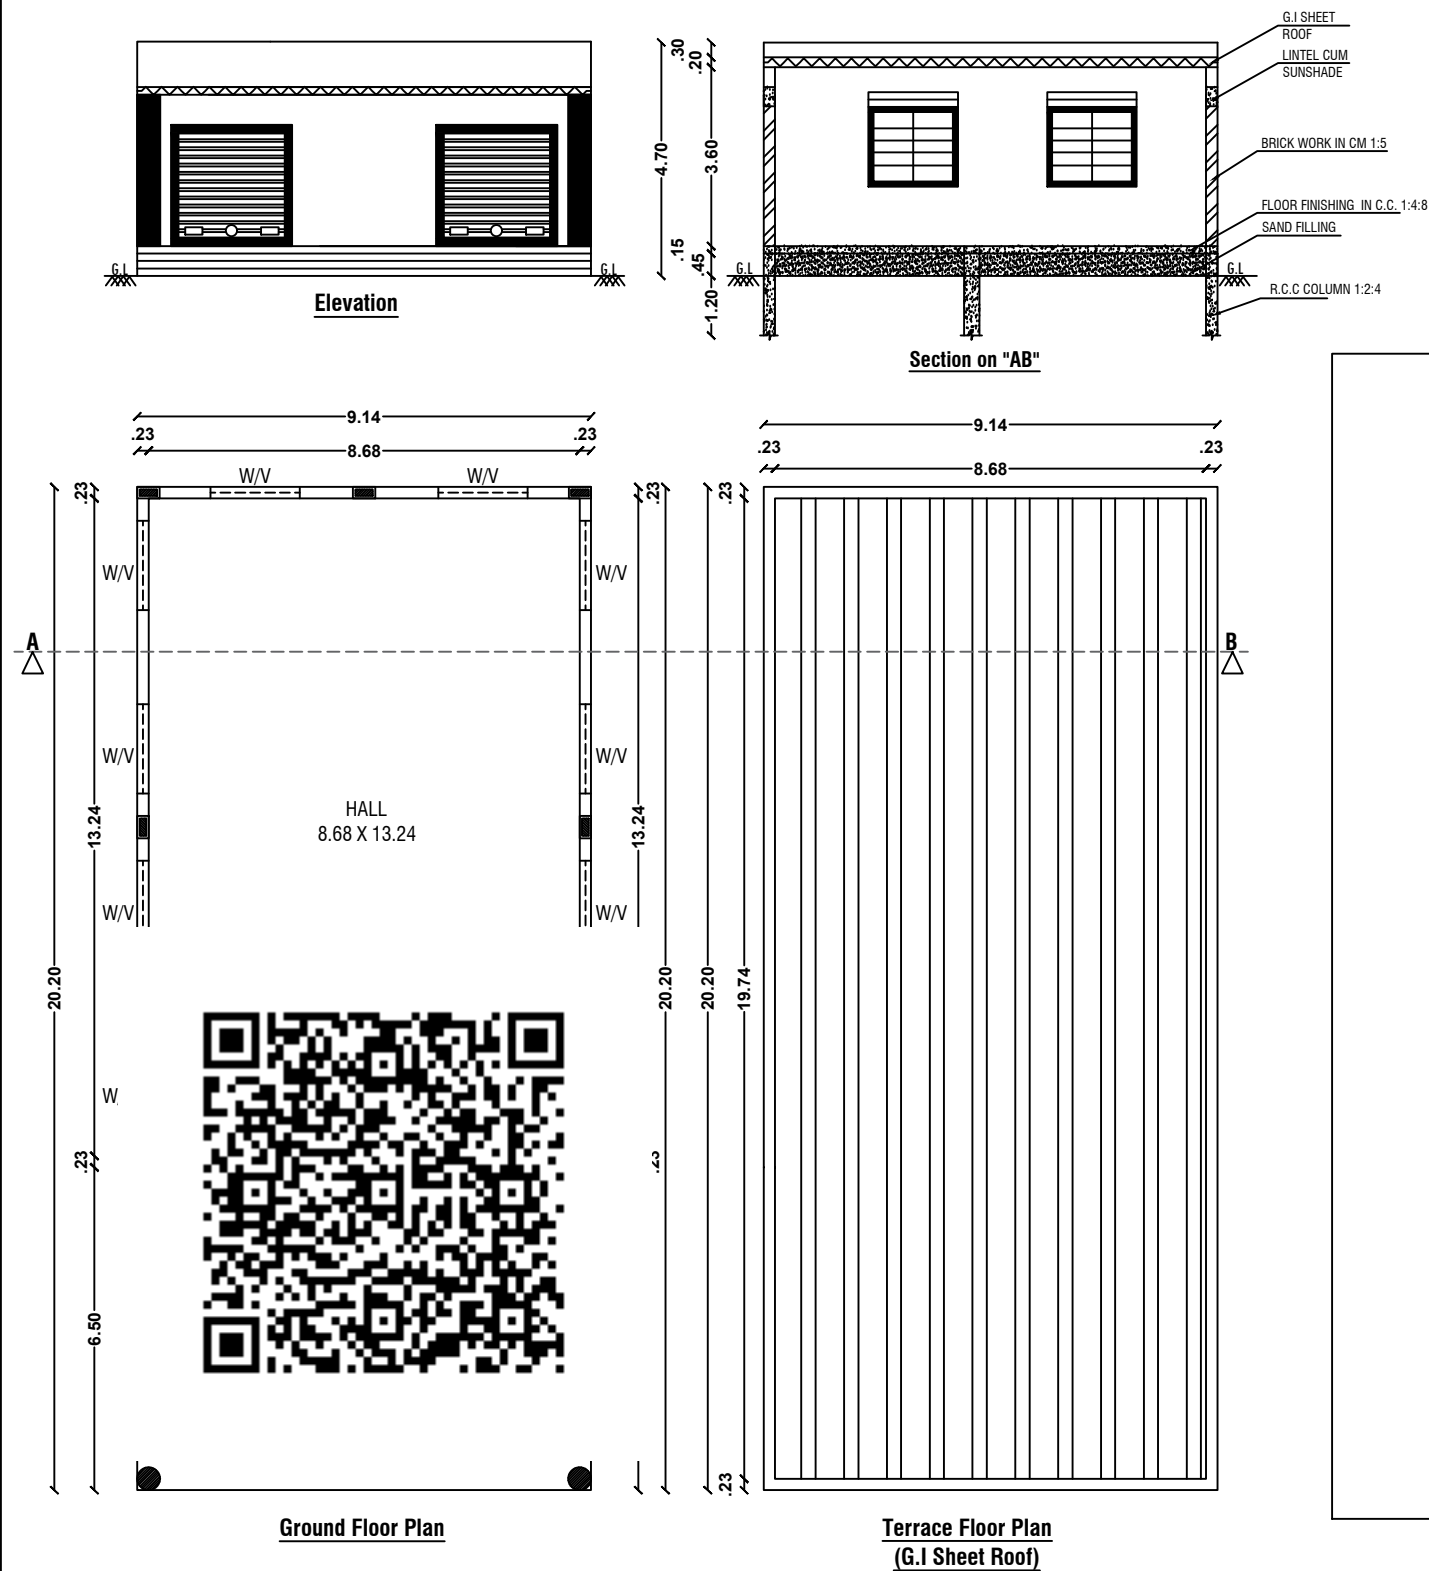

Office Use
Technical Approval

Technical Approval was Sanctioned.
This Document is Digitally Data Singed by
**"PRESIDENT OF UNGURANAHALLI VILLAGE
PANCHAYAT, DHARMAPURI PANCHAYAT
UNION"** So any seal or Sign is not necessary.

Joinery Details		
M.D	Main Door	0.91 X 2.13
D	Door	0.90 X 2.13
D1	Door	0.76 X 2.13
O	Open	0.90 X 1.22
W	Window	0.90 X 1.22
V	Ventilator	0.76 X 0.46

Area Statement		
Particulars	Sq.ft	Sq.mt
Total Site Area	5.00 Cent (As Per Document)	
Ground Floor Plinth Area	1987.36	184.63
Ground Floor Carpet Area	1237.00	114.92
Total Buildup Area	1987.36	184.63

All Dimensions are in Meter Only.

Site Boundary	
Proposed	
Road	

Mr.C.Vediyappan
S/o.Mr.Chinnasamy.....
Signature of Applicant

Er.M.Madhiyan D.C.E.,
TN Govt. Regd. Professional of DTCP,
R.E-III-No.09/2020
Dharmapuri - 8682809862.
Registered Engineer

By.....
SRI VENI DEVELOPERS
Approval Planners & Property Developers
No.45-1, 1st Floor, Kandasamy Vathiyar Street,
Next to Municipality Office, Near BSNL Office,
Dharmapuri - 636701.
Cont: 8682809862, srivenidevelopers@gmail.com
We Provide all kind of Online Approval Drawings.....