

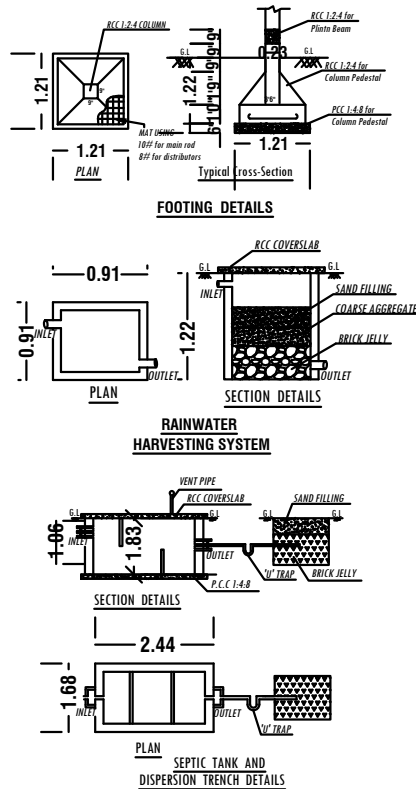
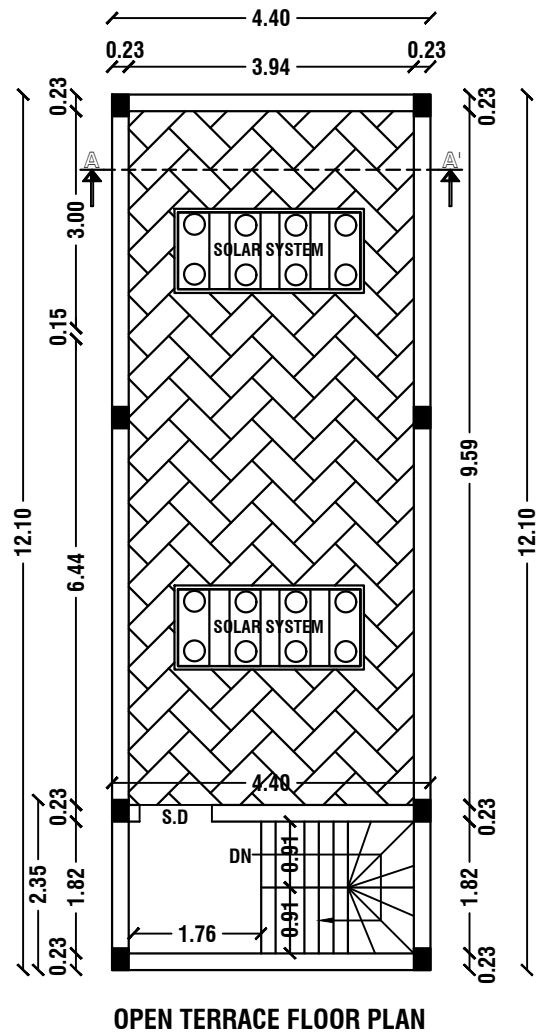
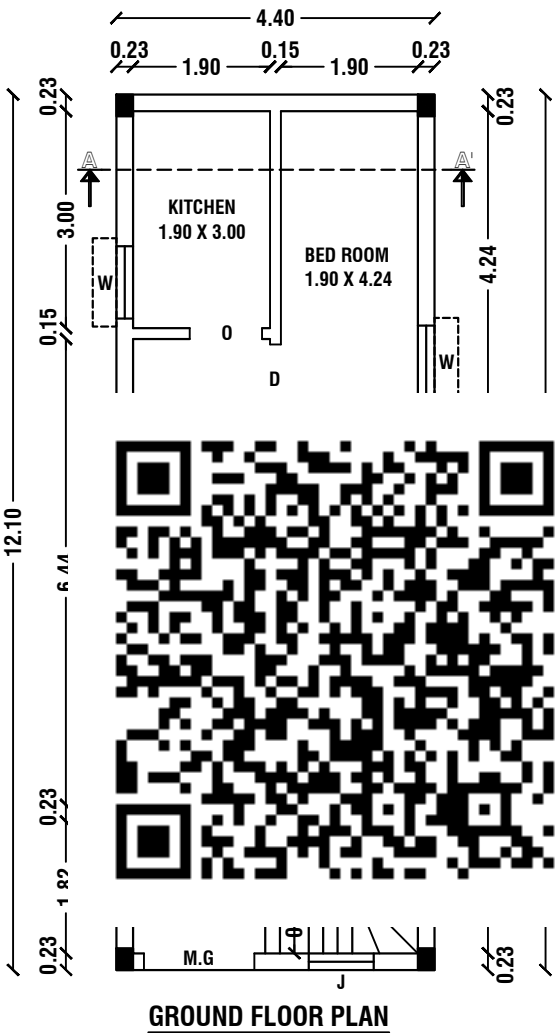


PLAN SHOWING THE PROPOSED CONSTRUCTION OF R.C.C ROOF RESIDENTIAL BUILDING IN NATHAM S.F.No: 410/1B5 Pt, SCALE 1:100
VELLAGOUNDANPALAYAM VILLAGE, ELAKKIYAMPATTI PANCHAYAT, DHARMAPURI PANCHAYAT UNION, DHARMAPURI TALUK
AND DHARMAPURI DISTRICT. APPLICANT: Mrs.J.SANGEETHA W/o.Mr.JAGADEESAN.

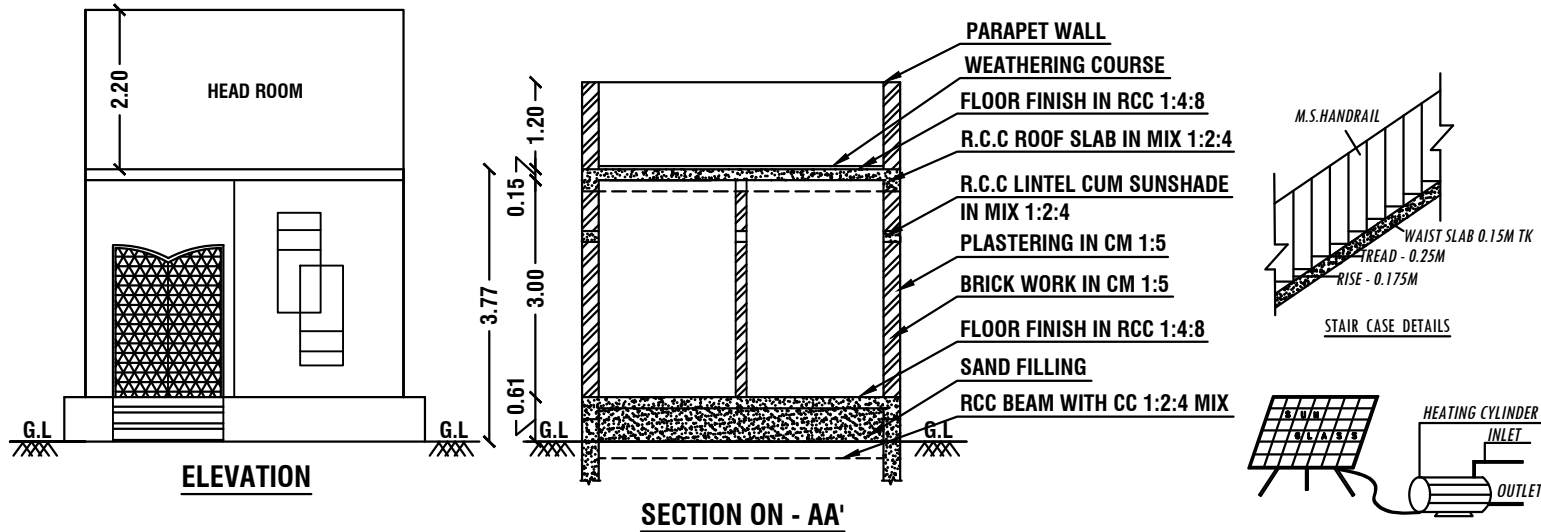

COLOR INDEX	
SITE BOUNDARY	
PROPOSED BUILDING	
EXISTING ROAD	
SEPTIC TANK	
RAIN WATER HARVESTING ROAD	

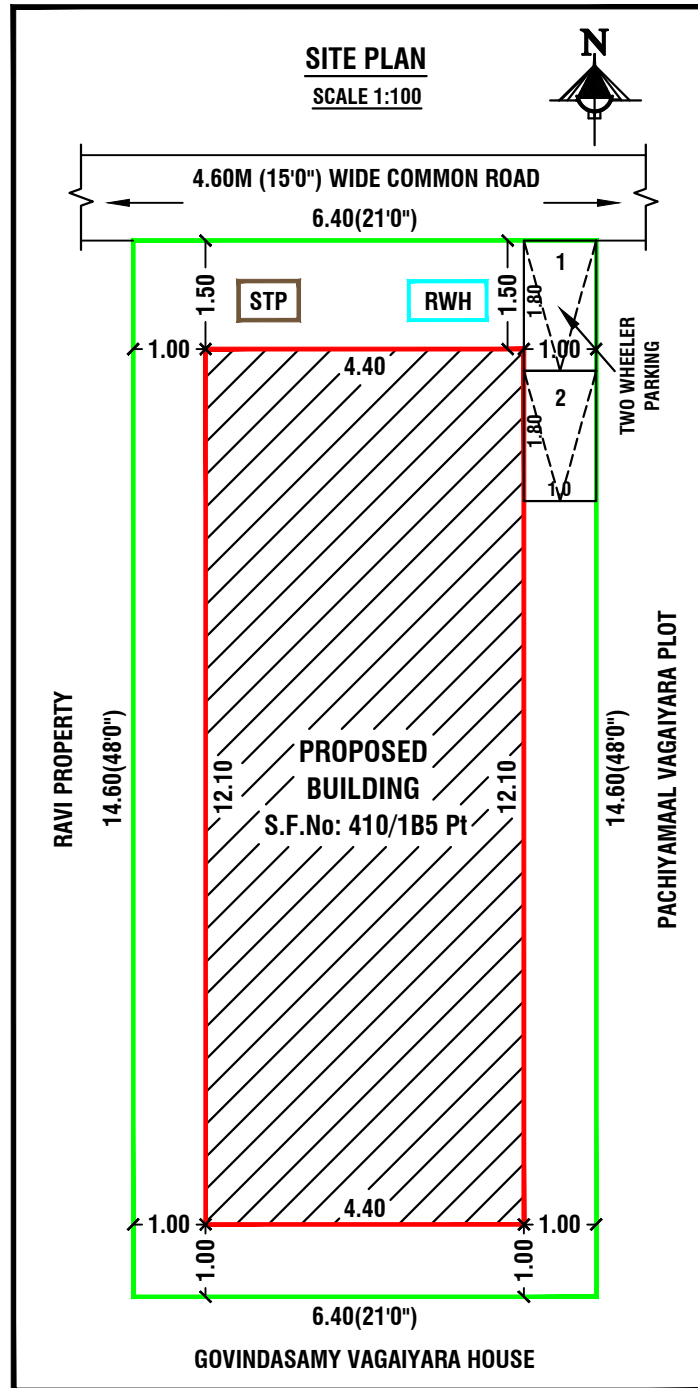

FSI DETAILS:-

$\frac{\text{Total All Floor Area}}{\text{Total Land Area}}$	=	$\frac{53.24}{93.65}$	=	FSI = 0.568
--	---	-----------------------	---	--------------------

Parking Details	
Particulars	Provided in Nos.
Car Parking	-
Two Wheeler Parking	2

NOTES				
ALL THE DOORS AND WINDOWS ARE OUTSIDE OPENING.				
WASTE WATER WILL BE USED FOR GARDEN PURPOSE				
ALL DIMENSIONS ARE IN FEET AND METRES				
SCHEDULE OF JOINERIES		WIDTH	HEIGHT	AREA IN Sq.Mt
M.G	MAIN GATE	1.53	2.10	3.21
M.D	MAIN DOOR	1.23	2.10	2.58
D	DOOR	0.91	2.10	1.91
D1	DOOR	0.90	2.10	1.89
S.D	STEEL DOOR	0.90	2.10	1.89
W	WINDOW	1.00	1.22	1.22
O	OPEN	0.91	2.10	1.91
V	VENTILATOR	0.80	0.60	0.48

AREA DETAILS			
PARTICULARS	Total Buildup Area Sq.Mt	Non FSI Area Sq.Mt	Total Buildup Area Sq.Ft
PLR / FMB Area		93.65 Sq.Mt	
Document Area		93.65 Sq.Mt	
As At Site Area		93.44 Sq.Mt	
PRO.GROUND FLOOR	53.24	-	573.08
PRO.HEAD ROOM	-	10.34	-
TOTAL AREA	53.24	10.34	573.08

OFFICE USE |

Mrs.J.SANGEETHA
W/o.Mr.JAGADEESAN. **APPLICANT**

Er.M.VADIVEL.ME(Struct) , AMIE., C.Eng(I) , MISTE., AIV.,
Consulting Civil Engineer, Chartered Engineer,
TN.Govt. Registered Professional of DTCP,
R.E-III-01/2019, R.S.E-II-21/2020, R.C.E-27/2020, R.D-06/2020,
R.E.(G-3), DMC No.037/LS/2019/00004, CCMC No.004/2021,
DMV CONSTRUCTION,
#19/17, 1st Floor, Annamalai Street, Near Municipality Office,
Dharmapuri - 636701, Cell: 8122 101 282, 9443 101 282.
E.Mail : dmvmconstruction.dp@gmail.com

REGISTERED ENGINEER

**Er.M.Vadivel . ME(Struct)., AMIE., C.Eng(I)., MISTE., AIV.,
D.M.V Construction - 8122 101 282, 9443 101 282.**