
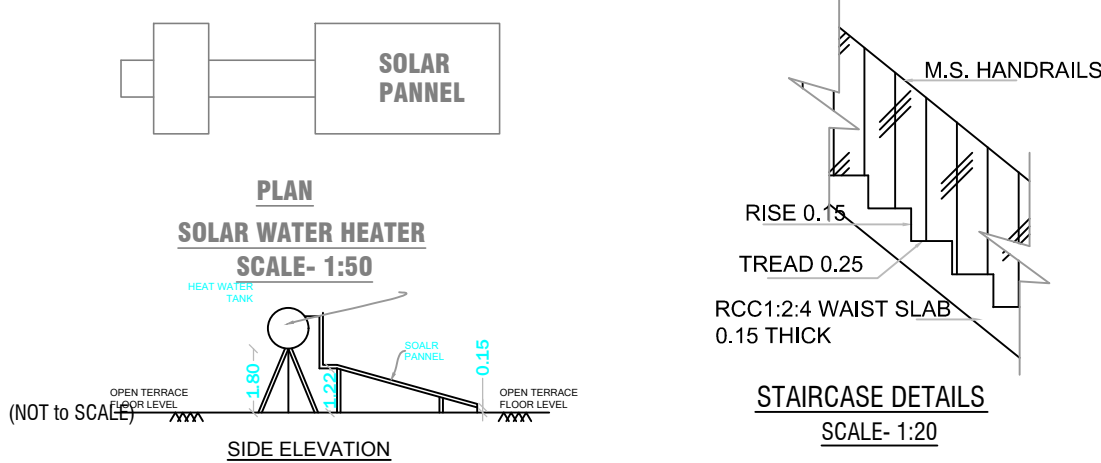
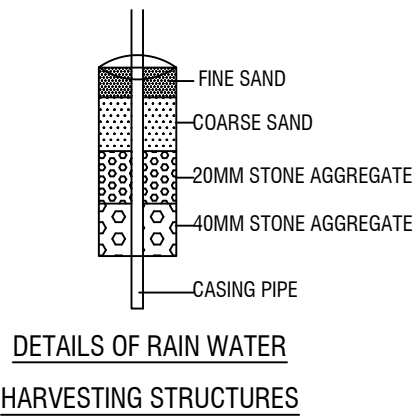
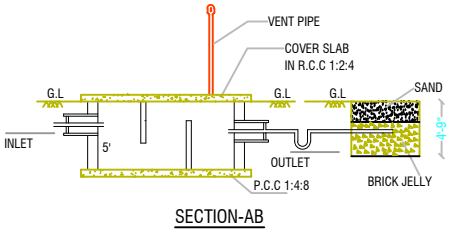
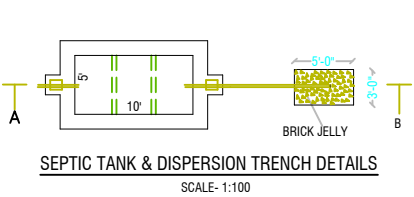
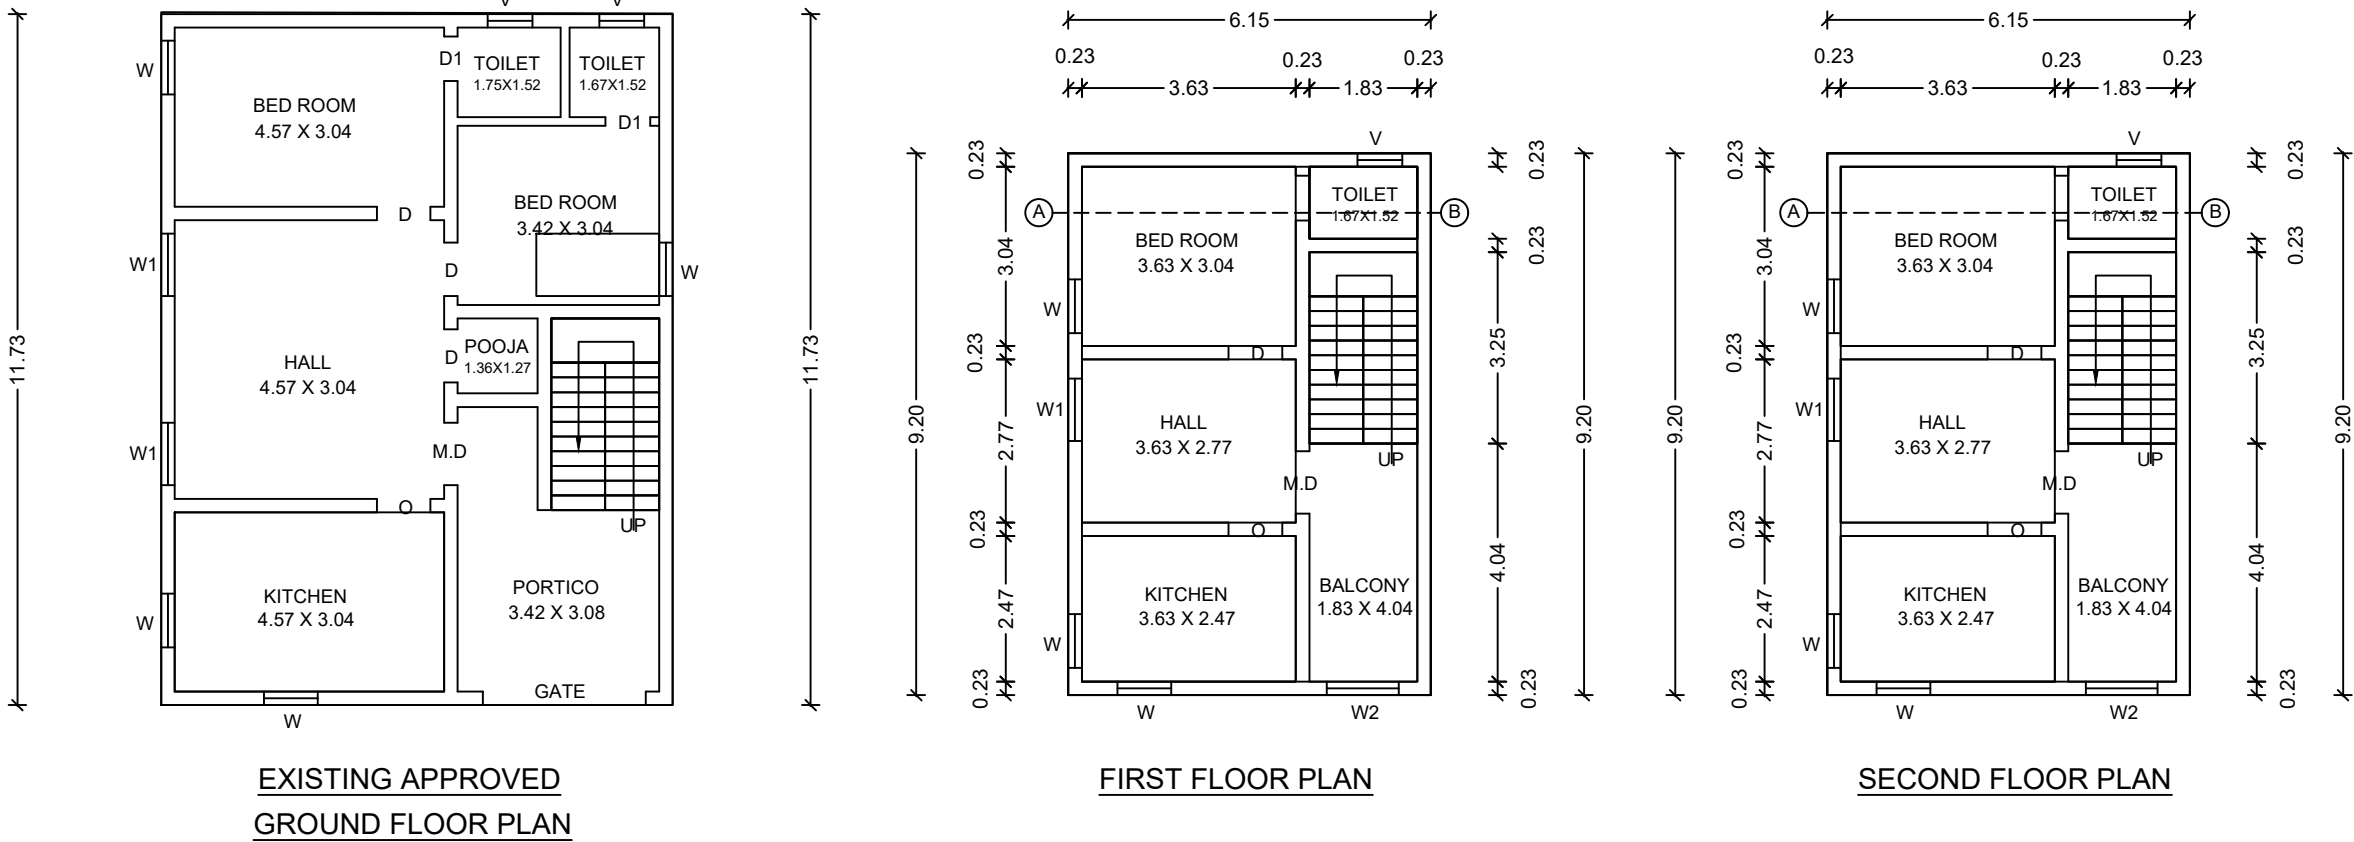
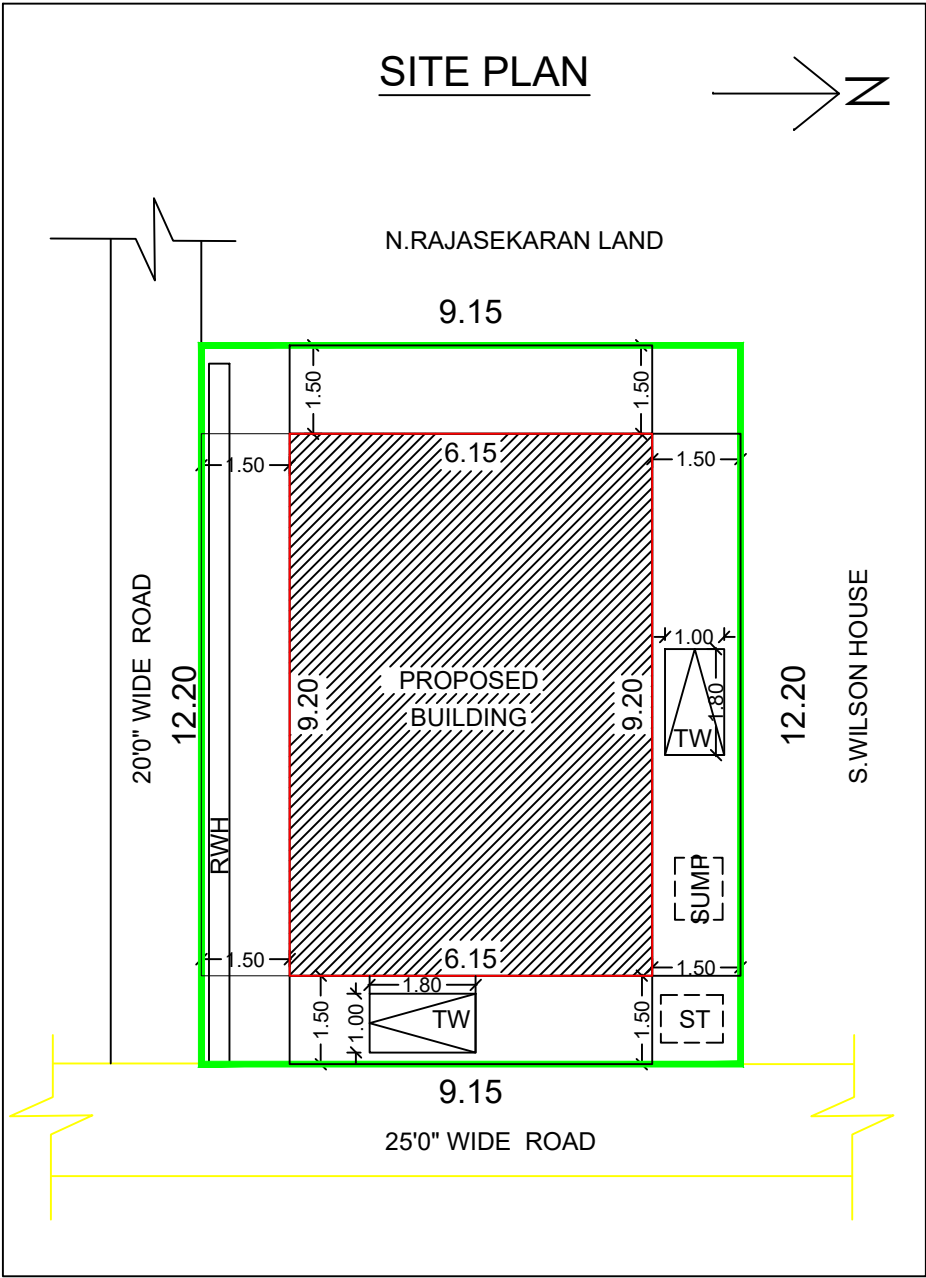
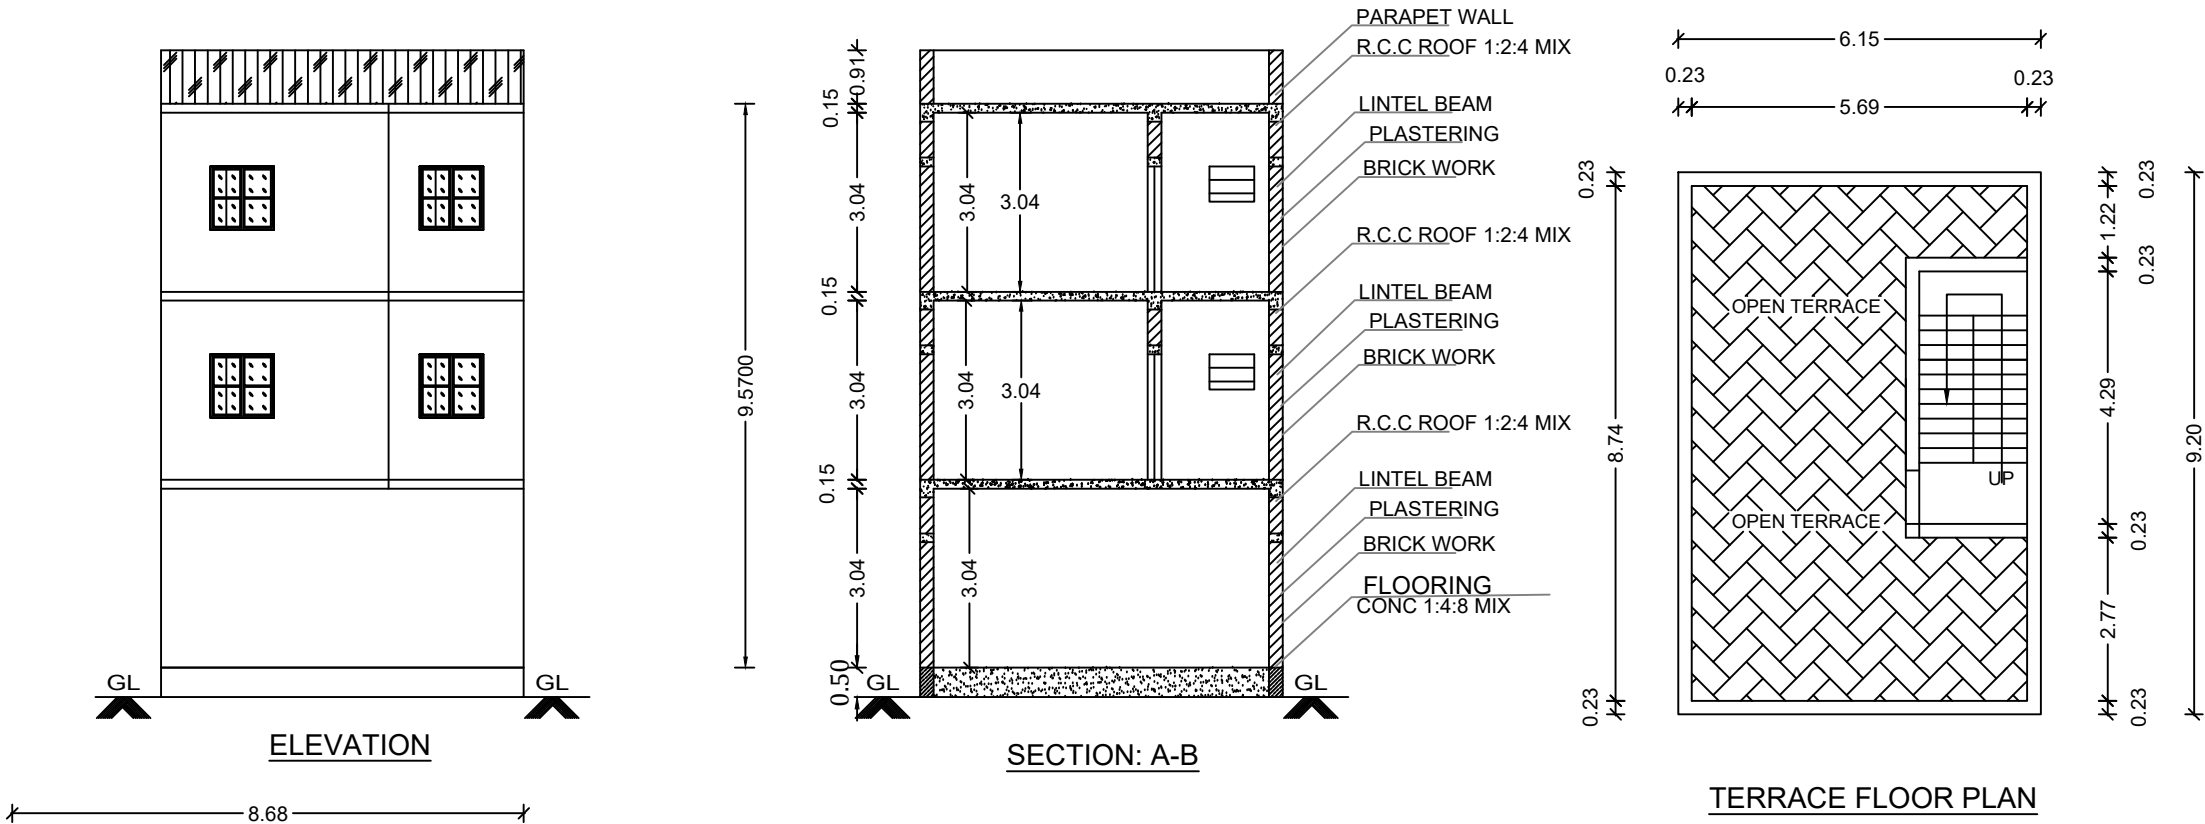
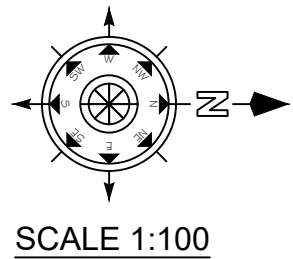
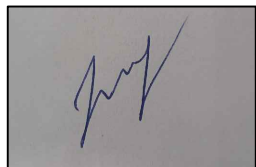


PLAN SHOWING THE EXISTING APPROVED GROUND FLOOR AND PROPOSED FIRST & SECOND FLOOR RCC ROOF RESIDENTIAL BUILDING IN,
NATHAM S.F.NO: 430/14 M & 430/14 M2 AT A.JETTIHALLI VILLAGE & PANCHAYAT, NALLAMPALLI PANCHAYAT UNION,
NALLAMPALLI TALUK AND DHARMAPURI DISTRICT.

APPLICANT: Mr.S. KARTHIKEYAN S/o SUBRAMANIAM

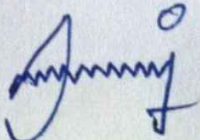

				
PAR			Sq.Ft.	
AS PER C			1200.00	
EXISTING APPR			1097.60	
PROPOSED FIR			609.13	
PROPOSED SEC			609.13	
TOTAL PLINTH AREA			215.15	2315.86
SCHEDULE OF JOINERIES		WIDTH	HEIGHT	
MD	MAIN DOOR	1.00	2.10	
D1	DOOR	0.91	2.10	
D2	DOOR	0.76	2.10	
W	WINDOW	1.60	1.22	
W1	WINDOW	1.52	1.22	
O	OPEN	0.91	2.10	
V	VENTILATOR	0.91	0.61	
PARKING DETAILS				
SCHEDULE OF JOINRIES		REQUIRED	PROVIDED	
CAR		0	0	
TWO WHEELER		2	2	
COLOUR INDEX				
SITE BOUNDARY				
PROPOSED BUILDING				
EXISTING ROAD				
<u>APPLICANT</u>				
 <u>Mr.S. KARTHIKEYAN S/o SUBRAMANIAM</u>				
<u>REGISTERED ENGINEER</u>				
 Er.S. SAKTHIVEL,B.E., Licensed Building Surveyor, Consulting Engineer, TN.Govt. Registered Professional of DTCP, Registered Engineer Grade-III-03/2022, Registered Structural Engineer Grade-II-02/2022, R.E.(G-III) DMC. No-037/LS/2022/00006, CIVIL INFO No-24/3, Second Floor, Opp:Nagaraj Hospital, Chathiram Street, Dharmapuri-636701, Cell: 7550315100, 8098094769, Email:civilinfo.dpi@gmail.com.				