
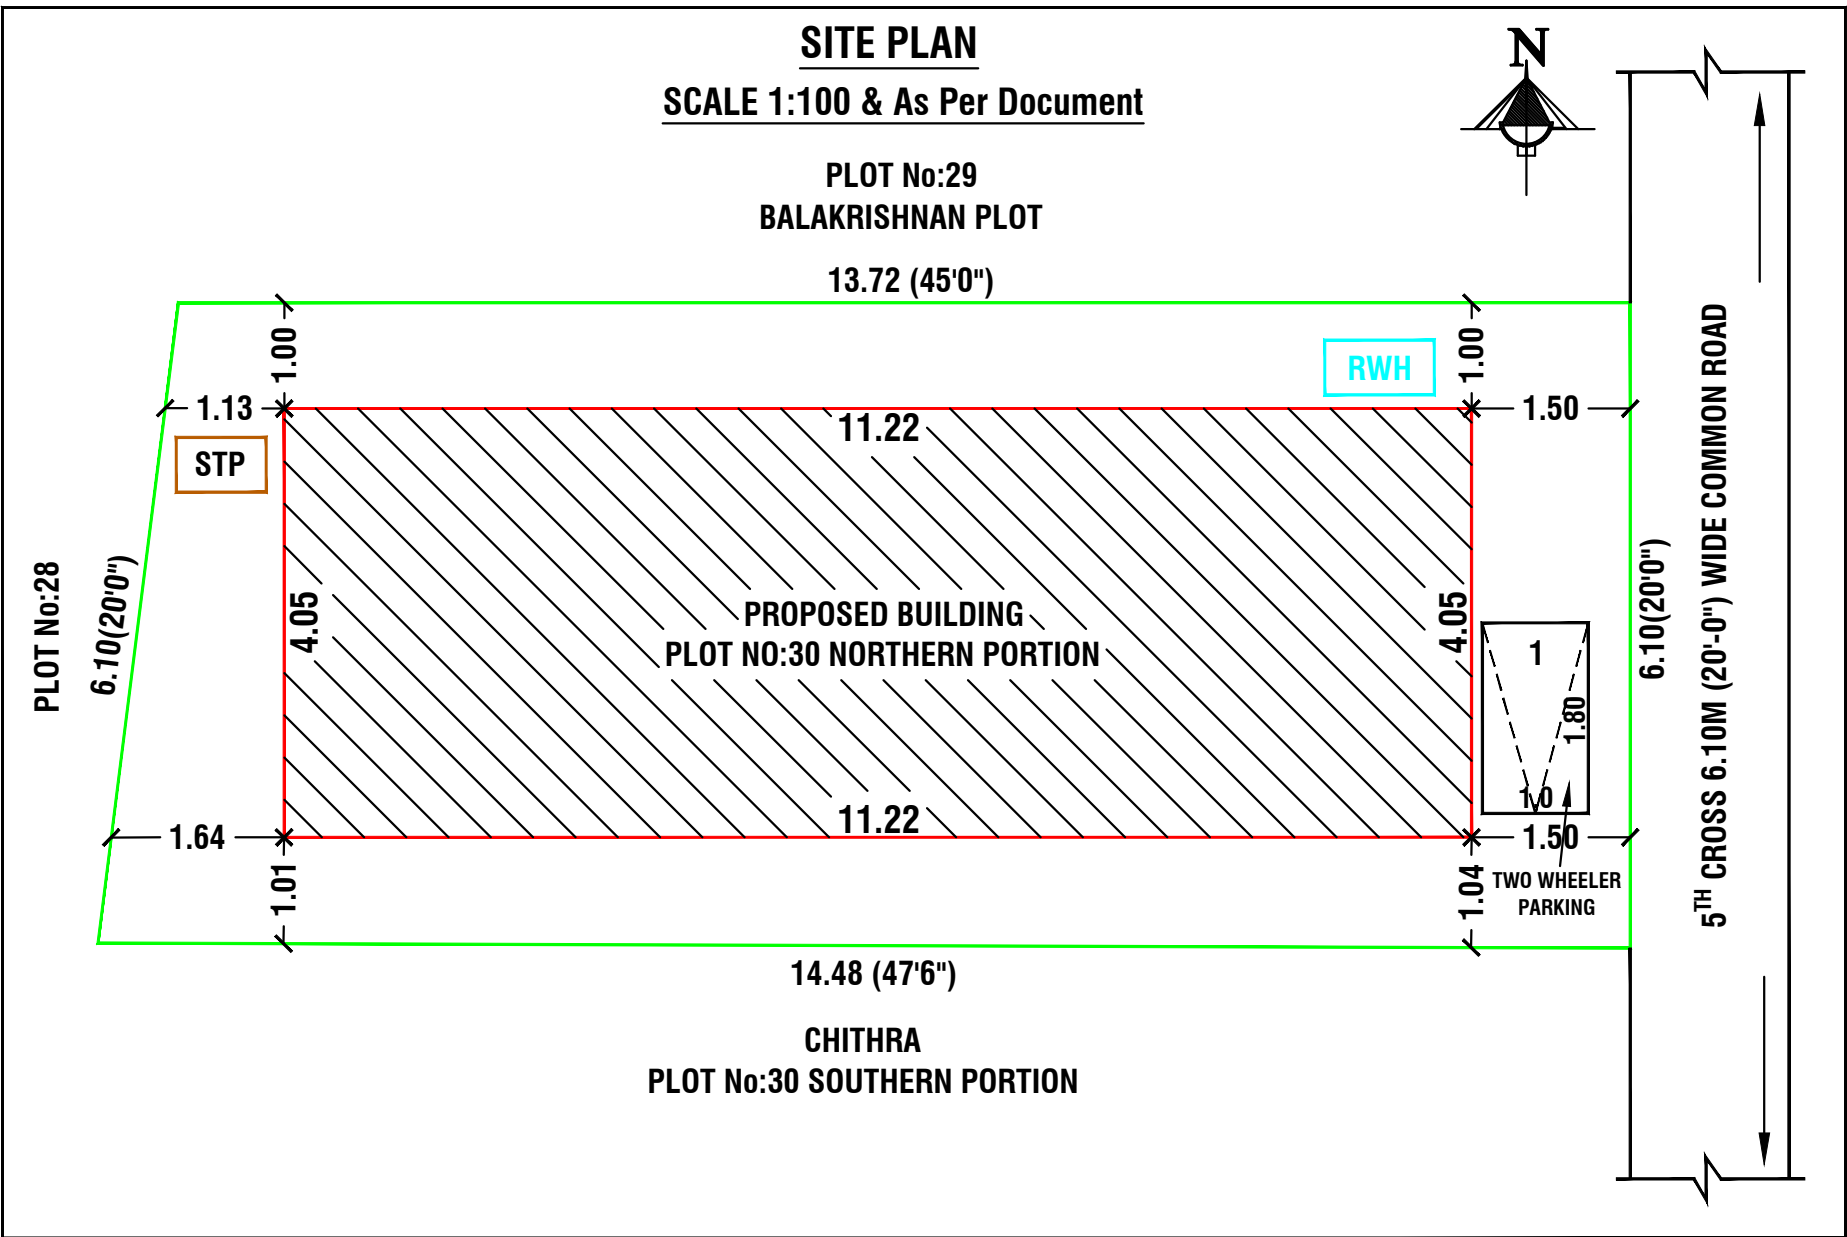
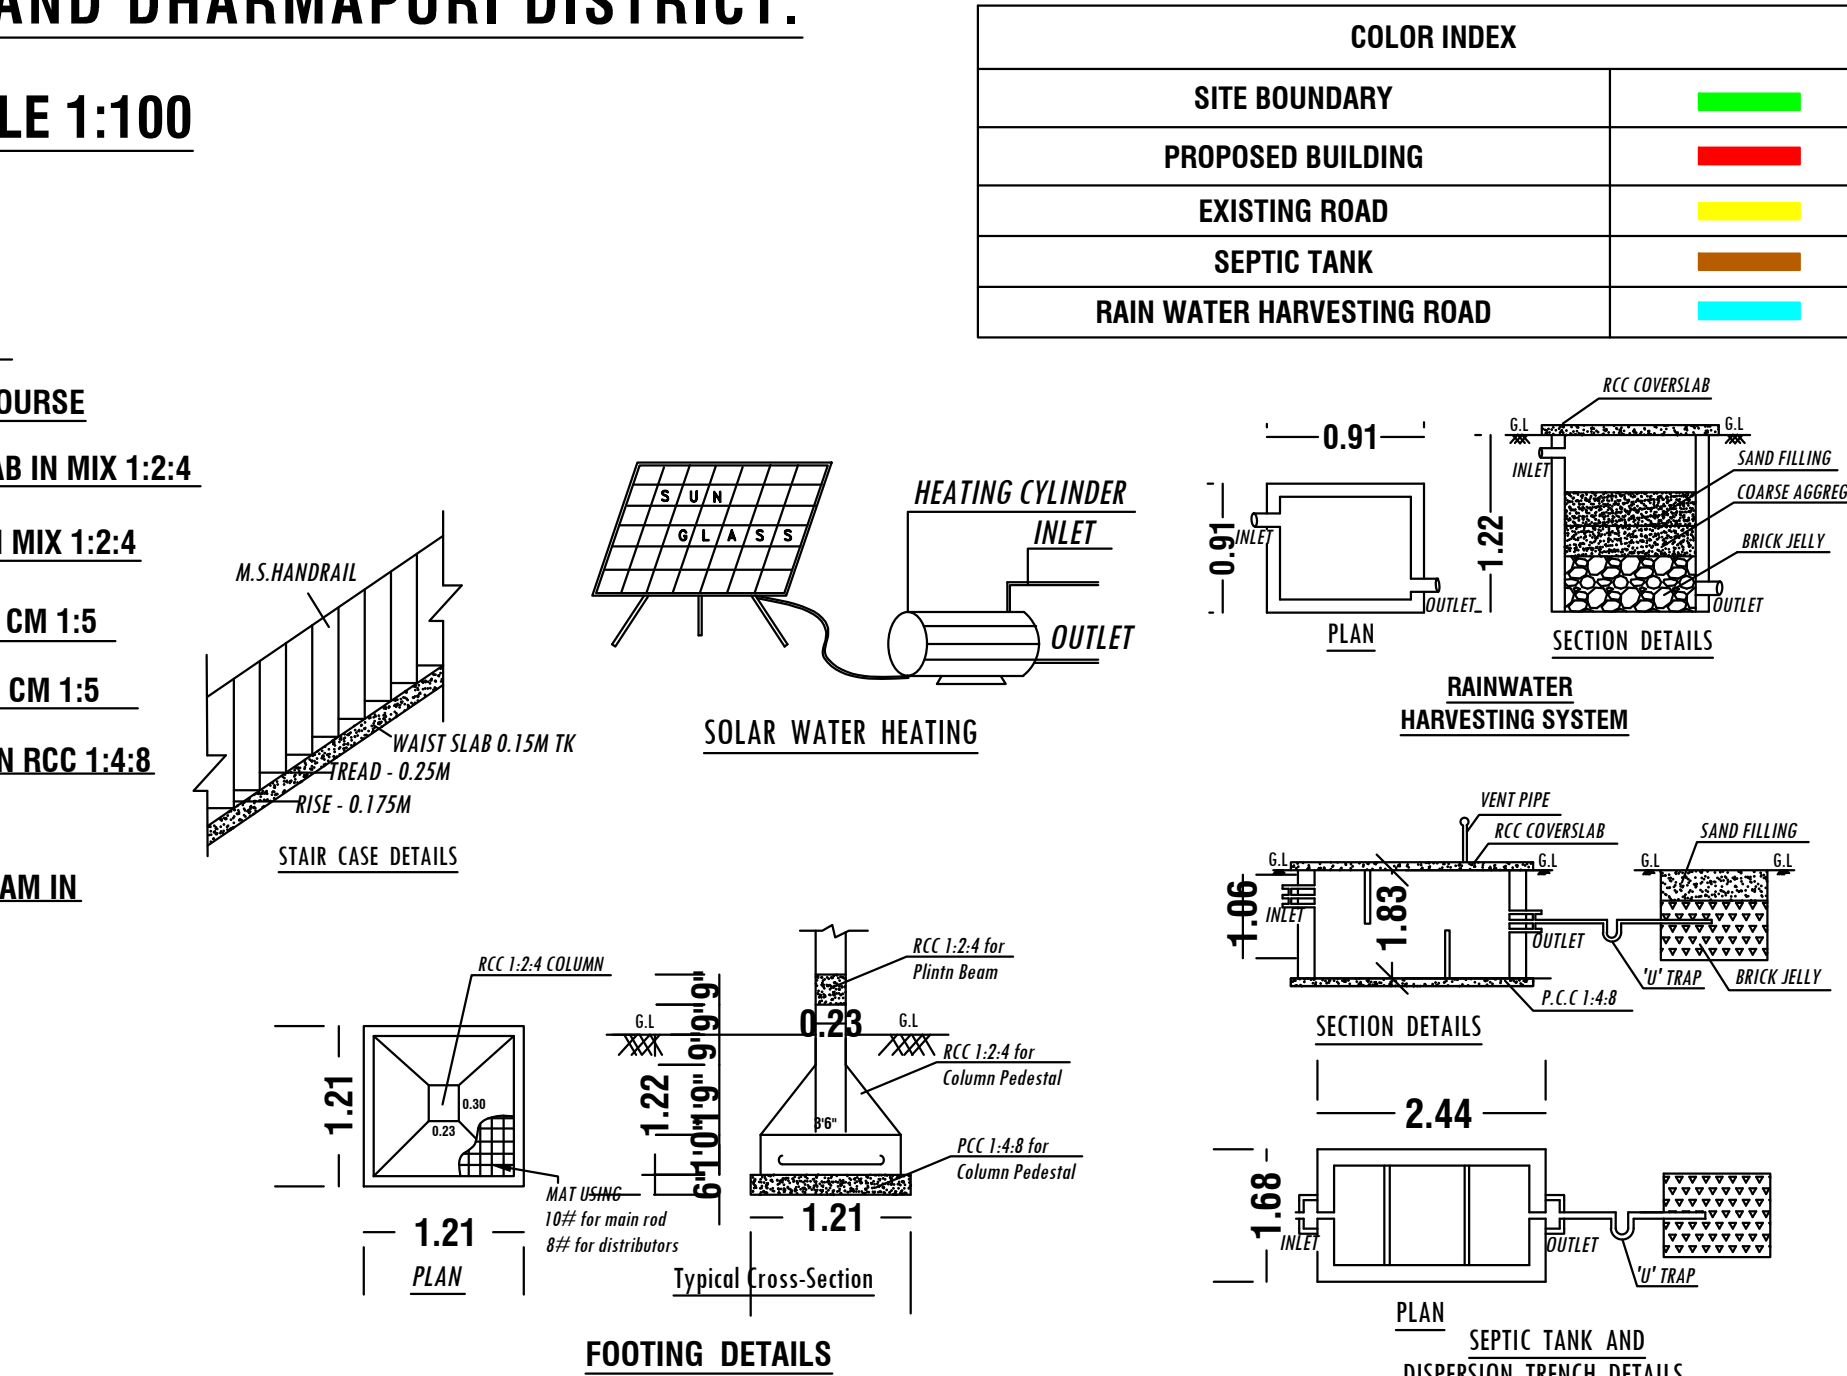
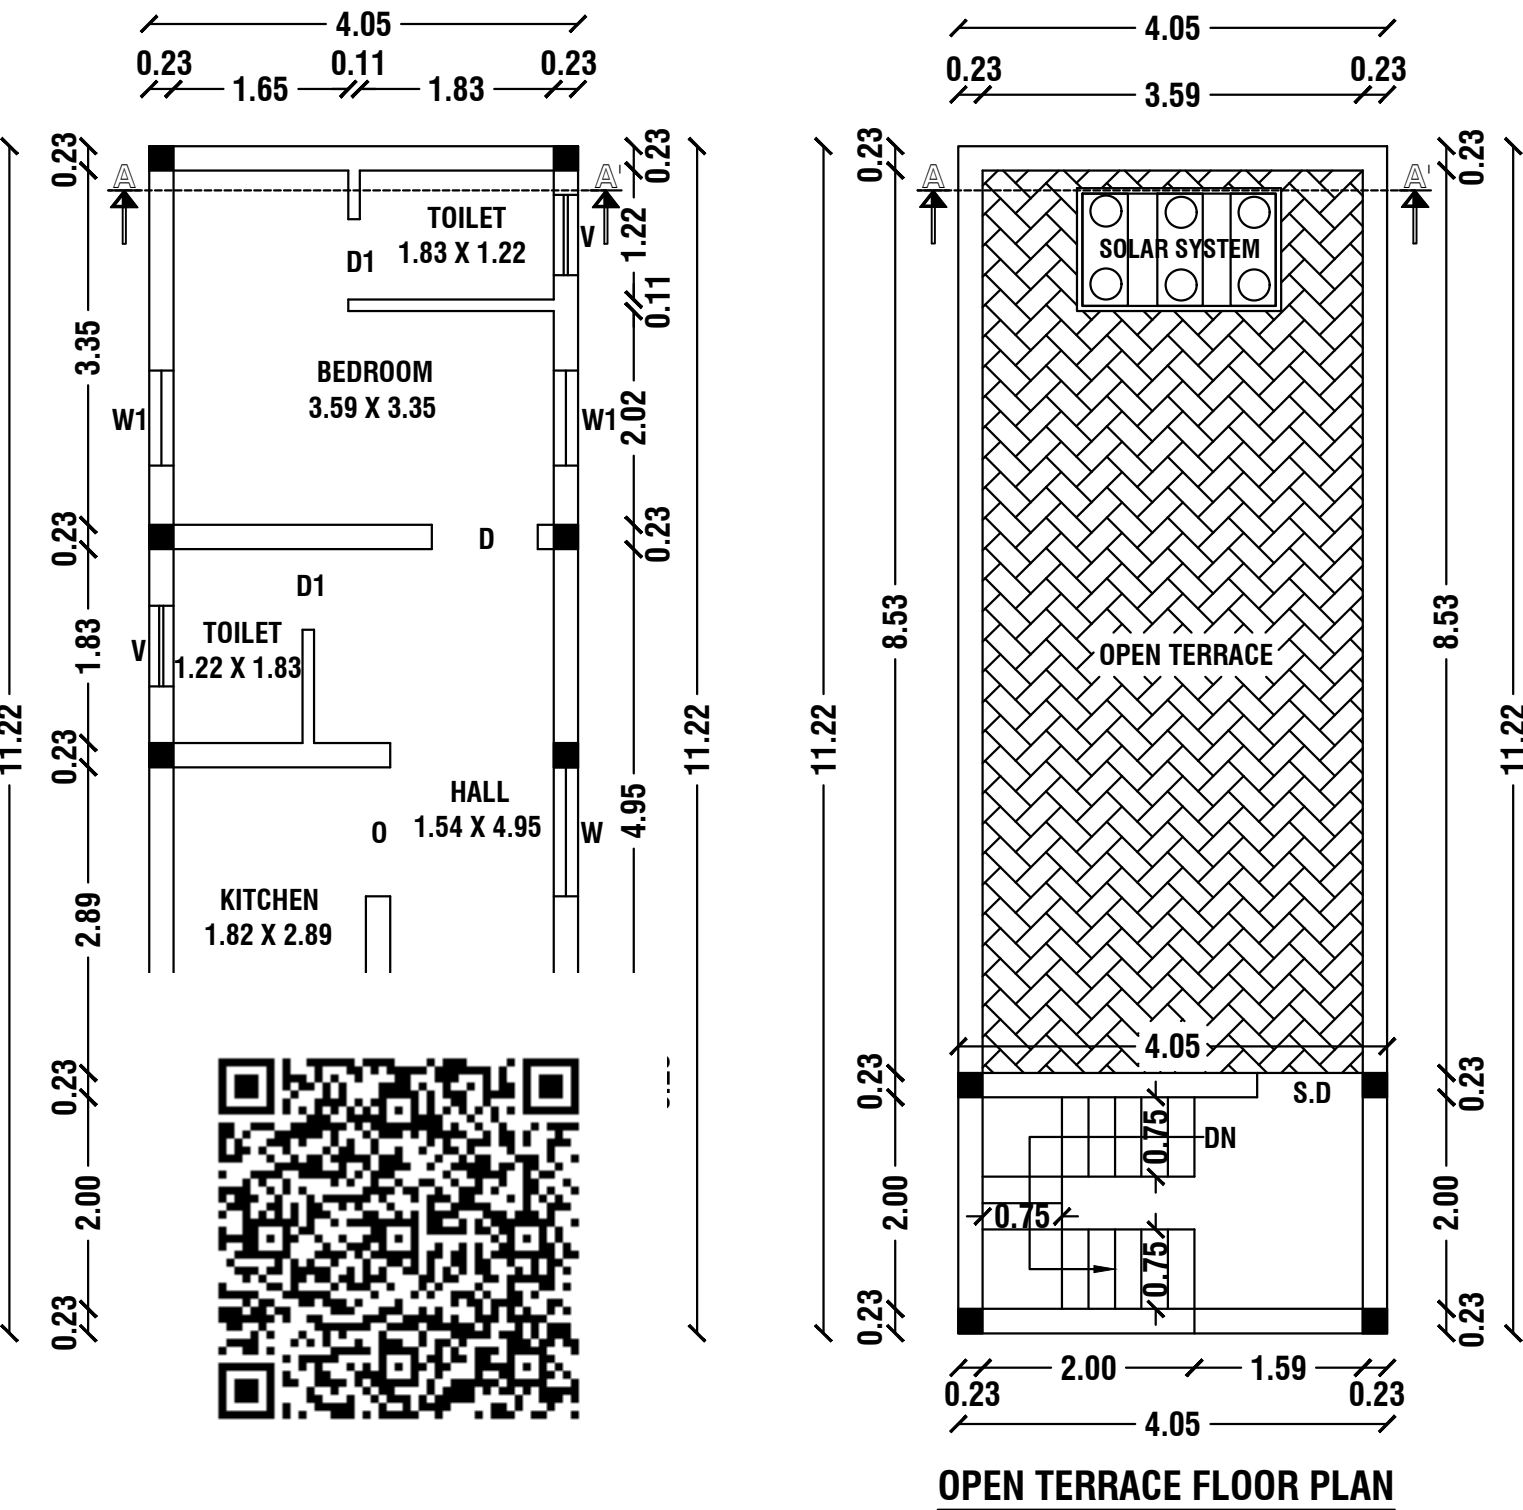



PLAN SHOWING THE PROPOSED CONSTRUCTION OF R.C.C ROOF RESIDENTIAL BUILDING IN "GREEN GARDEN" PLOT No:30

NORTHERN PORTION, NEW S.F.No:345/21 (OLD S.F.No:345/6), ANNASAGARAM VILLAGE, A.GOLLAHALLI PANCHAYAT,

DHARMAPURI PANCHAYAT UNION, DHARMAPURI TALUK AND DHARMAPURI DISTRICT.

APPLICANT: Mr.N.VIJAY S/o.Mr.NARAYANA RAO. SCALE 1:100

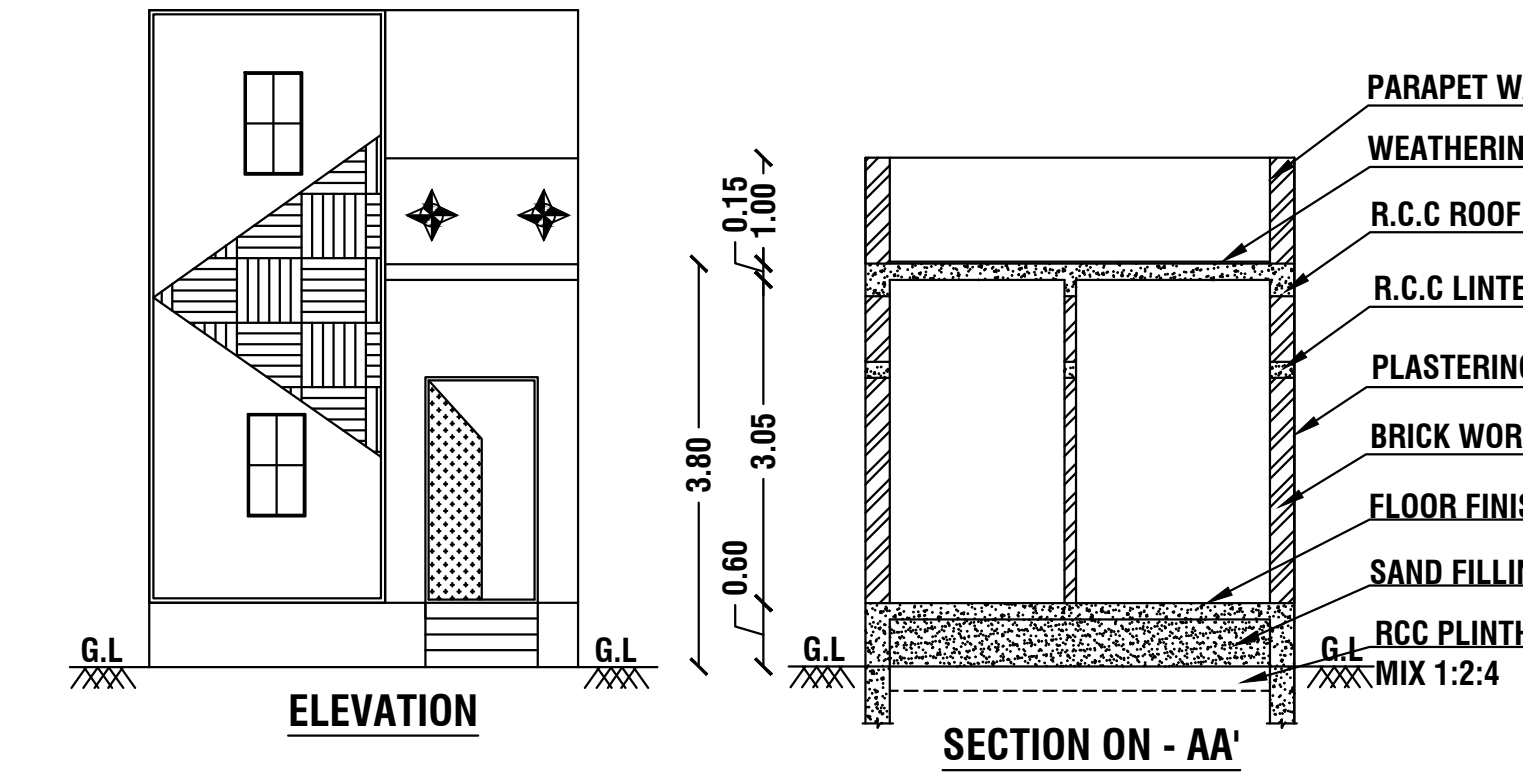

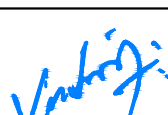NOTES				
ALL THE DOORS AND WINDOWS ARE OUTSIDE OPENING.				
WASTE WATER WILL BE USED FOR GARDEN PURPOSE				
ALL DIMENSIONS ARE IN FEET AND METRES				
SCHEDULE OF JOINERIES		WIDTH	HEIGHT	AREA IN Sq.Mt
M.D	MAIN DOOR	1.06	2.13	2.26
D	DOOR	1.00	2.13	2.13
D1	DOOR	0.76	2.13	1.62
W	WINDOW	1.22	1.22	1.49
W1	WINDOW	0.90	1.22	1.10
W2	WINDOW	0.90	0.90	0.81
O	OPEN	1.22	2.13	2.60
V	VENTILATOR	0.76	0.60	0.46
AREA DETAILS				
Document Area		85.94 Sq.Mt		925.00 Sq.Ft
PLR / FMB Area		86.00 Sq.Mt		
As At Site Area		86.00 Sq.Mt		
PARTICULARS	Total Buildup Area in Sq.Mt	Non FSI Area in Sq.Mt	FSI Area in Sq.Mt	Total Buildup Area in Sq.Ft
PRO.GROUND FLOOR	45.44	-	45.44	489.13
PRO.HEAD ROOM	9.96	9.96	-	107.21
TOTAL AREA	55.40	9.96	45.44	596.34
FSI DETAILS:-				
Total All Floor Area		45.44		FSI = 0.528
Total Land Area		85.94		
Parking Details				
Particulars			Provided in Nos.	
Car Parking			-	
Two Wheeler Parking			1	
OFFICE USE				
TECHNICAL APPROVAL Online Application No:SWP/BPA/0152246/2024 Technical approval issued. This Document is Digitally Data Singed by "PRESIDENT OF ANNASAGARAM VILLAGE, A.GOLLAHALLI PANCHAYAT, DHARMAPURI PANCHAYAT UNION". So any Seal or Sign is Necessary.				
APPLICANT				
 Mr.N.VIJAY S/o.Mr.NARAYANA RAO.				
REGISTERED ENGINEER				
 Er.M.VADIVEL.ME(Struct).. AMIE., C.Eng(I).. MISTE., AIV., Consulting Civil Engineer, Chartered Engineer, TN.Govt. Registered Professional of DTCP, R.E-III-01/2019, R.S.E-II-21/2020, R.C.E-27/2020, R.D-06/2020, R.E.(G-3), DMC No.037/LS/2019/00004, CCMC No.004/2021, DMV CONSTRUCTION, #19/17, 1st Floor, Annamalai Street, Near Municipality Office, Dharmapuri - 636701, Cell: 8122 101 282, 9443 101 282. E.Mail : dmvconstruction.dp@gmail.com				
Er.M.Vadivel . ME(Struct).. AMIE., C.Eng(I).. MISTE., AIV.,				
D.M.V construction - 8122 101 282, 9443 101 282.				