
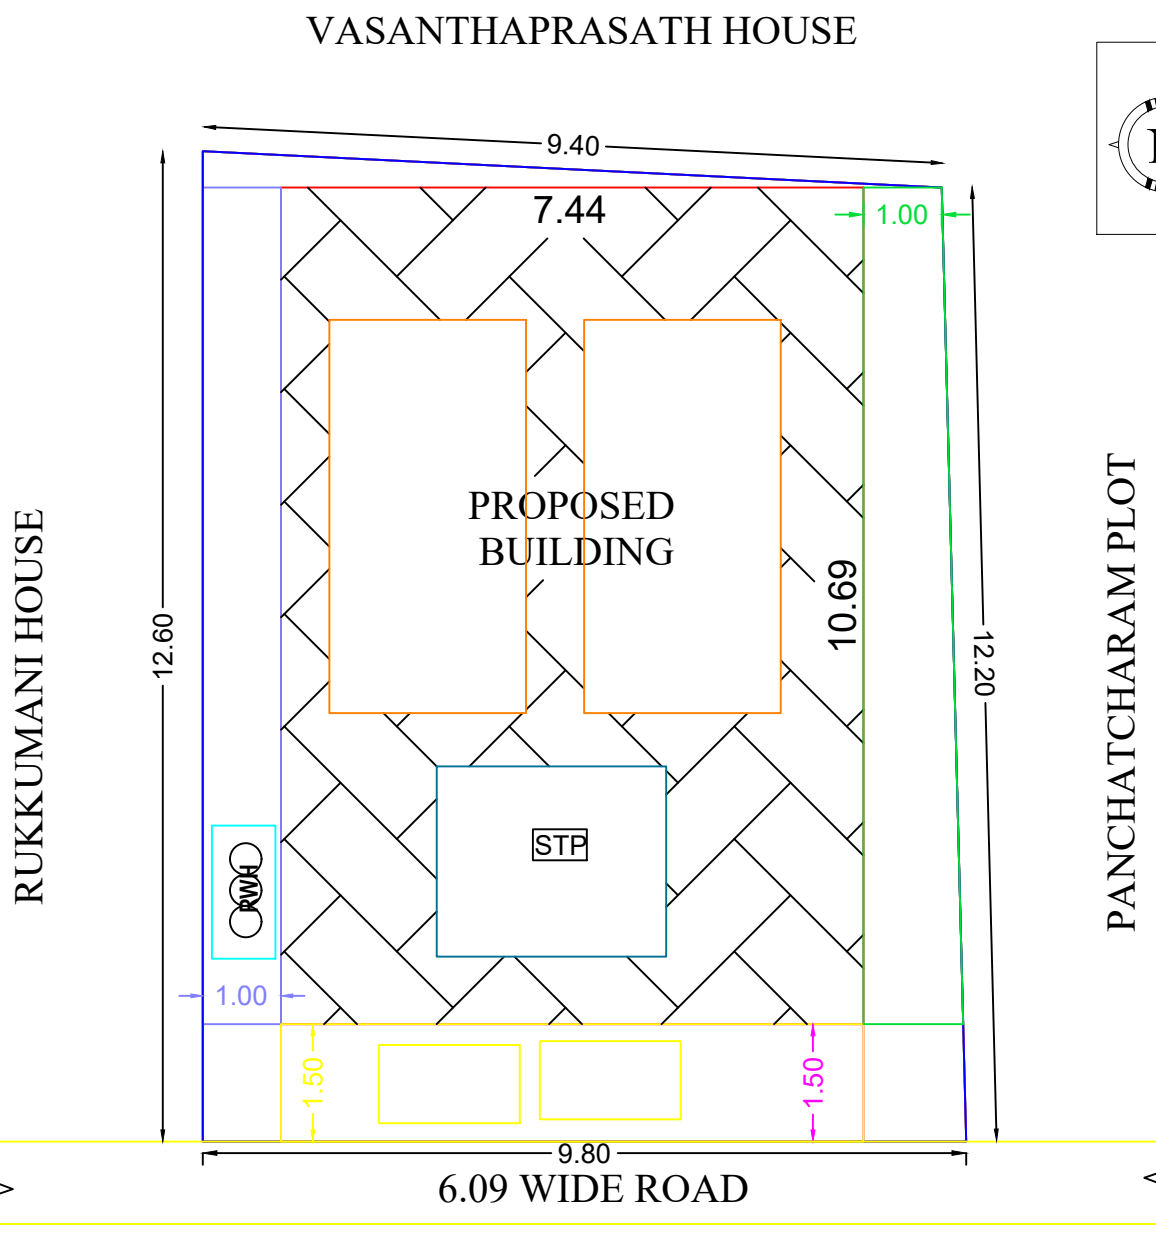
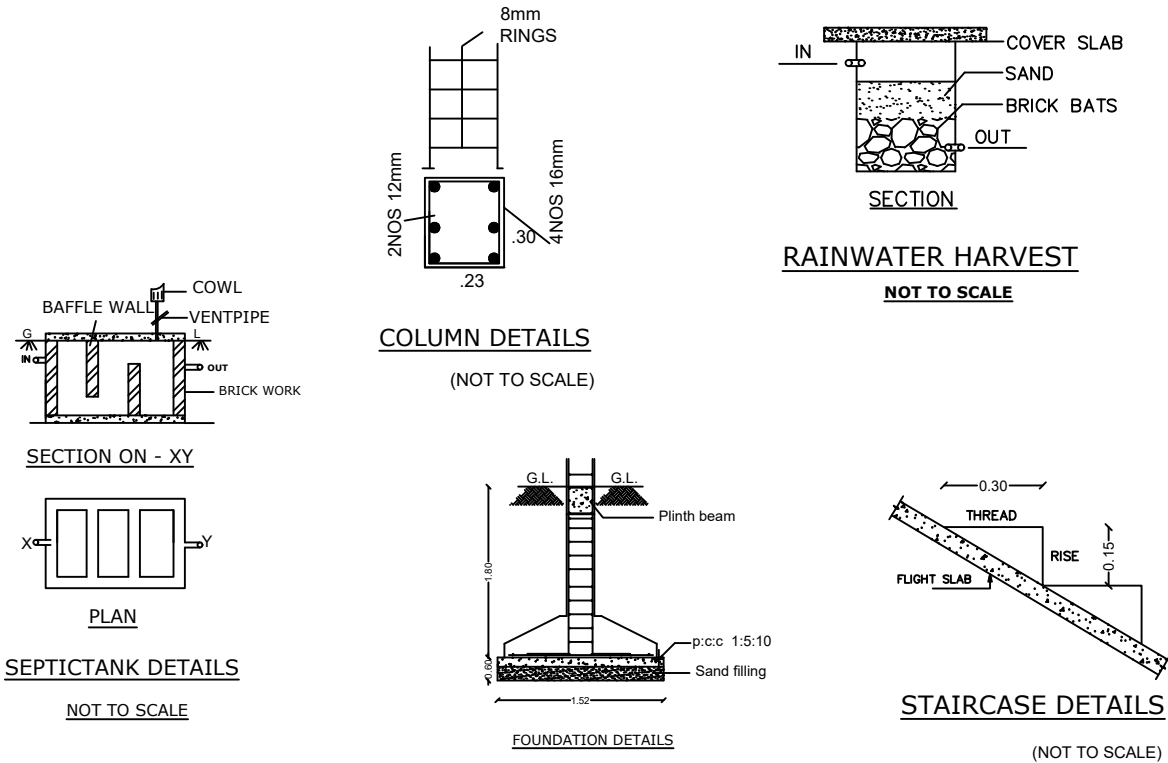
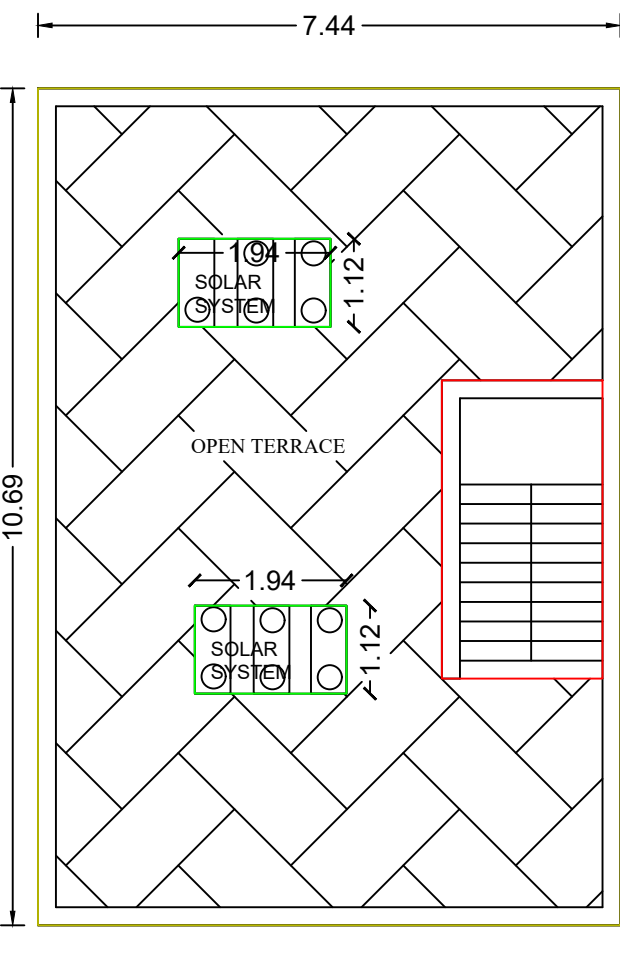
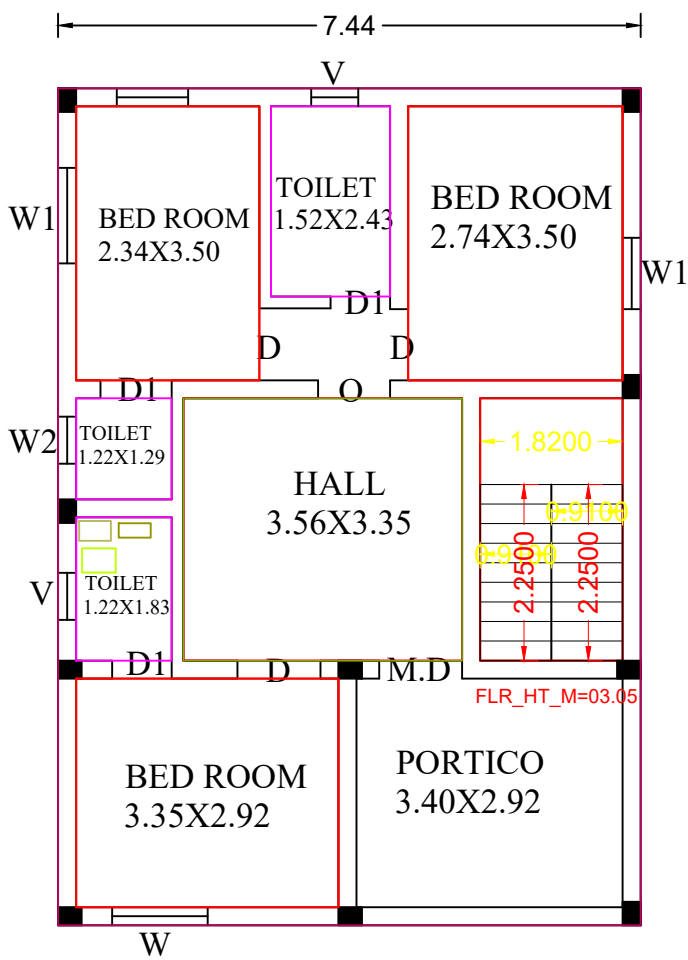
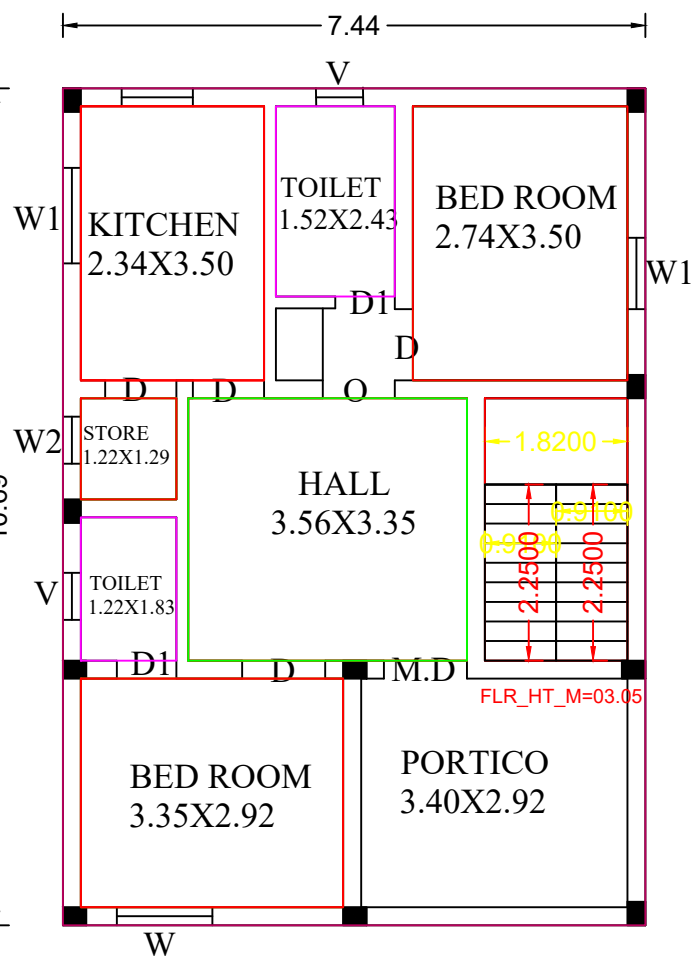


PLAN SHOWING THE PROPOSED CONSTRUCTION OF R.C.C ROOF GROUND FLOOR AND FIRST FLOOR RESIDENTIAL BUILDING IN OLD S.F.No:459/4,
PATTA NO:3732, NEW S.F.No:459/42, AT A.JETTIHALLI VILLAGE AND PANCHAYAT, NALLAMPALLI UNION AND TALUK , DHARMAPURI DISTRICT.

APPLICANT : Mr.M.ATHIYAMAN S/o Mr.MADHAIYAN

SCALE 1:100

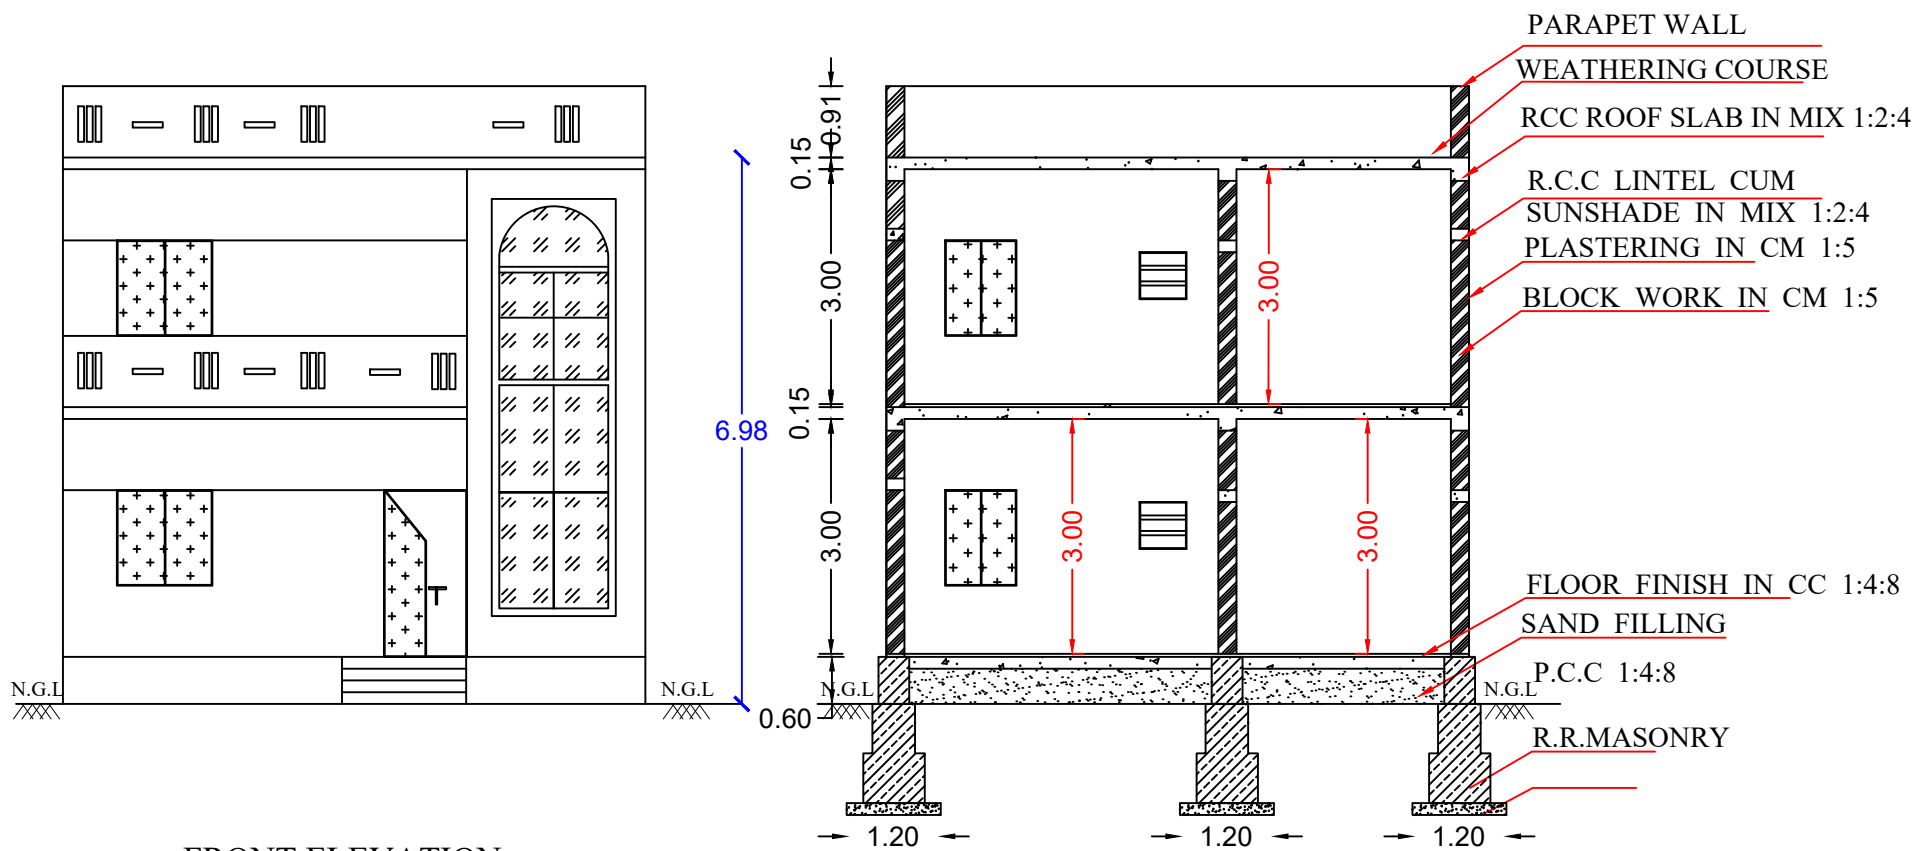

'AT,
any

seal or Sign is not necessary.

ALL DIMENSIONS ARE IN "METER & FEET"

Area Details	
PLR / FMB Area	119.11Sq.Mt
Document Area	119.25 Sq.Mt
Super Imposed Area	119.11 Sq.Mt

AREA DETAILS		
Particulars	Total Buildup Area Sq.mt	Total Buildup Area Sq.ft
Total Site Area	119.25	1283.75
Ground Floor Plinth Area	79.53	855.74
Ground Floor Carpet Area	63.62	684.59
First Floor Plinth Area	79.53	855.74
First Floor Carpet Area	63.62	684.59
Total Builtup Area	159.06	1711.48

SCHEDULE OF JOINERIES		
MAIN DOOR	5'-0" X7'-0"	MD
DOOR (Bed room)	3'-0" X7'-0"	D
DOOR (Toilet)	2'-6" X7'-0"	D1
OPEN (Kitchen)	3'-0" X7'-0"	O
WINDOW	4'-0" X4'-0"	W
WINDOW	3'-0" X4'-0"	W1
VENTILATOR	2'-0" X1'-6"	V

COLOR INDEX		
SITE BOUNDARY		
EXISTING ROAD		
PROPOSED BUILDING		

APPLICANT SIGNATURE

Mr.M.ATHIYAMAN S/o Mr.MADHAIYAN

Er.P.VENKATESAN B.E.,M.E.,Struct.,
Registered Engineer & Consulting Civil Engineer,
Reg.No:037/LS/2019/0003,
MAKE N+E+S+T ENGINEERS,
#14/B, 1st Floor, P.R.Sundharam Street,
Opp, Ranga Neuro Care, Dharmapuri - 636701,
Cell: 9095652066, 8667654570.
E.Mail : makenestconstruction@gmail.com
E.Mail : makenestengineers@gmail.com
REGISTERED ENGINEER