
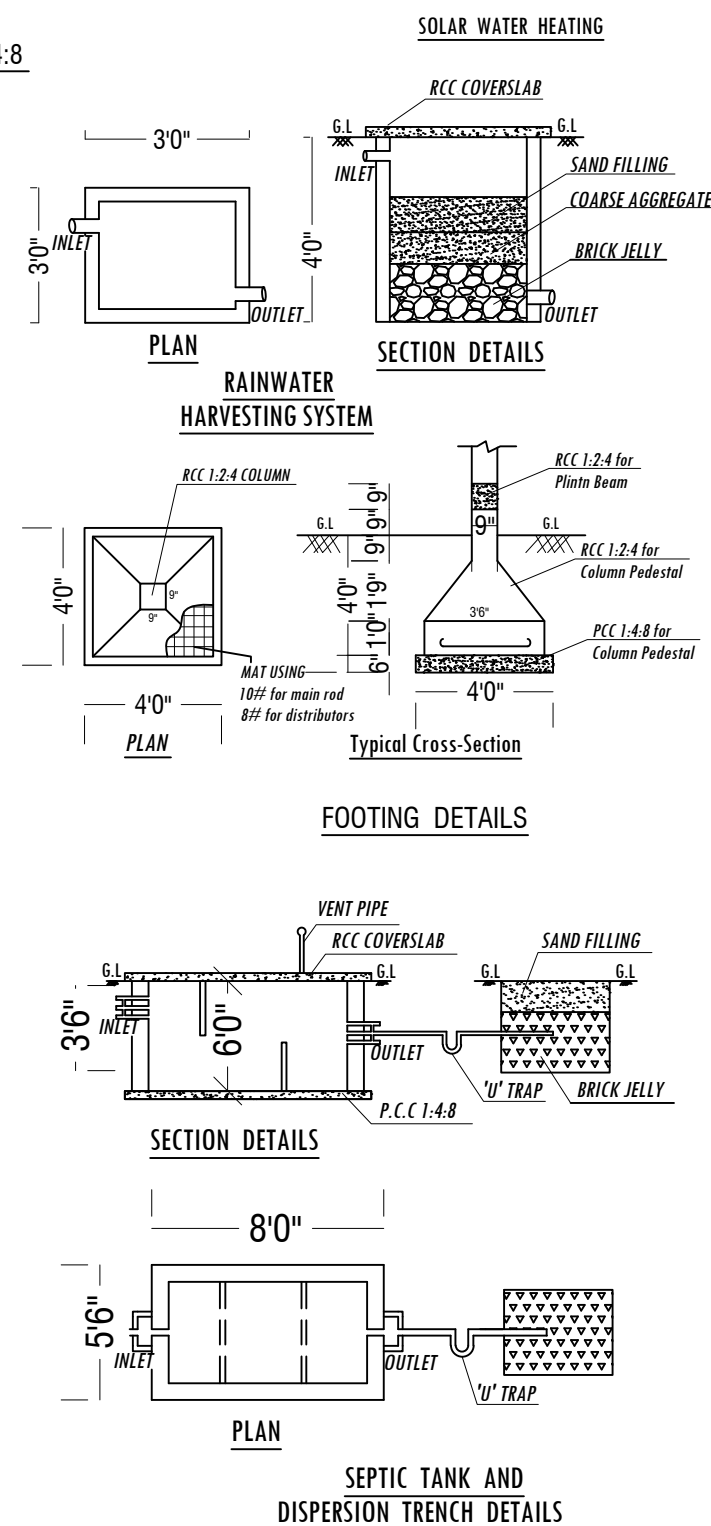
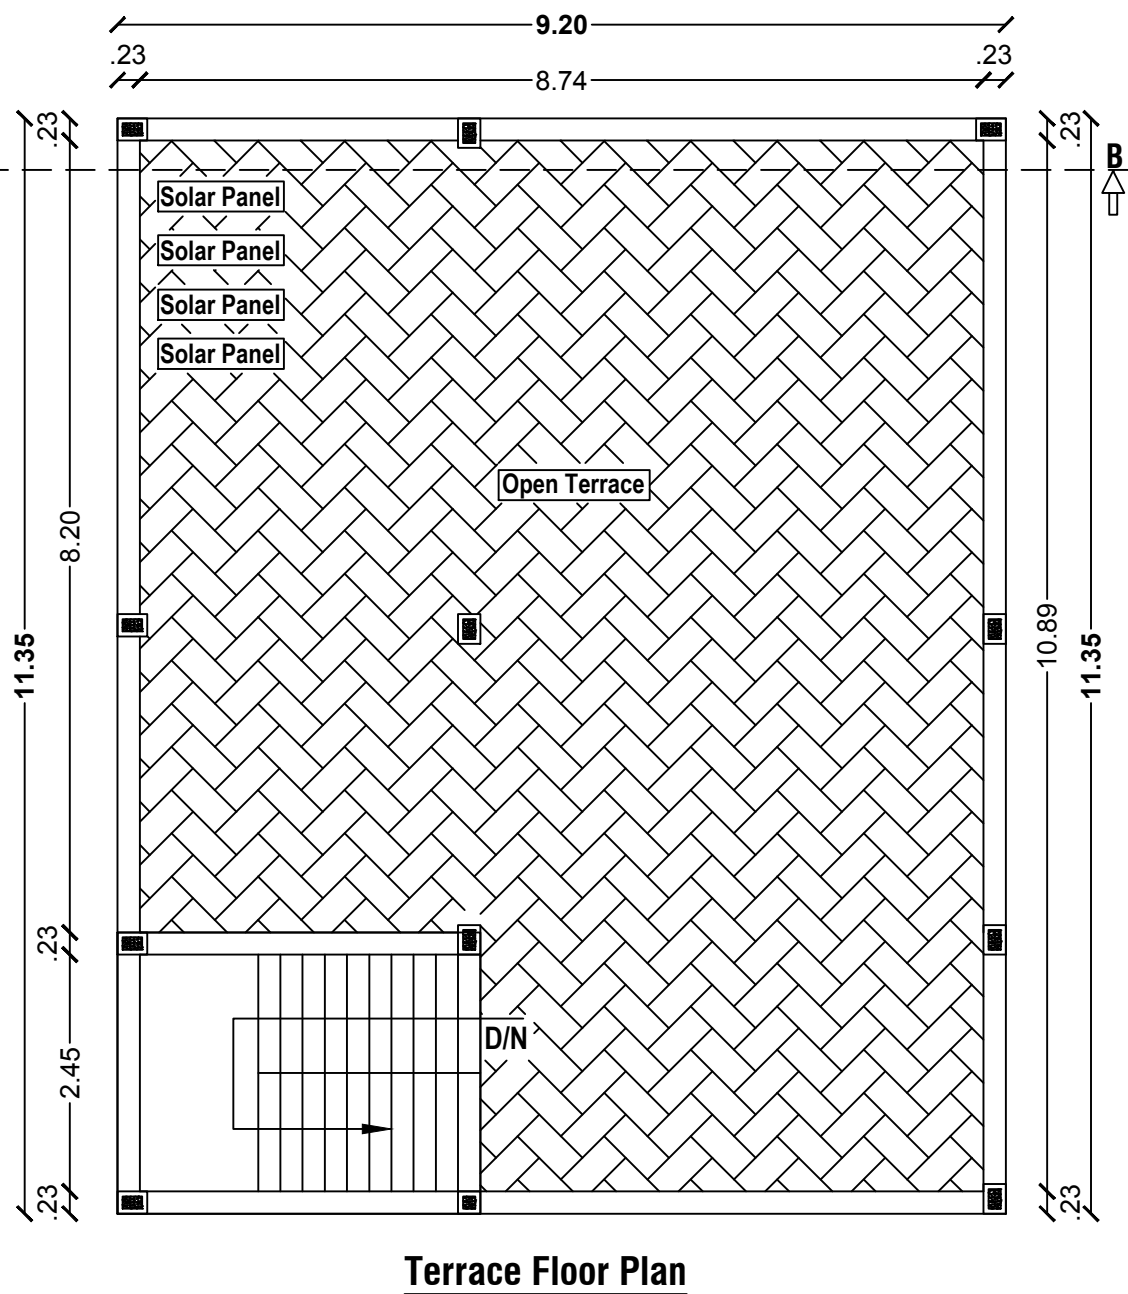
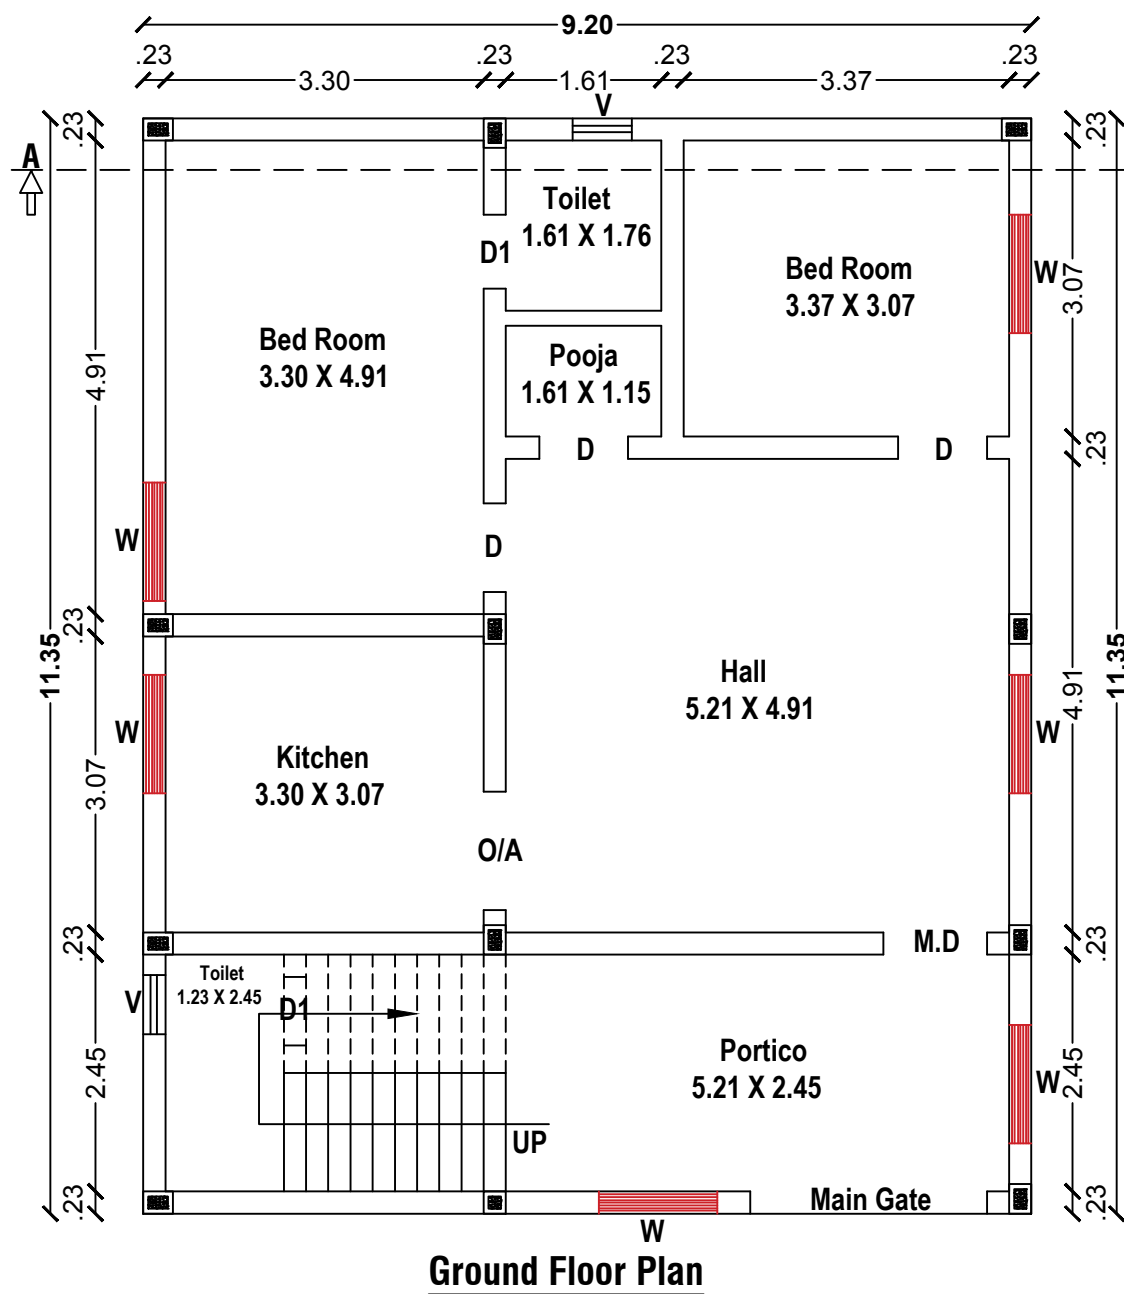
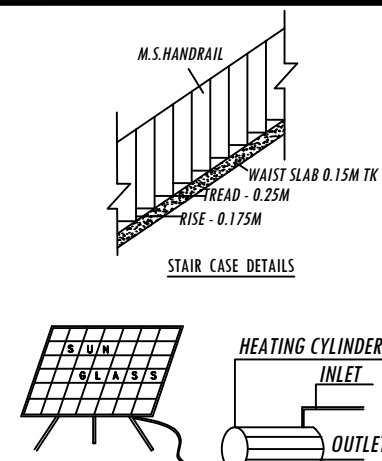
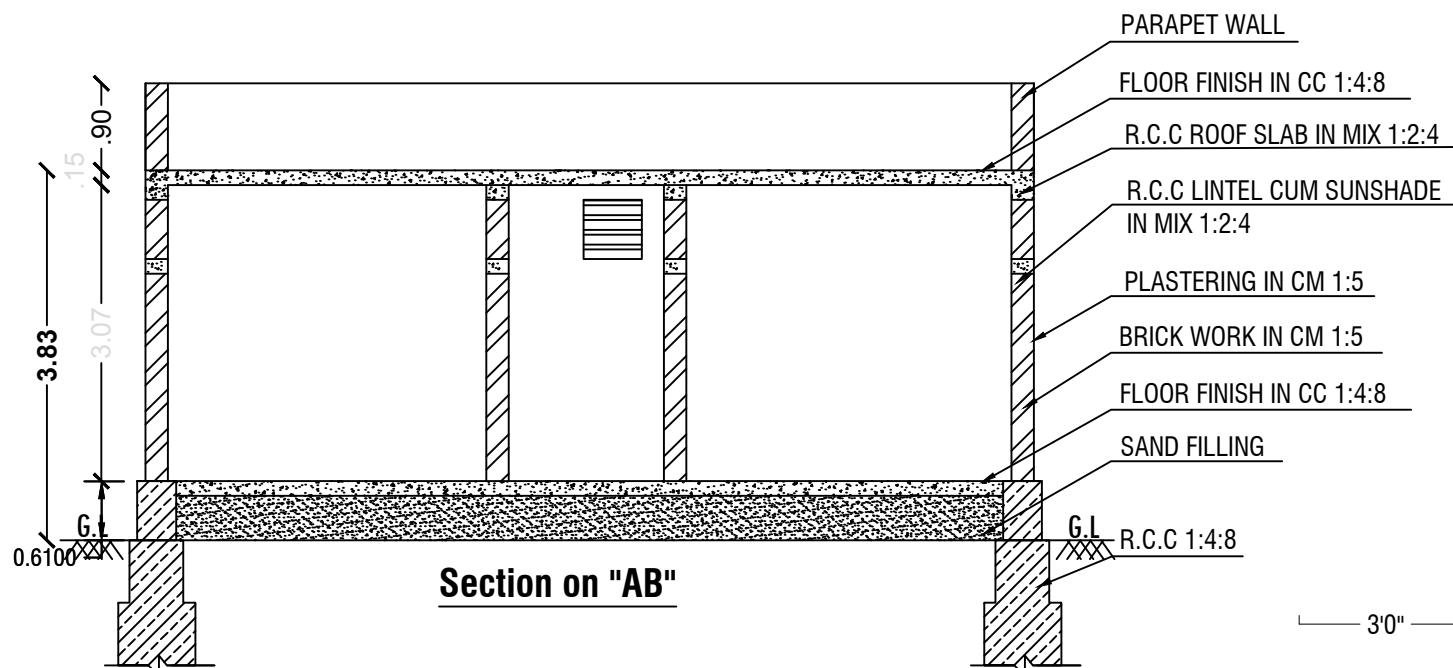
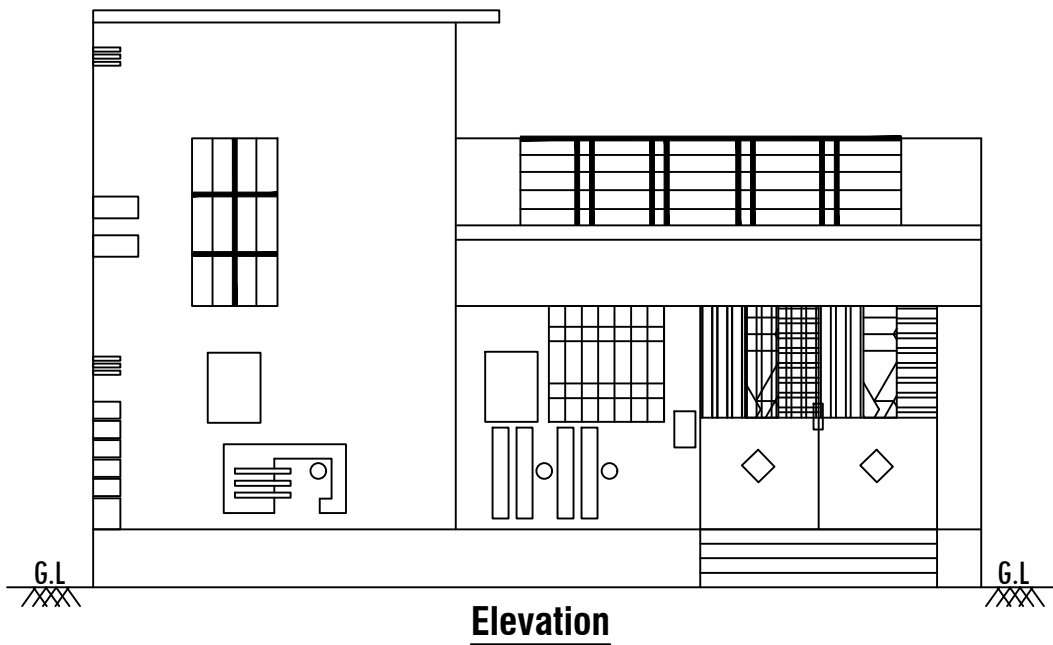


PLAN SHOWING THE PROPOSED CONSTRUCTION OF RCC
ROOF RESIDENTIAL BUILDING IN OLD S.F.No:260/10,
NEW S.F.No:260/10C, UNGURANAHALLI VILLAGE AND
PANCHAYAT, DHARMAPURI PANCHAYAT UNION,
DHARMAPURI TALUK AND DHARMAPURI DISTRICT.
APPLICANT: Mr.N.ASHOKAN S/o.Mr.NAGARAJAN.

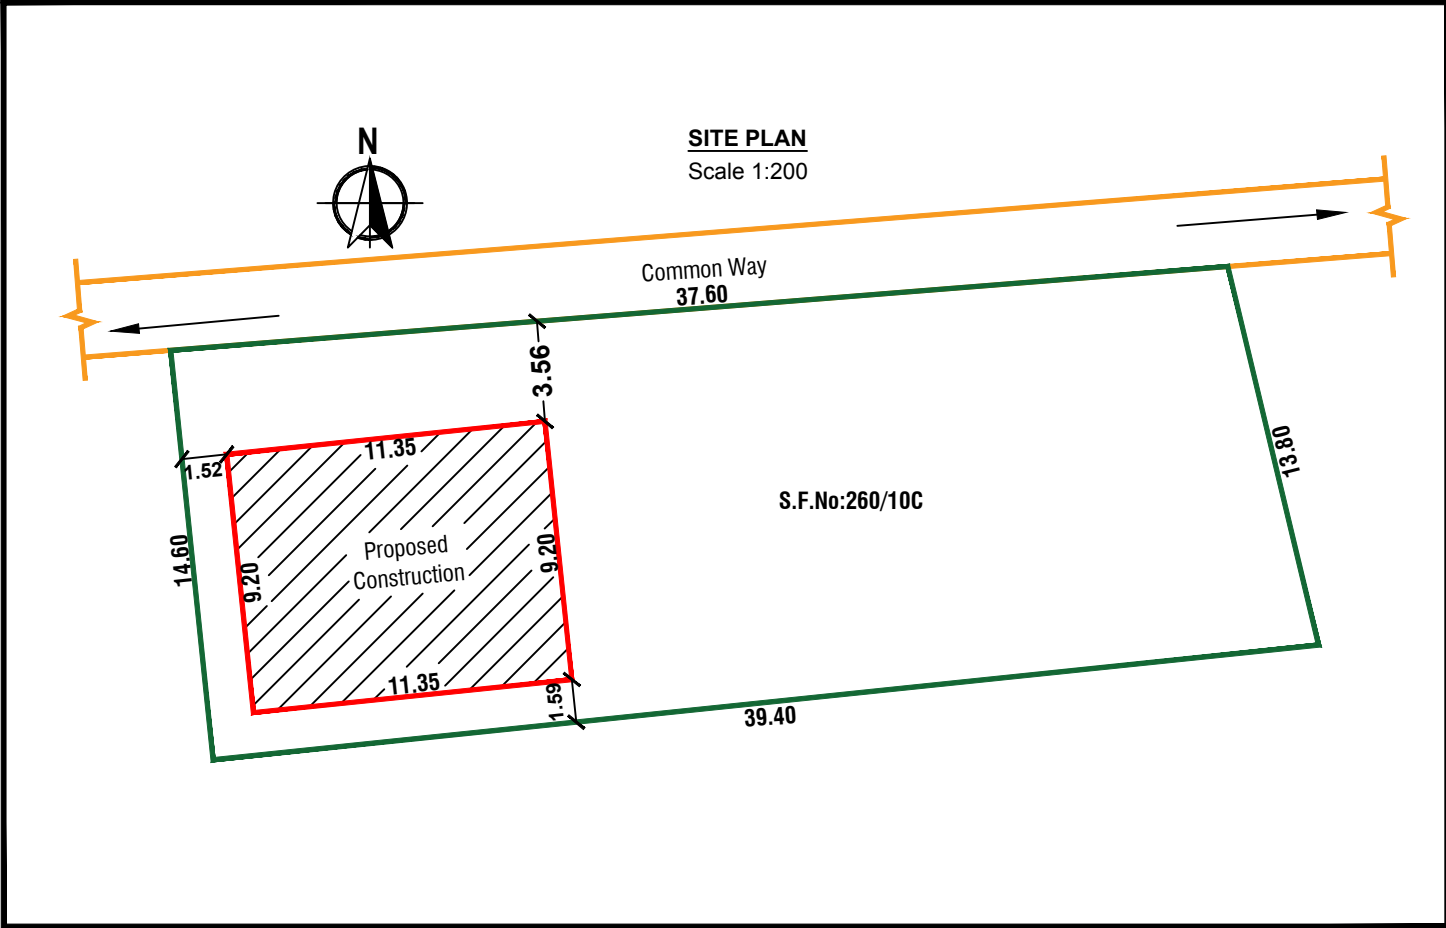

Joinery Details		
M.D	Main Door	1.06 X 2.13
D	Door	0.90 X 2.13
D1	Door	0.76 X 2.13
W	Window	0.90 X 1.22
O	Open	0.90 X 1.22
W1	Window	1.84 X 1.22
V	Ventilator	0.61 X 0.46

Area Statement		
Particulars	Sq.ft	Sq.mt
Total Site Area	13 Cent	
G.F Plinth Area	1123.65	104.39
G.F Carpet Area	1024.19	95.15
Head Room Area	117.76	10.94
Total Buildup Area	1241.41	115.33

All Dimensions are in Meter Only.		
Site Boundary		
Proposed		
Road		

Mr. Ashokan
S/o. Mr. Nagarajan...

Signature of Applicant

Er. M. Madhiyan D.C.E.,
TN Govt. Regd. Professional of DTCP,
R.E-III-No.09/2020
Dharmapuri - 8682809862.
Registered Engineer

By.....

SRI VENI DEVELOPERS
Approval Planners & Property Developers
No.45-1, 1st Floor, Kandasamy Vathiyar Street,
Next to Municipality Office, Near BSNL Office,
Dharmapuri - 636701.
Cont: 8682809862, srivenidevelopers@gmail.com
We Provide all kind of Online Approval Drawings.....