


PLAN SHOWING THE PROPOSED CONSTRUCTION OF R.C.C ROOF RESIDENTIAL BUILDING IN PLOT No:17, OLD S.F.No:390/3A, NEW S.F.No:390/36, VIRUPACHIPURAM VILLAGE, ELAKKIYAMPATTI PANCHAYAT, DHARMAPURI PANCHAYAT UNION, DHARMAPURI TALUK AND DHARMAPURI DISTRICT.

APPLICANT:Mr.P.KRISHNAN S/o.LATE.PERIYANNAGOUNDER

SCALE 1:100

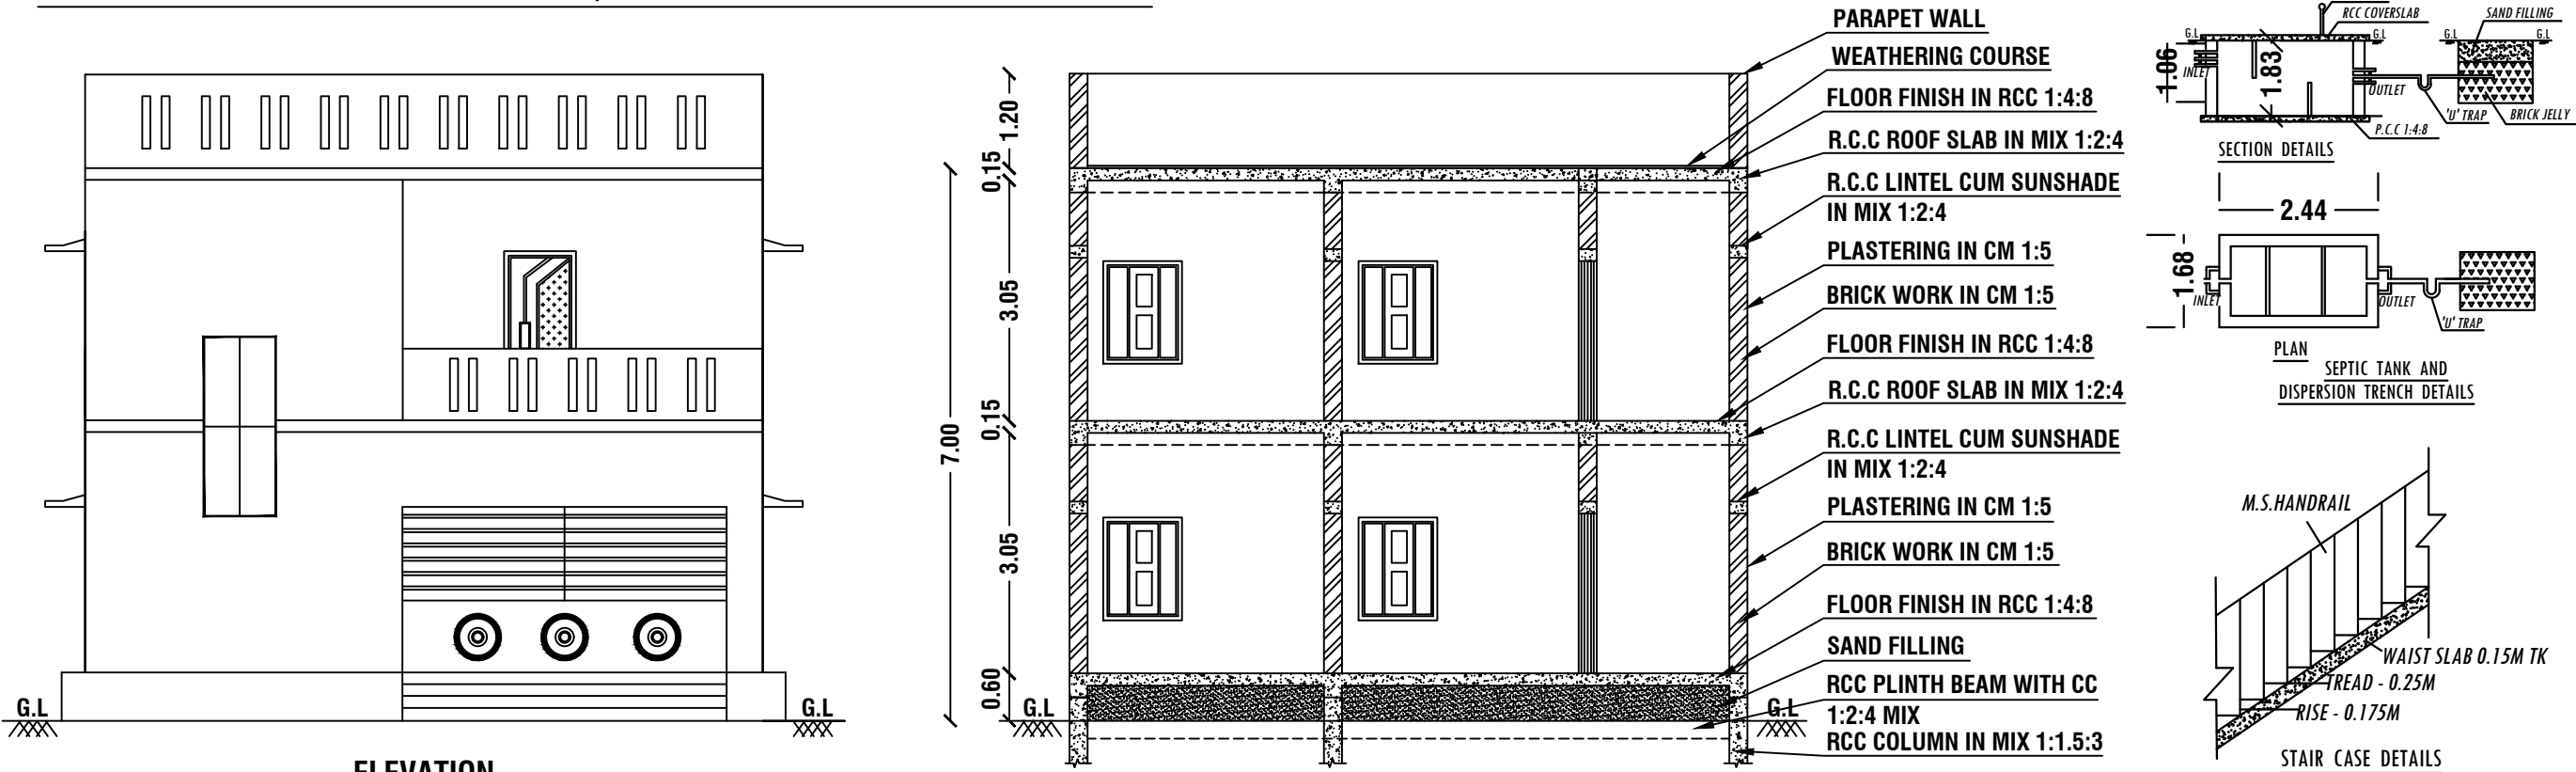






OFFICE USE

**TECHNICAL APPROVAL**

Online Application No:SWP/BPA/0227991/2024

Technical approval issued.

This Document is Digitally Data Singed by  
**"PRESIDENT OF VIRUPATCHIPURAM VILLAGE,  
ELAKKIYAMPATTI PANCHAYAT,  
DHARMAPURI PANCHAYAT UNION".**  
So any Seal or Sign is Necessary.

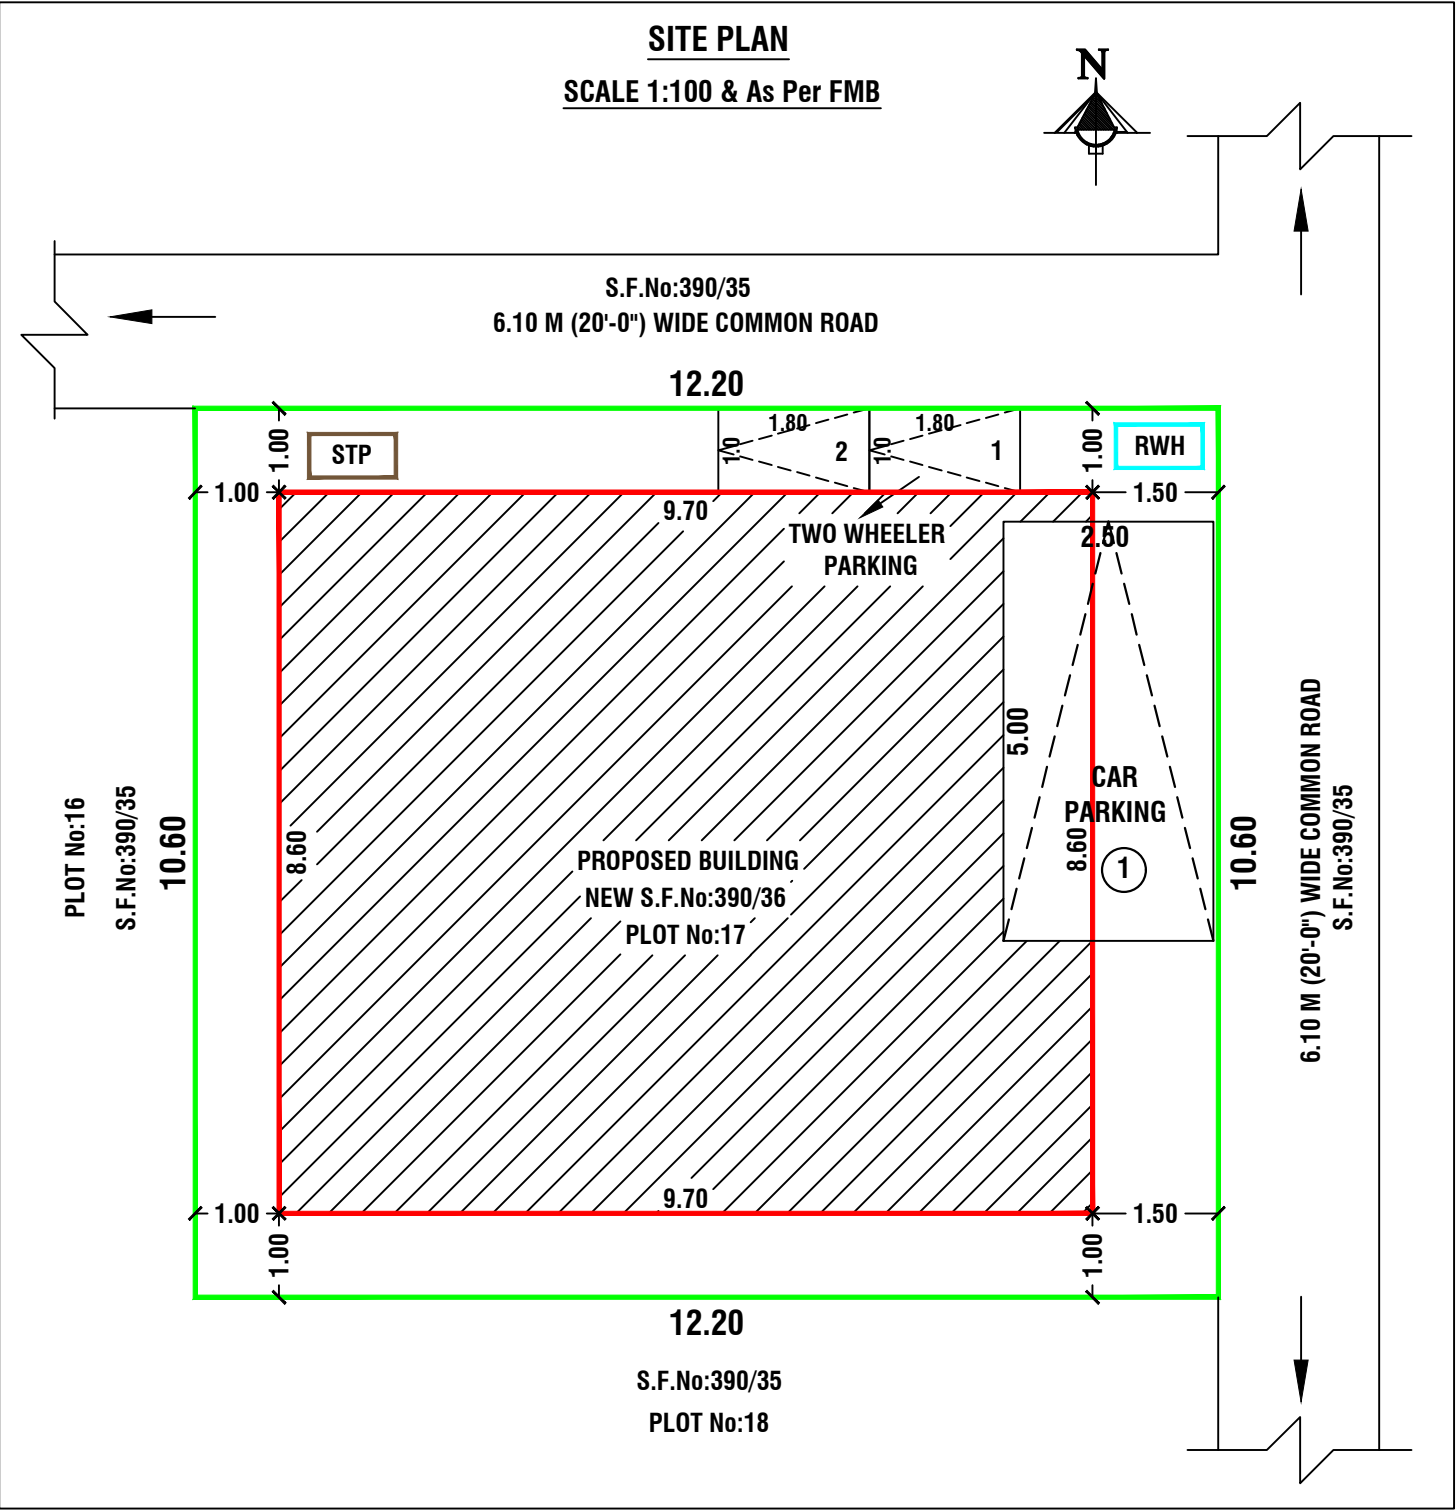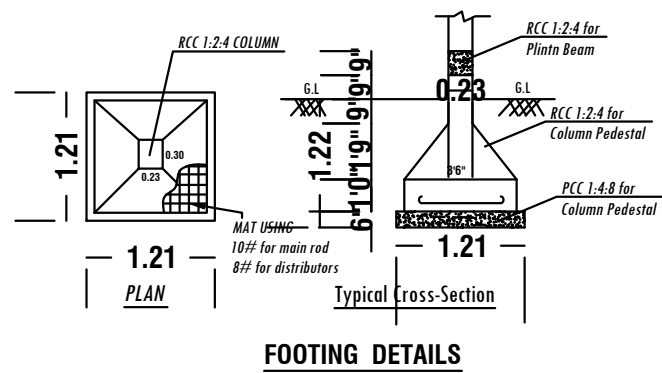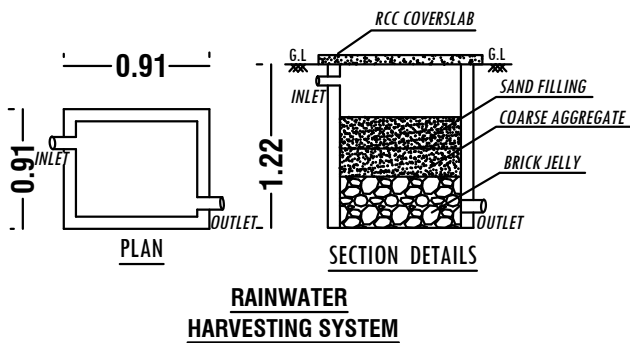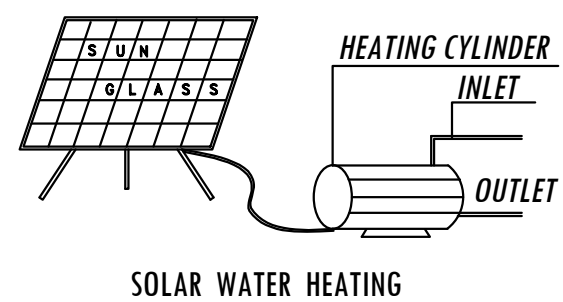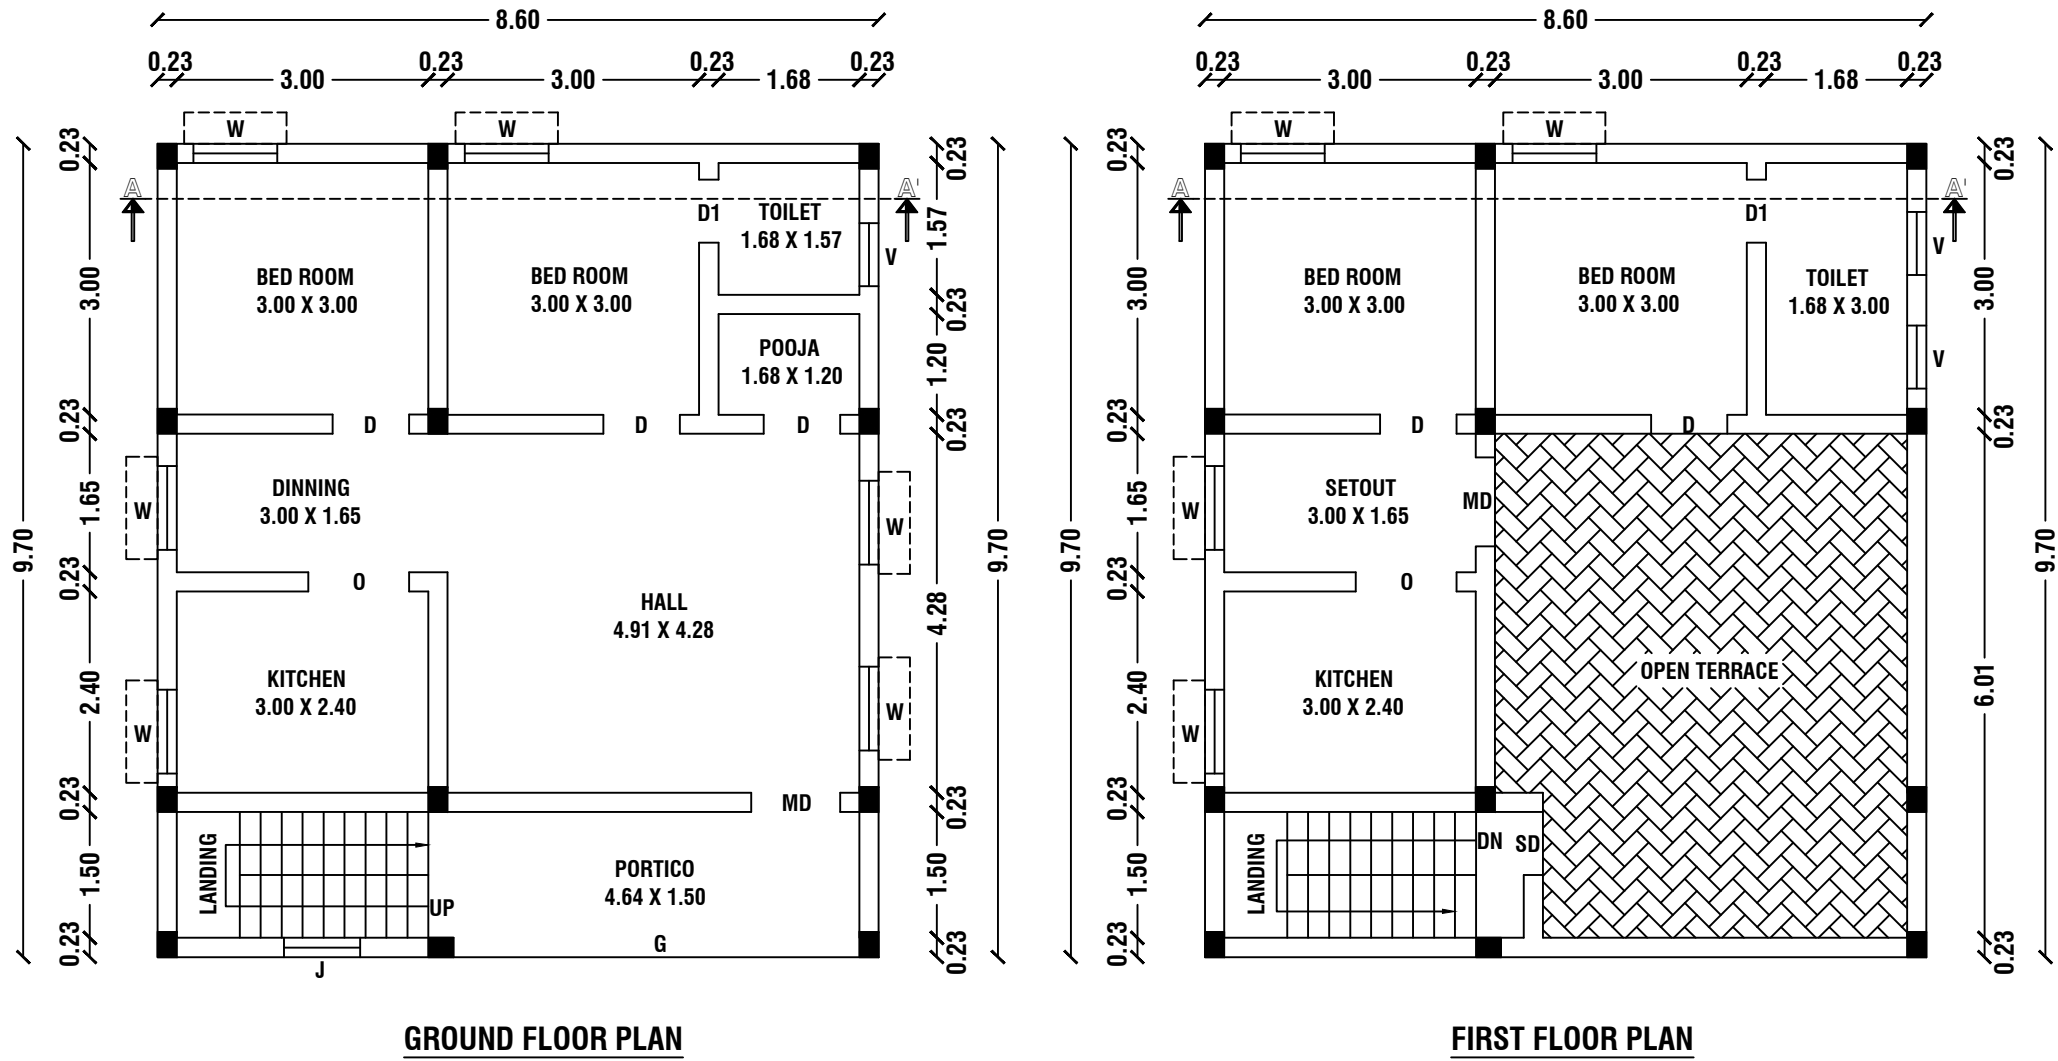

|   |                             |                       |                                                                                       |                             |   |  |  |               |  |      |
|---|-----------------------------|-----------------------|---------------------------------------------------------------------------------------|-----------------------------|---|--|--|---------------|--|------|
|   |                             |                       |                                                                                       |                             | <div>OPENING.</div> <div>IRPOSE</div> <div>ES</div> <table><tr><td></td><td>AREA IN Sq.Mt</td></tr><tr><td></td><td>2.26</td></tr></table> |  |  | AREA IN Sq.Mt |  | 2.26 |
|   | AREA IN Sq.Mt               |                       |                                                                                       |                             |   |  |  |               |  |      |
|   | 2.26                        |                       |                                                                                       |                             |   |  |  |               |  |      |
| U   | DOOR                        | 0.91                  | 2.10                                                                                  | 1.91                        |   |  |  |               |  |      |
| D1   | DOOR                        | 0.75                  | 2.10                                                                                  | 1.58                        |   |  |  |               |  |      |
| S.D   | STEEL DOOR                  | 0.91                  | 2.10                                                                                  | 1.91                        |   |  |  |               |  |      |
| W   | WINDOW                      | 1.00                  | 1.20                                                                                  | 1.20                        |   |  |  |               |  |      |
| O   | OPEN                        | 1.20                  | 2.10                                                                                  | 2.52                        |   |  |  |               |  |      |
| V   | VENTILATOR                  | 0.75                  | 0.60                                                                                  | 0.45                        |   |  |  |               |  |      |
| AREA DETAILS   |                             |                       |                                                                                       |                             |   |  |  |               |  |      |
| Document Area   |                             | 130.06 Sq.Mt          |                                                                                       | 1400.00 Sq.Ft               |   |  |  |               |  |      |
| PLR / FMB Area   |                             | 129.32 Sq.Mt          |                                                                                       |                             |   |  |  |               |  |      |
| As At Site Area   |                             | 129.32 Sq.Mt          |                                                                                       |                             |   |  |  |               |  |      |
| PARTICULARS   | Total Buildup Area in Sq.Mt | Non FSI Area in Sq.Mt | FSI Area in Sq.Mt                                                                     | Total Buildup Area in Sq.Ft |   |  |  |               |  |      |
| PRO.GROUND FLOOR   | 83.42                       | -                     | 83.42                                                                                 | 897.93                      |   |  |  |               |  |      |
| PRO.FIRST FLOOR   | 52.46                       | -                     | 52.46                                                                                 | 564.68                      |   |  |  |               |  |      |
| TOTAL AREA   | 135.88                      | -                     | 135.88                                                                                | 1462.61                     |   |  |  |               |  |      |
| FSI DETAILS:-   |                             |                       |                                                                                       |                             |   |  |  |               |  |      |
| Total FSI Floor Area   |                             | = 135.88              |                                                                                       |                             |   |  |  |               |  |      |
| Total Land Area   |                             | = 129.32              |                                                                                       | FSI = 1.050                 |   |  |  |               |  |      |
| Parking Details   |                             |                       |                                                                                       |                             |   |  |  |               |  |      |
| Particulars   |                             |                       | Provided in Nos.                                                                      |                             |   |  |  |               |  |      |
| Car Parking   |                             |                       | -                                                                                     |                             |   |  |  |               |  |      |
| Two Wheeler Parking   |                             |                       | 2                                                                                     |                             |   |  |  |               |  |      |
| COLOR INDEX   |                             |                       |                                                                                       |                             |   |  |  |               |  |      |
| SITE BOUNDARY   |                             |                       |  |                             |   |  |  |               |  |      |
| PROPOSED BUILDING   |                             |                       |  |                             |   |  |  |               |  |      |
| EXISTING ROAD   |                             |                       |  |                             |   |  |  |               |  |      |
| SEPTIC TANK   |                             |                       |  |                             |   |  |  |               |  |      |
| RAIN WATER HARVESTING ROAD   |                             |                       |  |                             |   |  |  |               |  |      |
| APPLICANT   |                             |                       |                                                                                       |                             |   |  |  |               |  |      |
| Mr.P.KRISHNAN S/o.LATE.PERIYANNAGOUNDER   |                             |                       |                                                                                       |                             |   |  |  |               |  |      |
| REGISTERED ENGINEER   |                             |                       |                                                                                       |                             |   |  |  |               |  |      |
|   |                             |                       |                                                                                       |                             |   |  |  |               |  |      |
| Er.M.VADIVEL, ME(Struct)., AMIE., C.Eng(I)., MISTE., AIV, MICI, MISSE<br>Consulting Civil Engineer, Chartered Engineer,<br>TN.Govt. Registered Professional of DTCP,<br>R.E-III-01/2019, R.S.E-II-21/2020, R.C.E-27/2020, R.D-06/2020,<br>R.E.(G-3), DMC No.037/LS/2019/00004, CCMC No.004/2021,<br>DMV CONSTRUCTION,<br>#19/17, 1 <sup>st</sup> Floor, Annamalai Street, Near Municipality Office,<br>Dharmapuri - 636701, Cell: 8122 101 282, 9443 101 282.<br>E.Mail : dmvcconstruction.dp@gmail.com |                             |                       |                                                                                       |                             |   |  |  |               |  |      |
| Er.M.Vadivel . ME(Struct)., AMIE., C.Eng(I)., MISTE., AIV, MICI, MISSE<br>D.M.V construction - 8122 101 282, 9443 101 282.   |                             |                       |                                                                                       |                             |   |  |  |               |  |      |