
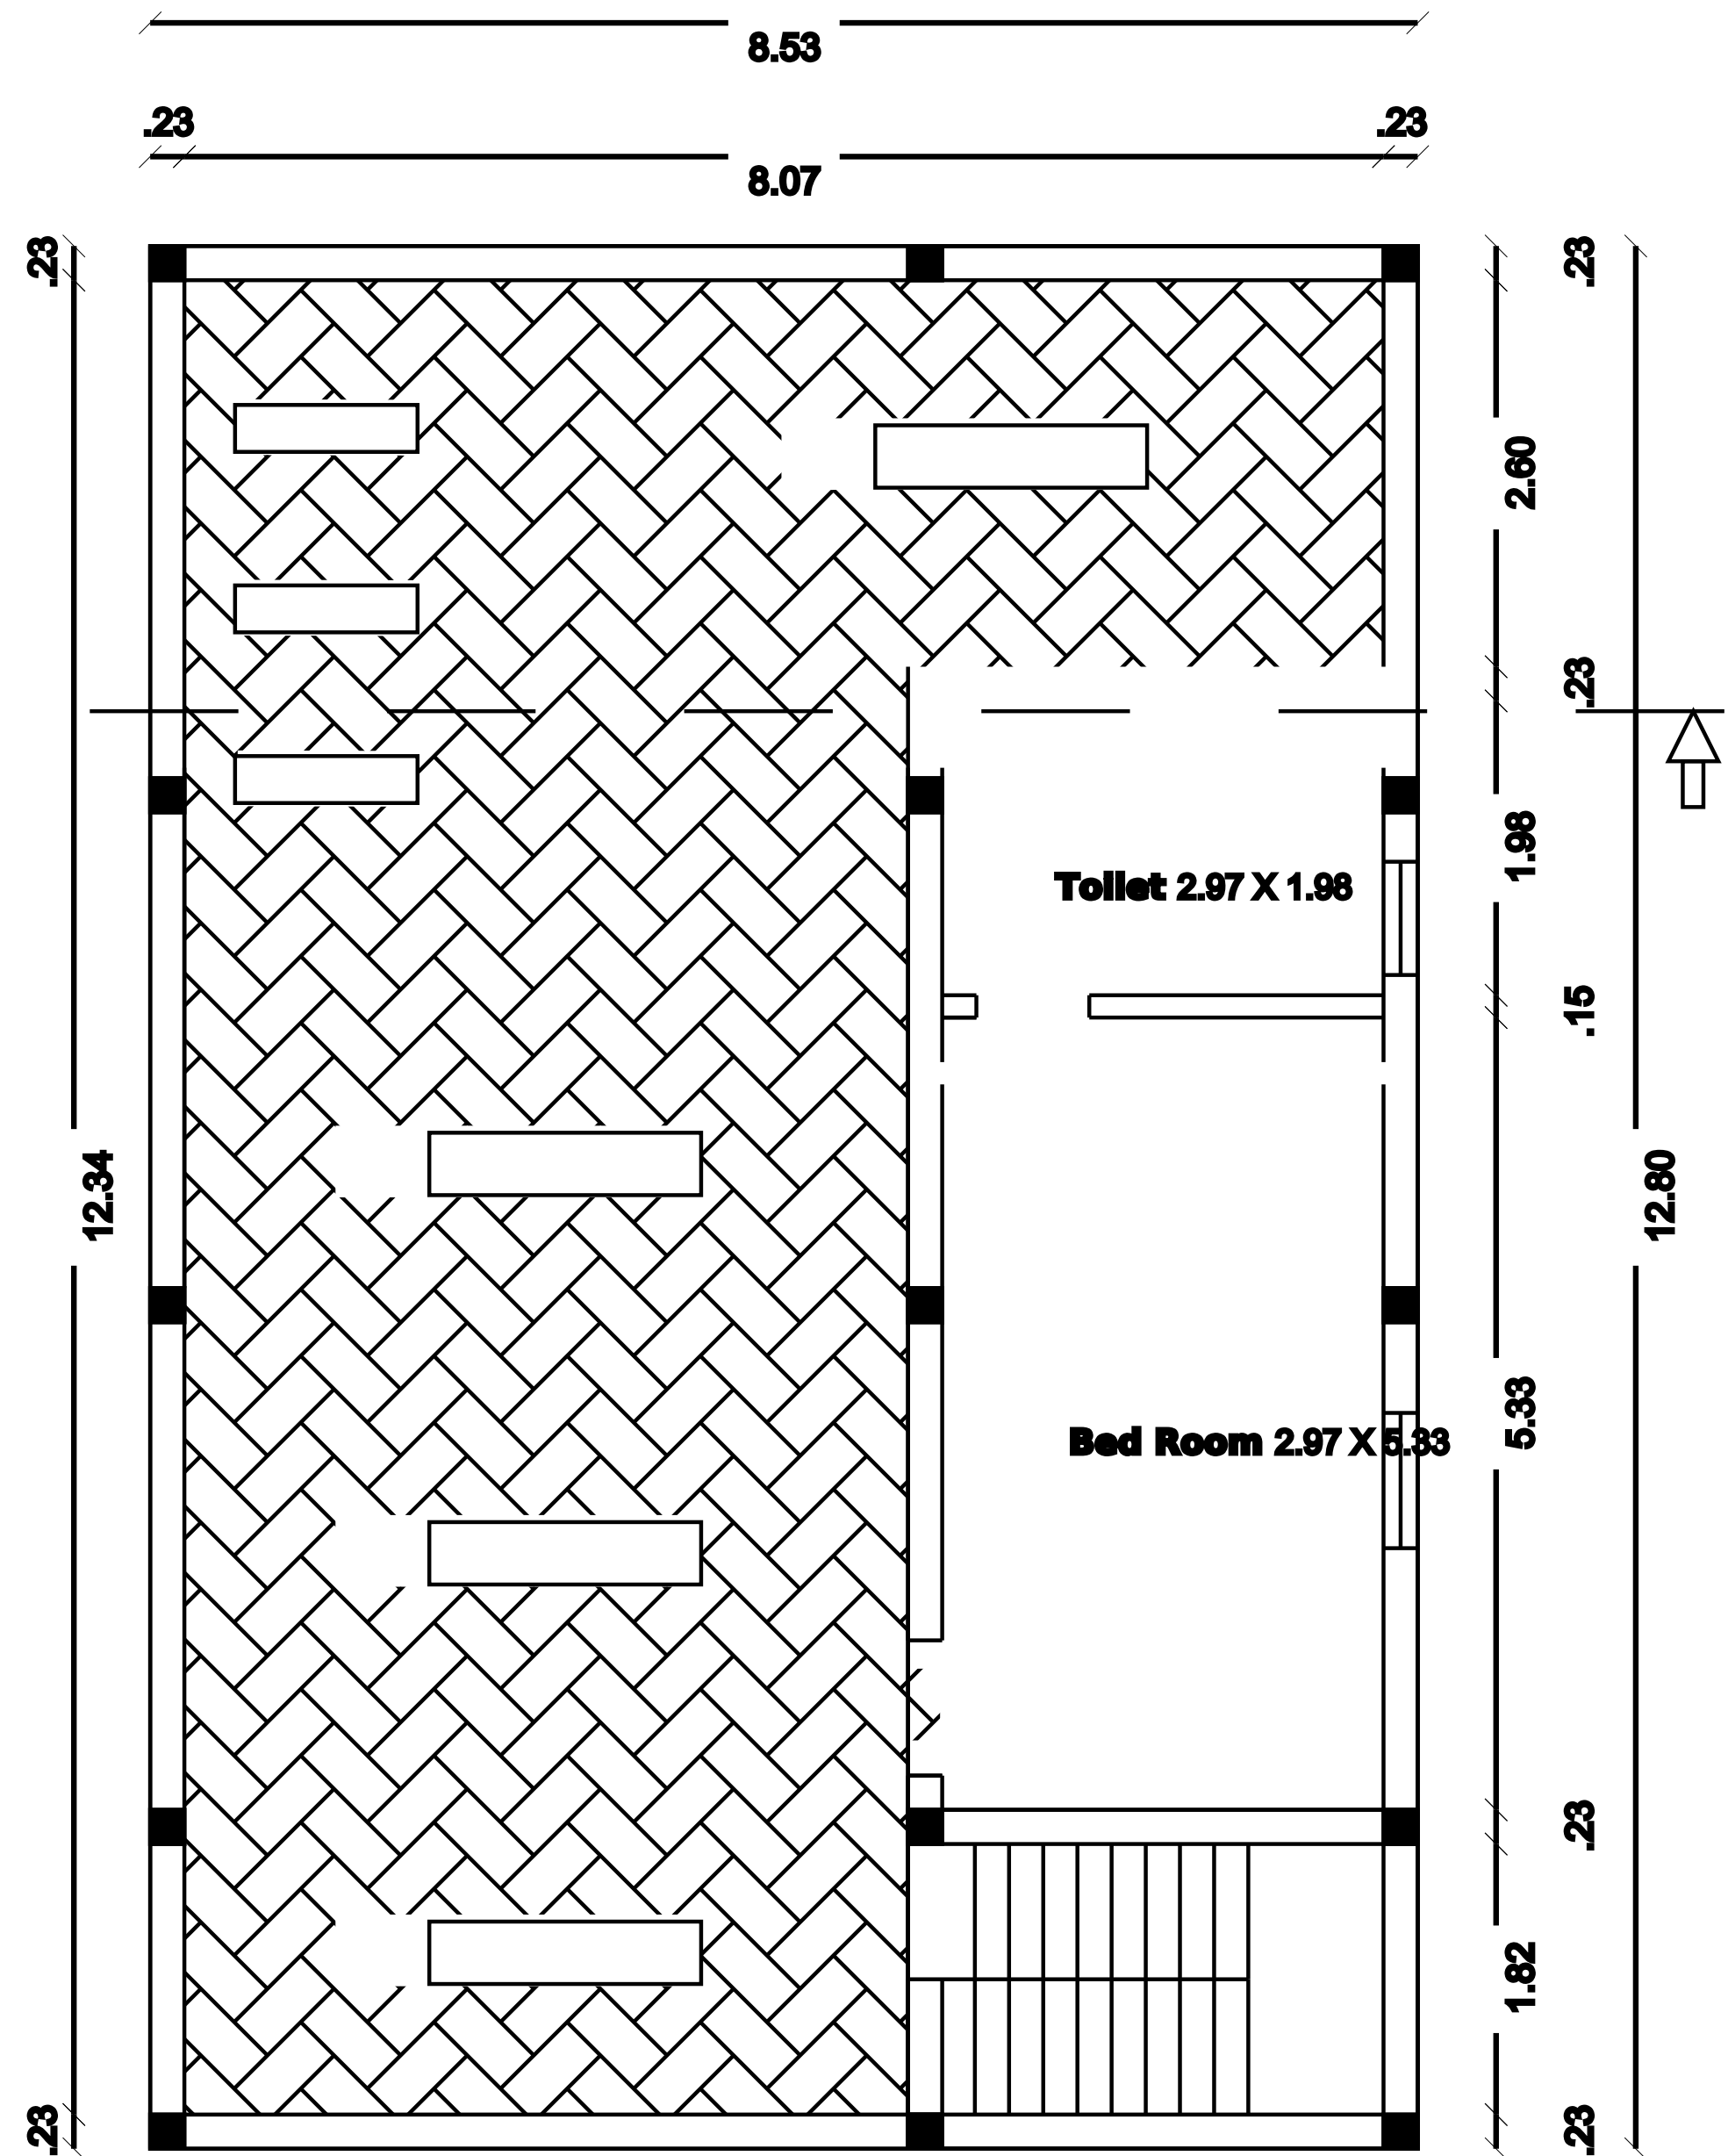
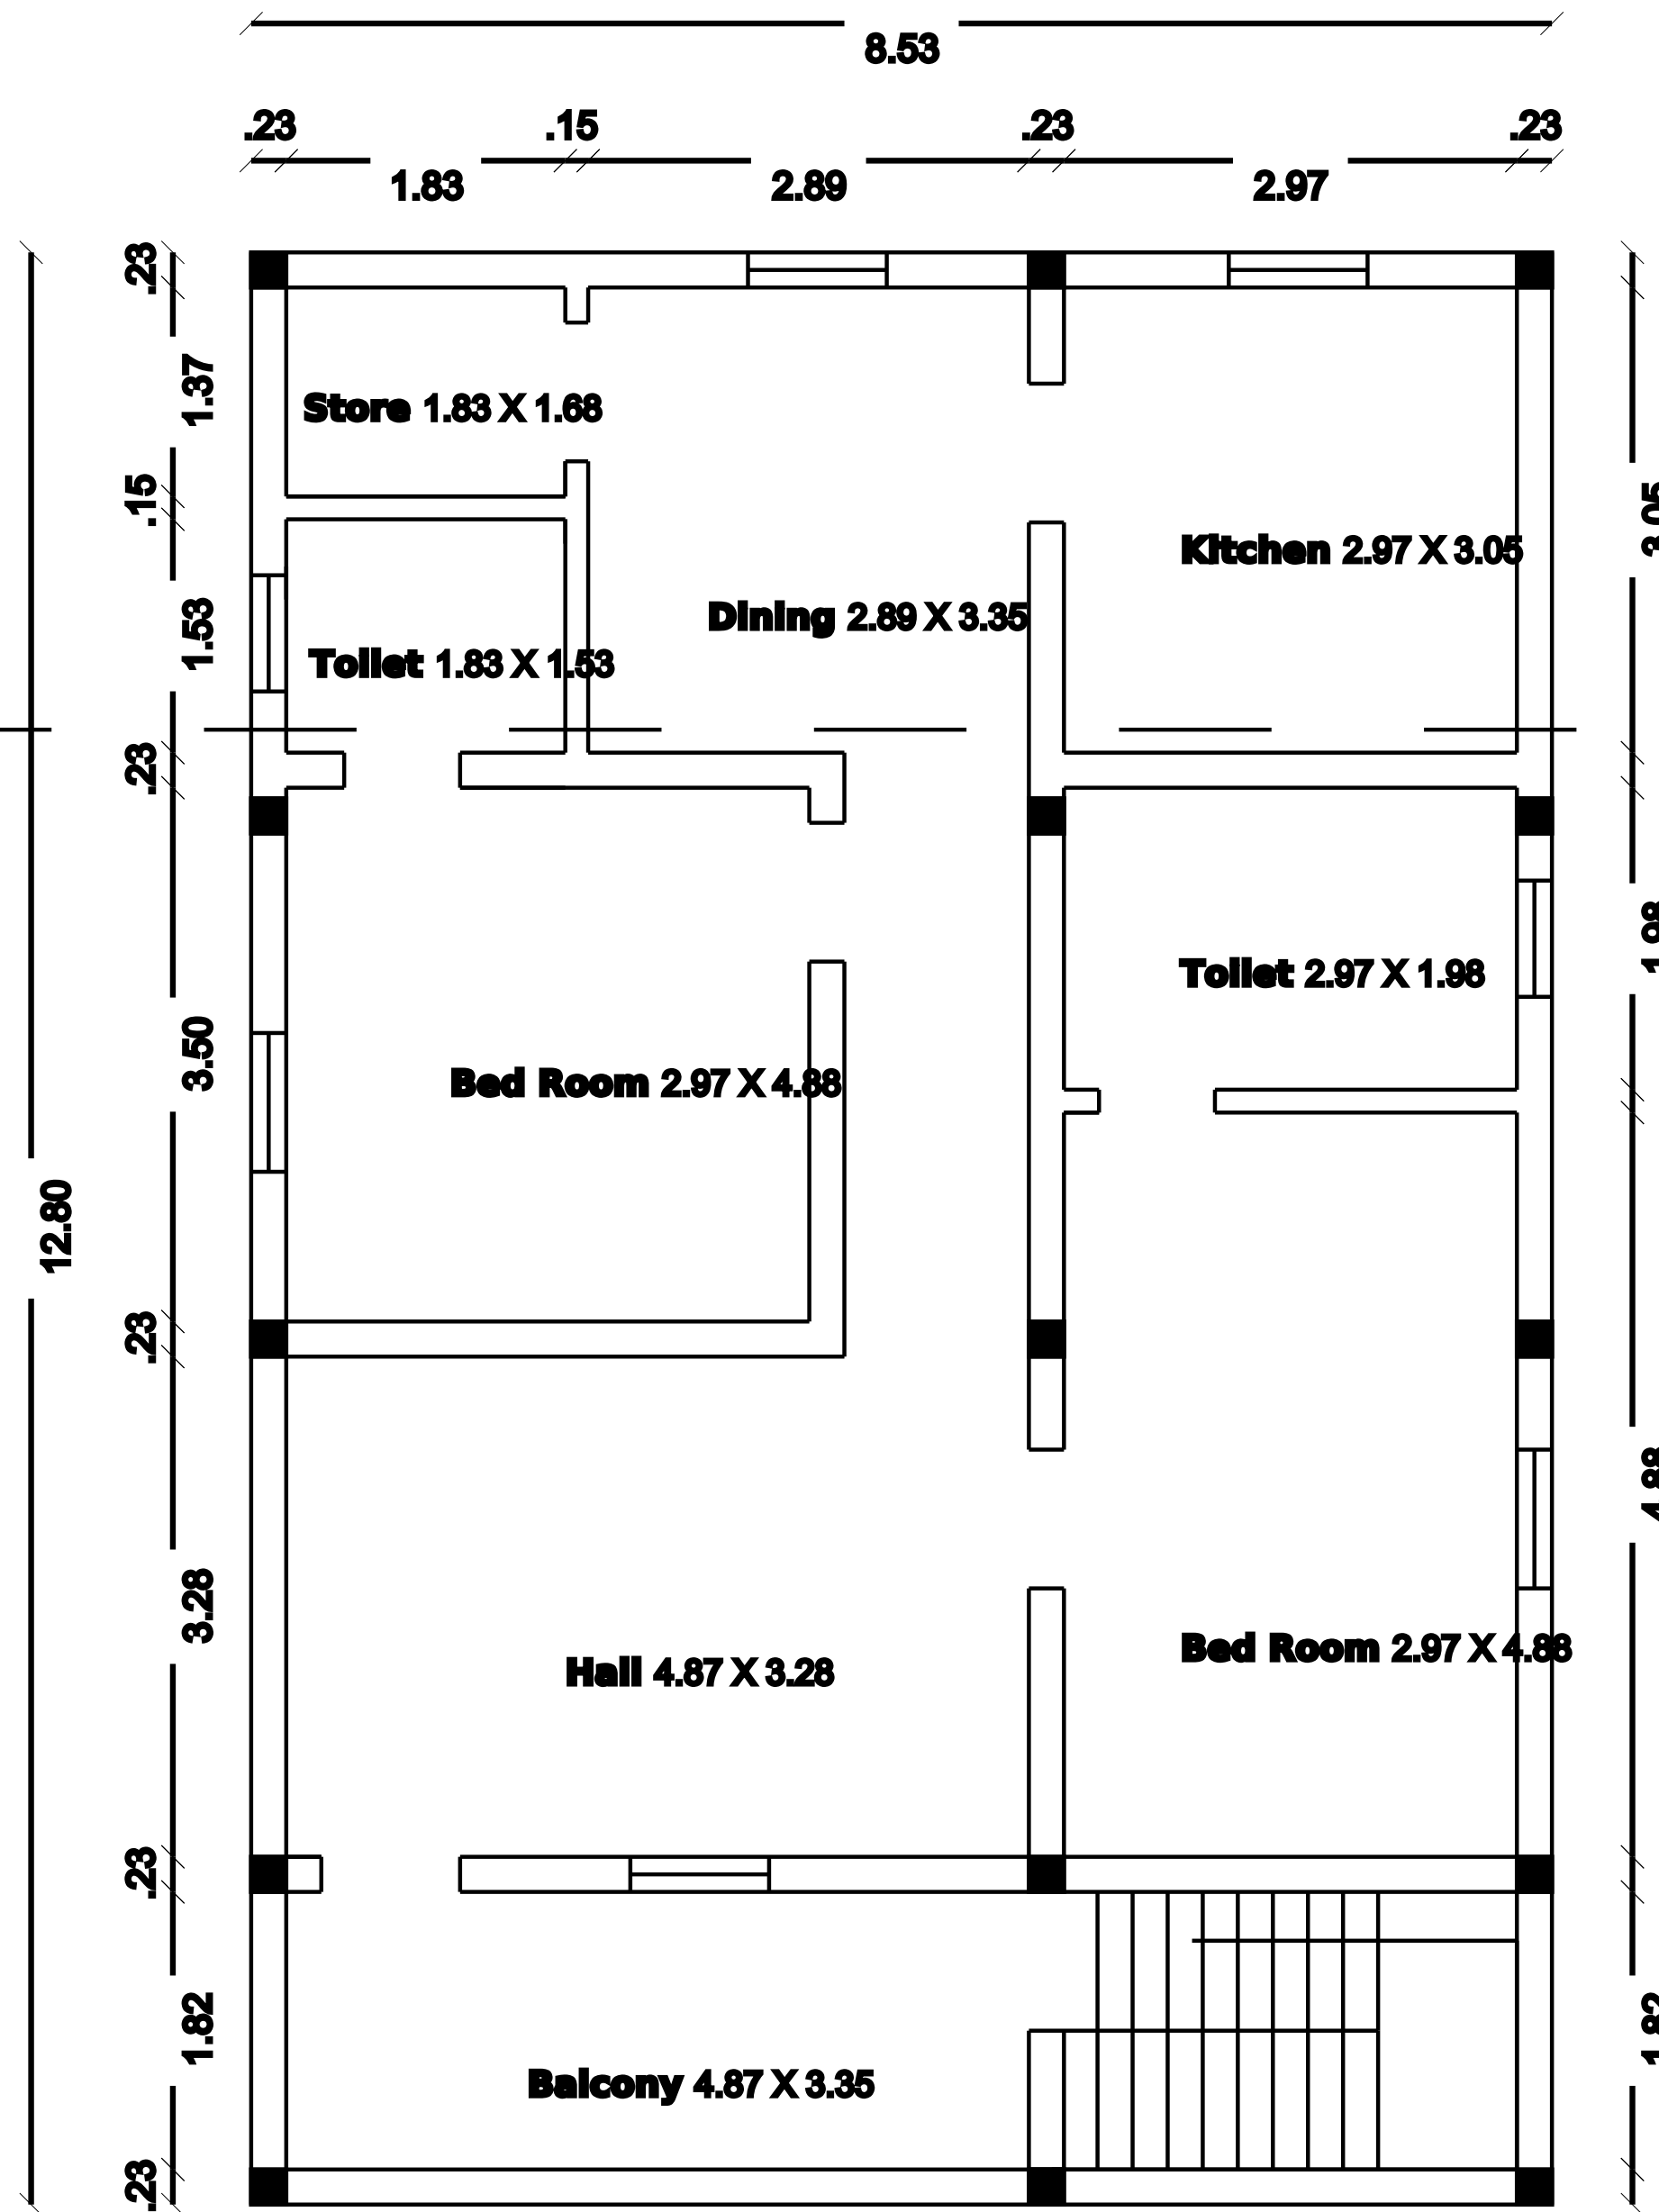
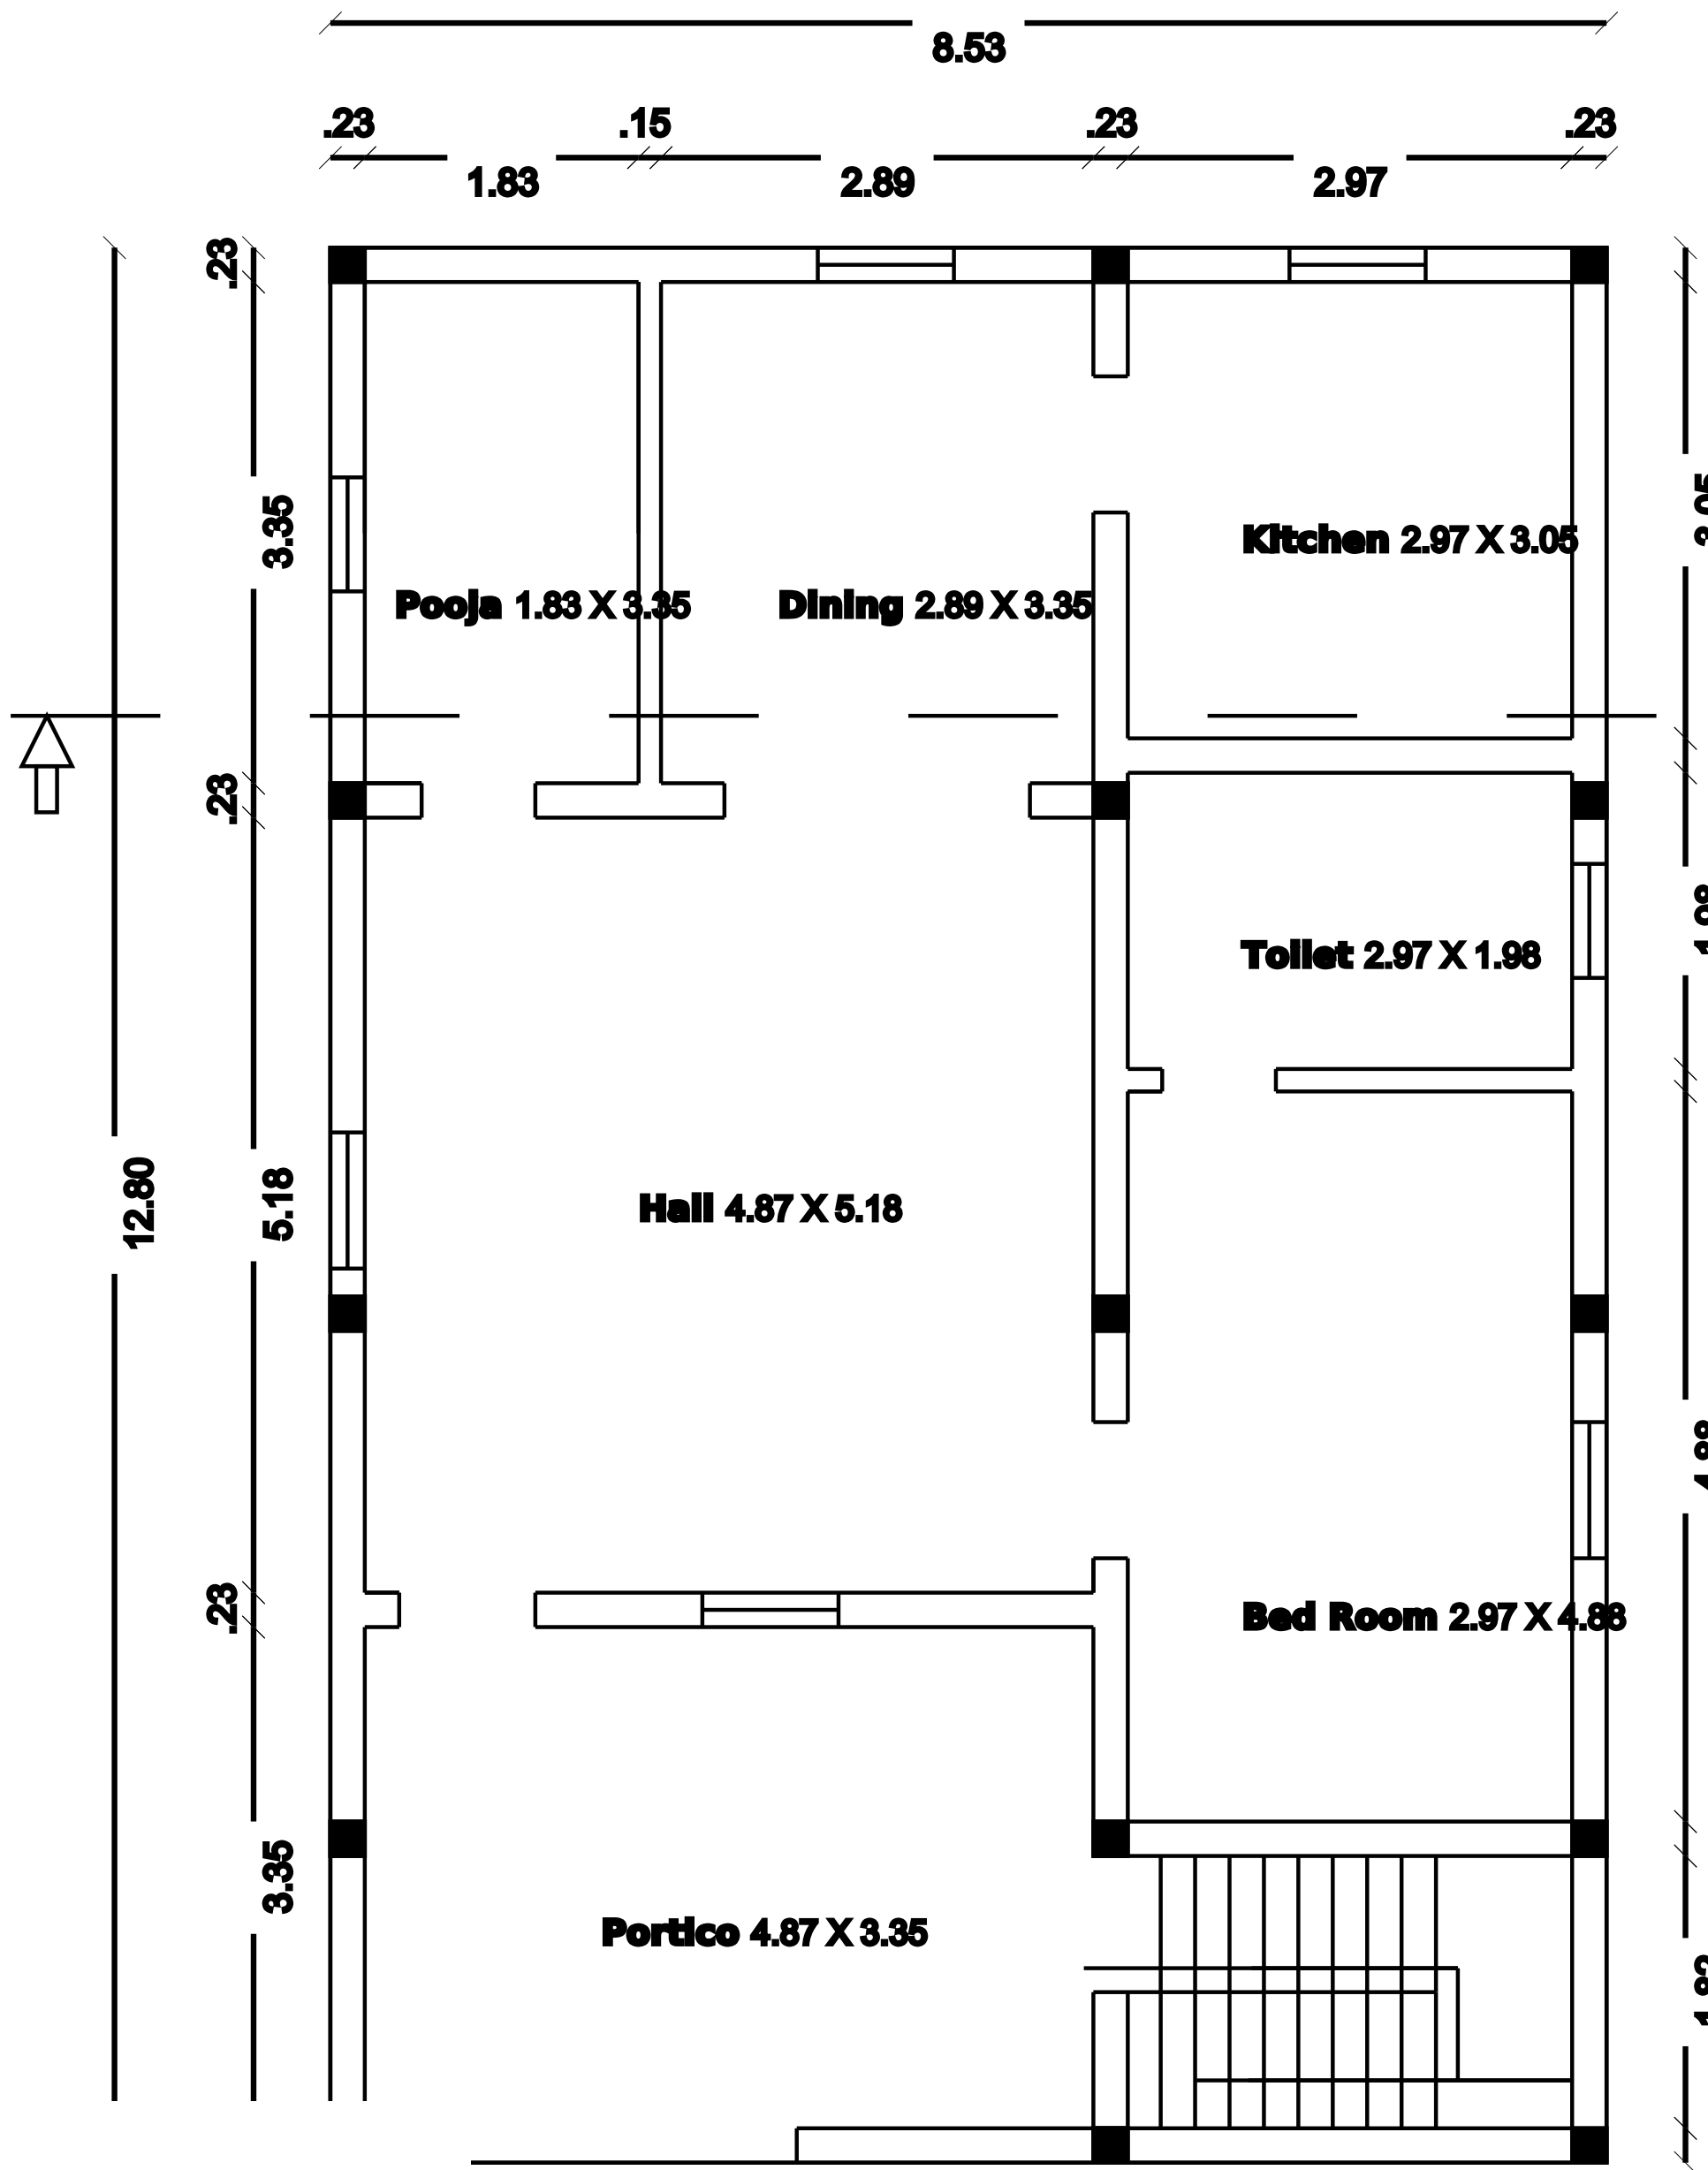
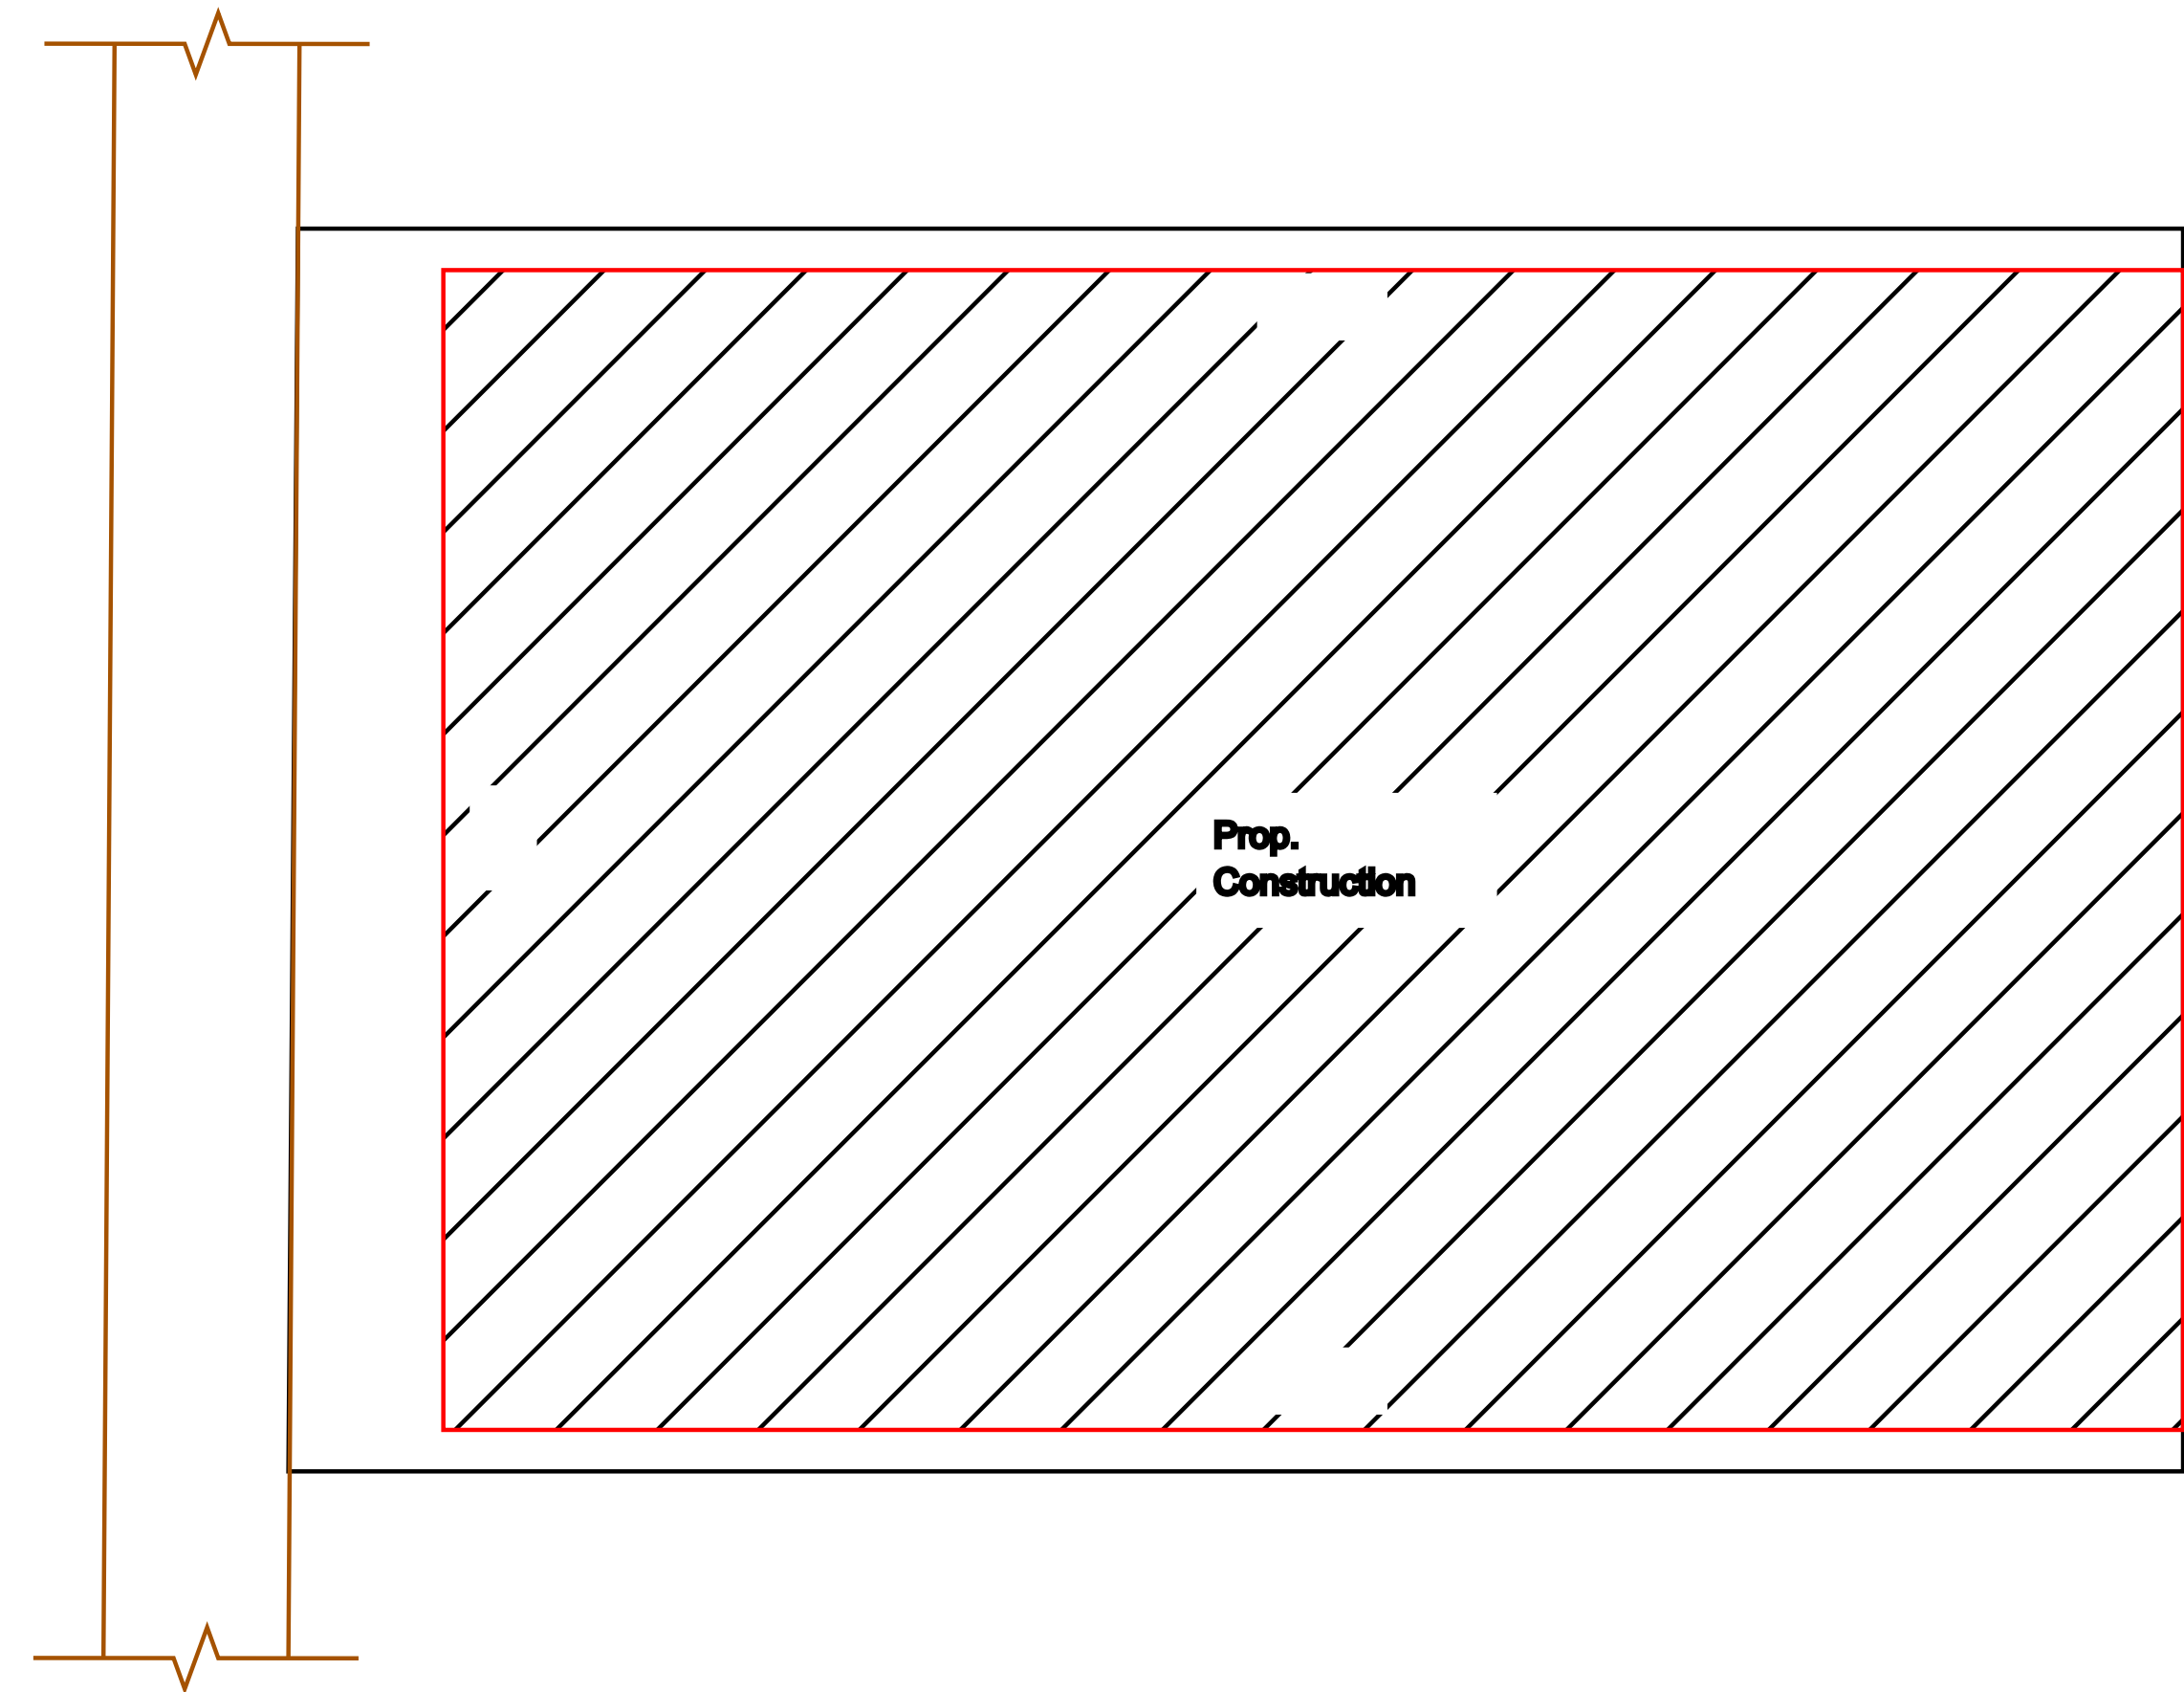
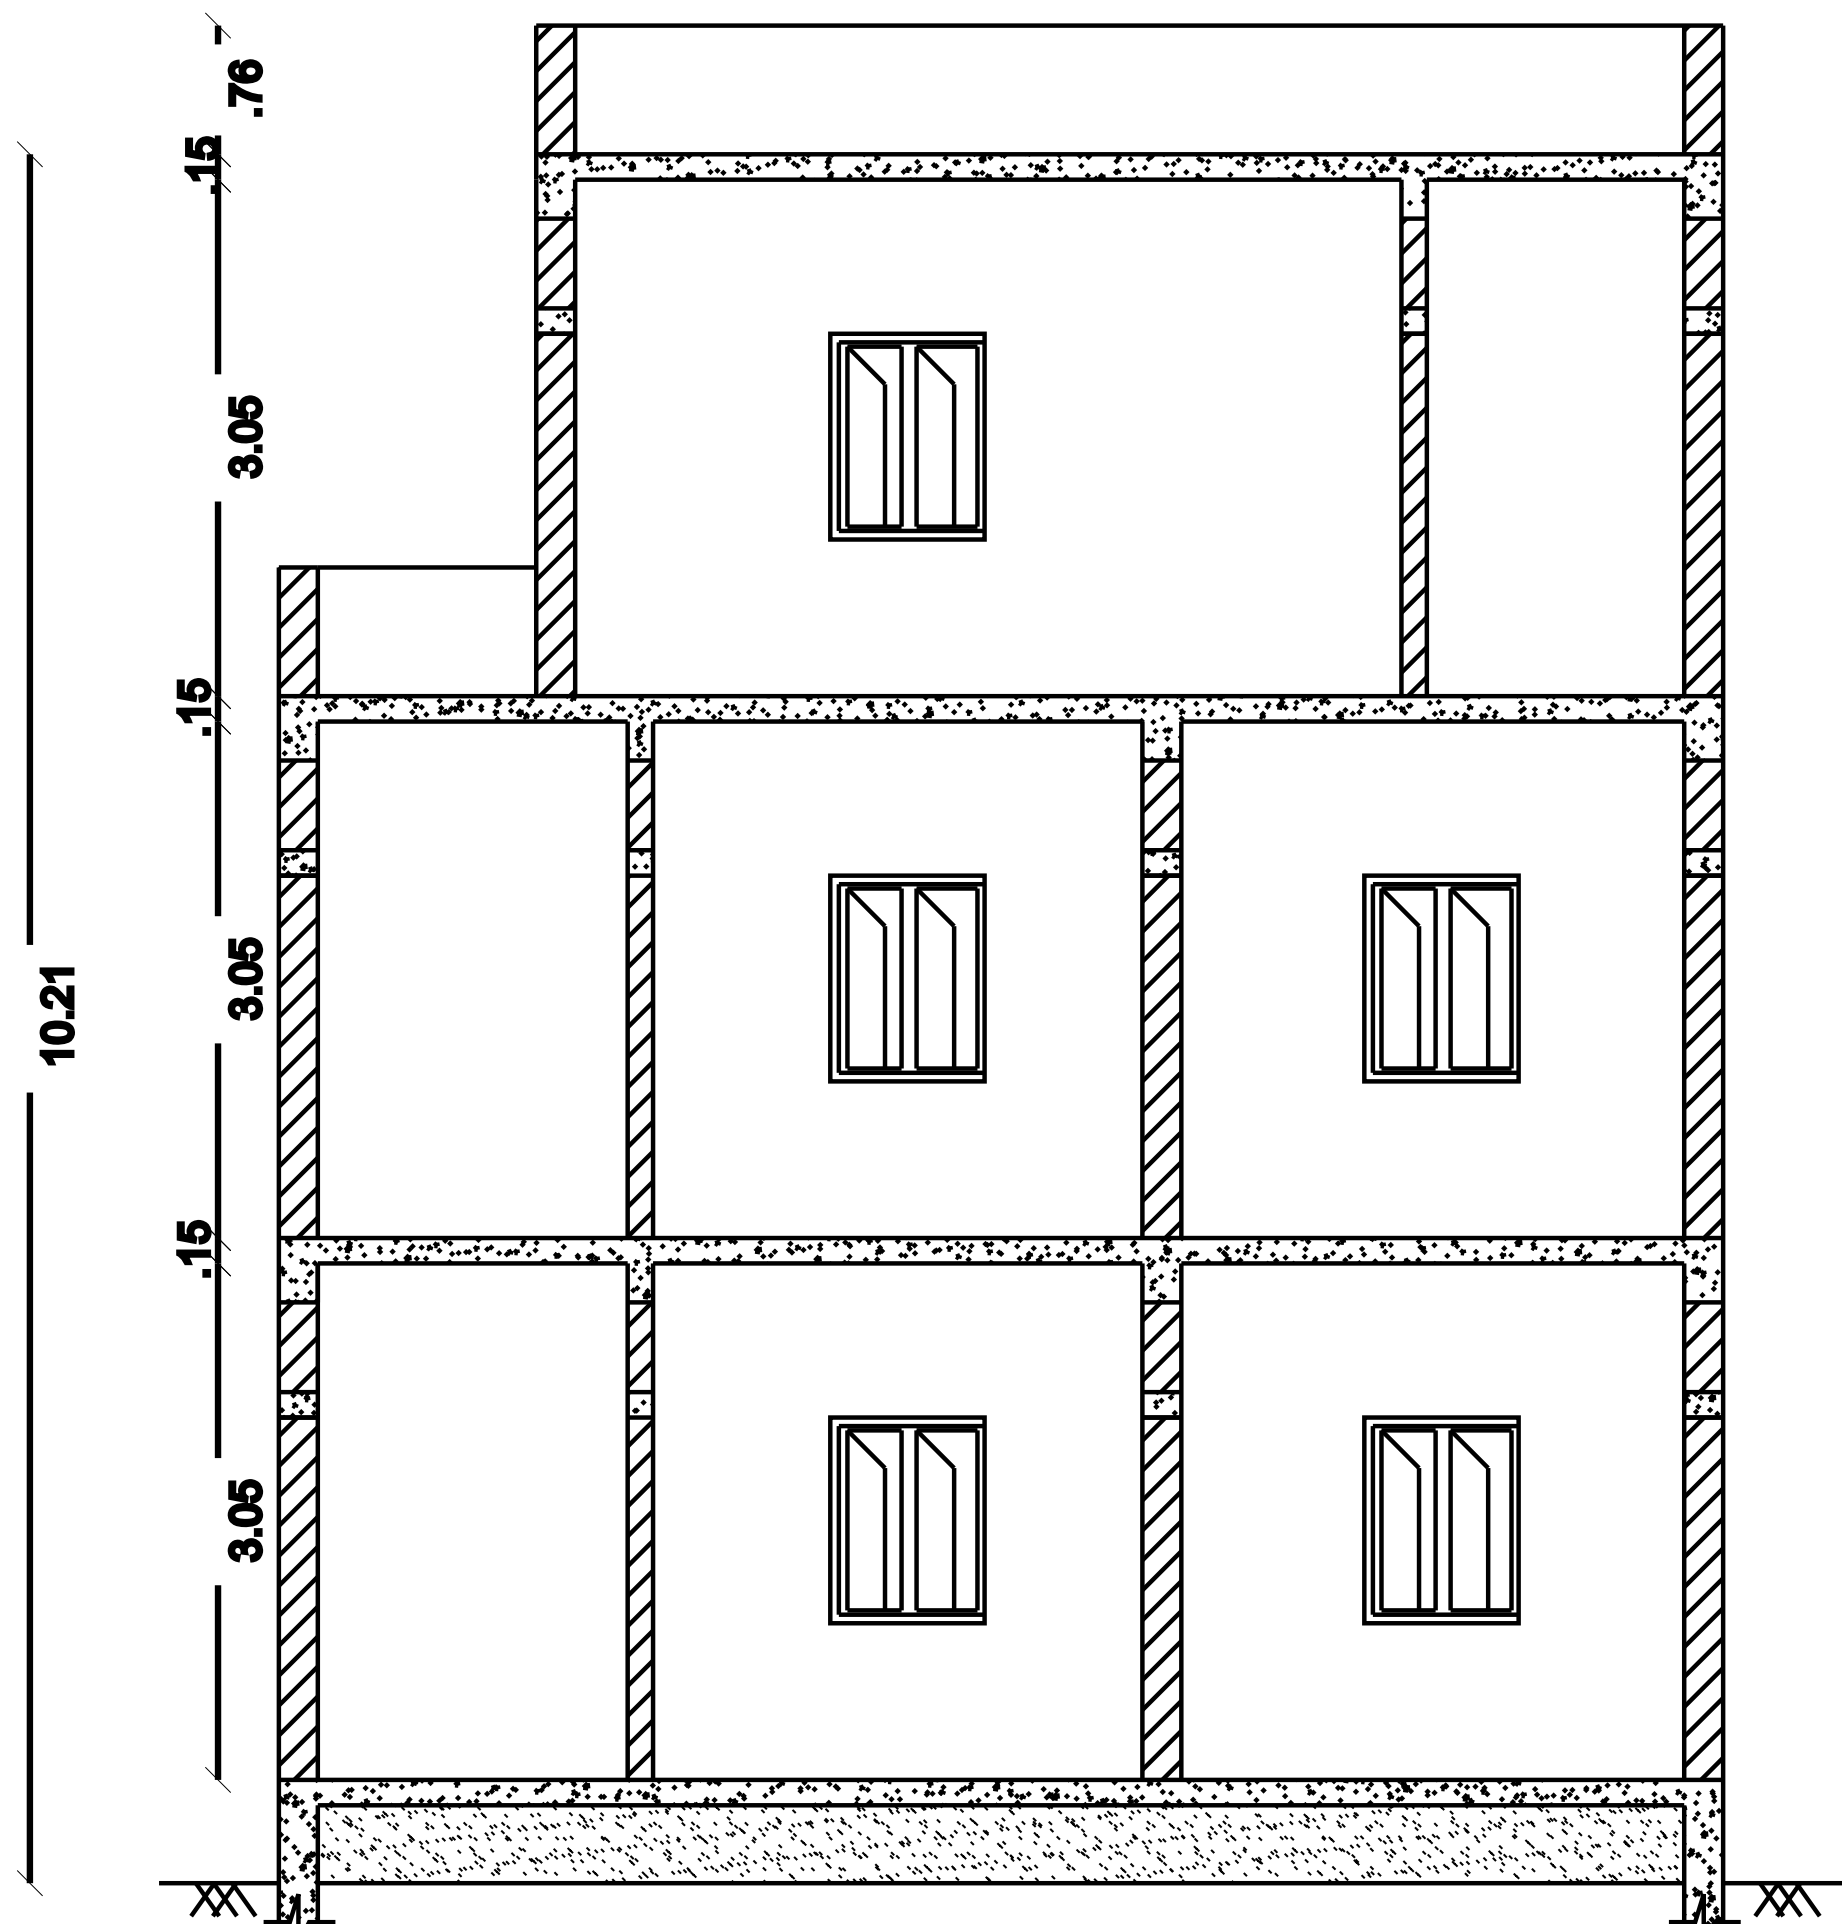


PLAN SHOWING THE PROPOSED CONSTRUCTION OF RCC ROOF RESIDENTIAL BUILDING IN S.F.No:643/4, ATHIYAMAN NAGAR PLOT No: 71, PARUVADUHALI VILLAGE AND PANCHAYAT, PENNAGARAM PANCHAYAT, PENNAGARAM TALUK AND DHARMAPURI DISTRICT

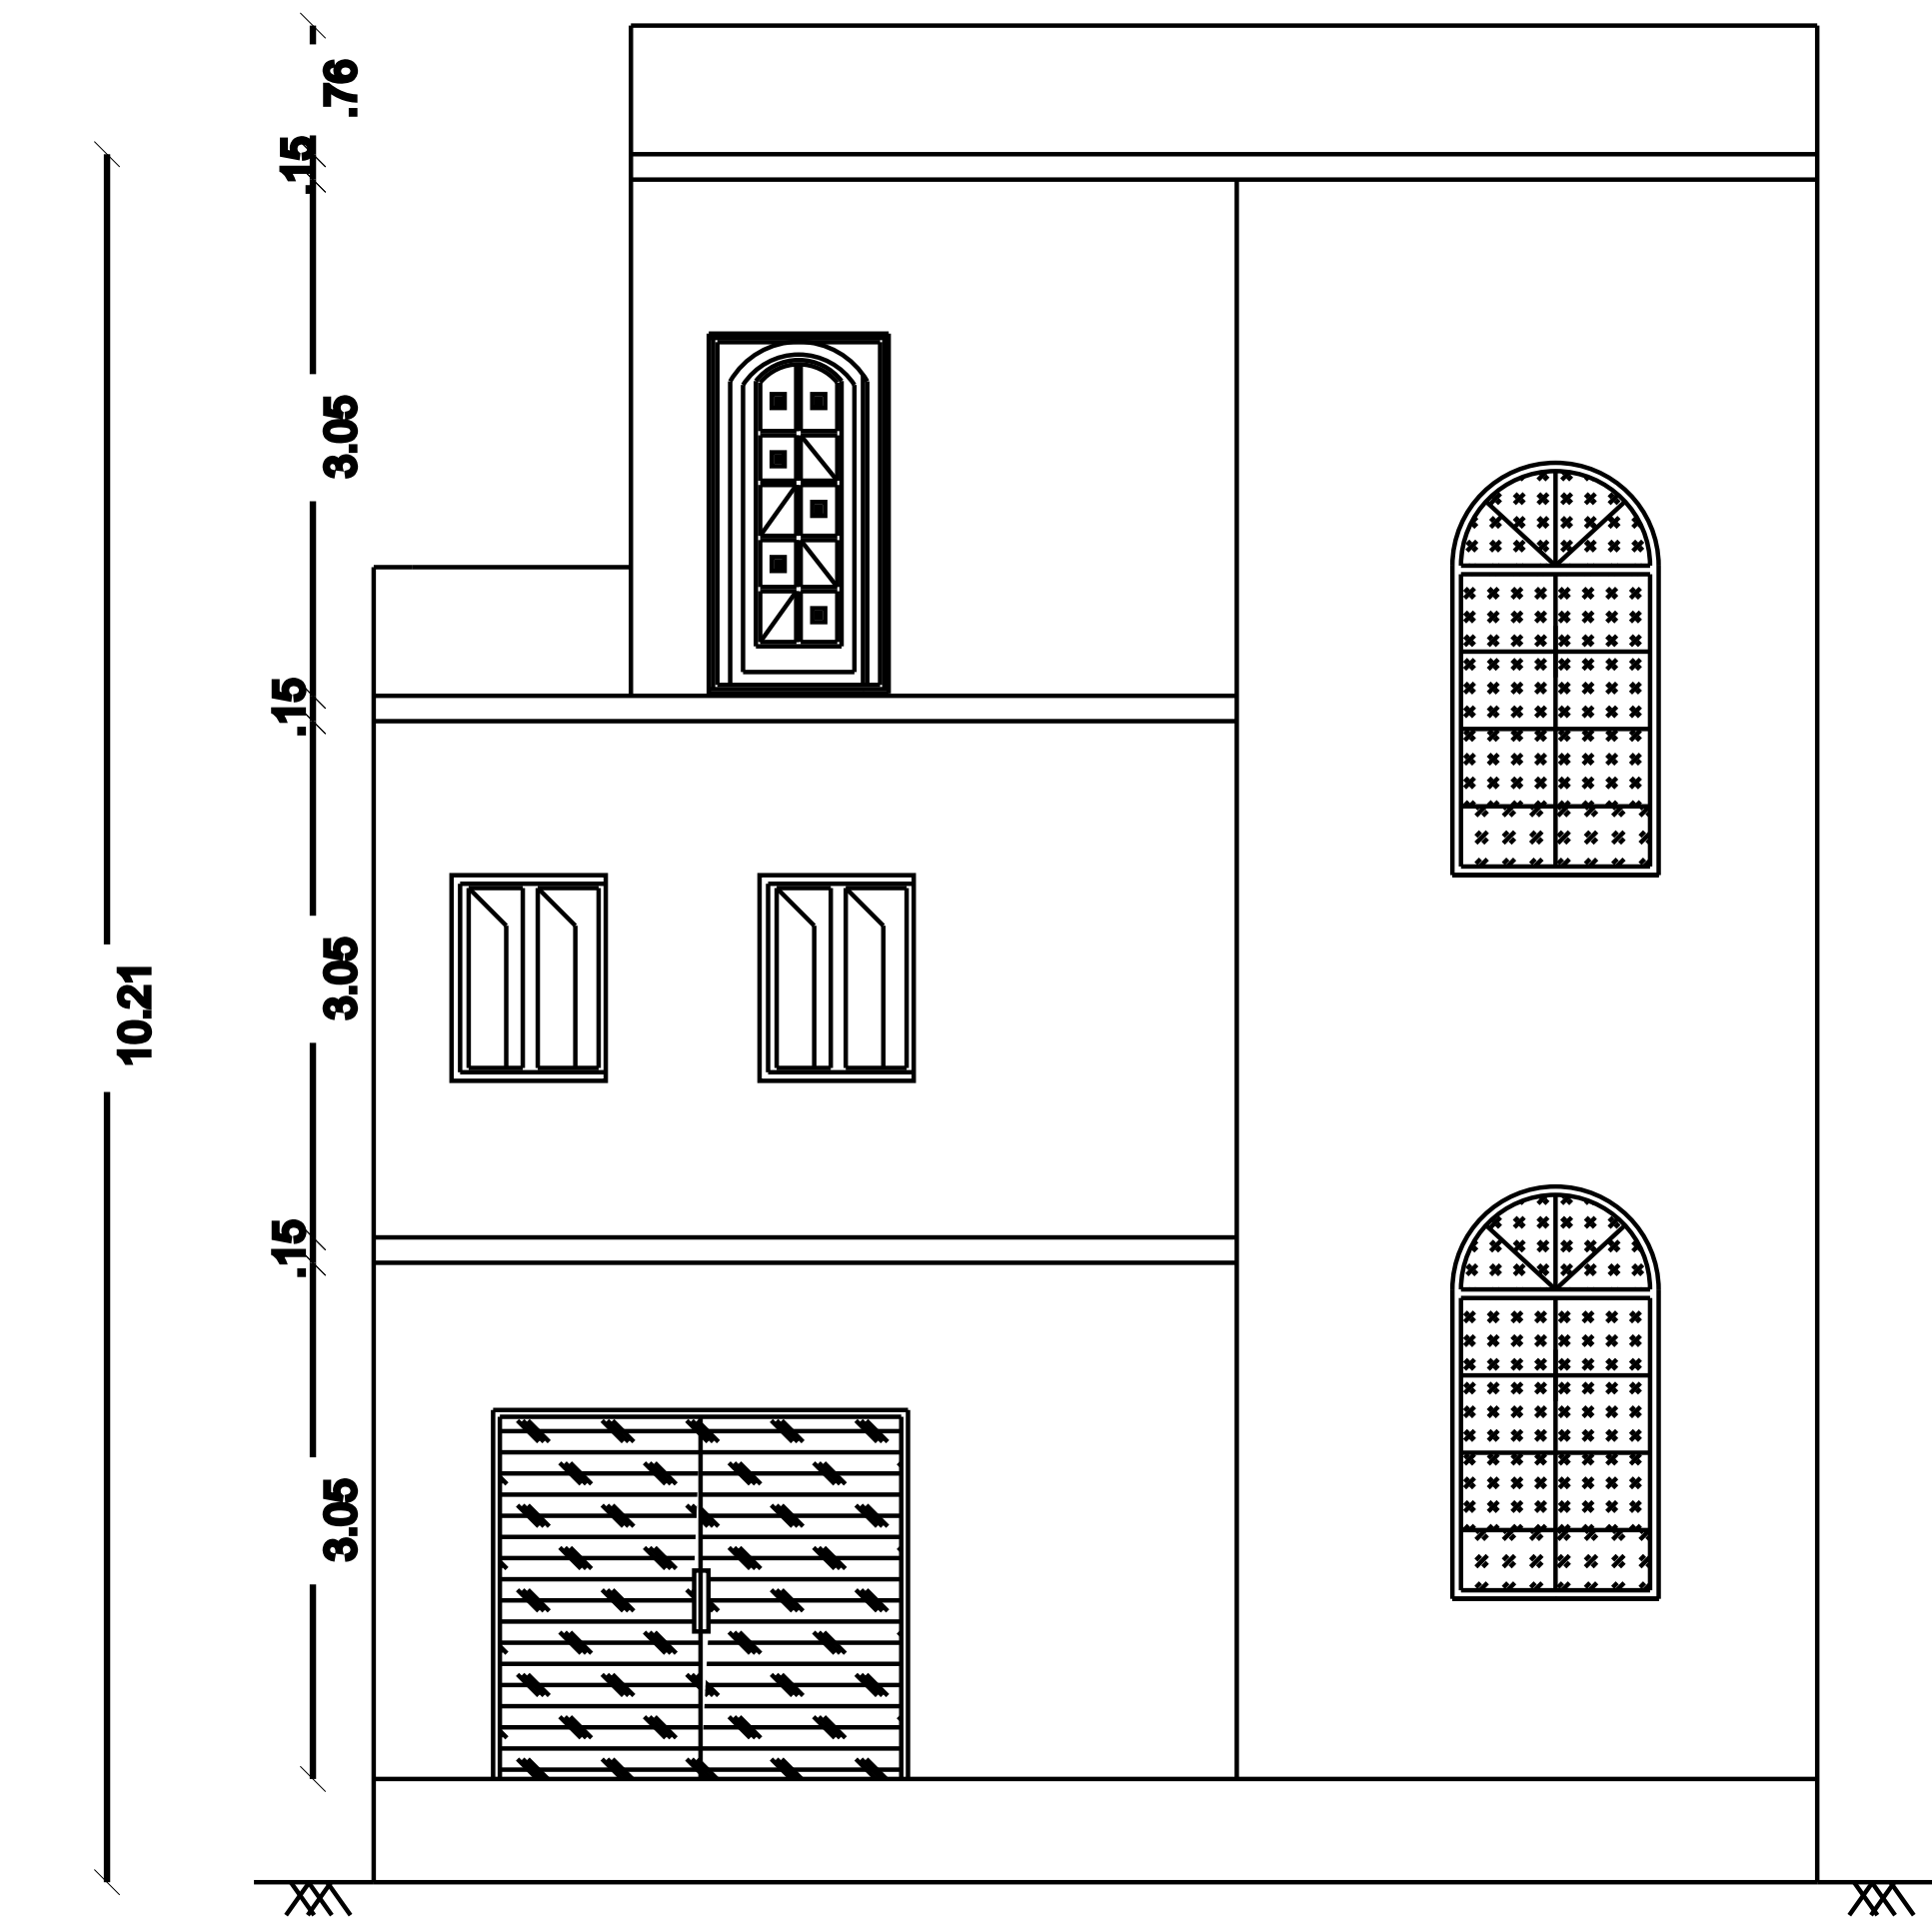

Mrs.TamllarasIS/o.Mr.Senthilkumar....

P. Murali
P. MURALI, S.E.,
Civil Engineer - Licensed Building Surveyor
Pennagaram Town Panchayat Reg.Professional
R.E.Roc No:576/2021/A1
GRAPH BUILDERS
Avral Nagar, Oppo. to EB Office, Pennagaram
Dharmapuri - 636810.
Cont: 83441 22885, muniibedvi@gmail.com