
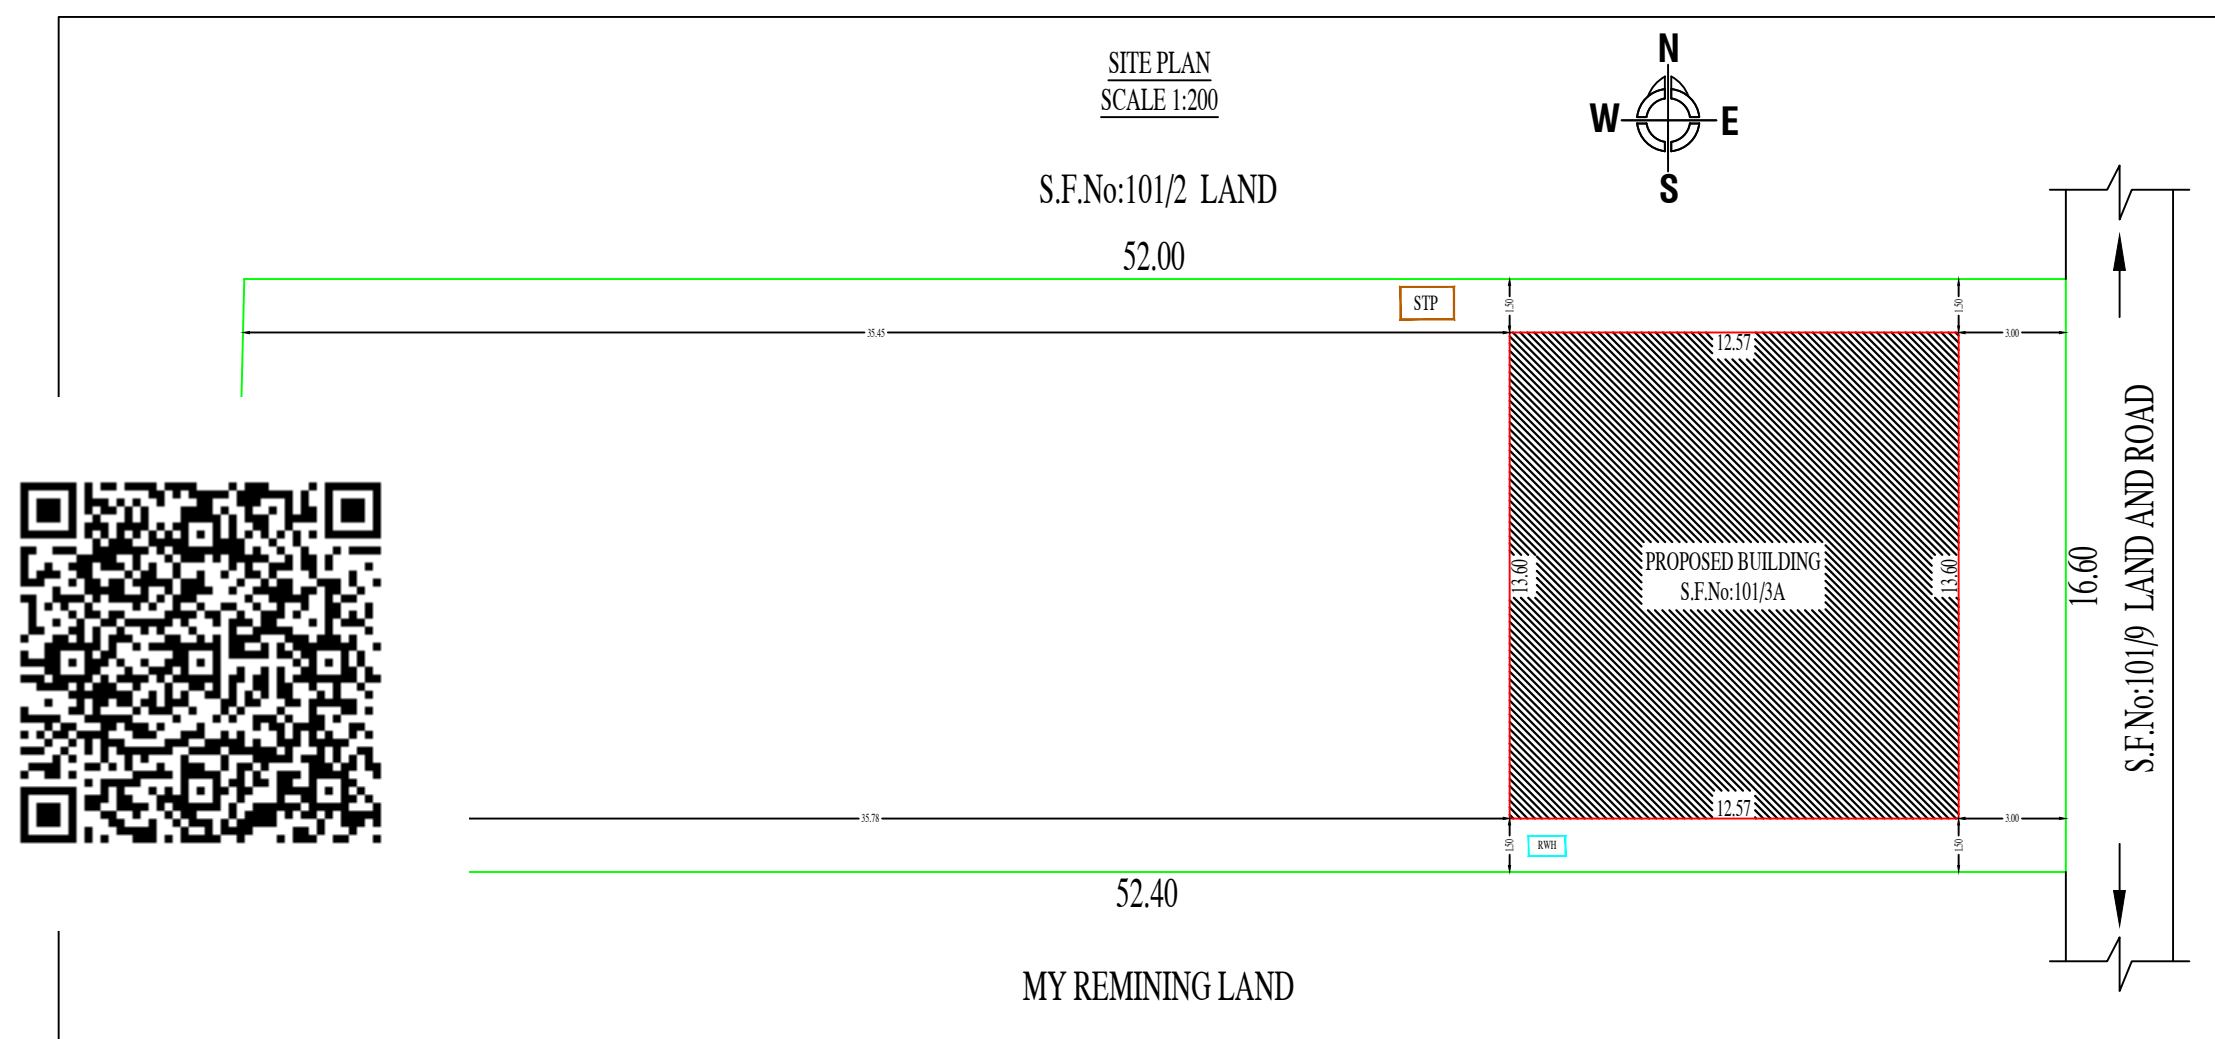



SEPTIC TANK DETAILS

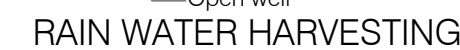

PLAN SHOWING THE GROUND FLOOR &
FIRST FLOOR BUILDING PROPOSED
CONSTRUCTION OF RCC ROOF
RESIDENTIAL BUILDING AT S.NO:101/3A,
MALAGAVADI VILLAGE,
PETHADHAMPATTI PANCHAYAT AND
HARUR PANCHAYAT UNION, HARUR
TALUK, DHARMAPURI DISTRICT

<u>SCHEDULE OF JOINERIES</u>			<u>COLOUR INDEX</u>
MD	MAIN DOOR	3'6" X 7'0"	PROPOSED 
D1	DOOR	3'0' X 7'0"	REVISED 
D2	DOOR	2'6' X 7'0"	
W1	WINDOW	3'3" X 4'0"	BOUNDRY 
V	VENTILATOR	2'0" X 2'0"	
O	OPEN	4'0" X 7'0"	

NORTH POINT:-

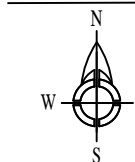

Mrs.G. PUNITHAVATHI
W/O Mr. G. RADHAKRISHNAN

G. J. [Signature]

APPLICANT

OFFICE USE

LICENSED ENGINEER

S. Manobala.
Er. S. MANOBALA, BE.,
Licensed Building Surveyor,
LIC No: 487/2023/
BV ARCHITECTS & CONSTRUCTION
Opp:BSNL Office, TVK Nagar,
Harur-Tk,Dharmapuri-Dt.636 903,
Call:-9812122906,8072682957.