



PLAN SHOWING THE PROPOSED CONSTRUCTION OF R.C.C ROOF GROUND & FIRST FLOOR RESIDENTIAL BUILDING IN SF NO:547/2B AT KUMBARAHALLI VILLAGE & PANCHAYAT,KARIMANGALAM TALUK , DHARAMAPURI DISTRICT.

APPLICANT NAME : Mr.M.THIRUKUMARAN s/o MURUGAN

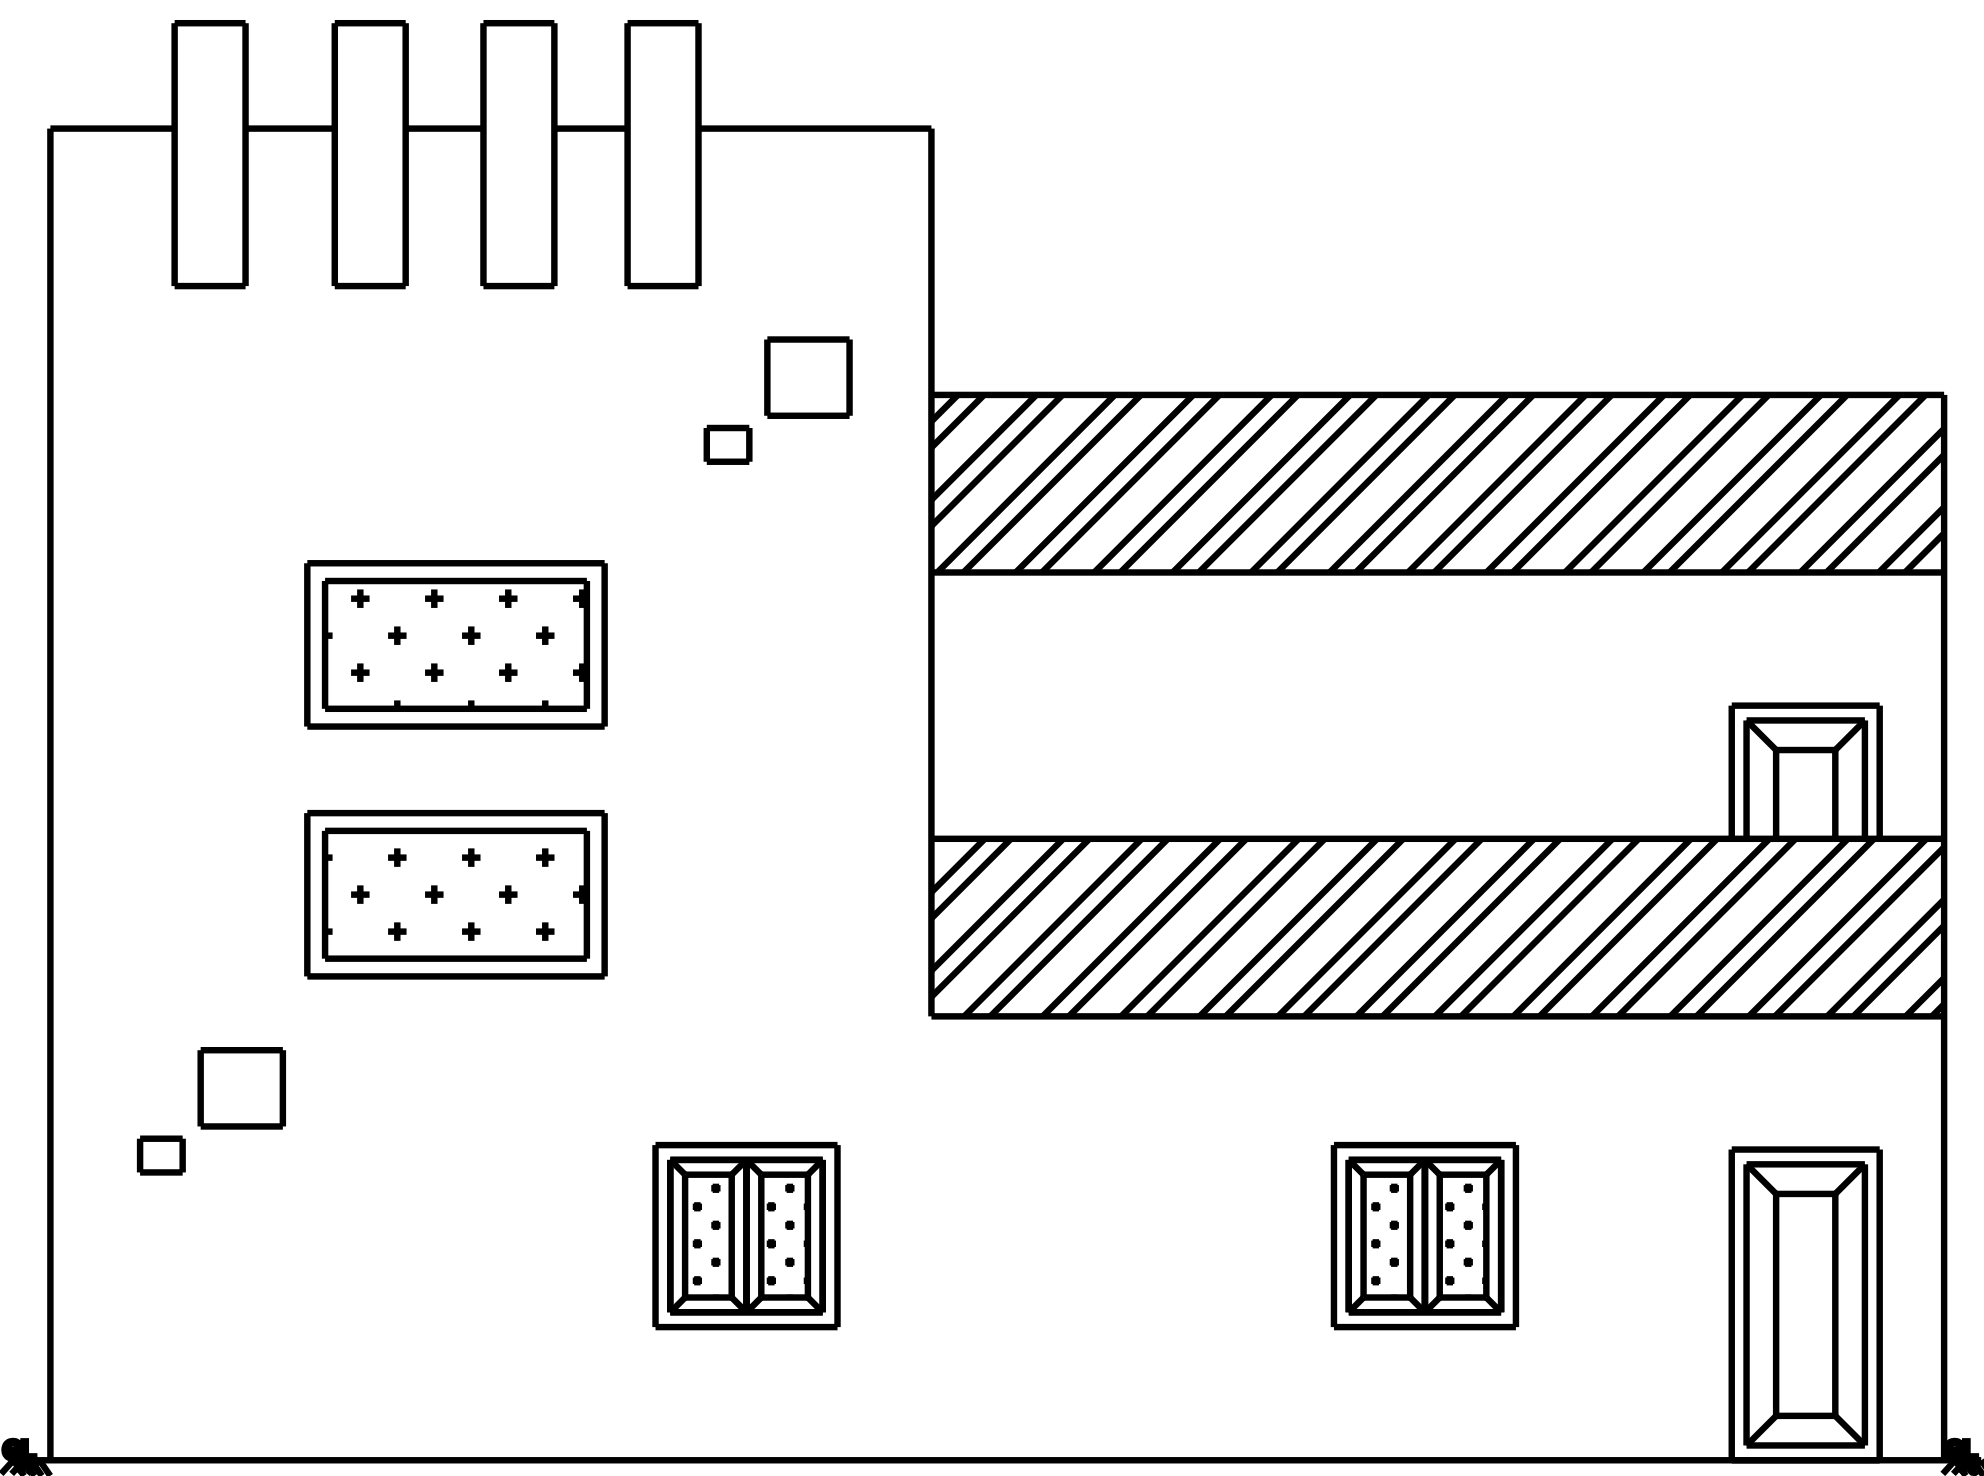


ELEVATION

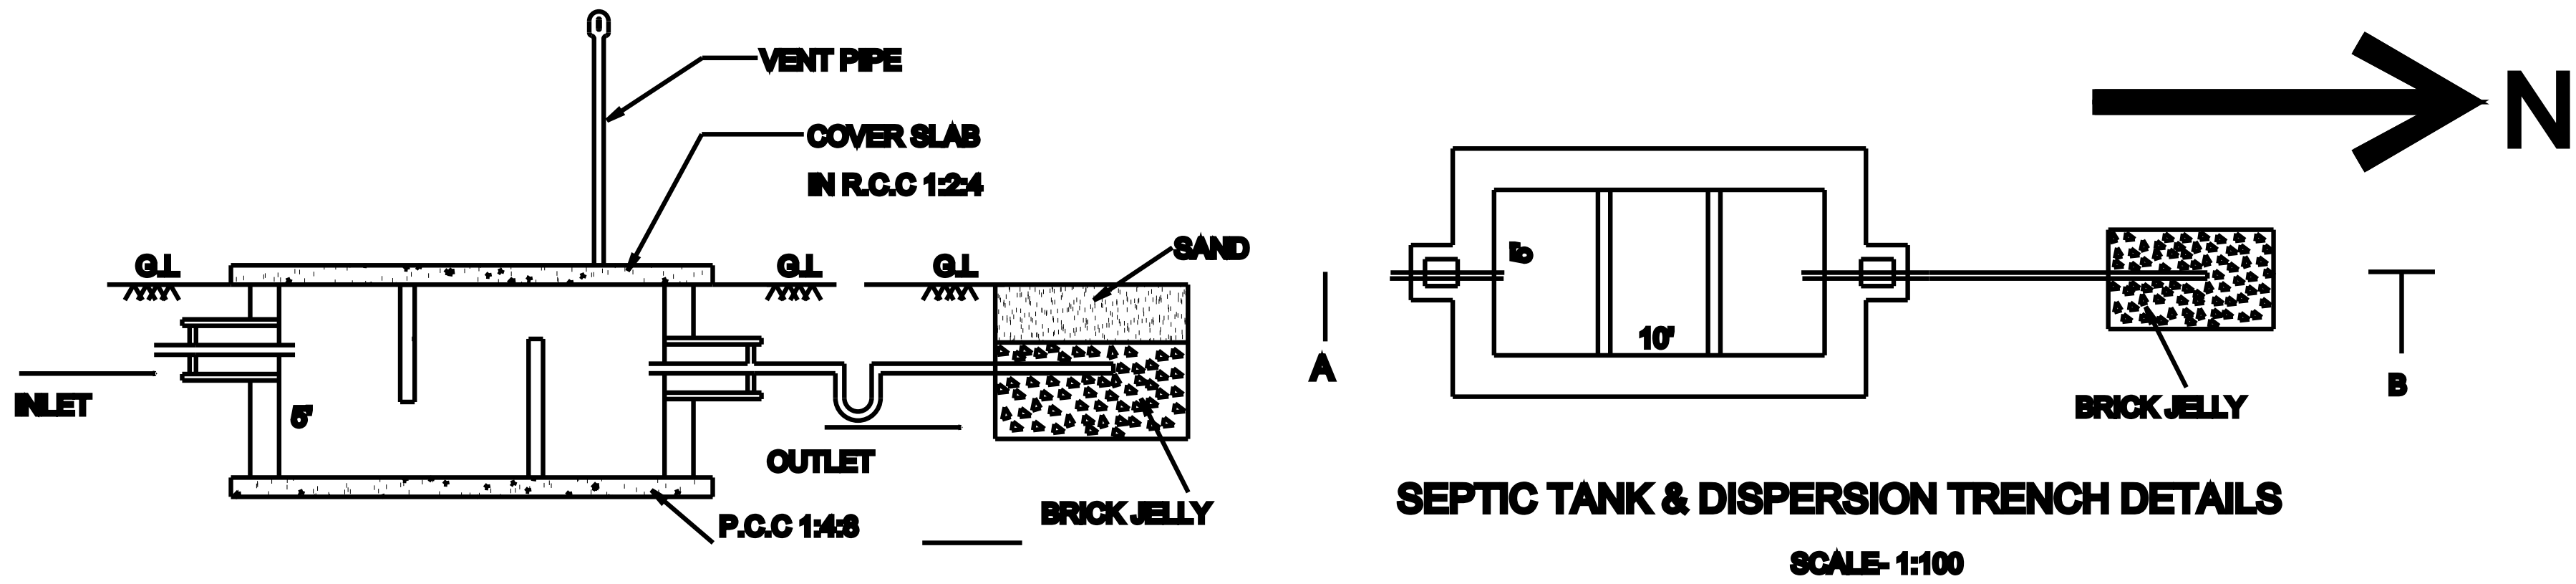

SEPTIC TANK & DISPERSION TRENCH DETAILS

SCALE- 1:100

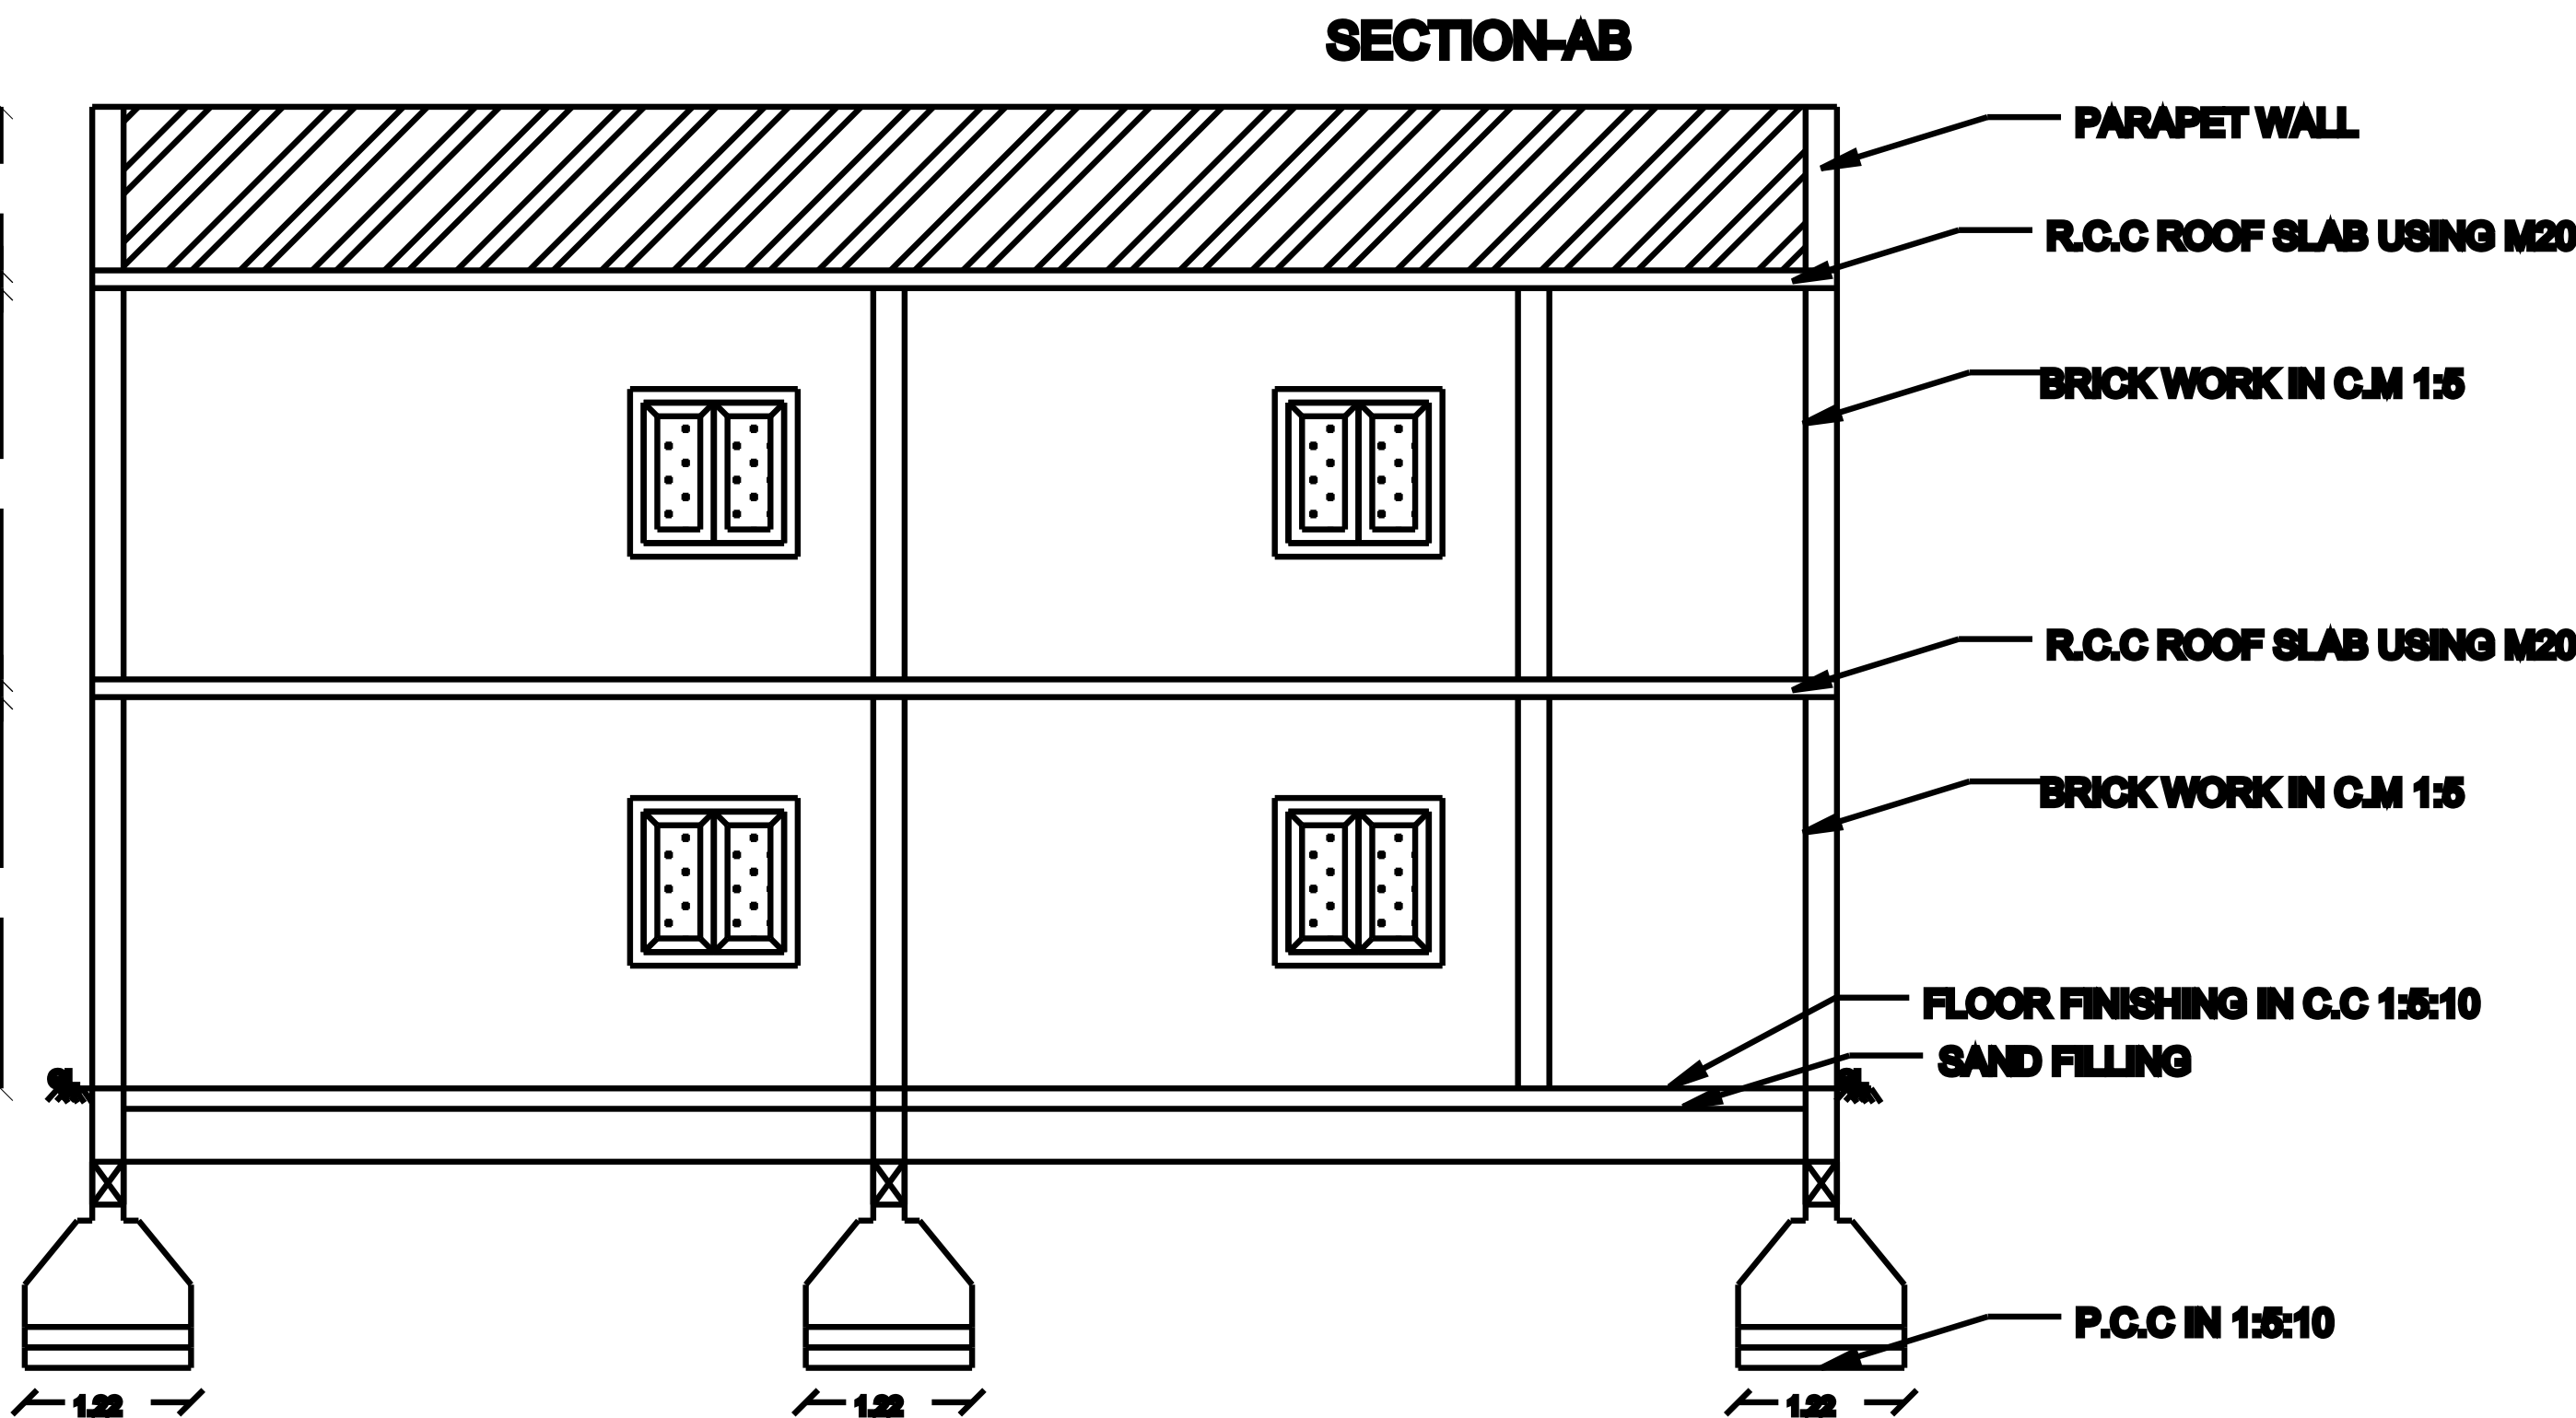

SECTION-AB

SECTION A-A

LAND BELONGS TO KAVRI


21.0

LAND BELONGS TO CHINNAPAYAN


113.60

102.20


COMMON WELL

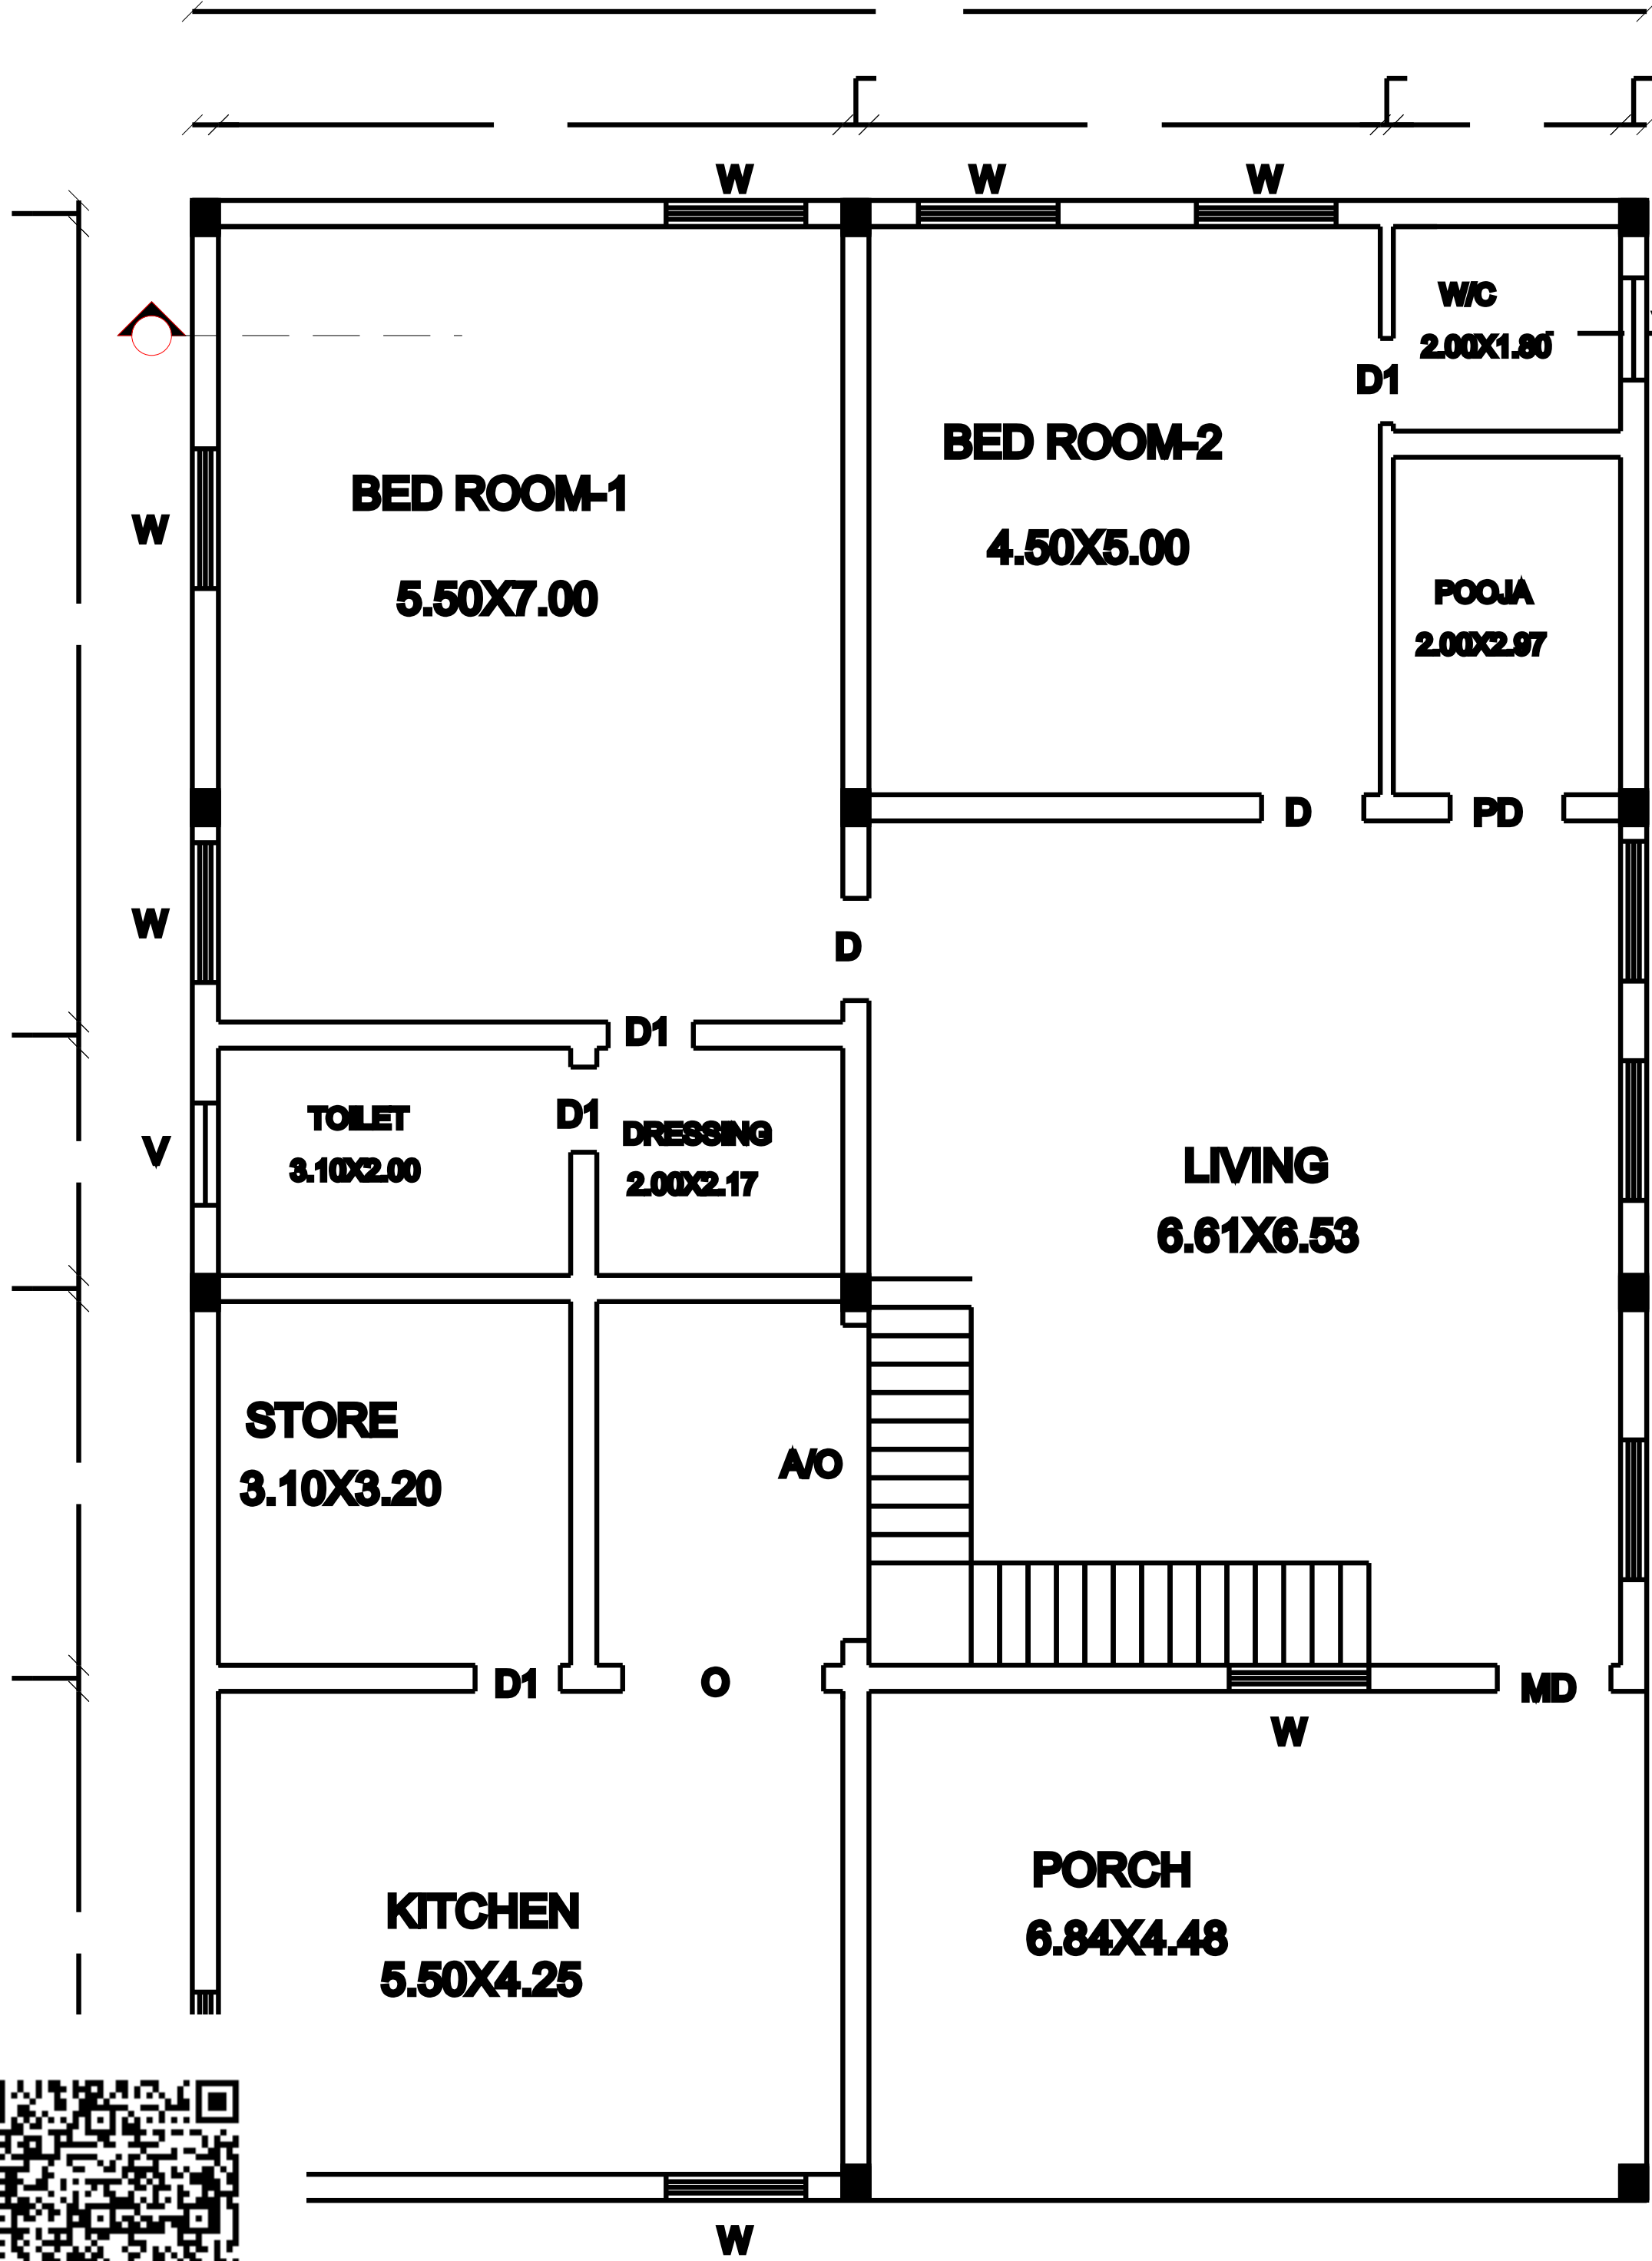


GROUND FLOOR

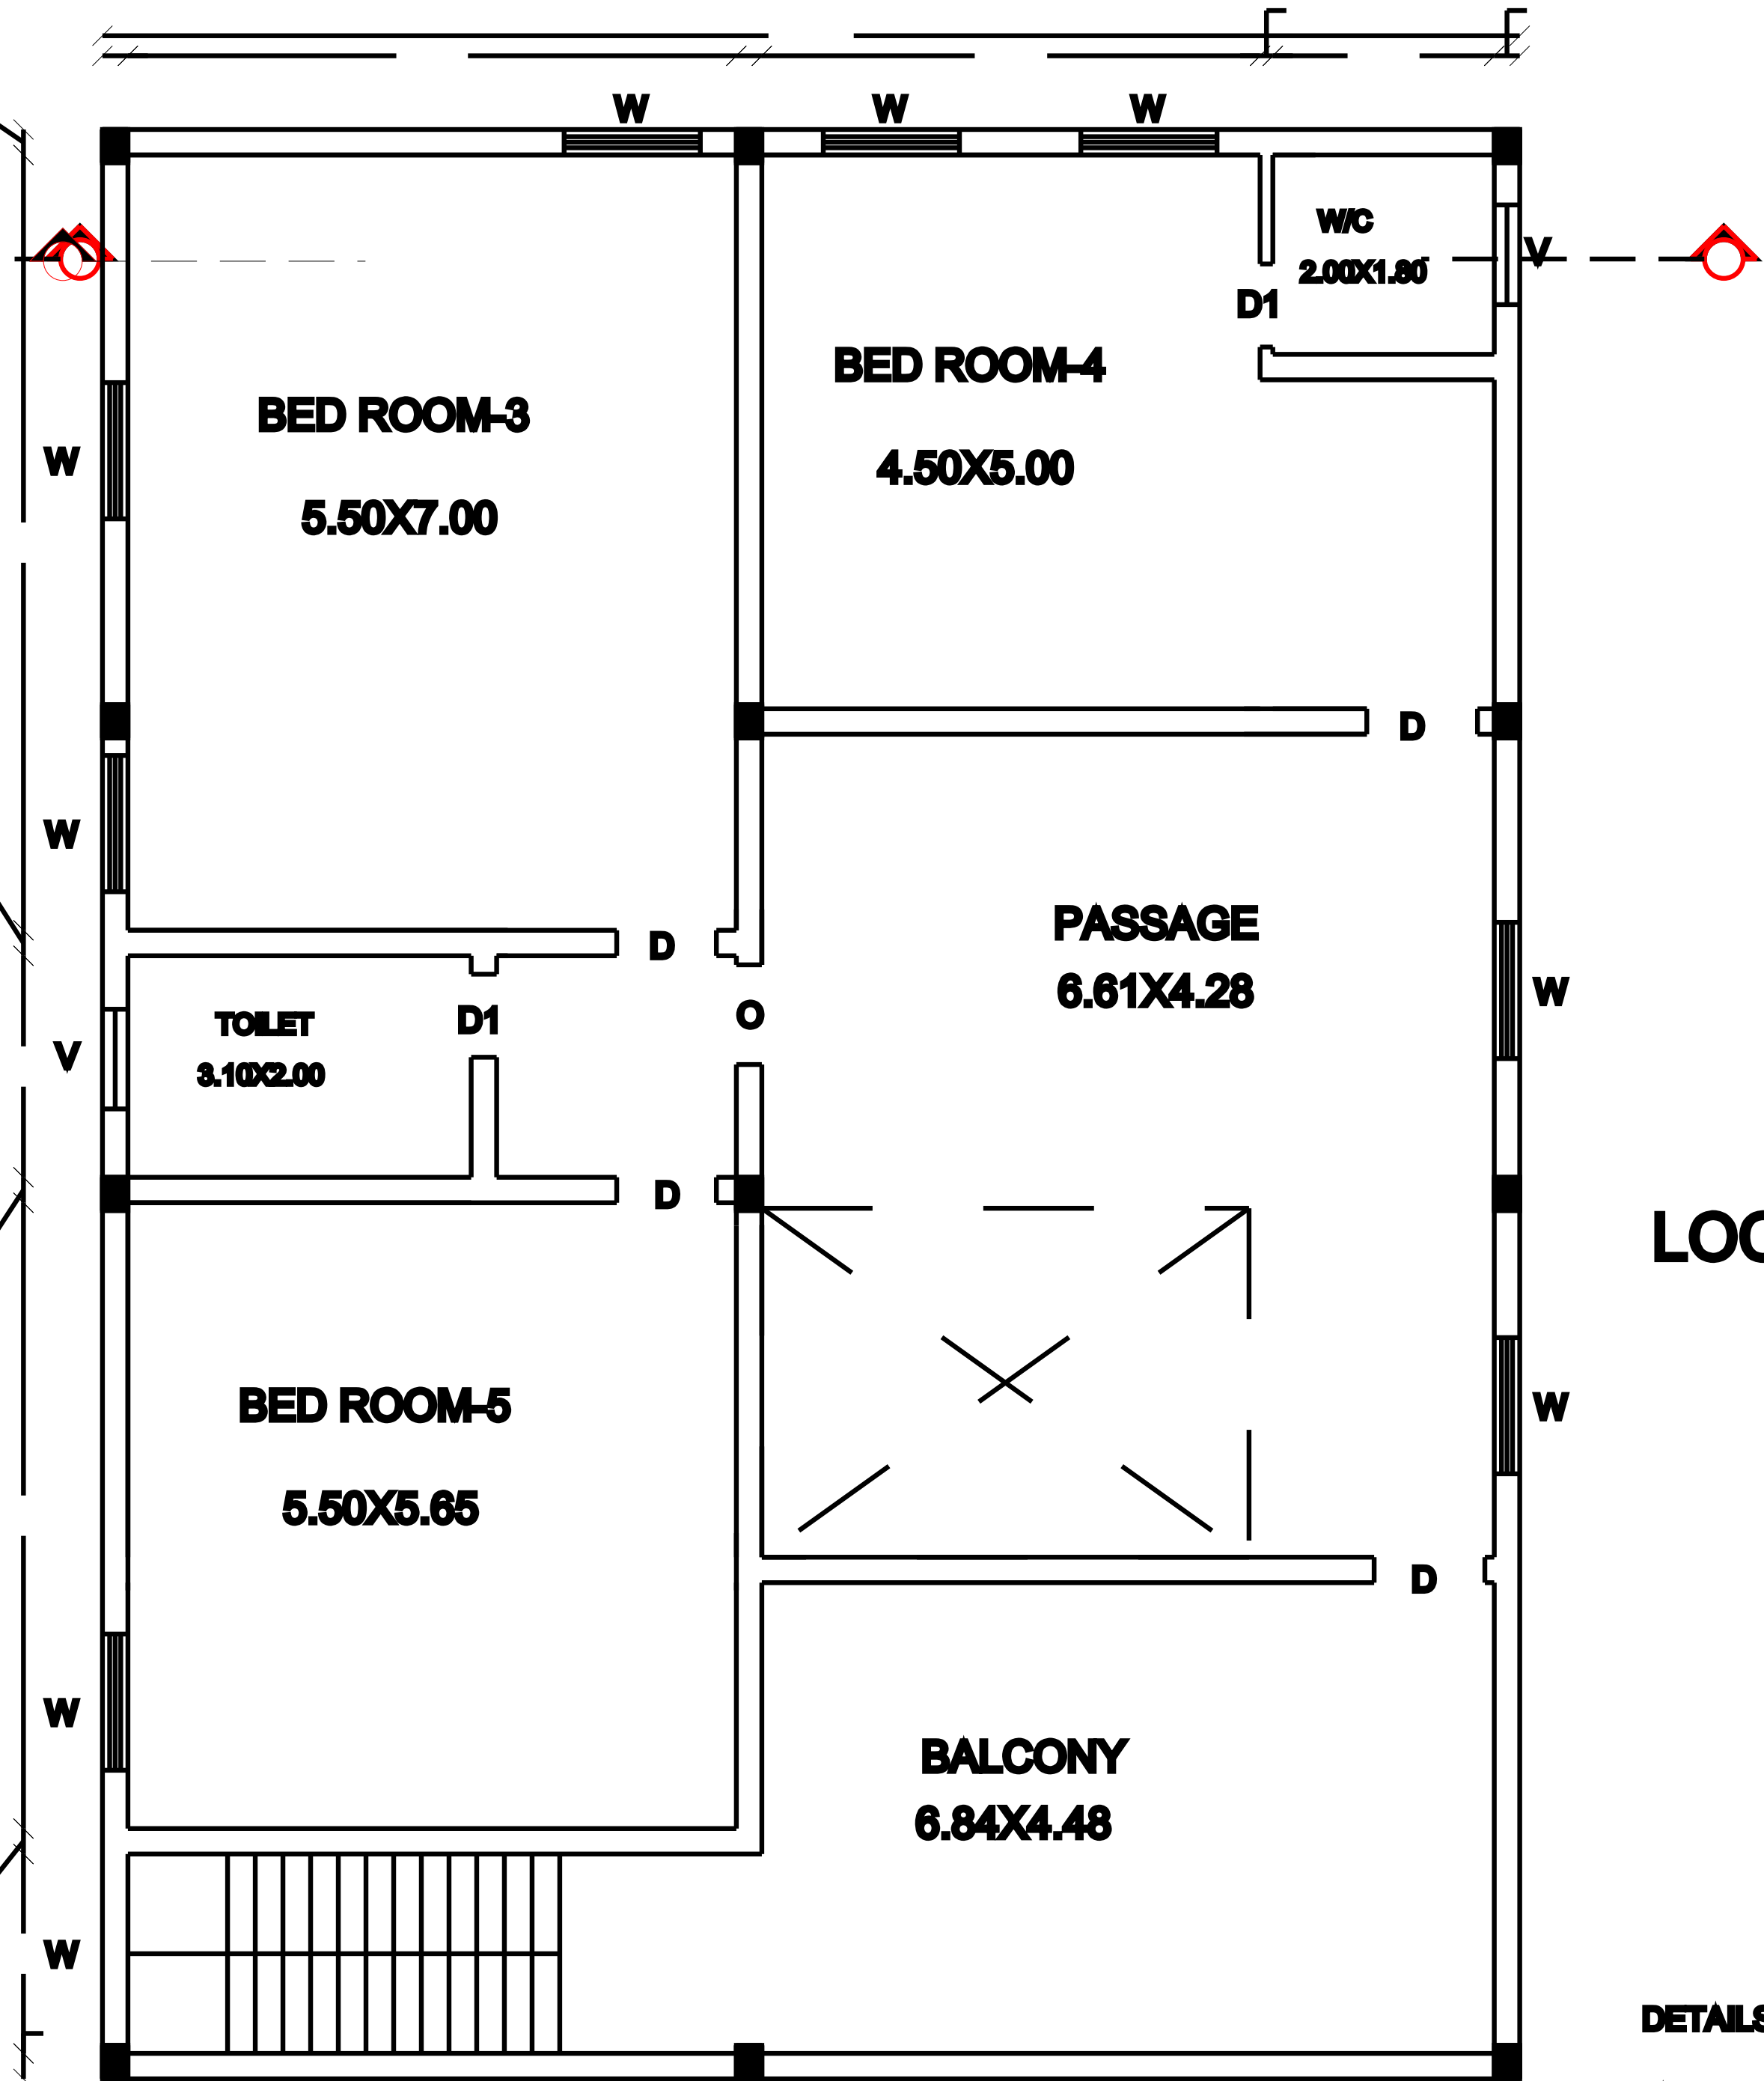

FIRST FLOOR

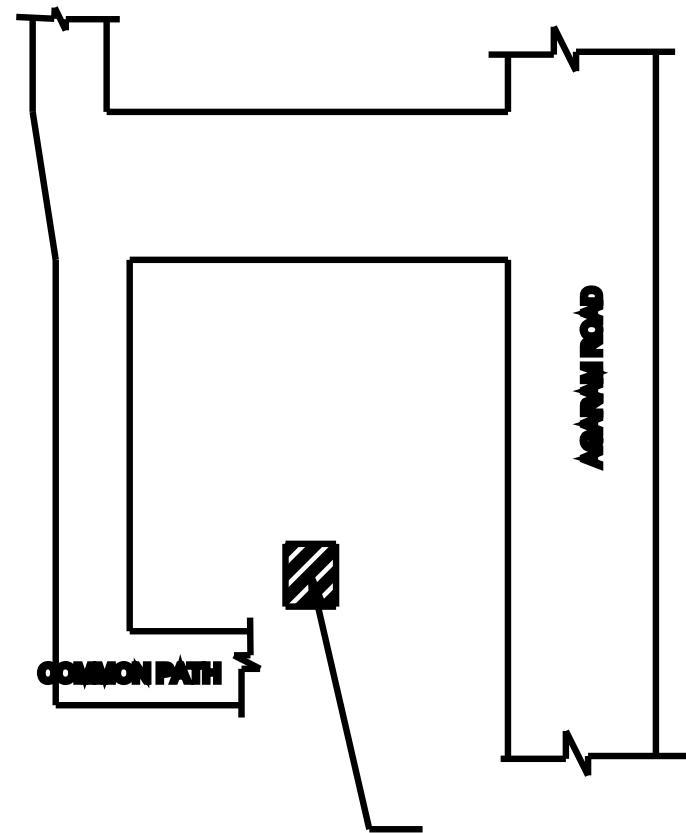


LOCATION PLAN
NOT TO SCALE

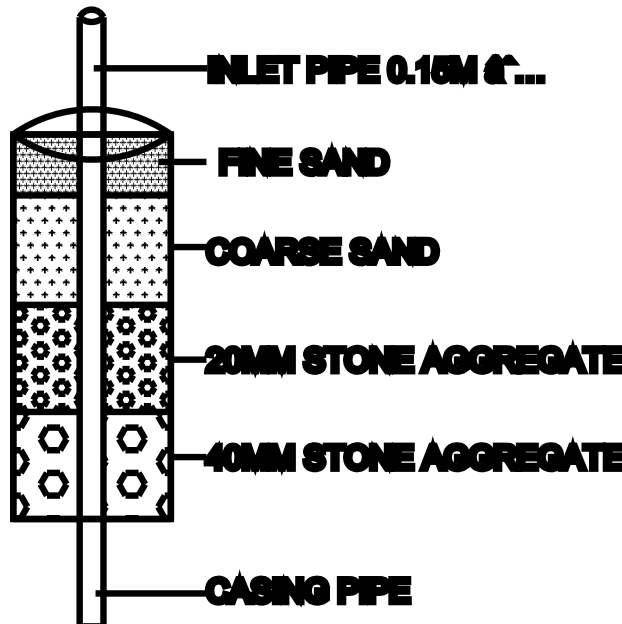

DETAILS OF RAIN WATER
HARVESTING STRUCTURES
(NOT TO SCALE)

COMMON PATH & COMMON WELL

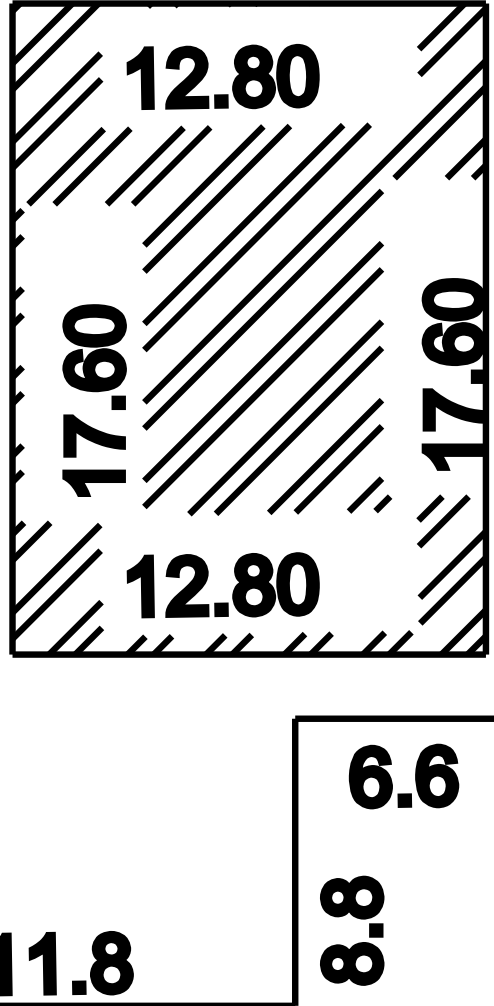

SITE PLAN

SCALE-1:300

AREA DETAILS

PARTICULARS	Sq.Ft.	Sq.M.
TOTAL AREA OF THE SITE	17891.71	1639.04
PLINTH AREA OF PRO. BLDG. - GF.	2494.89	229.29
PLINTH AREA OF PRO. BLDG. - FF.	2494.89	229.29
TOTAL PLINTH AREA OF PRO. BLDG. - GPVT.	4989.78	458.58
OPEN SPACE	12901.92	1180.46

FBI = 0.27

PLOT COVERAGE = 13.75%

SCHEDULE OF JOINERIES

DOORS	OPEN
D DOOR 0.90X2.10	O OPEN 1.00X2.10
MD DOOR 1.00X2.10	AO OPEN 1.50X2.10
D1 DOOR 0.75X2.10	V VENTILATOR 0.90X0.80
WINDOWS	V VENTILATOR
W WINDOW 1.25X1.25	
RS ROLLING SHUTTER 2.00X2.10	

COLOUR INDEX

	SITE BOUNDARY
	PROPOSED BLDG.
	EXISTING ROAD

NOTES

1. ALL DOORS AND WINDOWS ARE OUTSIDE OPENING.
2. WASTE WATER WILLBE USED FOR GARDEN PURPOSE.
3. ALL DIMENSIONS ARE IN FEET AND METRES.

APPLICANT

Mr.M.THIRUKUMARAN s/o MURUGAN

ENGINEER

Er.S.ROOPAN KUMAR
B.E., CIVIL ENGINEER, RMD BUILDER
License Building surveyer NOO 9918824/2
Chinnappayam Taluk, Karimangalam Taluk,
Dharamapuri District

OFFICE USE ONLY