


PLAN SHOWING THE PROPOSED CONSTRUCTION OF RCC ROOF GROUND AND FIRST FLOOR RESIDENTIAL BUILDING AT OLD S.F.NO:223/4 IN PATTA No:2336 NEW SUB-DIV S.F.NO:223/4A AT MADHEHALLI VILLAGE AND PANCHAYAT, PENNAGARAM PANCHAYAT UNION PENNAGARAM TALUK AND DHARMAPURI DISTRICT.

APPLICANT NAME: Mrs.POORINMA W/o Mr.GOPI

SCALE -1:100

SITE PLAN
NOT TO SCALE

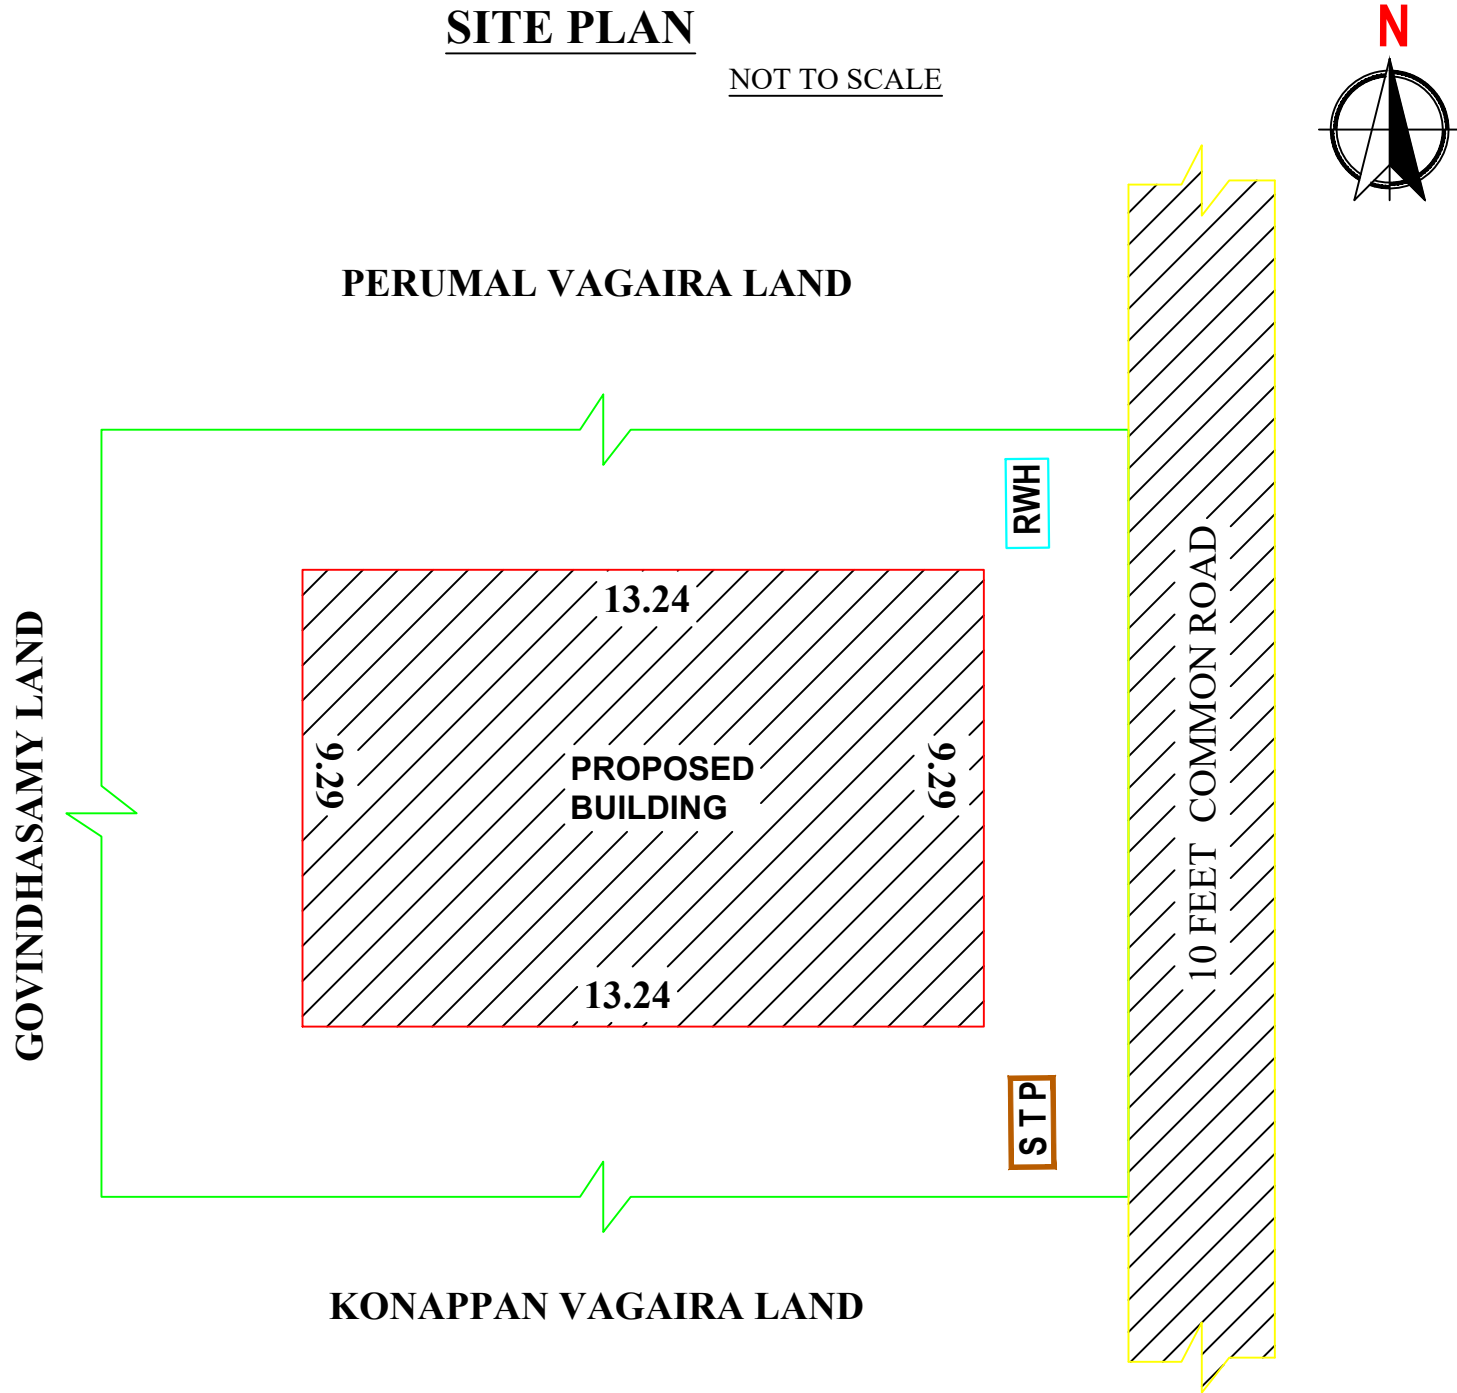


Office Use :-

Technical Approval
DIGITALLY SIGNED & QR SCANNER




igned by "PRESIDENT OF MADHEHALLI PANCHAYAT,
ON". So any seal or Sign is not necessary.


FRONT ELEVATION

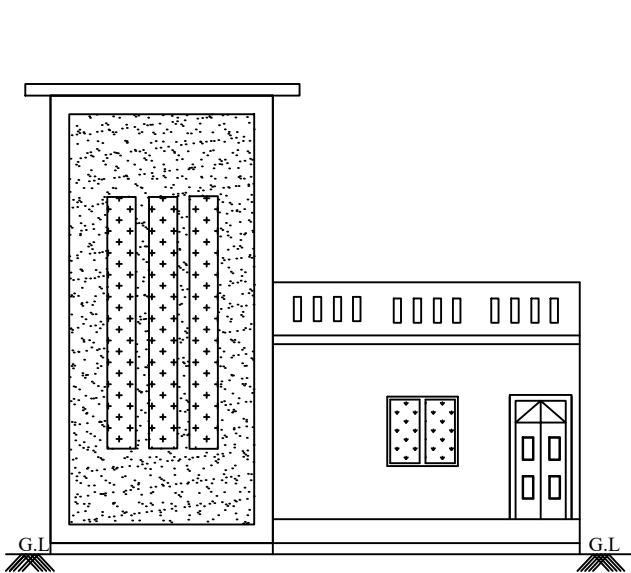


SECTION ON - 'AB'

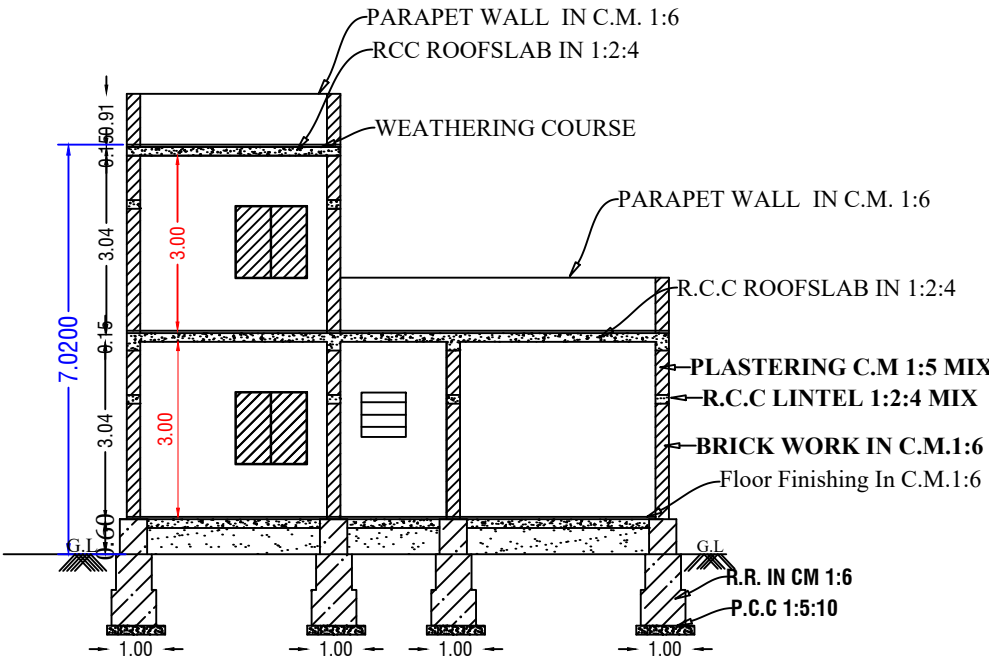


GROUND FLOOR PLAN

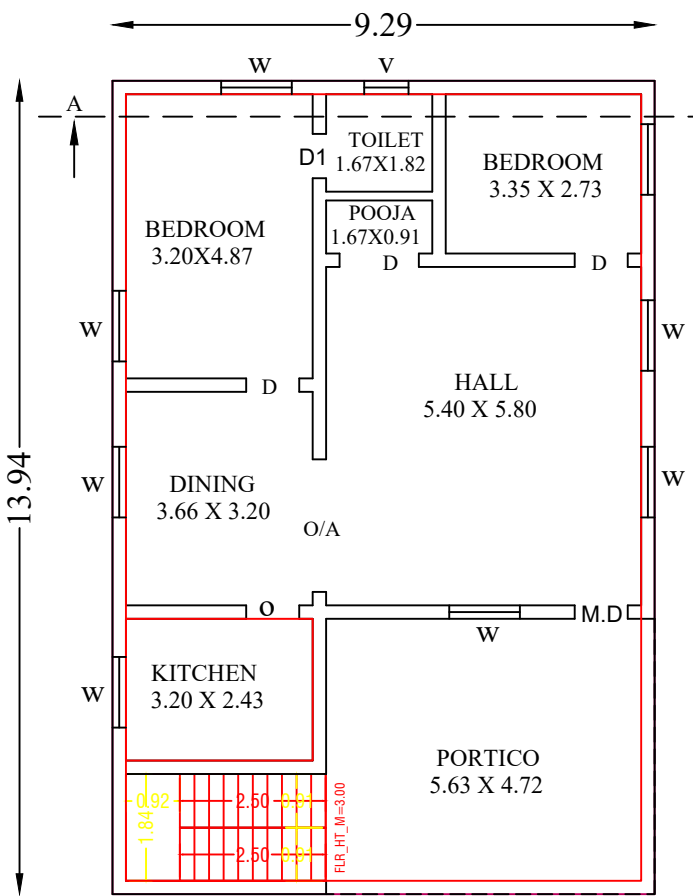


FIRST FLOOR PLAN

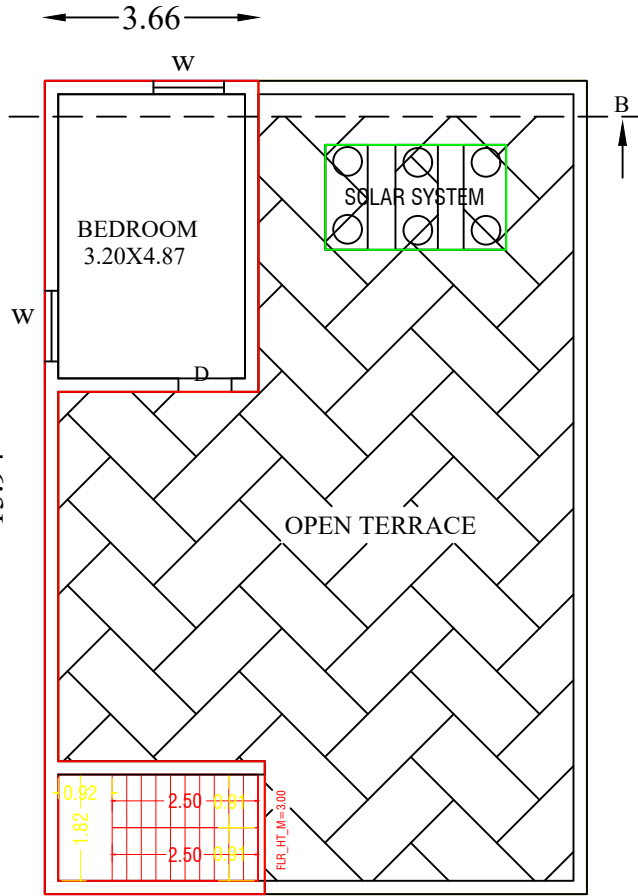



STAIRCASE DETAILS

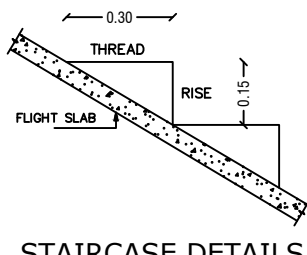

SEPTICTANK DETAILS

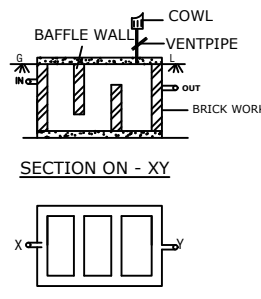

FOUNDATION DETAILS

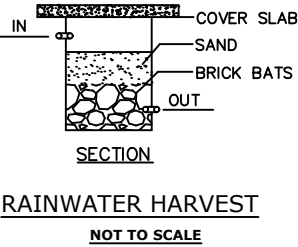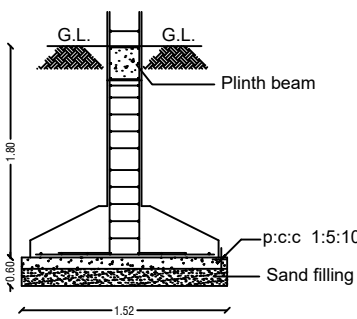

ALL DIMENSIONS ARE IN "METER & FEET"

Area Details

PLR / FMB Area	1740.13 Sq.Mt
Document Area	1740.13 Sq.Mt
Super Imposed Area	1740.13 Sq.Mt

Area Statement

Particulars	Total Buildup Area Sq.mt	Total Buildup Area Sq.ft
Total Site Area	1740.13	18730.00
Ground Floor Plinth Area	129.50	1393.93
Ground Floor Carpet Area	103.60	1115.15
First Floor Plinth Area	29.55	317.95
First Floor Carpet Area	23.64	254.36
Total Buildup Area	159.06	1711.48

SCHEDULE OF JOINERIES

	IN M	
MAIN DOOR	1.05 X 2.1	M.D
DOOR	0.91 X 2.10	D
DOOR (Toilet)	0.76 X 2.10	D1
WINDOW	1.83 X 1.22	W
WINDOW-W1	1.52 X 1.22	W1
VENTILATOR	0.6 X 0.45	V

COLOR INDEX

SITE BOUNDARY	
EXISTING ROAD	
PROPOSED BUILDING	
SEPTIC TANK	
RAIN WATER HARVESTING	

APPLICANT SIGNATURE:

M. P. R.

REGISTER ENGINEER:

M. R.

Er.M.RAMESH.B.E.,
LBS & Civil Engineer,ROC No:485/2022
Consulting Civil Engineer
S.V.CONSTRUCTION
#316, Anna Colony, Papparpatti-636809
Pennagaram Road, Dharmapuri - Dt
Cell: 9994500965