





PLAN SHOWING THE PROPSED CONSTRUCTION OF RCC ROOF GROUND FLOOR RESIDENTIAL BUILDING IN OLD S.F.NO:376/1, 1C, NEW S.F.NO:376/1C2, AT PAGALAHALLI VILLAGE & PANCHAYAT, NALLAMPALLI PANCHAYAT UNION & TALUK AND DHARMAPURI DISTRICT.

APPLICANT : Mr.D.TAMIL (A) TAMILARASU S/o Mr.DHANAPAL.

SCALE 1:100

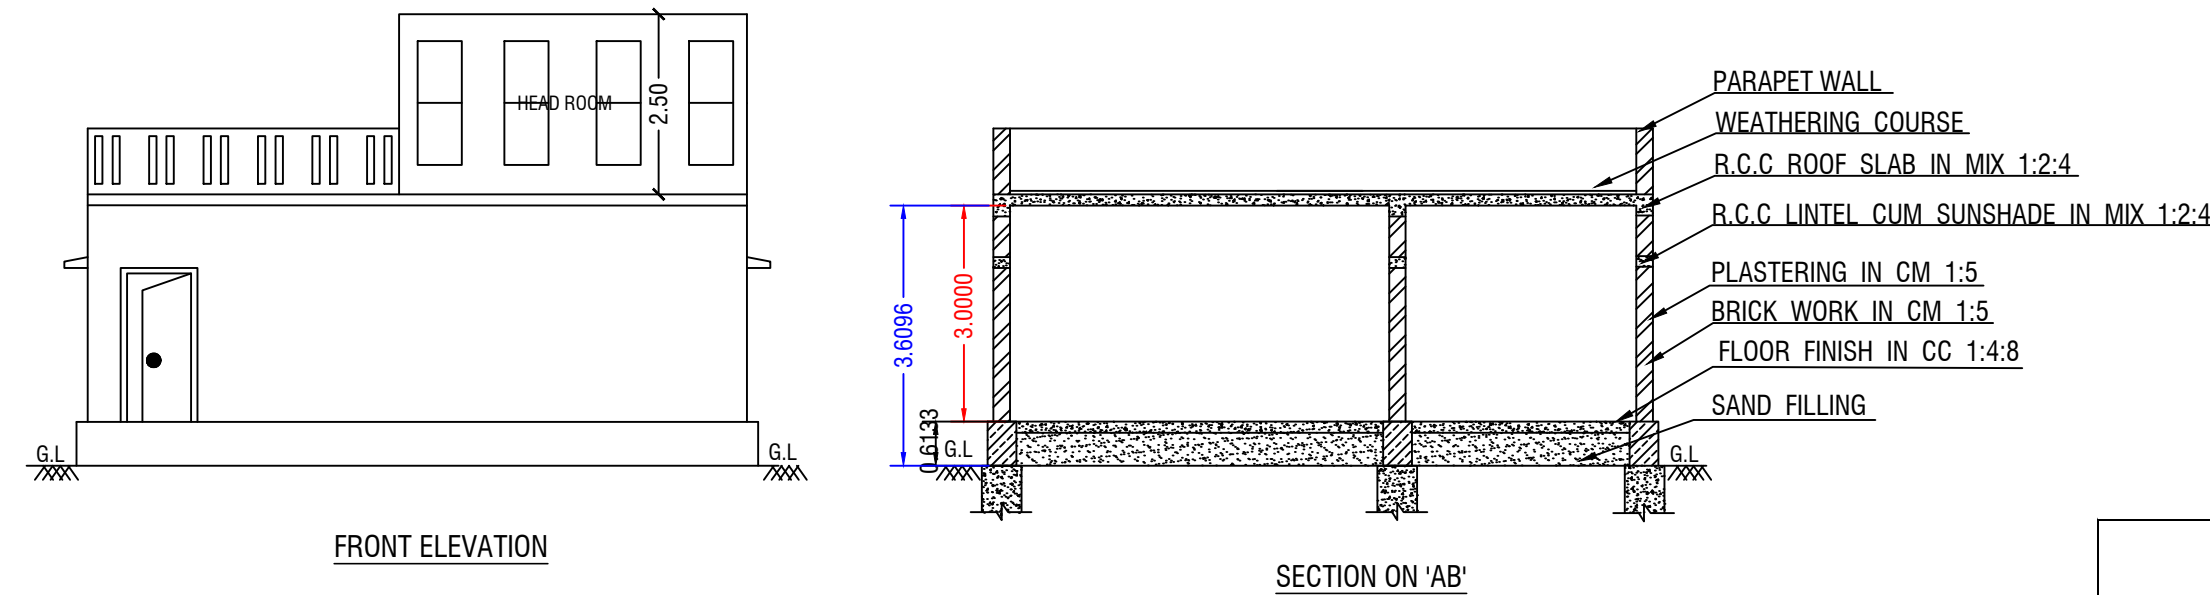

COLOR INDEX	
SITE BOUNDARY	
PROPOSED BUILDING	
EXISTING ROAD	
SEPTIC TANK	
RAIN WATER HARVESTING ROAD	
ALL DIMENSIONS ARE IN FEET AND METRES	

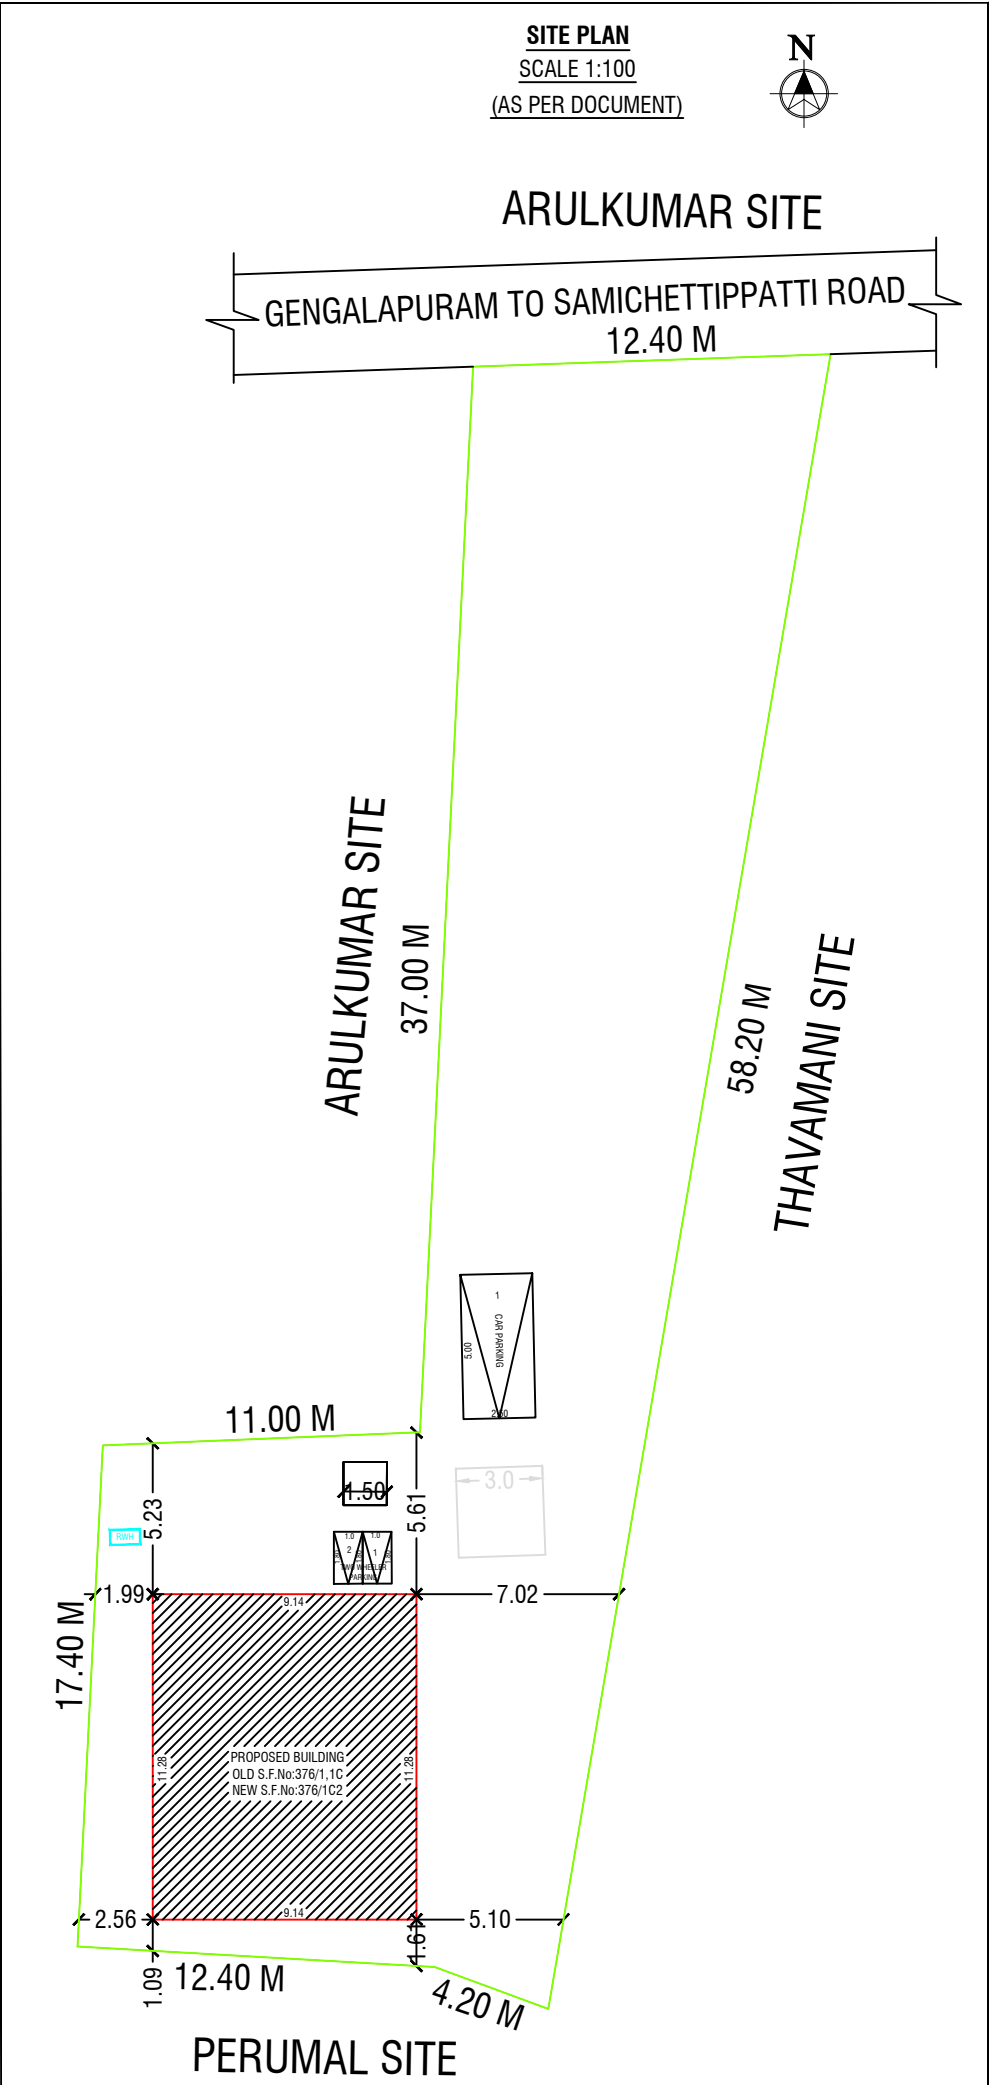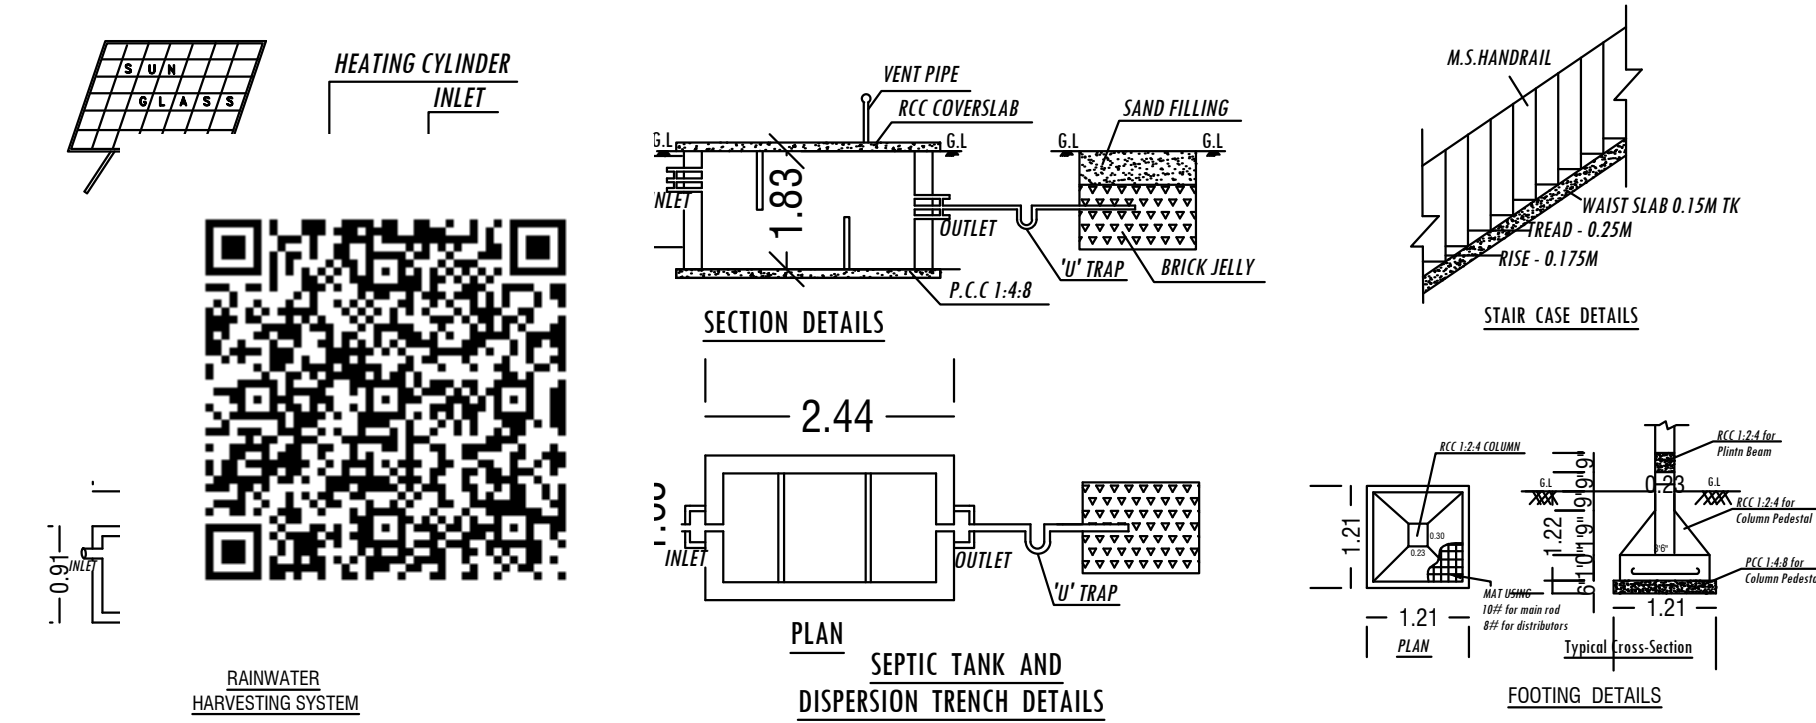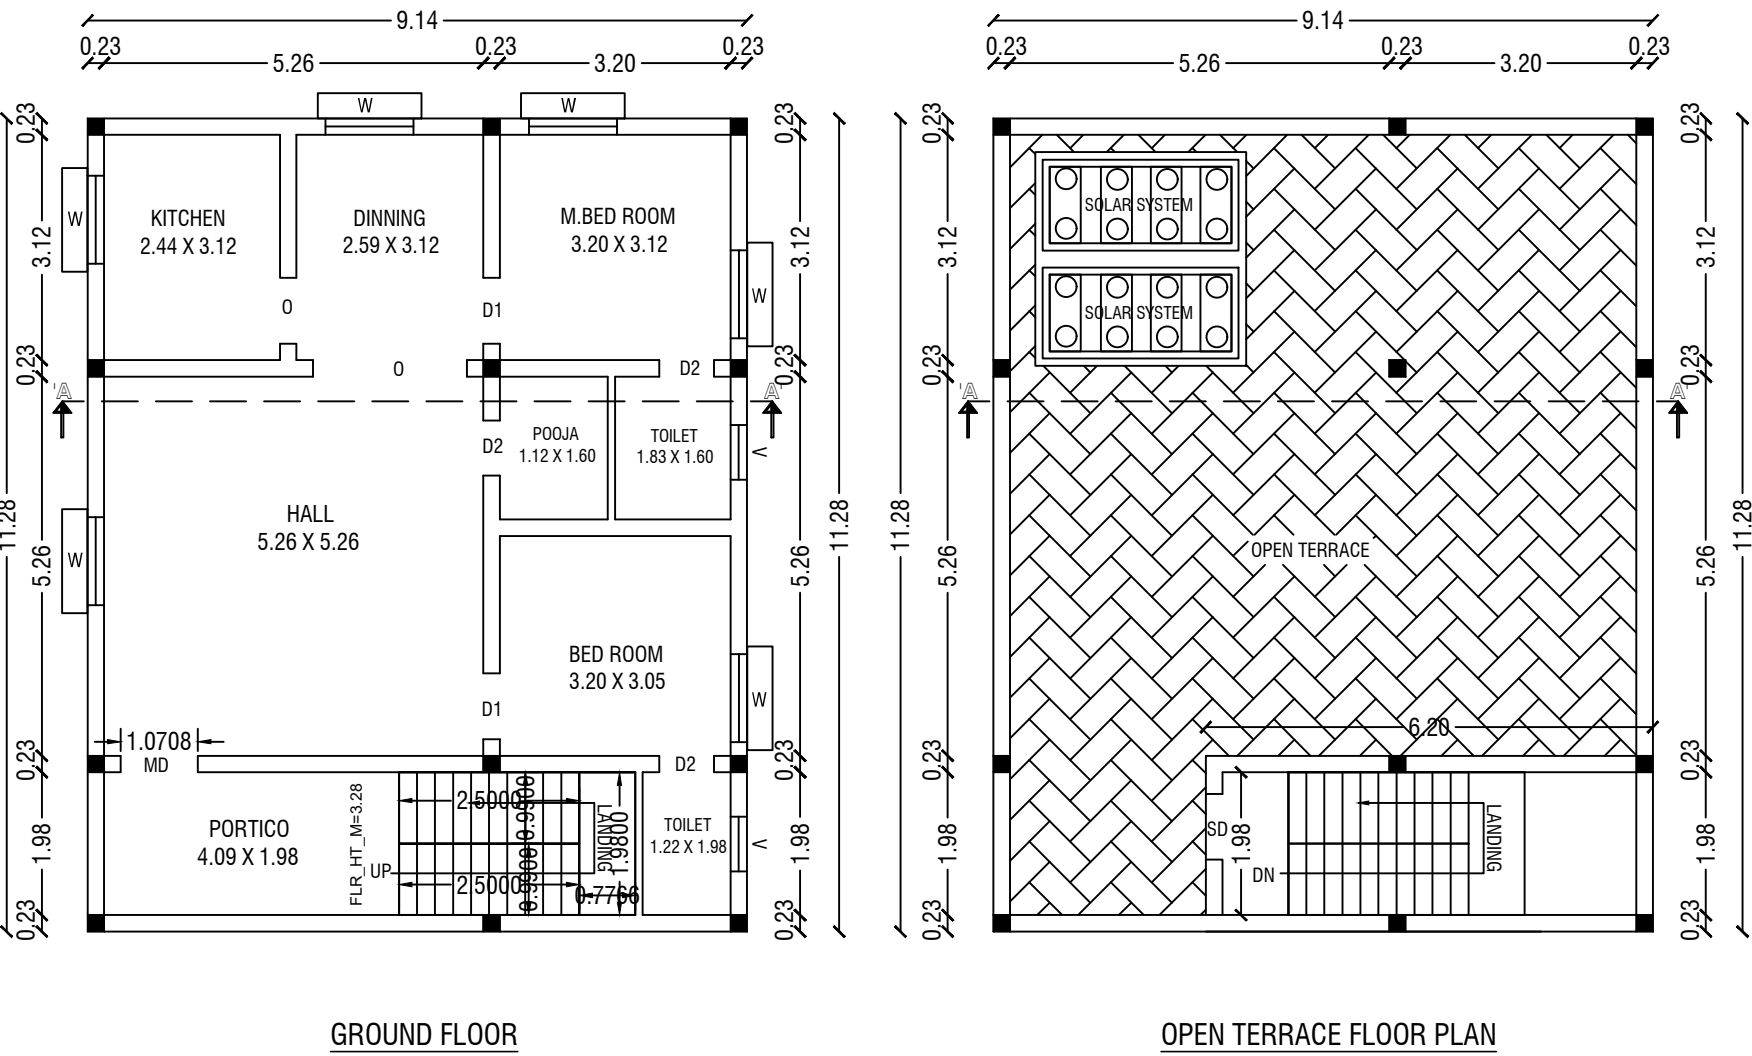

OFFICE USE

AREA STATEMENT

DESCRIPTION	SQ.FT	SQ.M
SITE EXTENT	7840.08	728.36
PRO.GROUND FLOOR	1110.00	103.12
HEAD ROOM	185.89	17.27
TOTAL BUILTUP AREA	1295.89	120.39

FSI DETAILS:-

Total All Floor Area = $\frac{103.12}{728.36}$ = FSI = 0.141

SCHDULE OF JOINERIES

TYPE	DESCRIPTION	SIZE
MD	MAIN DOOR	1.00 X 2.13
D1	DOOR	0.91 X 2.13
D2	DOOR	0.76 X 2.13
W	WINDOW	1.52 X 1.52
KW	KITCHEN WINDOW	1.52 X 0.91
V	VENTILATOR	0.91 X 0.61

APPLICANT

Mr.D.TAMIL (A) TAMILARASU S/o Mr.DHANAPAL.

REGISTERED ENGINEER

Er.M.LAKSHMANAN, B.E., Civil.,
TN Govt. Registration of Professional
Reg. No : 037 / LS / 2021 /00015
MK & VINO CONSTRUCTION
#1/58, Oddapatti (Vill), Collectorate (Po)
Dharmapuri District - 636705.
Cell : 8778639319, 9788087593