

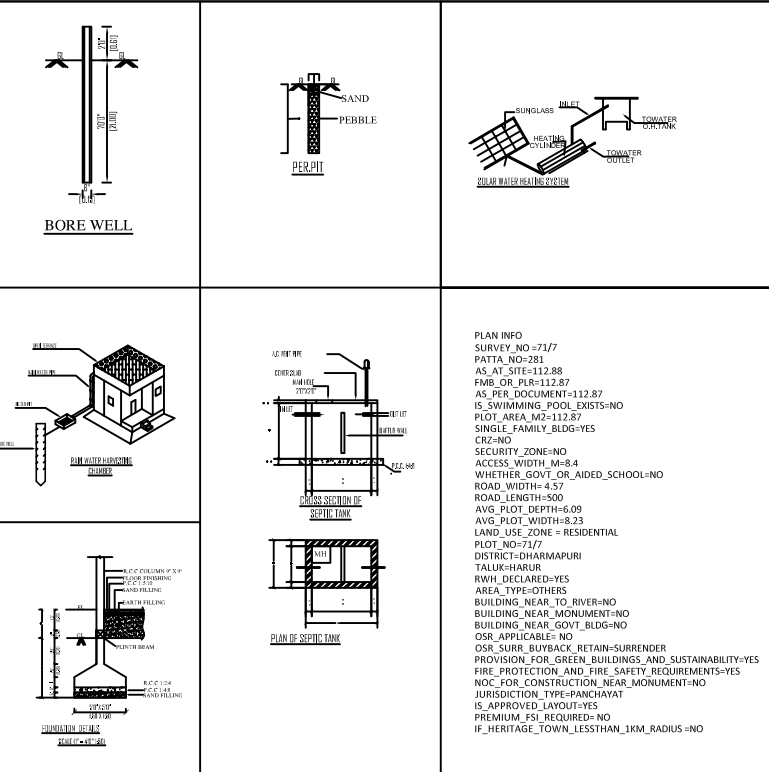


PLAN SHOWING THE PROPOSED GROUND FLOOR ,FIRST & SECOND FLOOR (R.C.C.) RESIDENTIAL BUILDING AT AT OLD SF.NO:71/1E, NEW SF.NO:71/7, MOBIRIPATTI (Village Panchayat),HARUR TALUK, DHARMAPURI DISTRICT.,

APPLICANT :-Mr.R.KAMALANATHAN S/O:- Mr.RAJAGOPAL.,

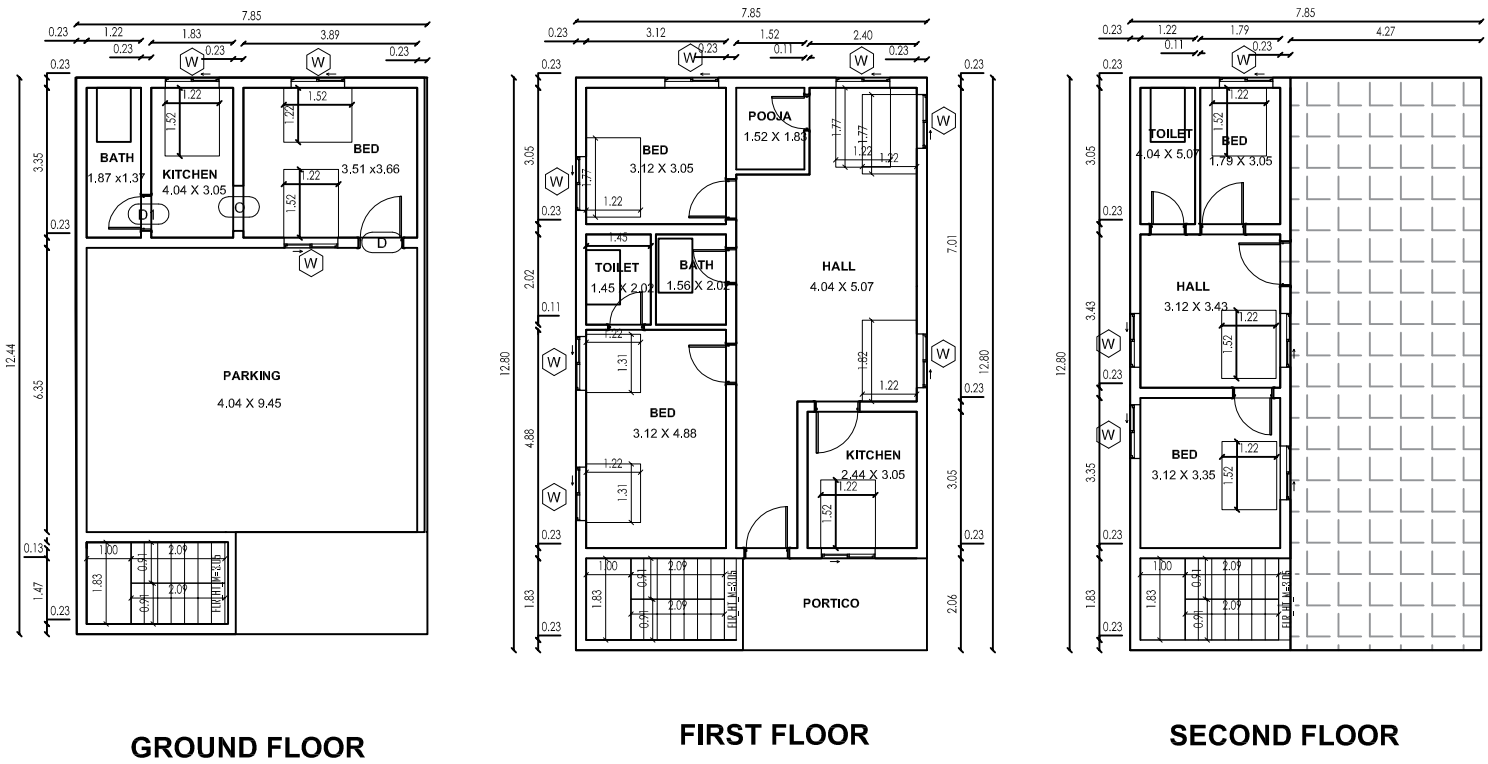

OFFICE USE

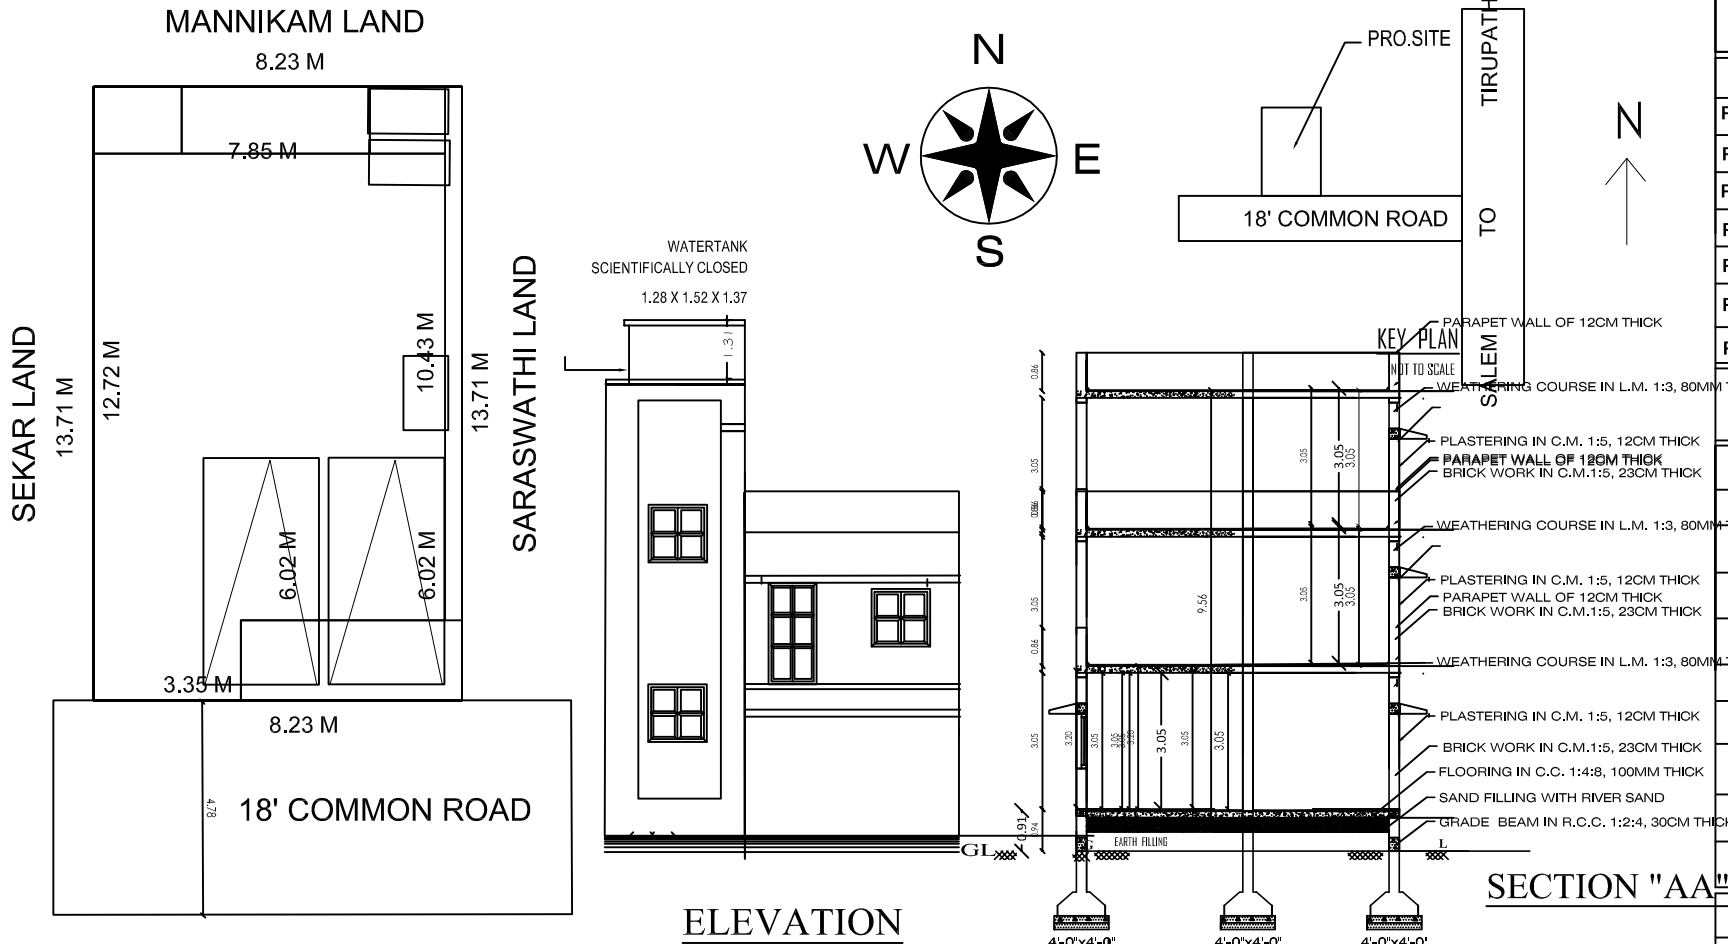

- SPECIFICATIONS:**
1. R.C.C FOOTINGS FOR FOUNDATION IN M20 MIX
 2. R.C.C. COLUMNS IN M20 MIX
 3. R.C.C. ROOF SLAB AND BEAMS IN M20 MIX
 4. 9" BRICK WORK IN C.M 1:5 IN SUPER STRUCTURE
 5. COUNTRY WOOD DOORS WITH FLUSH SHUTTERS
 6. COUNRTY WOOD GLAZED WINDOWS
 7. INTERNAL PLASTERING IN C.M 1:4
 8. EXTERNAL PLASTERING IN CM 1:5
 9. WEATHERING COURSE IN BRICK JELLY LIME CONCRETE 1:3 MIX
 10. WEATHERING TILES IN 9"X9" BURNT CLAY TILES IN LAID IN1:3 MIX

AREA	STATEMENT	SQ.FT	SQ.MT
PLOT AREA (AS PER DOCUMENT)		1215.00	112.88
PLOT AREA (AS PER PATTA)		1215.00	112.88
PLOT AREA (AS PER SITE)		1215.00	112.88
PRO. GROUND CAR PARKING AREA		490.73	45.59
PRO. GROUND FLOOR AREA		454.45	42.22
PRO. FIRST FLOOR AREA		990.39	92.01
PRO. SECOND FLOOR AREA		493.53	45.85

PLOT COVERAGE : 92.2%

FLOOR SPACE INDEX : 1.999

JOINERY DETAILS:		
MD	MAIN DOOR	1.00X2.13
D1	DOOR	0.91X2.13
D2	TOILET DOOR	0.76X2.13
O	OPENING	0.91X2.13
W	WINDOW	1.83X1.22
W1	WINDOW	1.83X0.91
W2	WINDOW	1.22X1.22
V	VENTILATOR	0.91X0.61

COLOUR INDEX:	
PROPOSED BUILDING	
EXISTING ROAD	
BOUNDARY LINE	
DEMOLITION	

APPLICANT SIGN:

R. Kamalanathan

P. Pradeep

Er. P. PRADEEP, BE.,
Registered Engineer
AGARAM CONSTRUCTION
Krishnagiri Main Road
1st Floor, Near Poorvika Mobiles
Uthangarai - 635 207, Krishnagiri
Cell: 9751000787.

LICENSED SURVEYOR: