
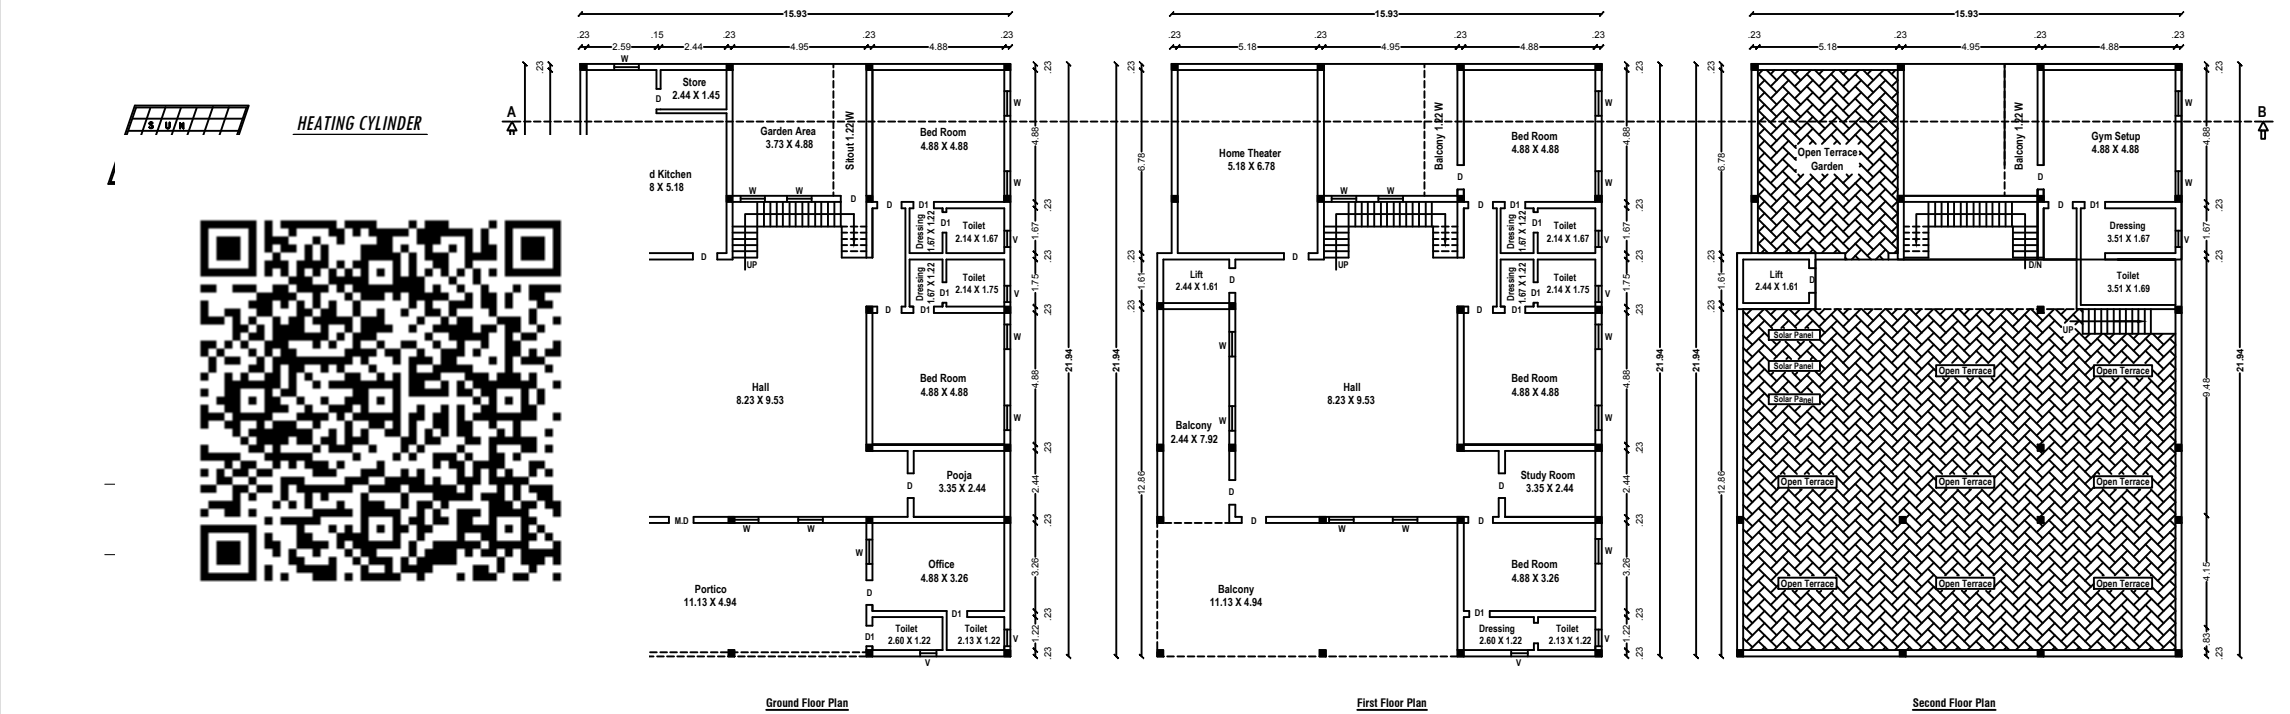
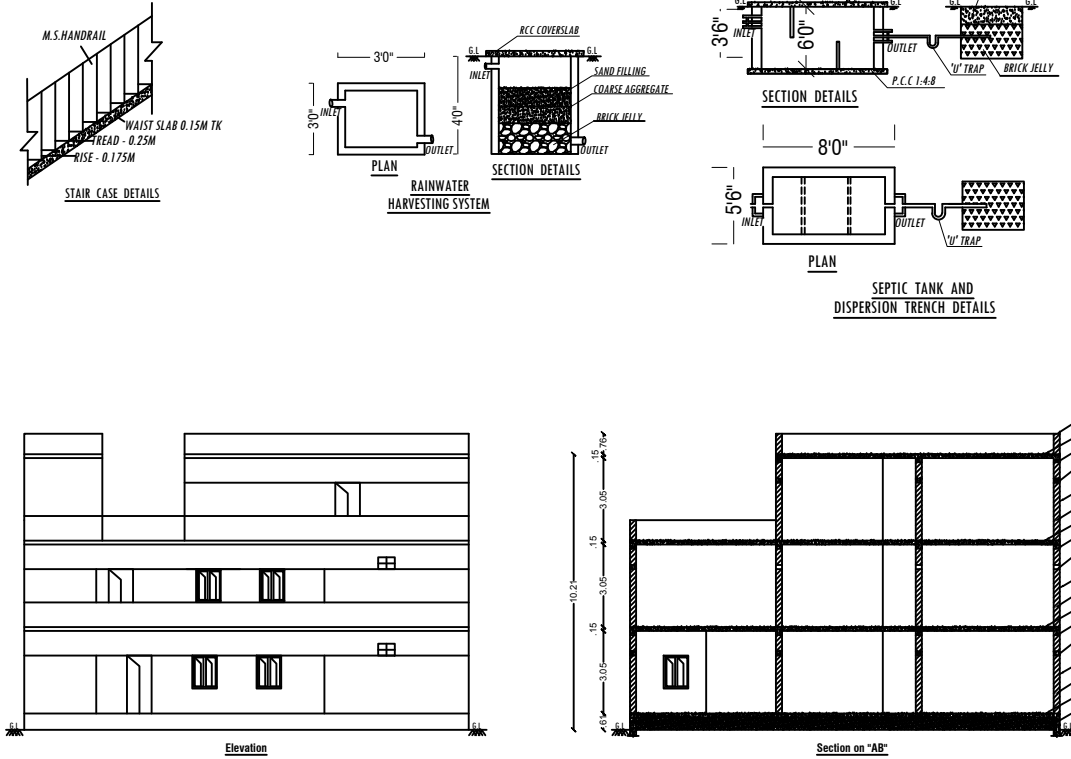


PLAN SHOWING THE PROPOSED CONSTRUCTION OF RCC ROOF RESIDENTIAL BUILDING IN OLD S.F.No.25/1A, NEW SUBDIVISION S.F.No. 25/1A2, AT NATTAHALLI VILLAGE, INDUR PANCHAYAT, NALLMPALLI PANCHAYAT UNION, NALLAMPALI TALUK AND DHARMAPURI DISTRICT.

APPLICANT: Mr.N.P.SARAVANAN S/o Mr.N.P.PALANI.

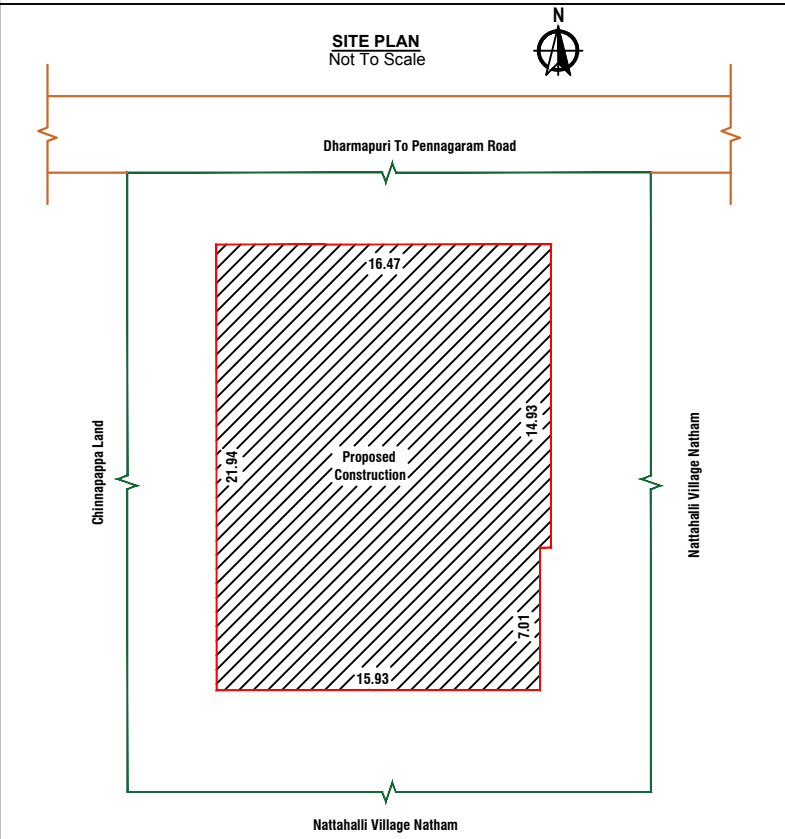

Office Use
Technical Approval

Technical Approval was Sanctioned.
This Document is Digitally Data Signed by

**"PRESIDENT OF INDUR VILLAGE
PANCHAYAT, NALLAMPALLI PANCHAYAT
UNION"** So any seal or Sign is not necessary.

Joinery Details		
M.D	Main Door	0.91 X 2.13
D	Door	0.90 X 2.13
D1	Door	0.76 X 2.13
W	Window	0.90 X 1.22
O	Open	0.90 X 1.22
V	Ventilator	0.76 X 0.46

Area Statement		
Particulars	Sq.ft	Sq.mt
Total Site Area	41.00 Cent	
Ground Floor Plinth Area	3652.87	339.36
Ground Floor Carpet Area	3454.70	320.95
First Floor Plinth Area	3652.87	339.36
First Floor Carpet Area	3440.82	319.66
Second Floor Plinth Area	557.25	51.77
Second Floor Carpet Area	486.75	45.22
Lift And Head Room Area	196.12	18.22
Total Buildup Area	8059.11	748.71

All Dimensions are in Meter Only.

Site Boundary	
Proposed	
Road	

Mr. N. P. Saravanan
S/o. Mr. N. P. Palani.....
Signature of Applicant

Er. M. Madhyan D.C.E.,
TN Govt. Regd. Professional of DTCP,
R.E-III-No.09/2020
Dharmapuri - 8682809862.
Registered Engineer

By.....
SRI VENI DEVELOPERS
Approval Planners & Property Developers
No.45-1, 1st Floor, Kandasamy Vathiyar Street,
Next to Municipality Office, Near BSNL Office,
Dharmapuri - 636701.
Cont: 8682809862, srivenidevelopers@gmail.com
We Provide all kind of Online Approval Drawings.....