

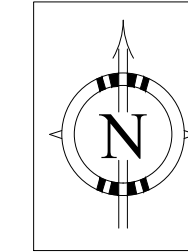
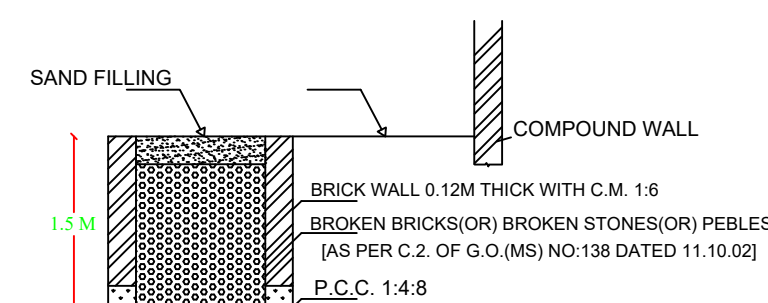


S.F.NO-56/2A2 AT MOBIRIPATTI VILLAGE AND PANCHAYAT, HARUR TALUK , DHARMAPURI DISTRICT.




(SCALE -1:100)

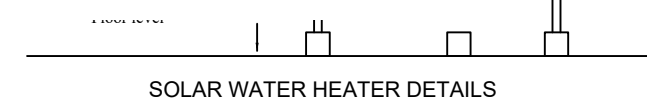


SECTION -ON -AA

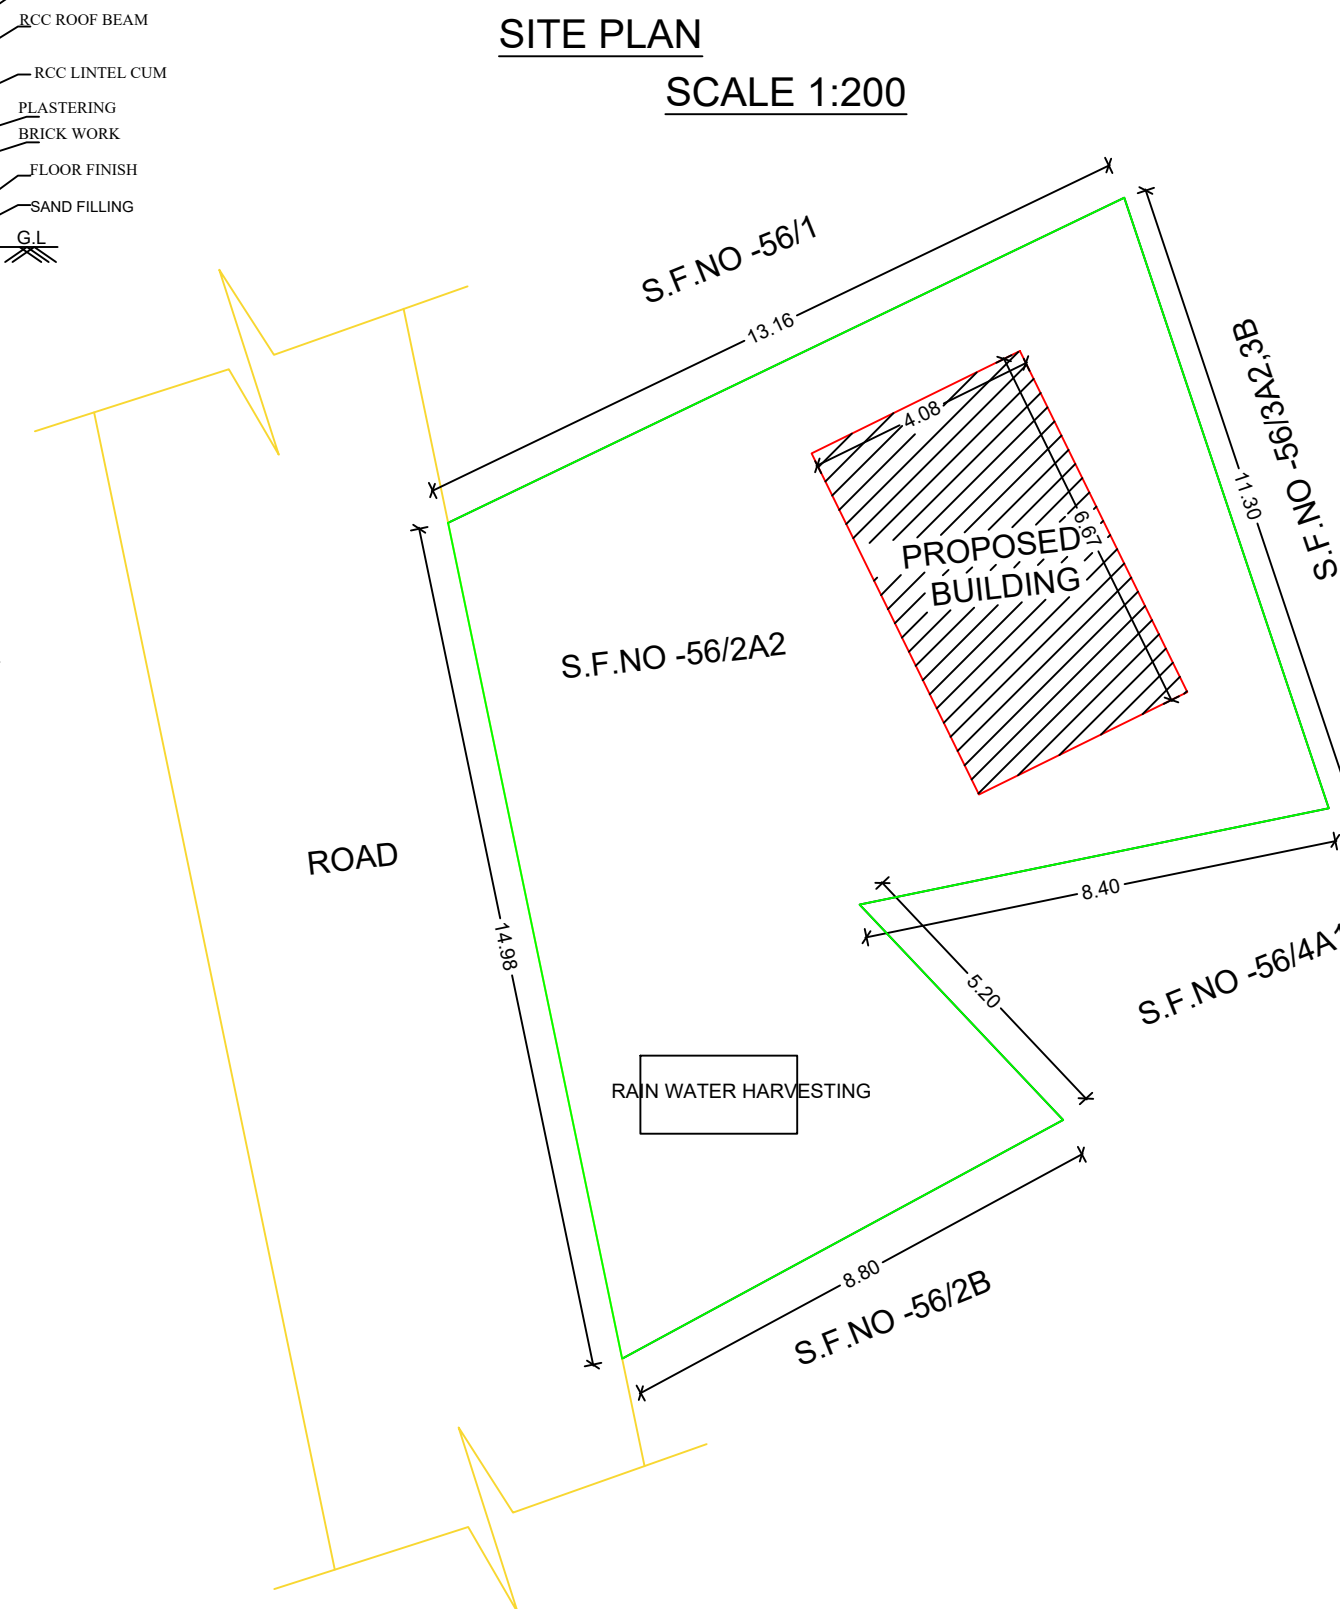

SECTION OF RAIN WATER PERCOLATION BED

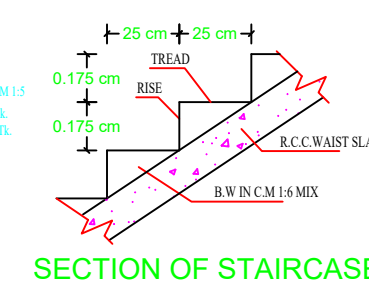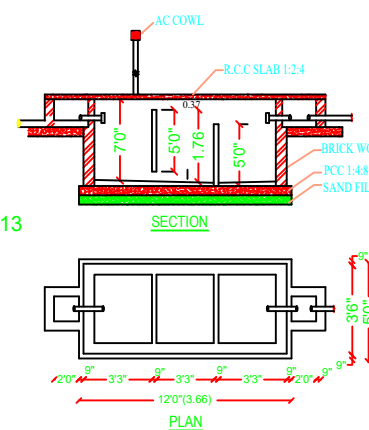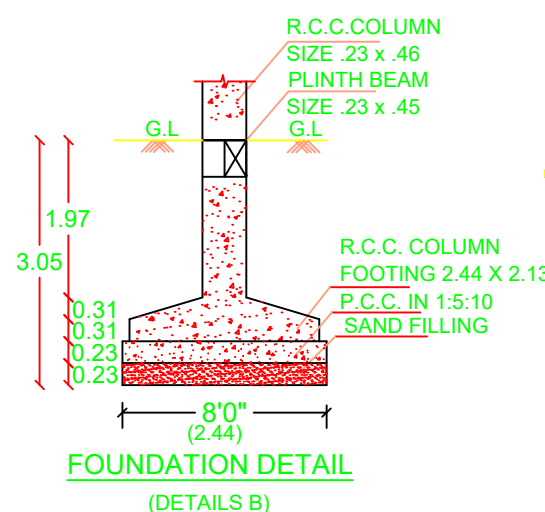

SECTION OF STAIRCASE

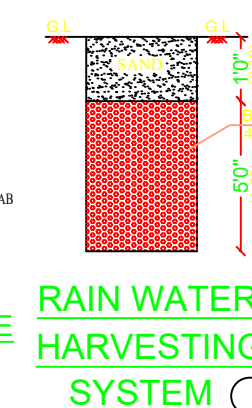

RAIN WATER HARVESTING SYSTEM

S. chinsung

Er.S.CHINNASAMY., B.E.,AMIE.,C.Engg(I)~, A.I.V.,
Approved Valuer, Chartered Engineer,
Registered Engineer Grade-III-10/2020,
IOV Membership No.A-30467,
IOE Membership No.AM3010166,
JK CONSTRUCTIONS
No-35/1, First Floor, Near Varthagar Mahal,
M.A.Thangavel Street, Dharmapuri-636 701,
Cell: 96268 88467, 87785 70030
Email:jkconstructions2021@gmail.com.