
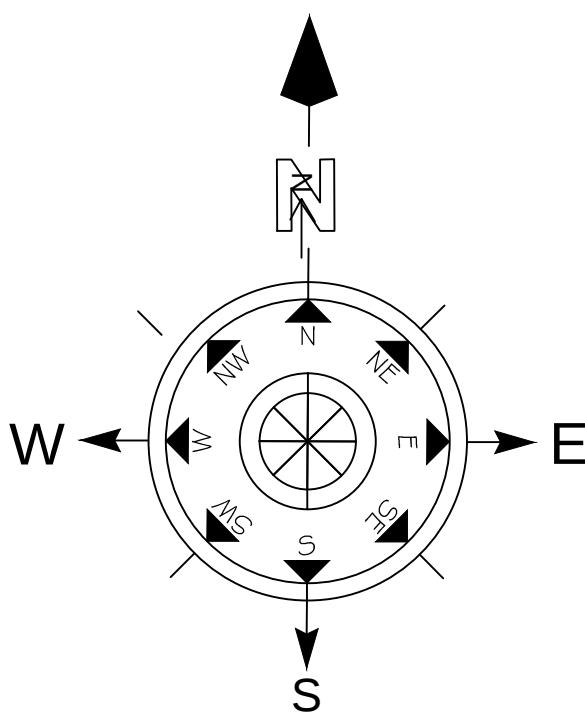



PLAN SHOWING THE PROPOSED CONSTRUCTION OF R.C.C ROOF GROUND FLOOR RESIDENTIAL BUILDING IN SY.NO: 196/1, AT NAMMANDAHALLI VILLAGE & GUMMANUR PANCHYAT OF PALACODE TALUK AND DHARMAPURI DISTRICT.

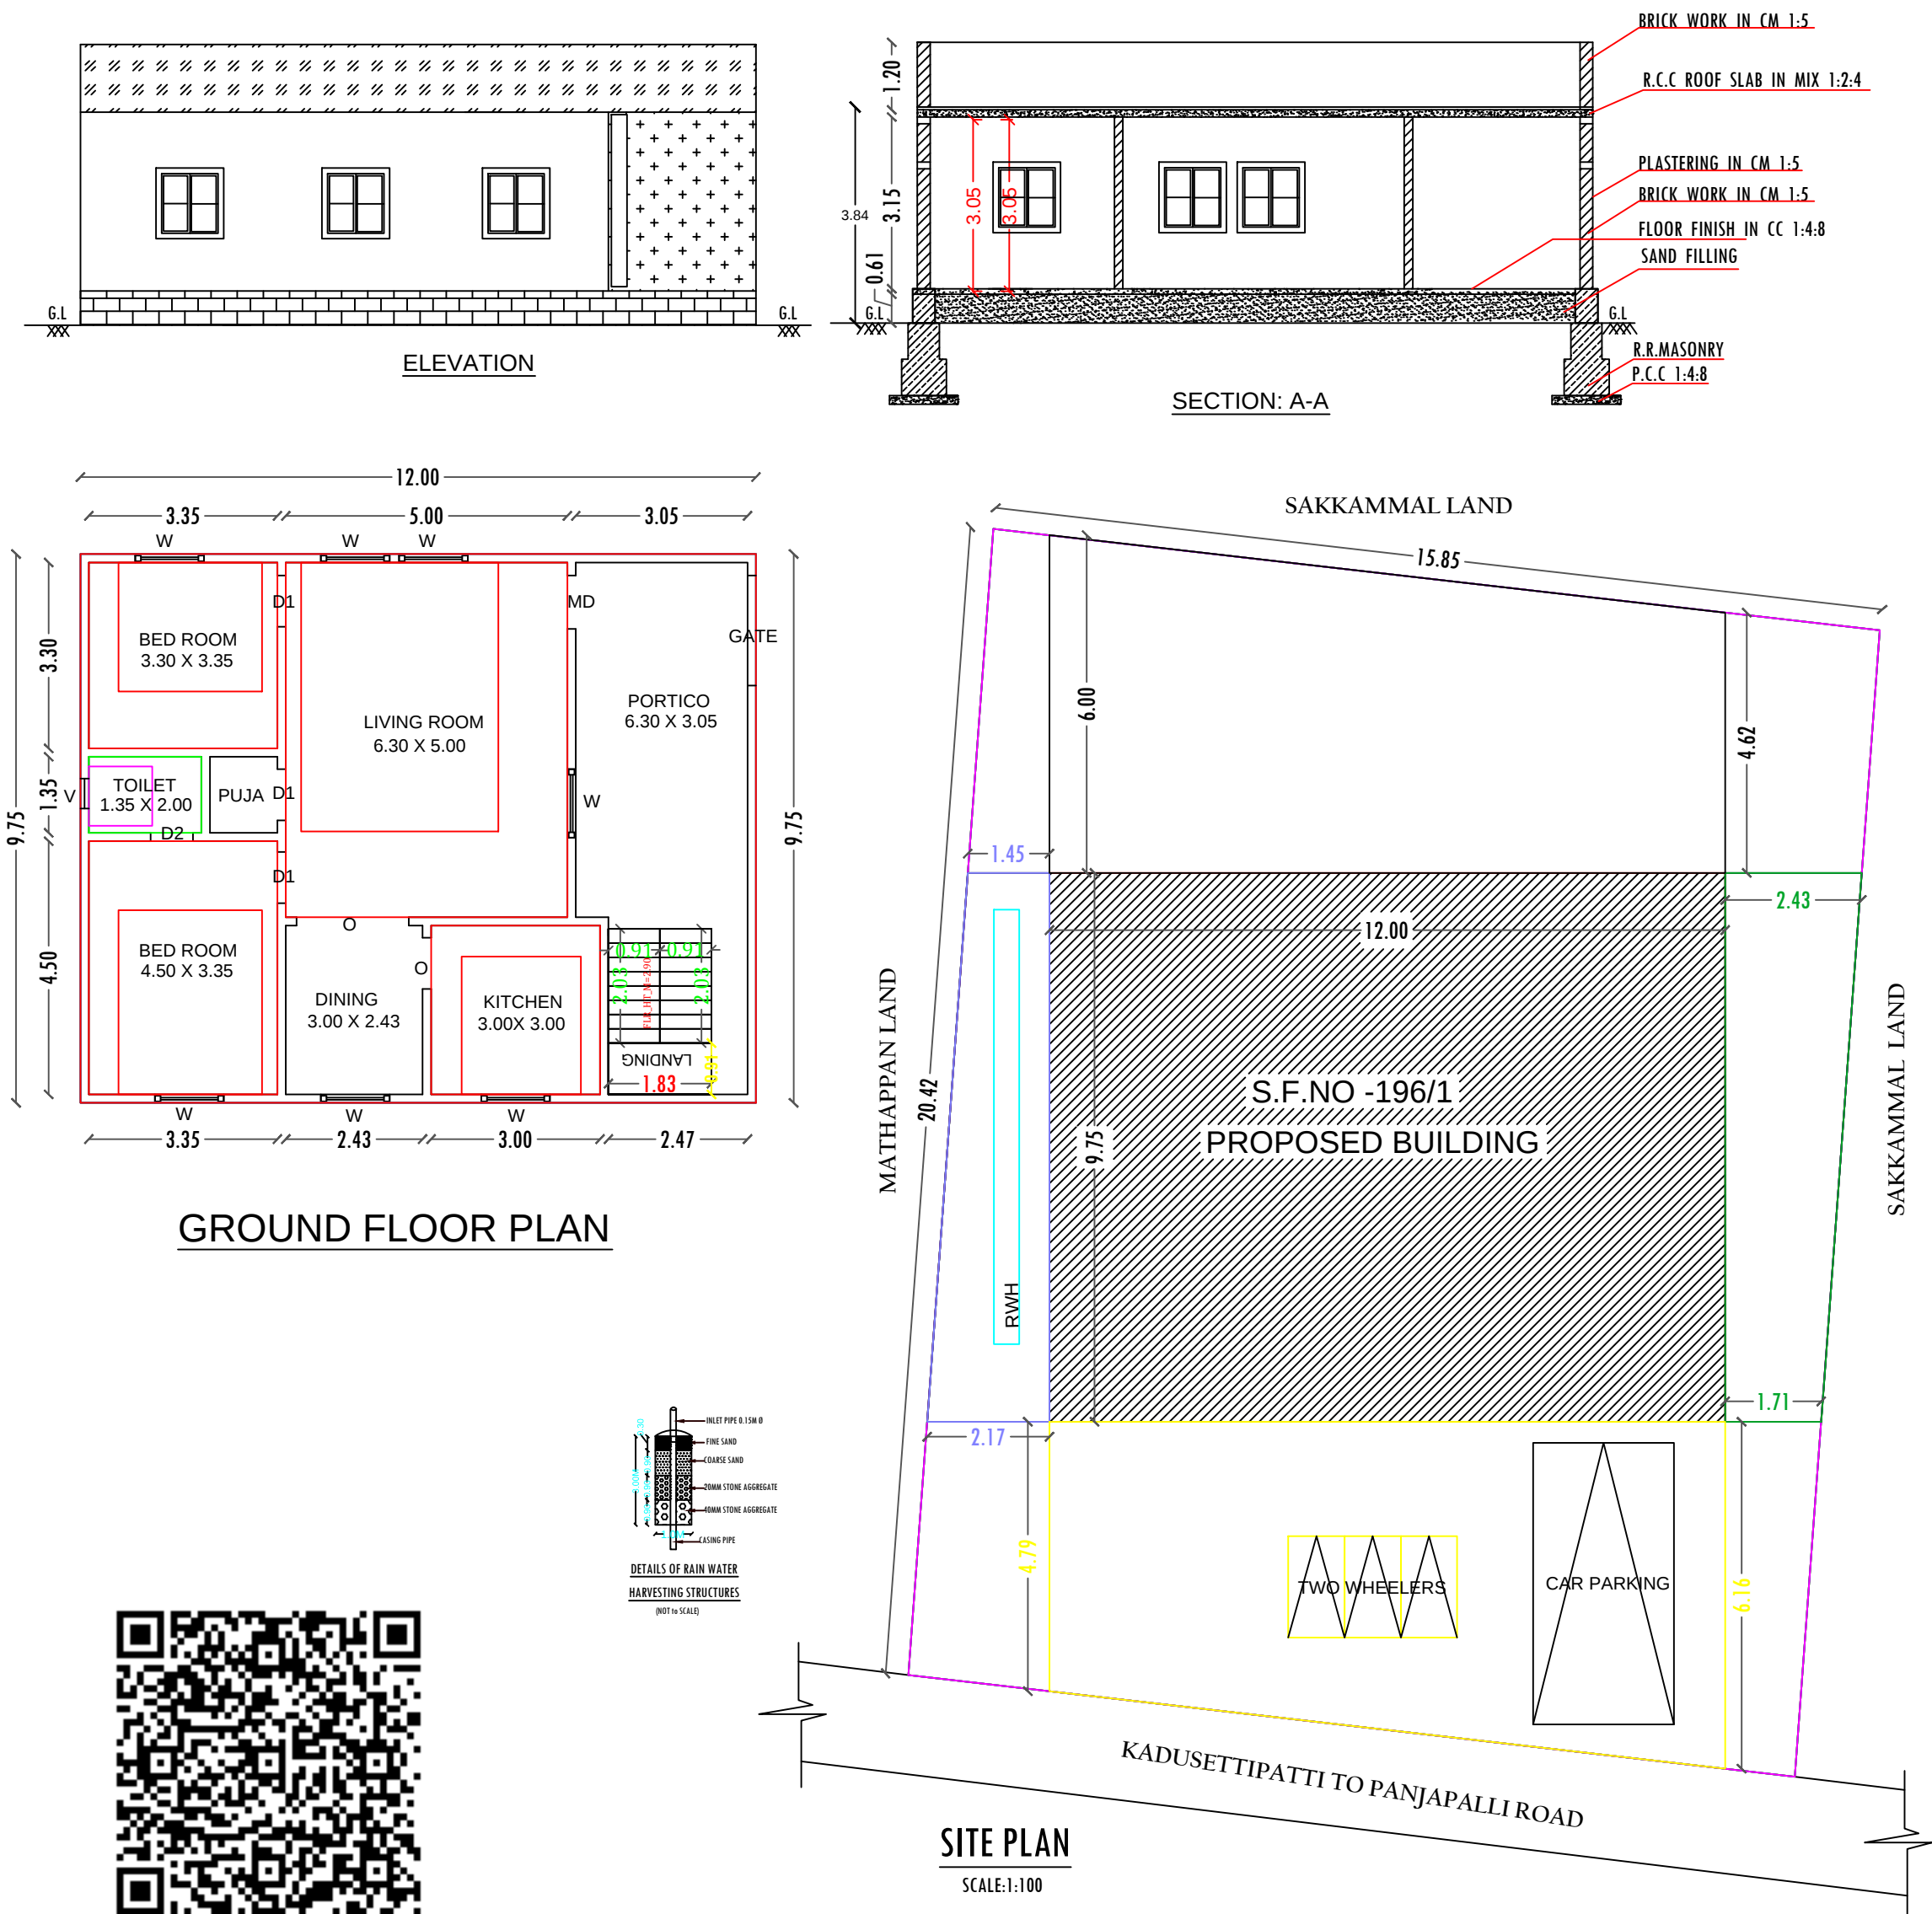

PARKING CALCULATION :-

PARTICULARS	Sq.Mt	Sq.Mt	
AREA OF DWELLING UNIT - A	117.0000	0.00	117.00
	117.0000	0.0000	117.00
PARKING REQUIRED	117.0000	-75.00	117.00
	REQUIRED	PROVIDED	
CAR	0	0	
TWO WHEELER	2	2	

			CAR	0	0	
			TWO WHEELER	2	2	
COLOUR INDEX				APPLICANT		
SITE BOUNDRY						
PROPOSED BUILDING						
EXISTING ROAD						
AREA DETAILS						
PARTICULARS		Sq.Ft		Sq.Mt		
TOTAL AREA OF SITE		3481.01		323.39		
PLINTH AREA OF THE BLDG-GF		1259.39		117.00		
TOTAL PLINTH AREA		1259.39		117.00		
OPEN SPACE		2221.62		206.39		
PLOT COVERAGE				REGISTERED ENGINEER		
PLOT COVERAGE		36.18 %				
FLOOR SPACE INDEX		0.3618				
SCHEDULE OF JOINERIES						
MAIN DOOR		0.99 X2.13		MD		
DOOR (Bed room)		0.92 X2.13		D1		
DOOR (Toilet)		0.76 X2.13		D2		
OPEN (Kitchen)		0.91X 2.13		O		
WINDOW		1.83X1.22		W		
VENTILATOR		0.91X1.22		V		

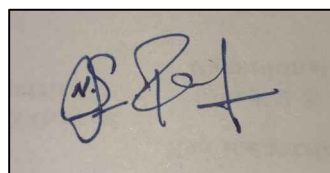

Mr. S.PRASANTH
S/o Mr.SAMRAJ



Er. C.SURYAVISHNU, B.E., AMIE
CHARTERED & REGISTERED ENGINEER
KDTCP:RE-GR III-105/2023,
CMS CONSTRUCTION,
Shoolagiri Road, Rayakottal,
Cell: 9865741264, 9790189513,
email: er.suryavishnu@gmail.com.