

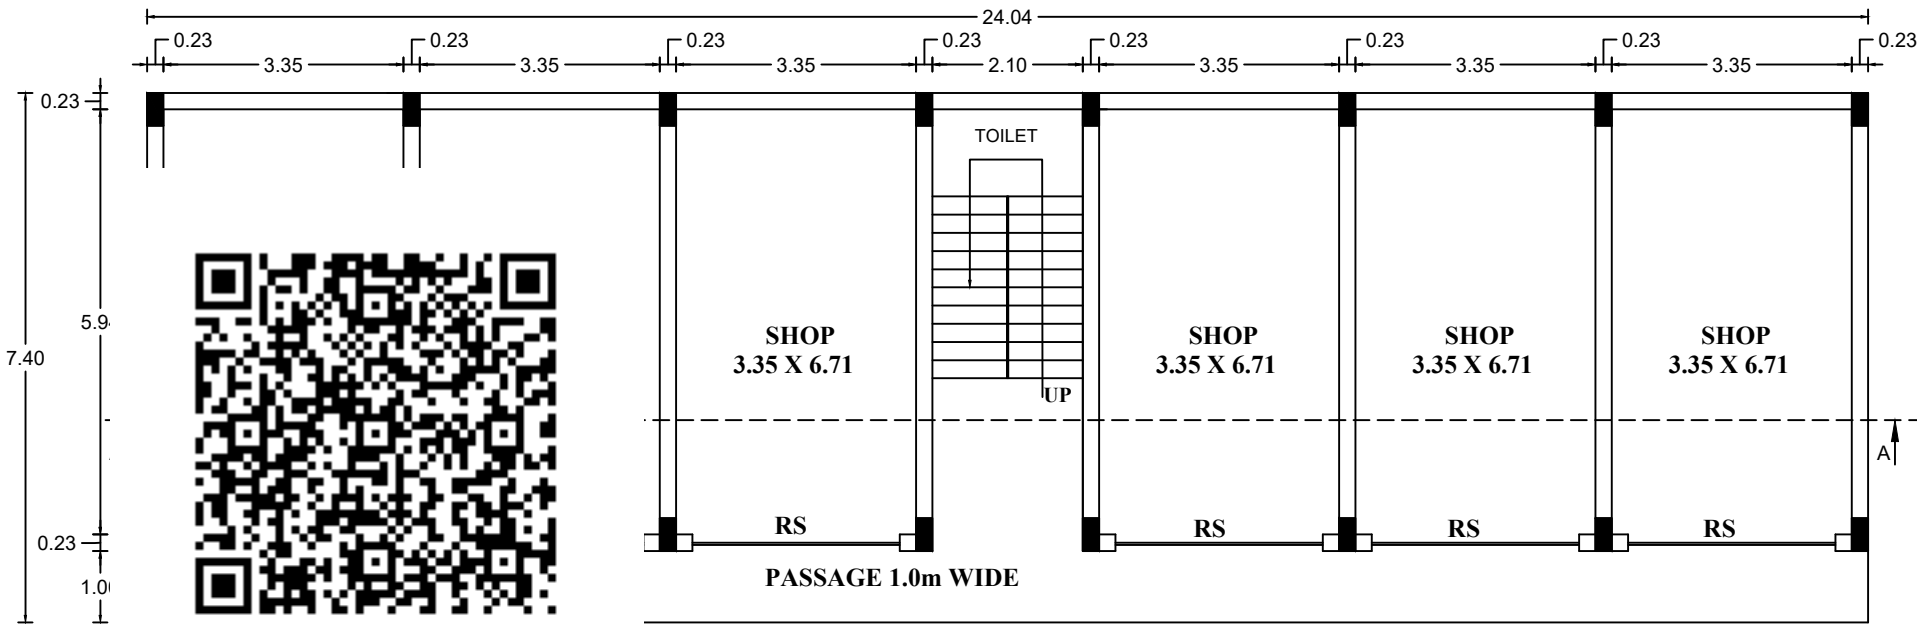
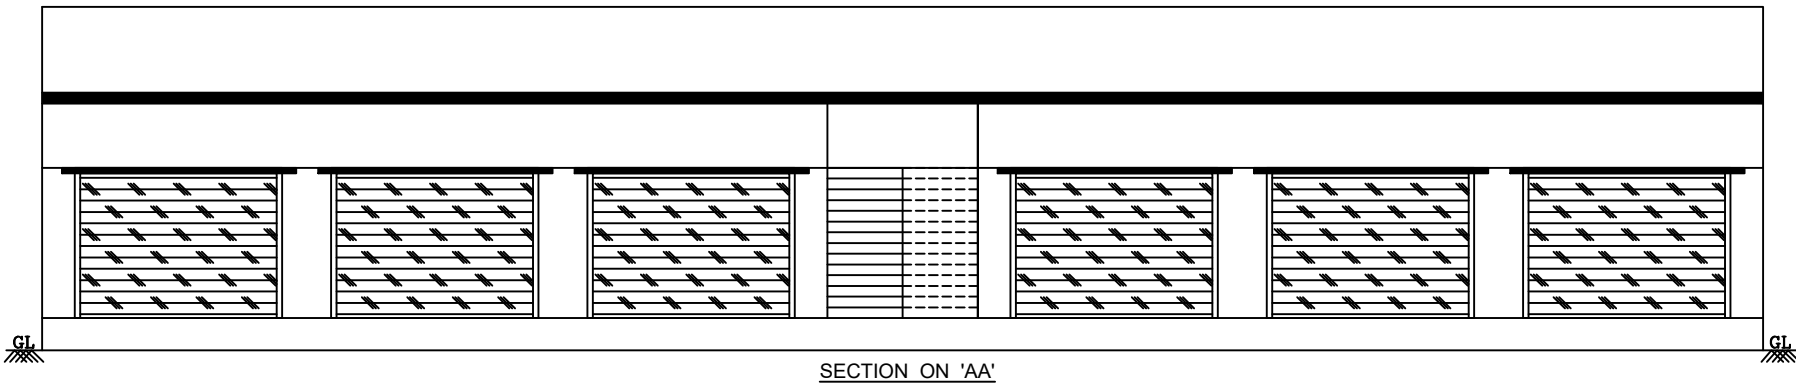
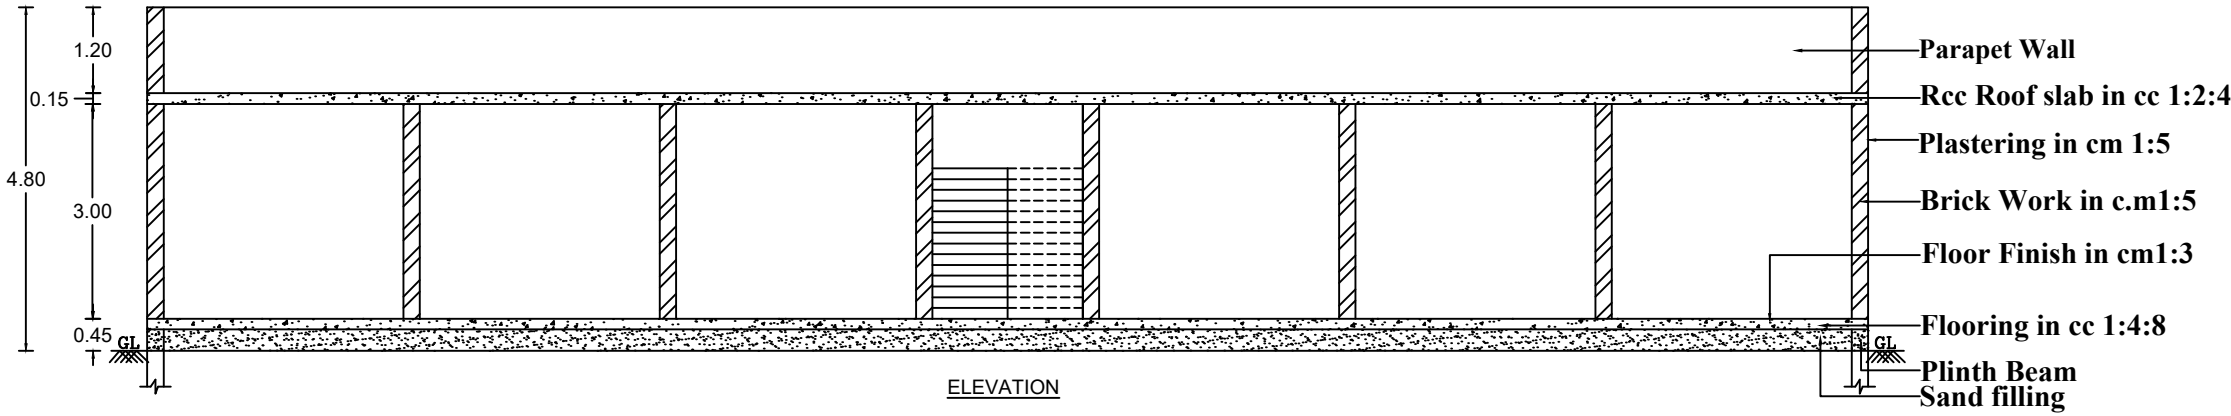
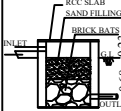
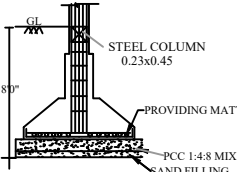


PLAN SHOWING THE PROPOSED CONSTRUCTION OF A RCC ROOF GROUND FLOOR COMMERCIAL BUILDING,
IN SF.NO:105/1A, AT MANIYABADI VILLAGE & PANCHAYAT, PAPPIREDDIPATTY PANCHAYAT UNION & TALUK,
DHARMAPURI DISTRICT.

APPLICANT: Mr.G.SANKAR S/o GOPAL

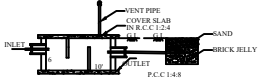

AREA DETAILS		SQ.FT	SQ.MT
AS PER DOCUMENT AREA		16361.28	1520.00
PLINTH AREA			
GROUND FLOOR		1914.90	177.90
<u>REFERENCE</u>			
RS	ROOLING SHUTTER	2.90 X 2.10	
D	DOOR	0.76 X 2.10	
V	VENTILATOR	0.90 X 0.76	
<u>COLOUR INDEX</u>			
	BOUNDARY		
	PROPOSED		
	ROAD		
	R W H		
	ST		
			
<u>SECTION-CD</u>		<u>PLAN</u>	
<u>RAIN WATER HARVESTING SYSTEM</u>			
<u>SCALE- 1:100</u>			
			
<u>SECTION-AB</u>		<u>PLAN</u>	
<u>SEPTIC TANK & DISPERSION TRENCH DETAILS</u>			
<u>SCALE- 1:100</u>			
<u>COLUMN FOOTING</u>		<u>SEPTIC TANK & DISPERSION TRENCH DETAILS</u>	
<u>SCALE- 1:100</u>		<u>SCALE- 1:100</u>	

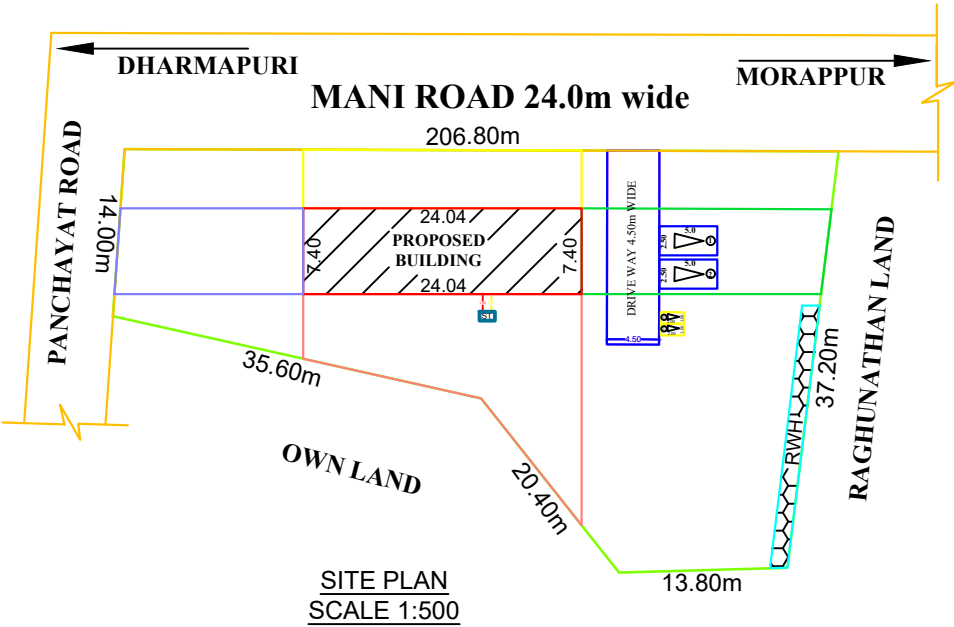

APPLICANT	REGISTERED ENGINEER
 (G.SANKAR)	 Er.K.ROMESHCHANDRA, B.E., REGISTERED ENGINEER & LICENCED BUILDING SURVEYOR, AARVEE CONSTRUCTIONS, NO-3,K.N.M. COMPLEX, PIDAMANERI ROAD, OPP.INDIAN OVERSEAS BANK, DHARMAPURI - Cell: 94434 10167 REG.NO: 10/2019. RE-DPL