
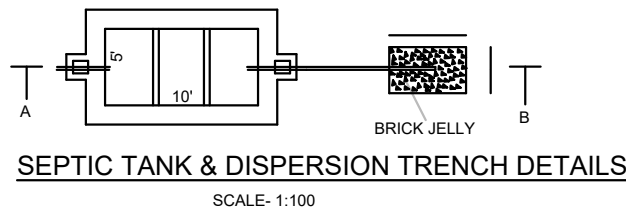
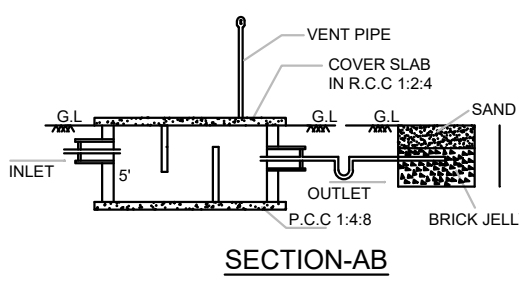
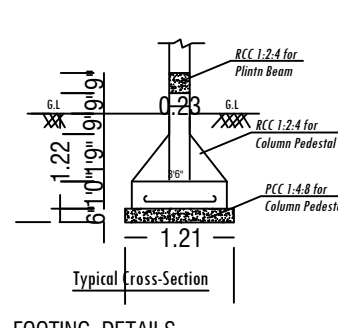
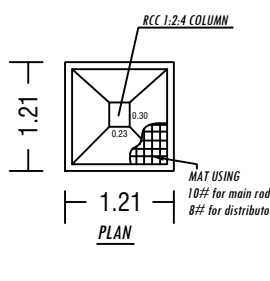
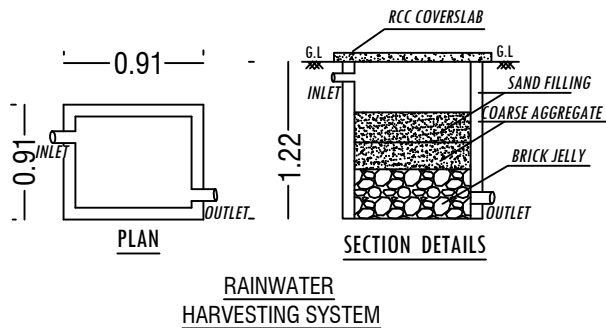
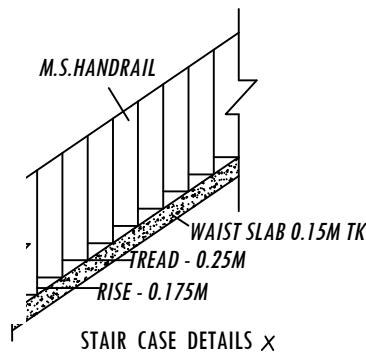
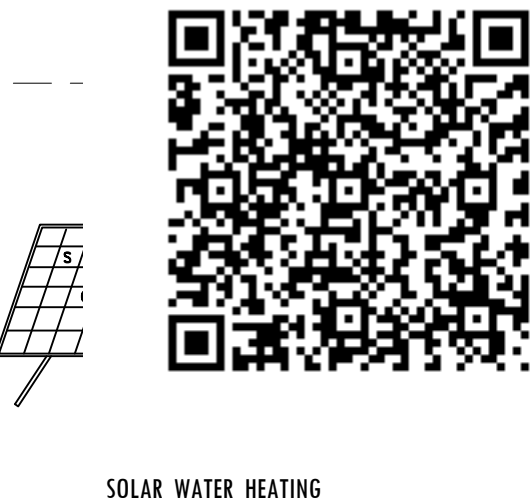
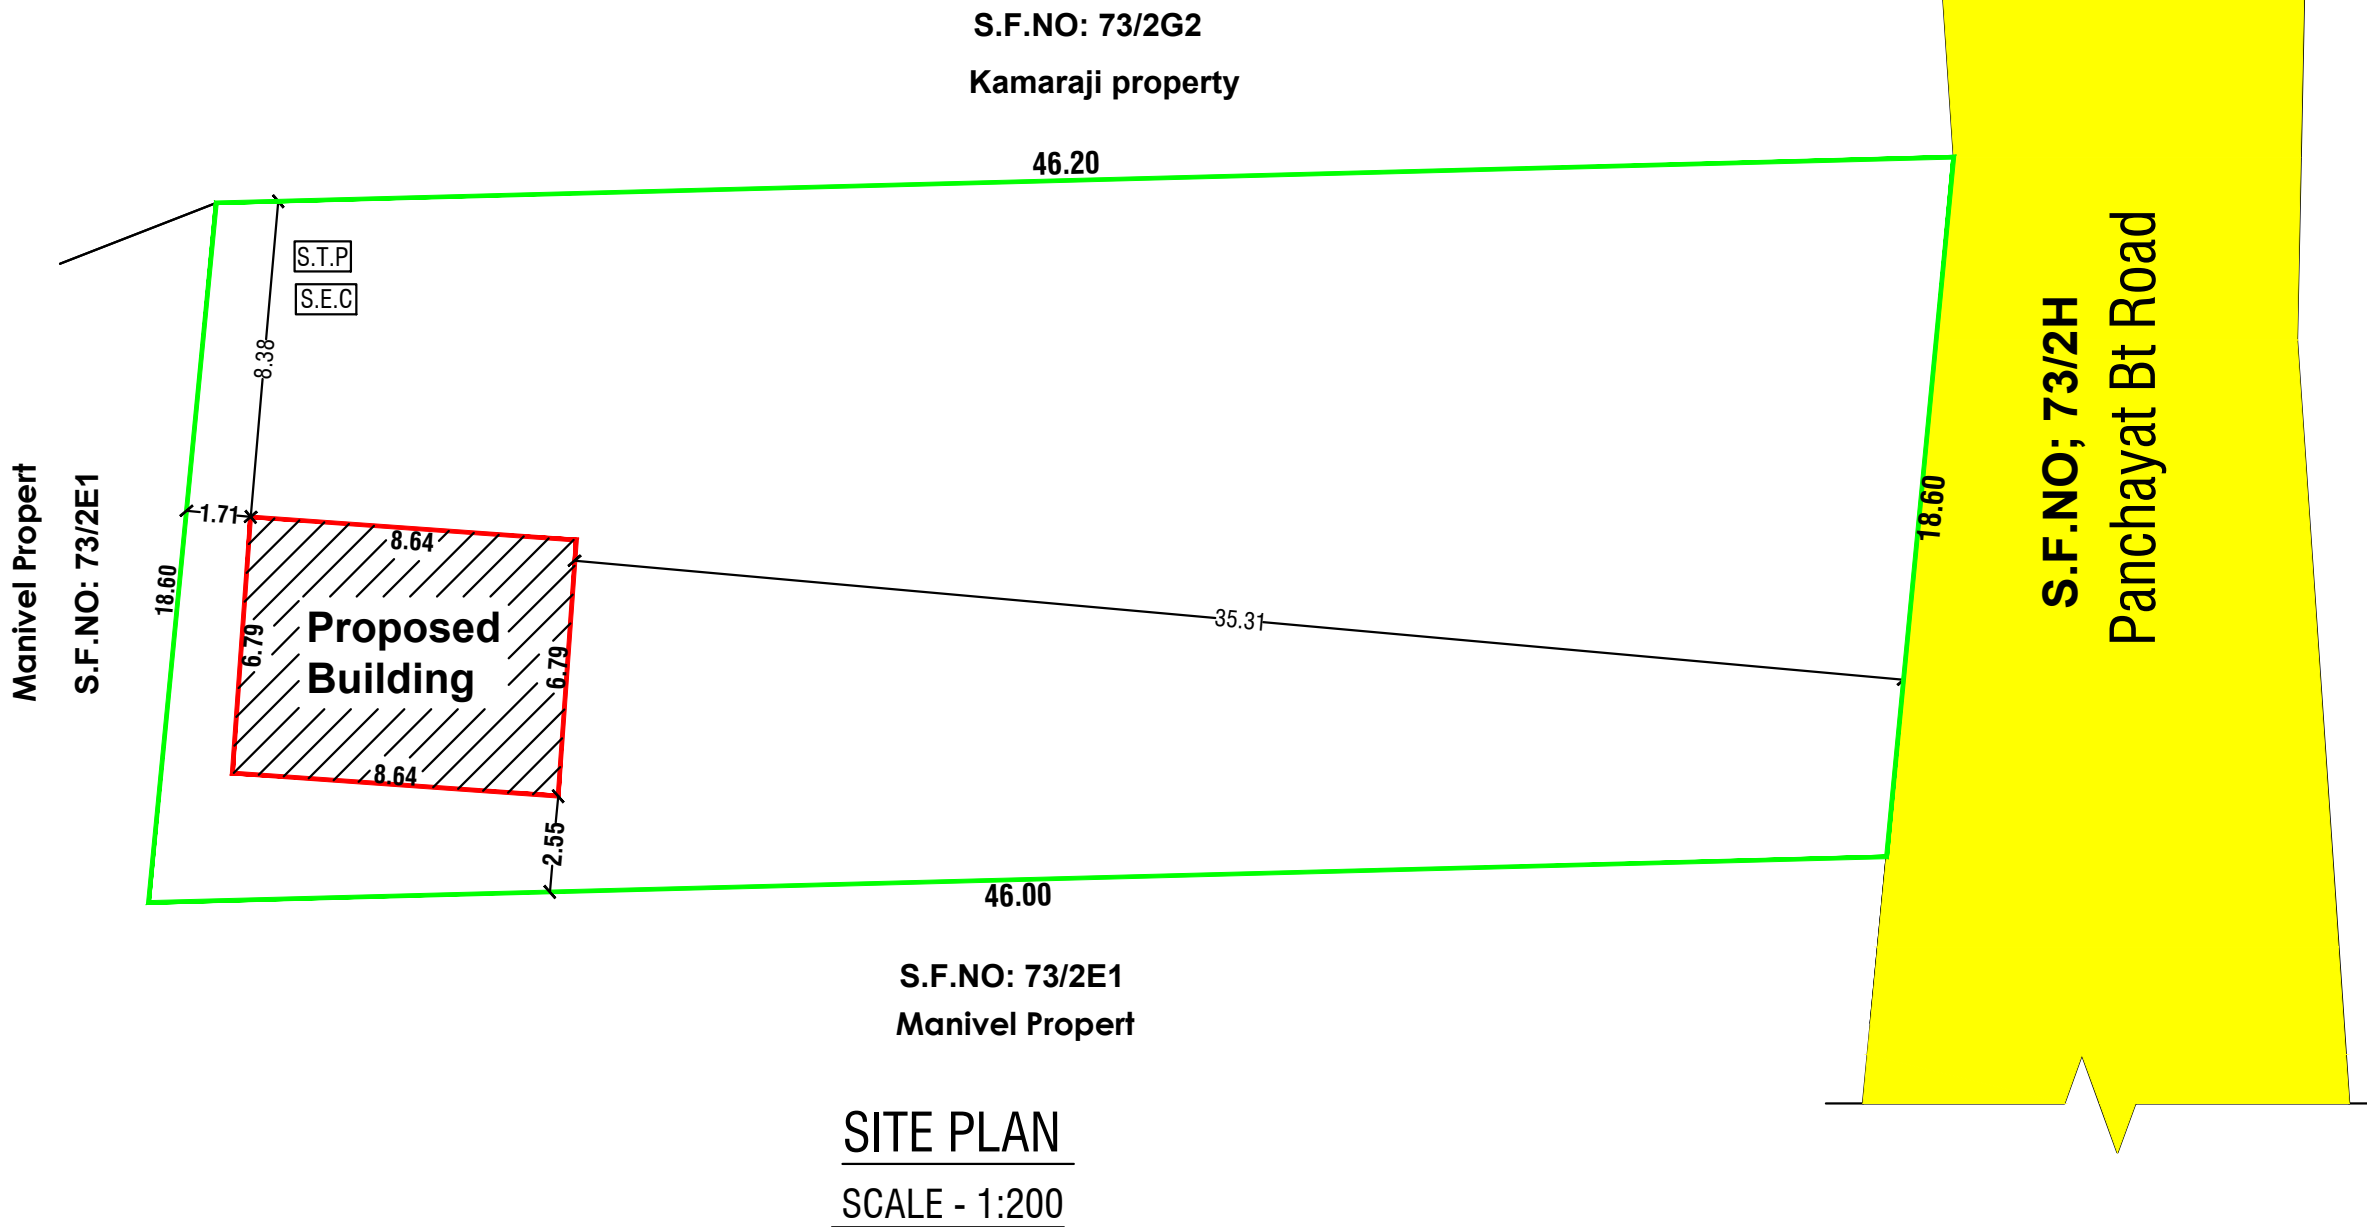
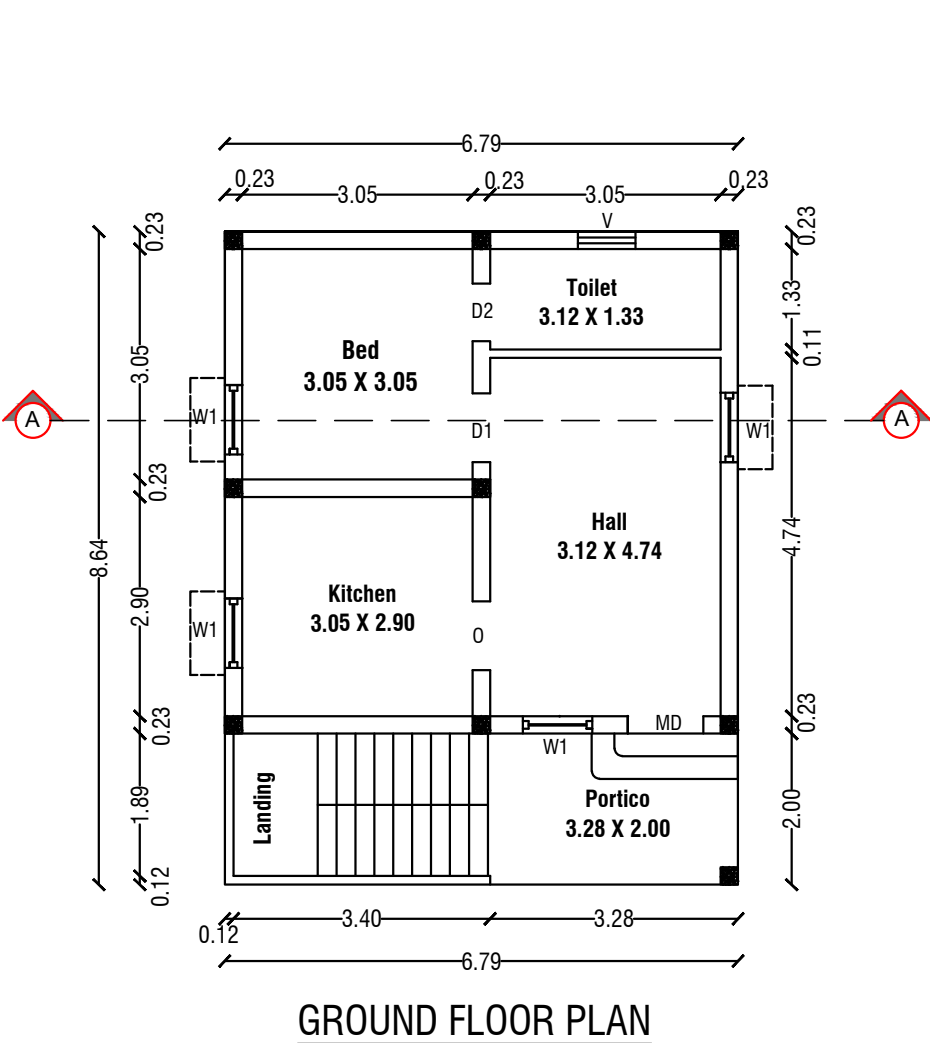


PLAN SHOWING THE PROPOSED CONSTRUCTION OF GROUND FLOOR RCC ROOF RESIDENTIAL BUILDING ,
S.F.NO:73/2E2, AT MATTIYAMPATTI VILLAGE AND PANCHAYAT, HARUR TALUK, DHARMAPURI DISTRICT. SCALE - 1:100

Applicant Names : Mrs.K.Gayathri W/o S.Manivel.

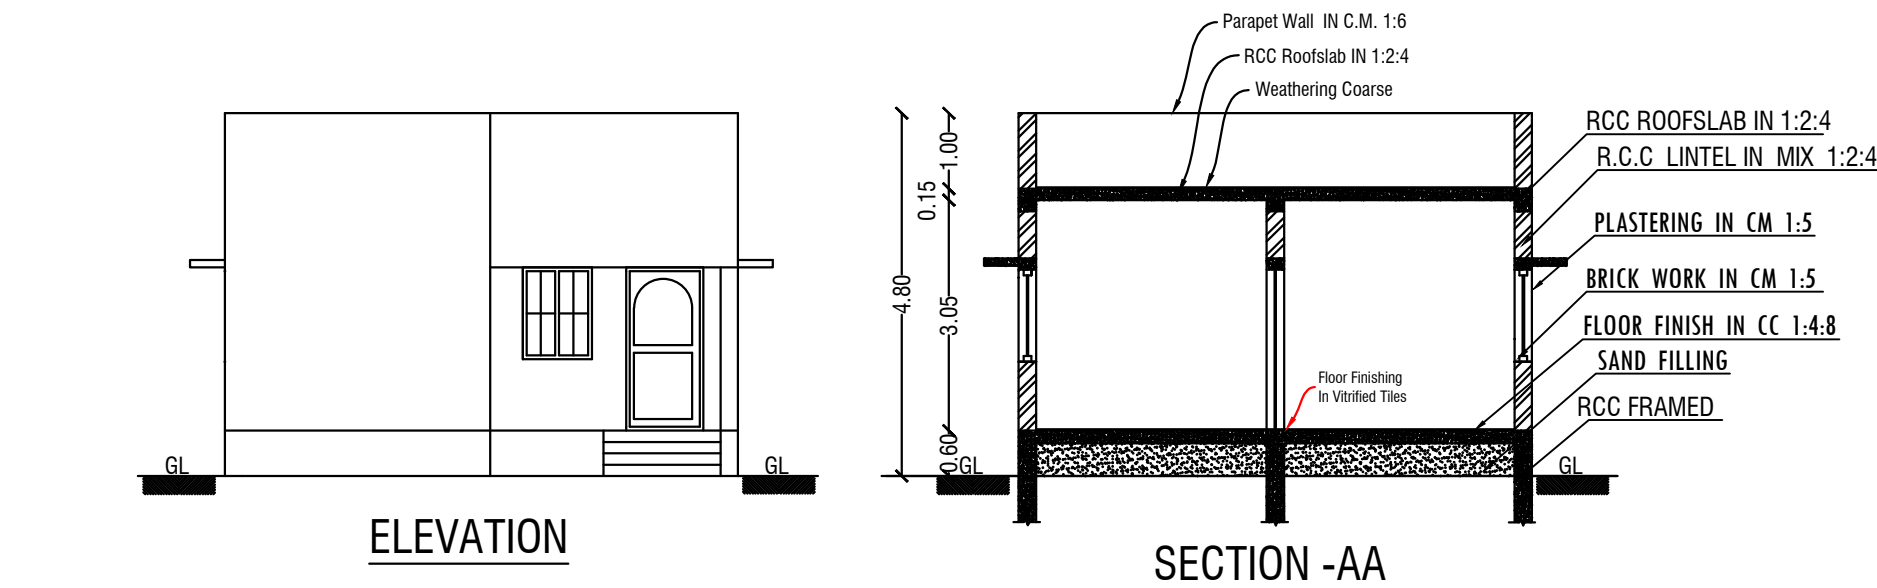

NOTES				
ALL THE DOORS AND WINDOWS ARE OUTSIDE OPENING.				
WASTE WATER WILL BE USED FOR GARDEN PURPOSE				
ALL DIMENSIONS ARE IN FEET AND METRES				
SCHEDULE OF JOINERIES		WIDTH	HEIGHT	AREA IN Sq.Mt
M.D	MAIN DOOR	1.00	2.13	2.13
D	DOOR	0.91	2.10	1.91
D1	DOOR	0.76	2.10	1.60
W	WINDOW	1.20	1.22	1.46
W1	WINDOW	0.90	1.22	1.10
O	OPEN	0.91	2.10	1.91
V	VENTILATOR	0.80	0.60	0.48

AREA DETAILS				
DOCUMENT No: 7610 / 2024				
Document Area		850.50 Sq.Mt	9154.77 SQ. FT.	
PLR / FMB		850.50 Sq.Mt		
As At Site Area		850.56 Sq.Mt		
PARTICULARS	Total Buildup Area in Sq.Mt	Non FSI Area in Sq.Mt	FSI Area in Sq.Mt	Total Buildup Area in Sq.Ft
PRO.GROUND FLOOR	58.67	-	58.67	631.52
TOTAL AREA	58.67	-	58.67	631.52

FSI DETAILS:-
$$\frac{\text{Total All Floor Area}}{\text{Total Land Area}} = \frac{58.67}{850.50} = \text{FSI} = 0.069\%$$

Parking Details	
Particulars	Provided in Nos.
Two Wheeler Parking	2

OFFICE USE:-
TECHNICAL APPROVAL
Technical approval issued.
This Document is Digitally Data Signed by,
MATTIYAMPATTI VILLAGE PANCHAYAT,
HARUR TALUK & DHARMAPURI DISTRICT".
So any Seal or Sign is Not Necessary.

APPLICANT

K.Gayathri W/o S.Manivel

REGISTERED ENGINEER

Er. P. KANNAN D.C.E., LBS.,
Consuluting Civil Engineer,
T.N Govt Registered Engineer,
Municipality No:037/LS/2021/00016,
#29-A, Kandhasamy Vathiyar Street,
Dharmapuri-636 701. cell:7373704045
E-mail:erkannan2014@gmail.com