
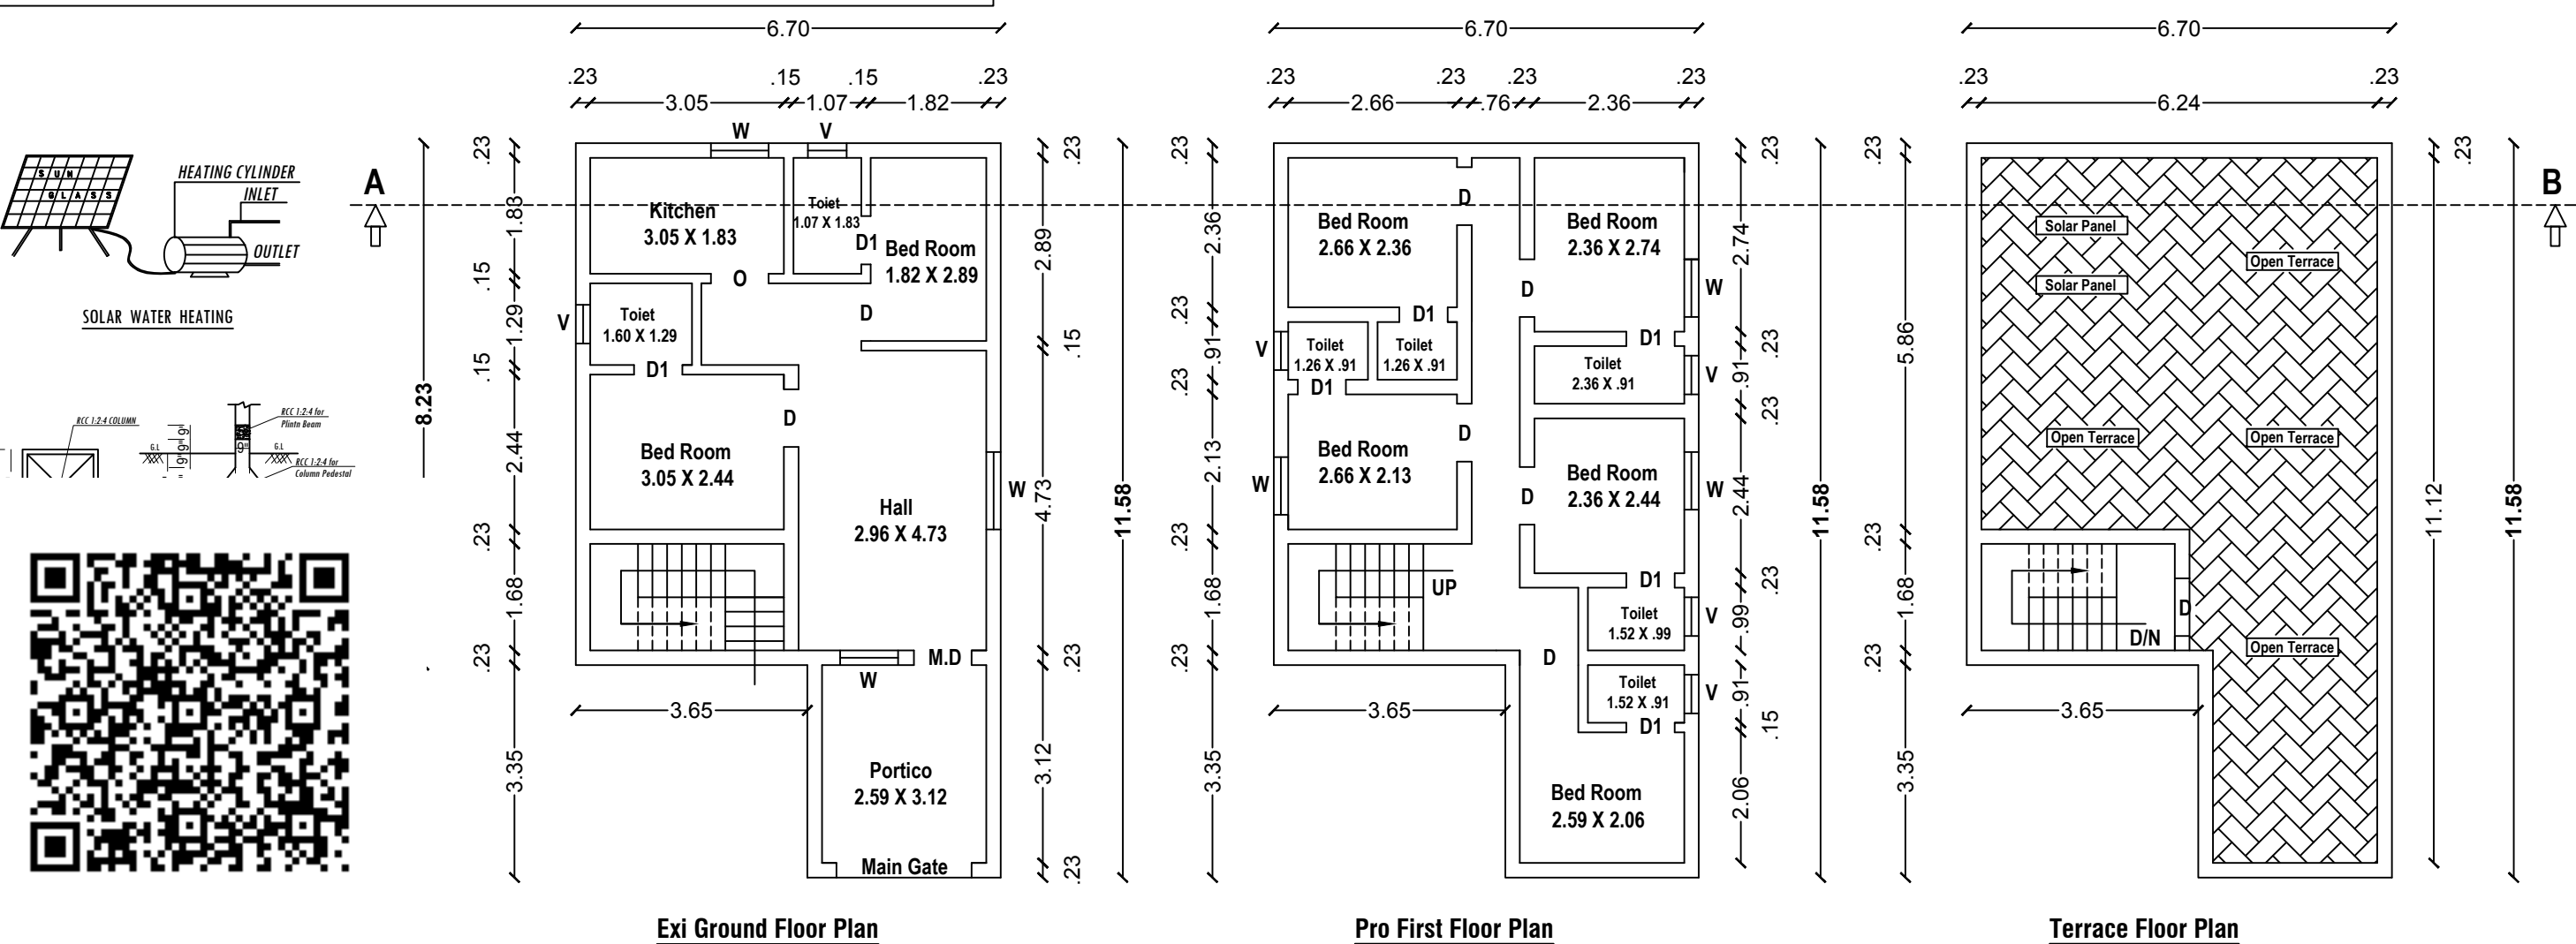
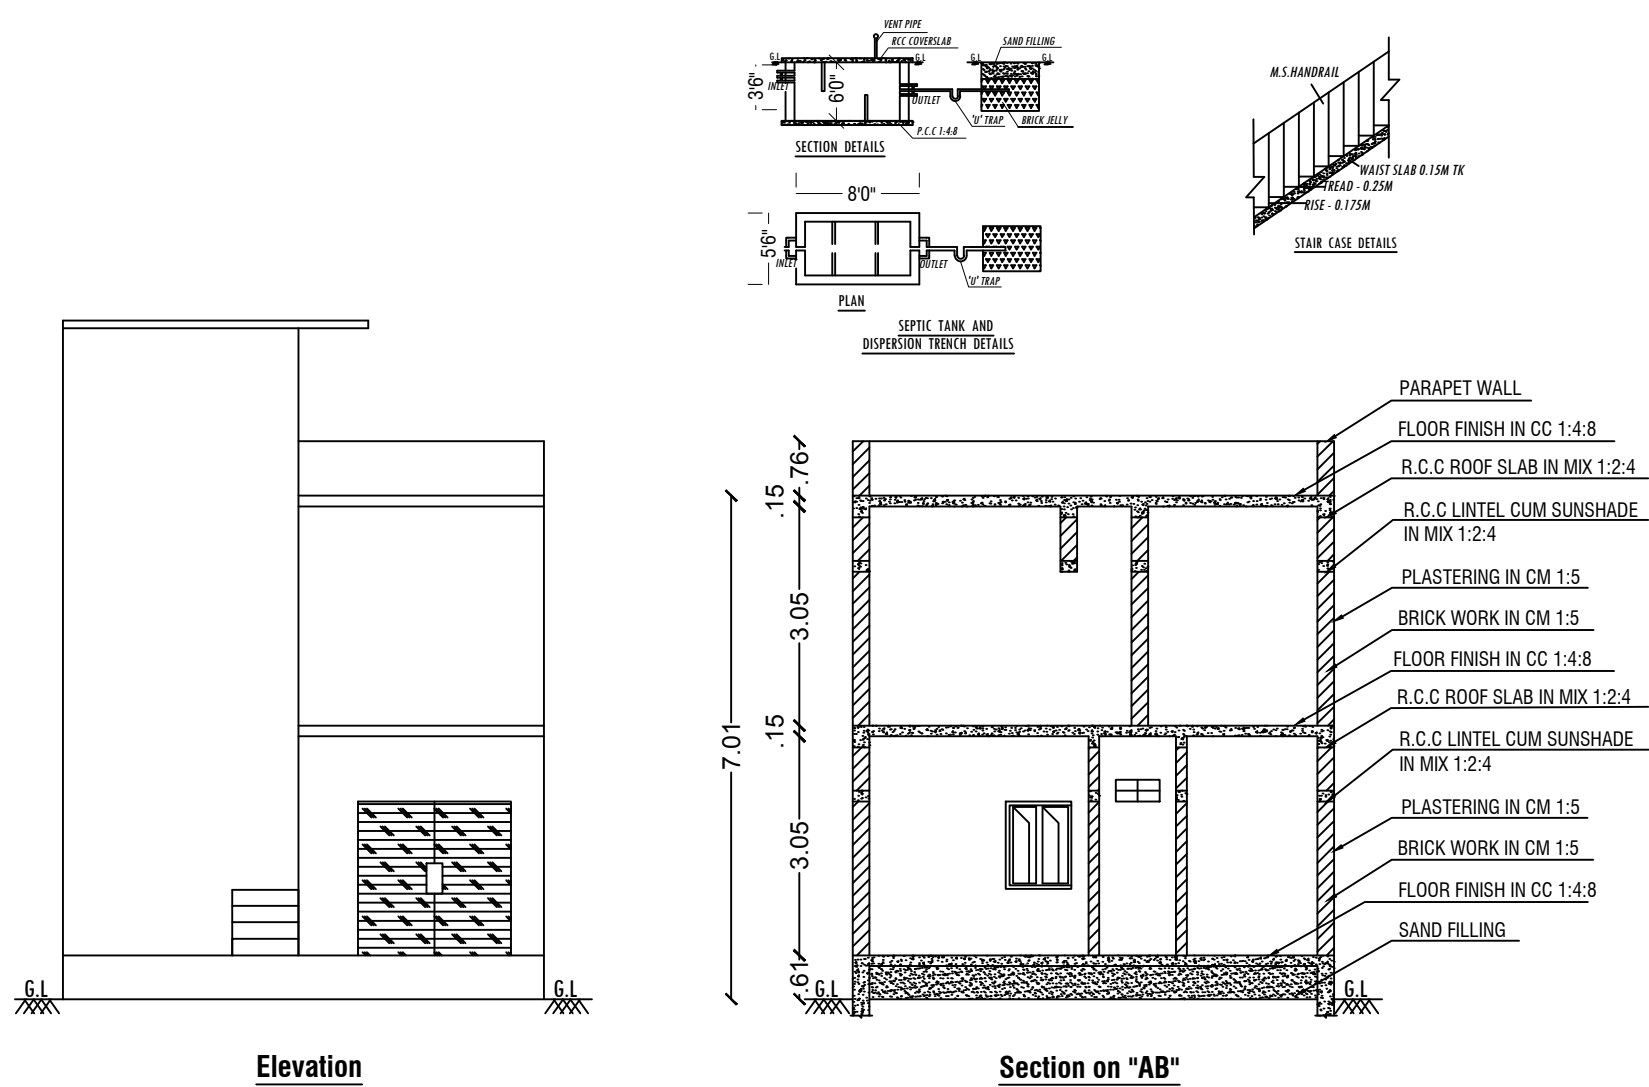


PLAN SHOWING THE EXISTING GROUND FLOOR PROPOSED FRIST FLOOR CONSTRUCTION OF RCC ROOF RESIDENTIAL BUILDING IN OLD S.F.No.320/18, NEW SUBDIVISION S.F.No. 320/18A, AT VIRUPATCHIPURAM VILLAGE, ELAKKIYAMPATTI PANCHAYAT, DHARMAPURI PANCHAYAT UNION, DHARMAPURI TALUK AND DHARMAPURI DISTRICT.

APPLICANT: Mr.K.GOVINDAN S/o Mr.KUTTIYAPPAN.

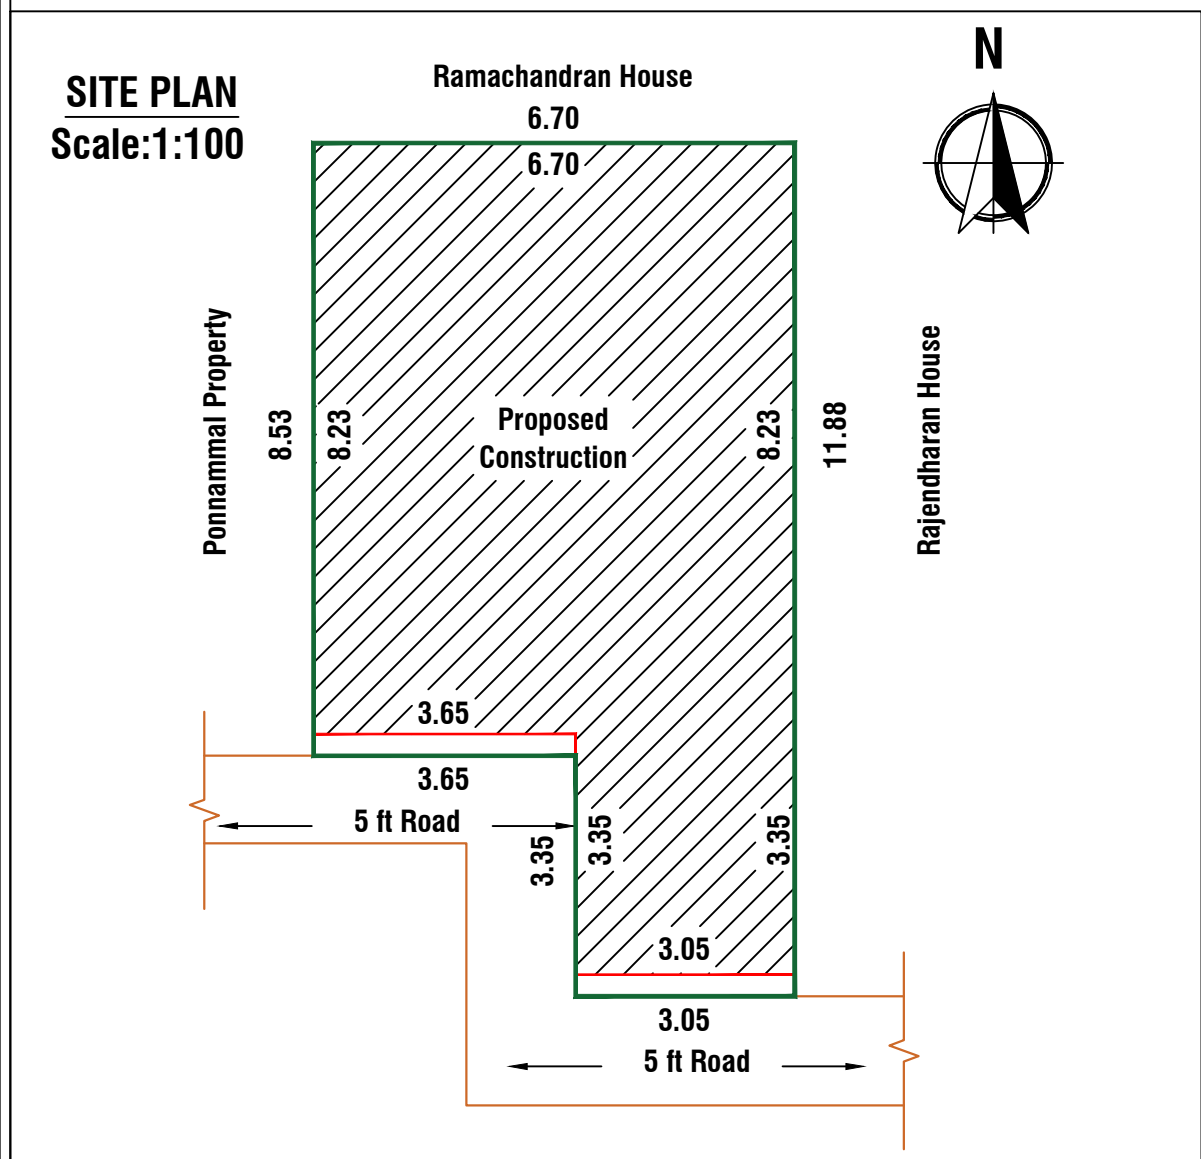

Office Use
Technical Approval

Technical Approval Was Sanctioned.
This is a computer generated document and does not require any Signature of the Official.

Joinery Details		
M.G	Main Gate	1.52 X 2.13
M.D	Main Door	0.91 X 2.13
D	Door	0.90 X 2.13
D1	Door	0.76 X 2.13
O	Open	0.90 X 1.22
W	Window	0.90 X 1.22
V	Ventilator	0.76 X 0.46

Area Statement		
Particulars	Sq.ft	Sq.mt
Total Site Area	726.00	67.45
Exi Ground Floor Plinth Area	703.53	65.36
Exi Ground Floor Carpet Area	615.27	57.16
Pro First Floor Plinth Area	703.53	65.36
Pro First Floor Carpet Area	615.27	57.16
Total Buildup Area	1407.06	130.72

All Dimensions are in Meter Only.

Site Boundary	
Proposed	
Road	

Mr.K.Govindan
S/o.Mr.Kuttiyappan.....

Signature of Applicant

Er.M.Madhiyan D.C.E.,
TN Govt. Regd. Professional of DTCP,
R.E-III-No.09/2020
Dharmapuri - 8682809862.

Registered Engineer



Engineers:-
SRI VENI DEVELOPERS
Approval Planners & Property Developers
No.45-1, 1st Floor, Kandasamy Vathiyar Street,
Next to Municipality Office, Near BSNL Office,
Dharmapuri - 636701.
Cont: 8682809862, srivenidevelopers@gmail.com
We Provide all kind of Online Approval