
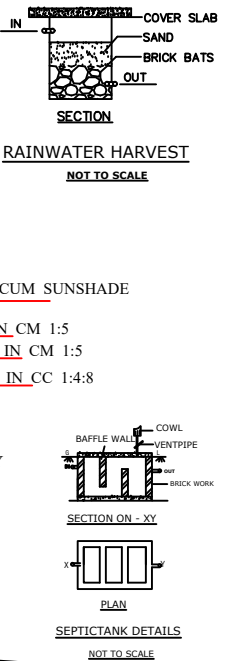


PLAN SHOWING THE PROPOSED RECONSTRUCTION OF GOOD NEWS FRIEND CHURCH WITH R.C.C ROOF AND TOILET G.I SHEER ROOF AFTER DEMOLITION OF EXISTING CHURCH IN DOOR NO:4/747, S.F.NO:711/2B, PATTA NO:1066, S.F.NO:711/3, PATTA NO:629 AT PERIYANAHALLI VILLAGE AND PANCHAYAT, KARIMANGALAM UNION AND TALUK , DHARMAPURI DISTRICT.

APPLICANT : Mr.SELVARAJA ANDREW S/o Mr.KOILRAJ.

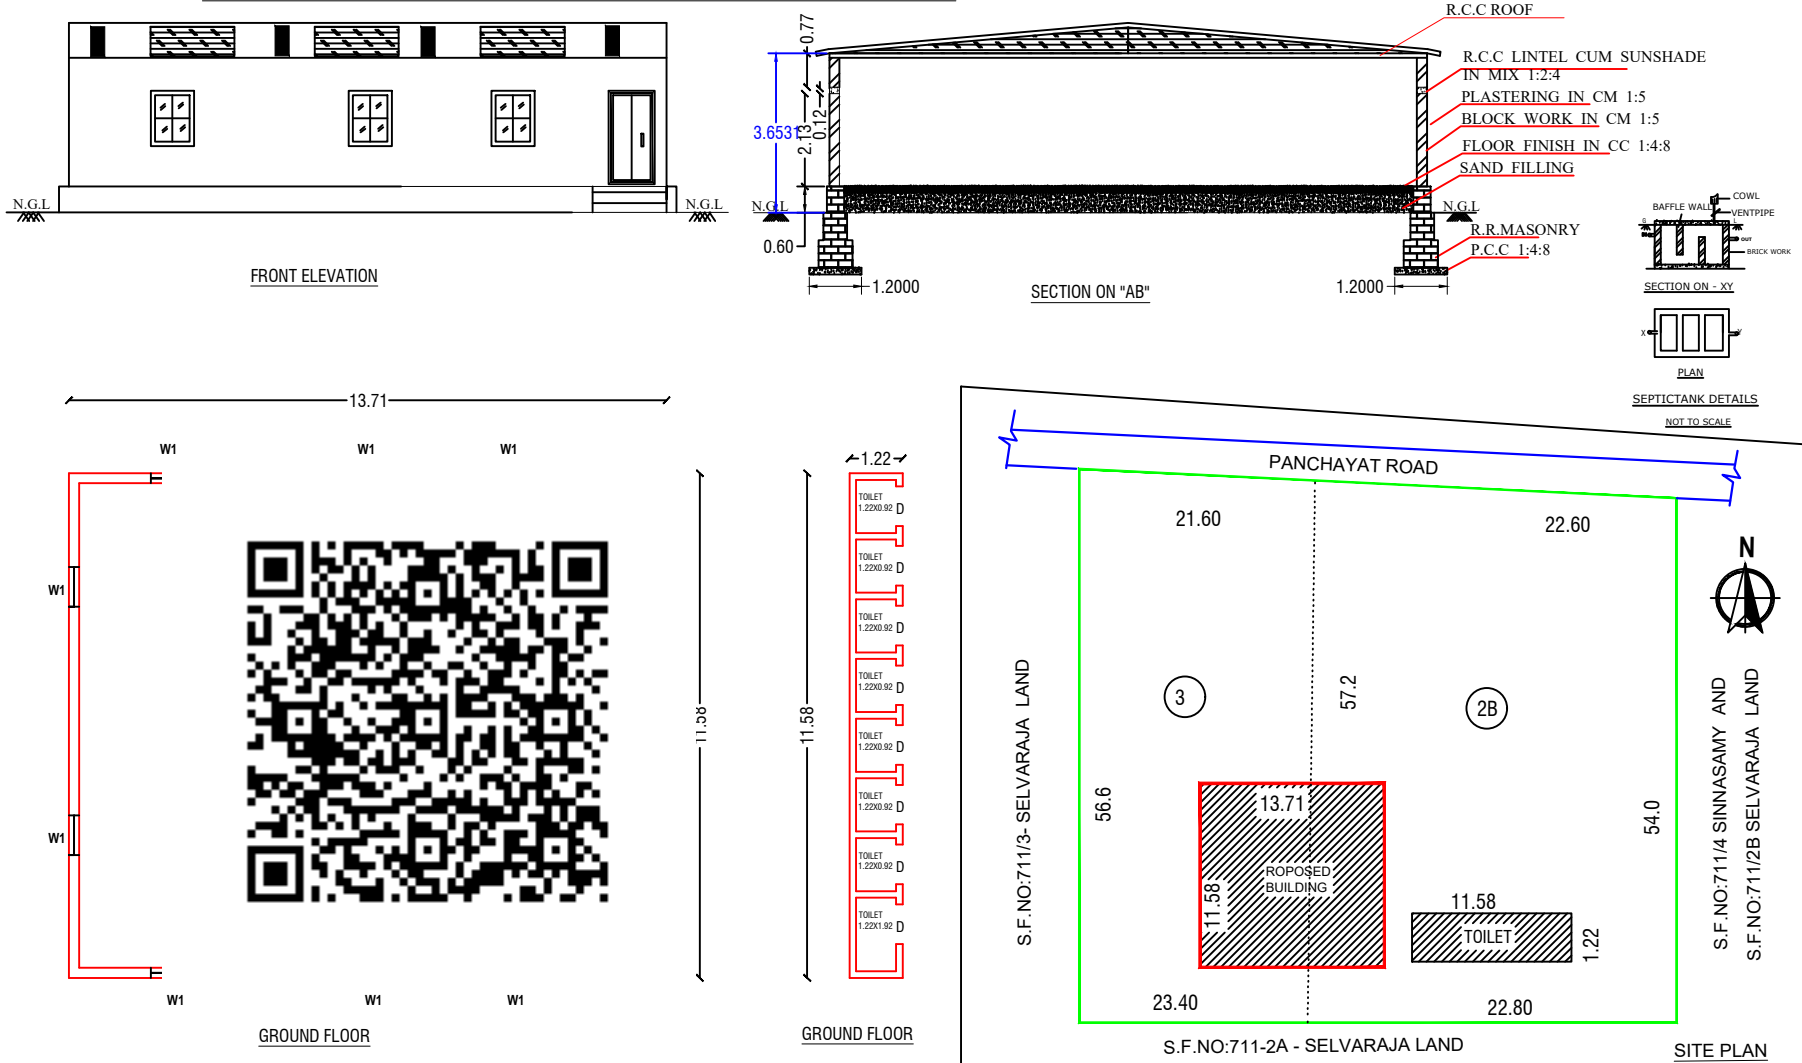

ALL DIMENSIONS ARE IN "METER & FEET"		
Area Details		
PLR / FMB Area	1944.43 Sq.Mt	
Document Area	1944.43 Sq.Mt	
Super Imposed Area	1944.43 Sq.Mt	
Total Area Of The Site 18.00 + 30.00Cent		
Particulars	Total Buildup Area Sq.mt	Total Buildup Area Sq.ft
R.C.C ROOF	158.76	1708.73
Plinth Area		
G.I SHEET ROOF	14.12	151.97
TOILET		
SCHEDULE OF JOINERIES		
R.S	Rolling Shutter	2.78 X 3.00
W	Window	1.23 X 1.50
PARKING DETAILS		
Particulars	Required in Nos.	Provided in Nos.
Car parking	1	1
Two Wheeler Parking	1	1
FSI DETAILS:-		
$\frac{\text{Total ALL Floor Area}}{\text{Total Land Area}} = \frac{172.88}{1944.43} = \text{FSI} = 0.08$		
COLOR INDEX		
SITE BOUNDARY		
EXISTING ROAD		
PROPOSED BUILDING		
APPLICANT		
K. S. Raja		
ENGINEER		
K. K. KUMAR, D.C.E.Eng-(III)		
Registered & Consulting Civil Engineer		
(G-III) -489/2016/A1,		
K.K.BUILDERS		
Kamalapuram (Vill), Karimangalam(T.K),		
Dharmapuri-635205.Cell:8778901008, 8012209760		
Email:kkbuilder11@gmail.com.		