

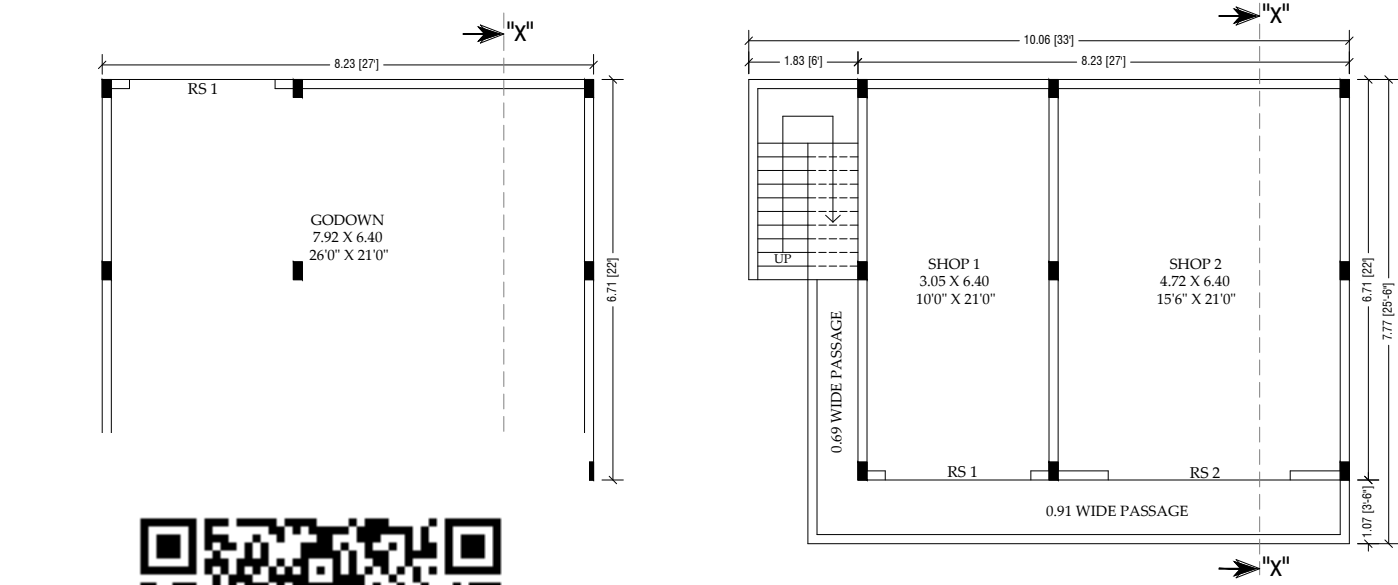
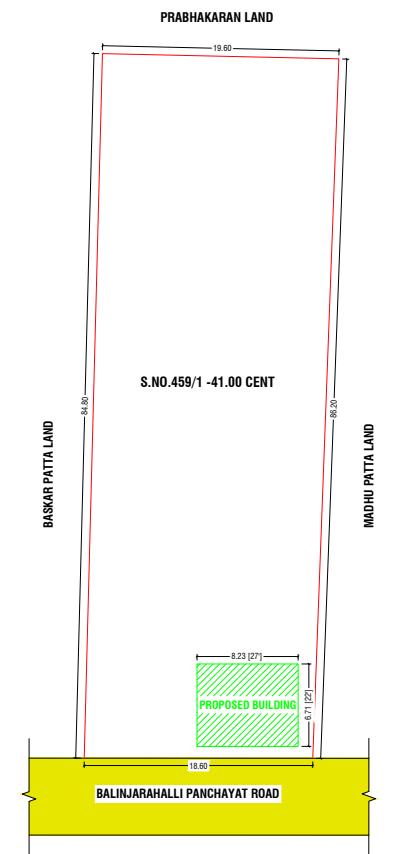
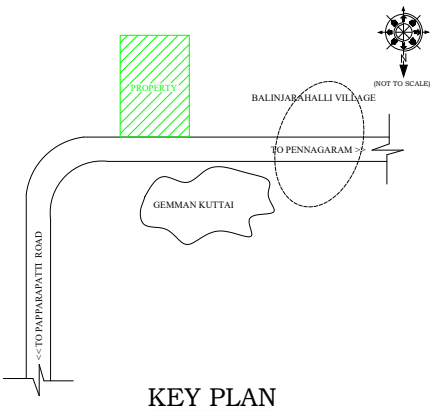


PLAN SHOWING THE PROPOSED CONSTRUCTION OF RCC ROOF GROUND AND FIRST FLOOR COMMERCIAL BUILDING AT GETTUR IN NEW S.NO.459/1, PATTA NO.5783, ANJEHALLI VILLAGE AND PANCHAYAT, PENNAGARAM PANCHAYAT UNION & TALUK, DHARMAPURI DISTRICT.

APPLICANT NAME : Mrs.P.MUNIYAMMAL W/o Mr.PERUMAL.,

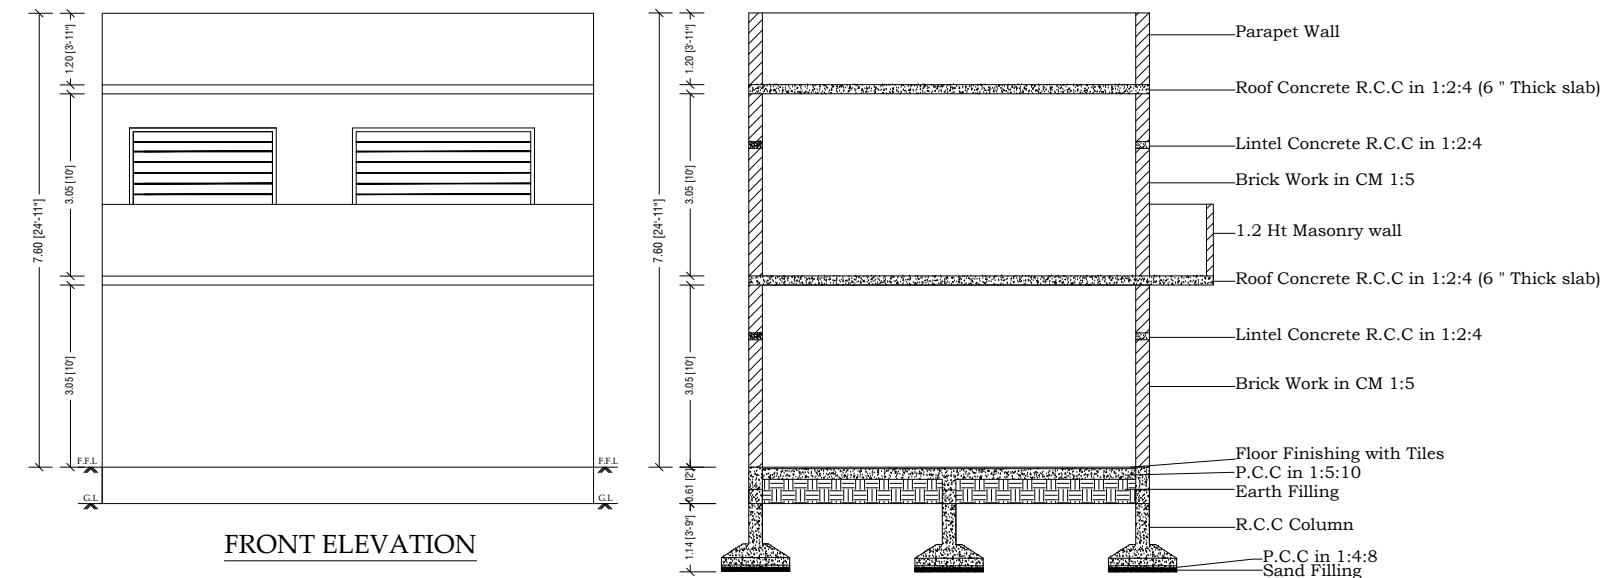

SITE PLAN (SCALE - 1:250)

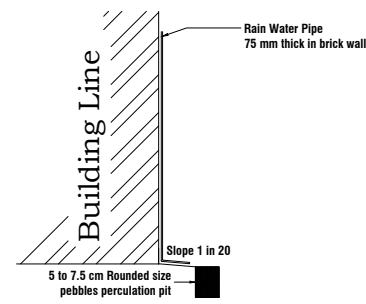

RAINWATER HARVESTING

SCALE :- 1:100
COMMERCIAL BUILDING - SHOP

APPLICATION NO:

LAND AREA DETAILS:-

IN SQM

IN SQFT

IN ACRE

S.NO.459/1 = 1650.00 Sqm 17760.45 Sqft 0.41 Acre

PROPOSED BUILDING AREA DETAILS:-

BLOCK	FLOOR	SQM	SQFT
1	GROUND FLOOR	55.78	600.41
	FIRST FLOOR	73.80	794.40
	TOTAL BUILDING AREA	129.58	1394.81

F.S.I CALCULATION AS PER SITE AREA:-

F.S.I
(129.58/1650.00)

= 0.078

BUILDING HEIGHT :-

F.S.I BUILDING HEIGHT

= 6.40 Mt

JOINERY DETAILS:-

SYM	JOINERY DETAILS	SIZE IN METER
RS 1	ROLLING SHUTTER	2.44 X 2.44
RS 2	ROLLING SHUTTER	3.05 X 2.44

COLOUR INDEX:-

BOUNDARY OF THE SITE

:

EXISTING ROADS

:

PROPOSED CONSTRUCTION

:

APPLICANT /OWNER SIGNATURE :-

OFFICE USE :-

Technical Approval

This Document is Digitally Data Signed by "Special Officer of ANJEHALLI Panchayat". So any seal is not necessary

REGISTERED PROFESSIONAL ENGINEER :-

Er.P.GOVINDARAJ,D.C.E.,B.E.,Eng-(II)
Registered & Consulting Civil Engineer, Building Contractor
G.K.Engineer & Builders
Tamil Nadu Grama Bank 1st Floor,
Dharmapuri Main Road, Papparapatti-636 809.
Email: gkengineer2005@gmail.com
Mobile: 94457 67518, 80127 76518