
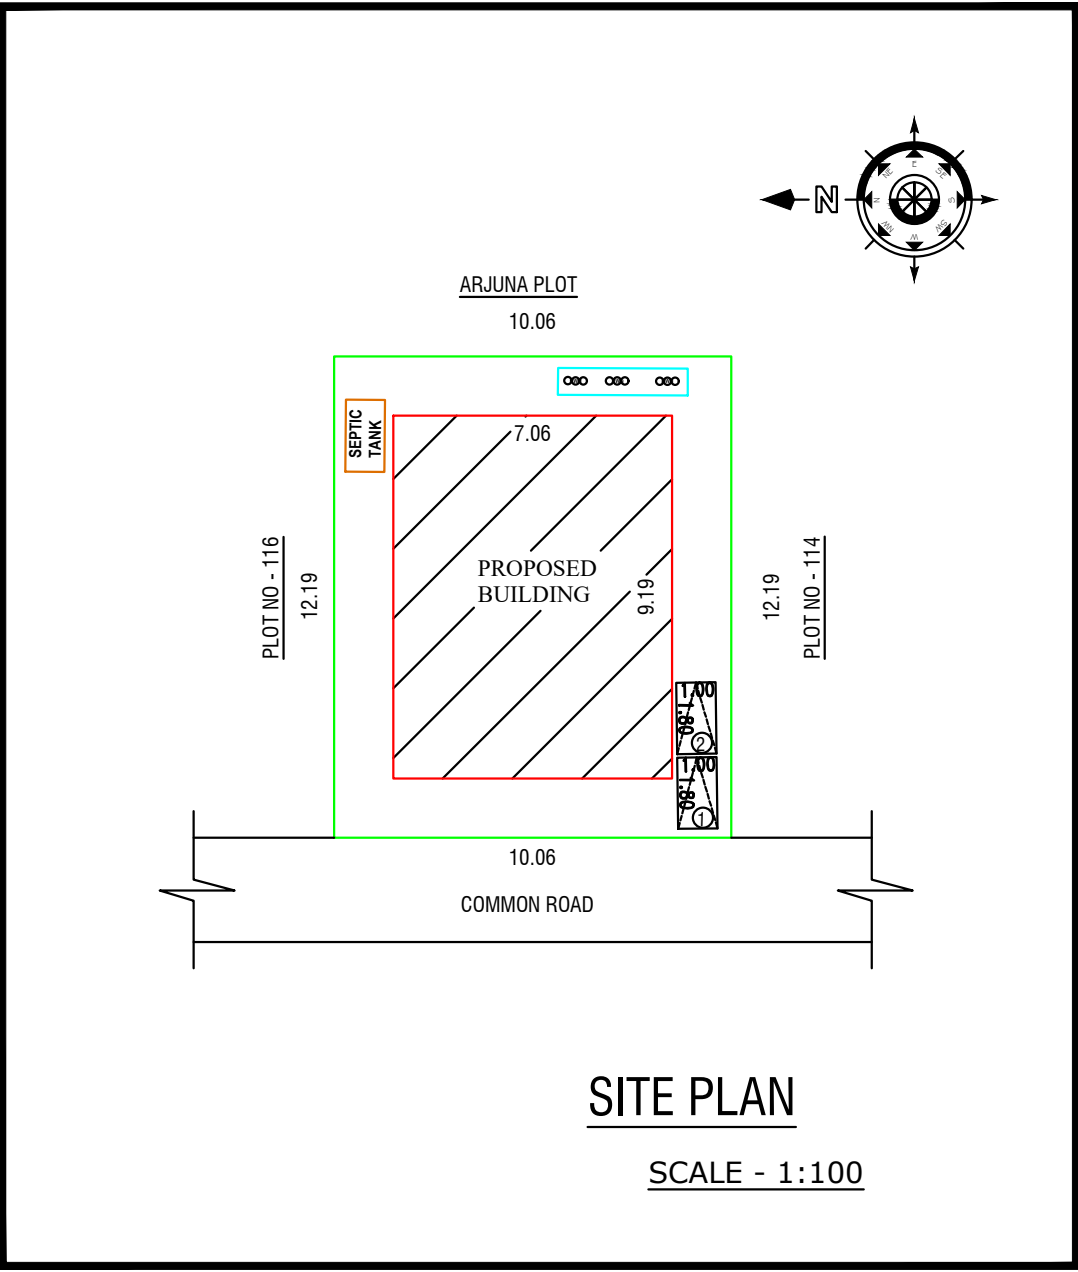


PLAN SHOWING THE PROPOSED CONSTRUCTION OF R.C.C ROOF FIRST AND SECOND FLOOR RESIDENTIAL BUILDING

AFTER RENOVATION OF GROUND FLOOR BUILDING BEARING DOOR NO - 3/1637 & 3/1638 , PLOT NO - 115 , IN NATHAM S.F.NO: 539/89 AT VELLAGOUNDANPALAYAM VILLAGE, LAKKIYAMPATTI PANCHAYAT , DHARMAPURI PANCHAYAT UNION AND TALUK , DHARMAPURI DISTRICT.

APPLICANT : Mrs. M.PAZHUMANI W/o Mr.RAMADOSS

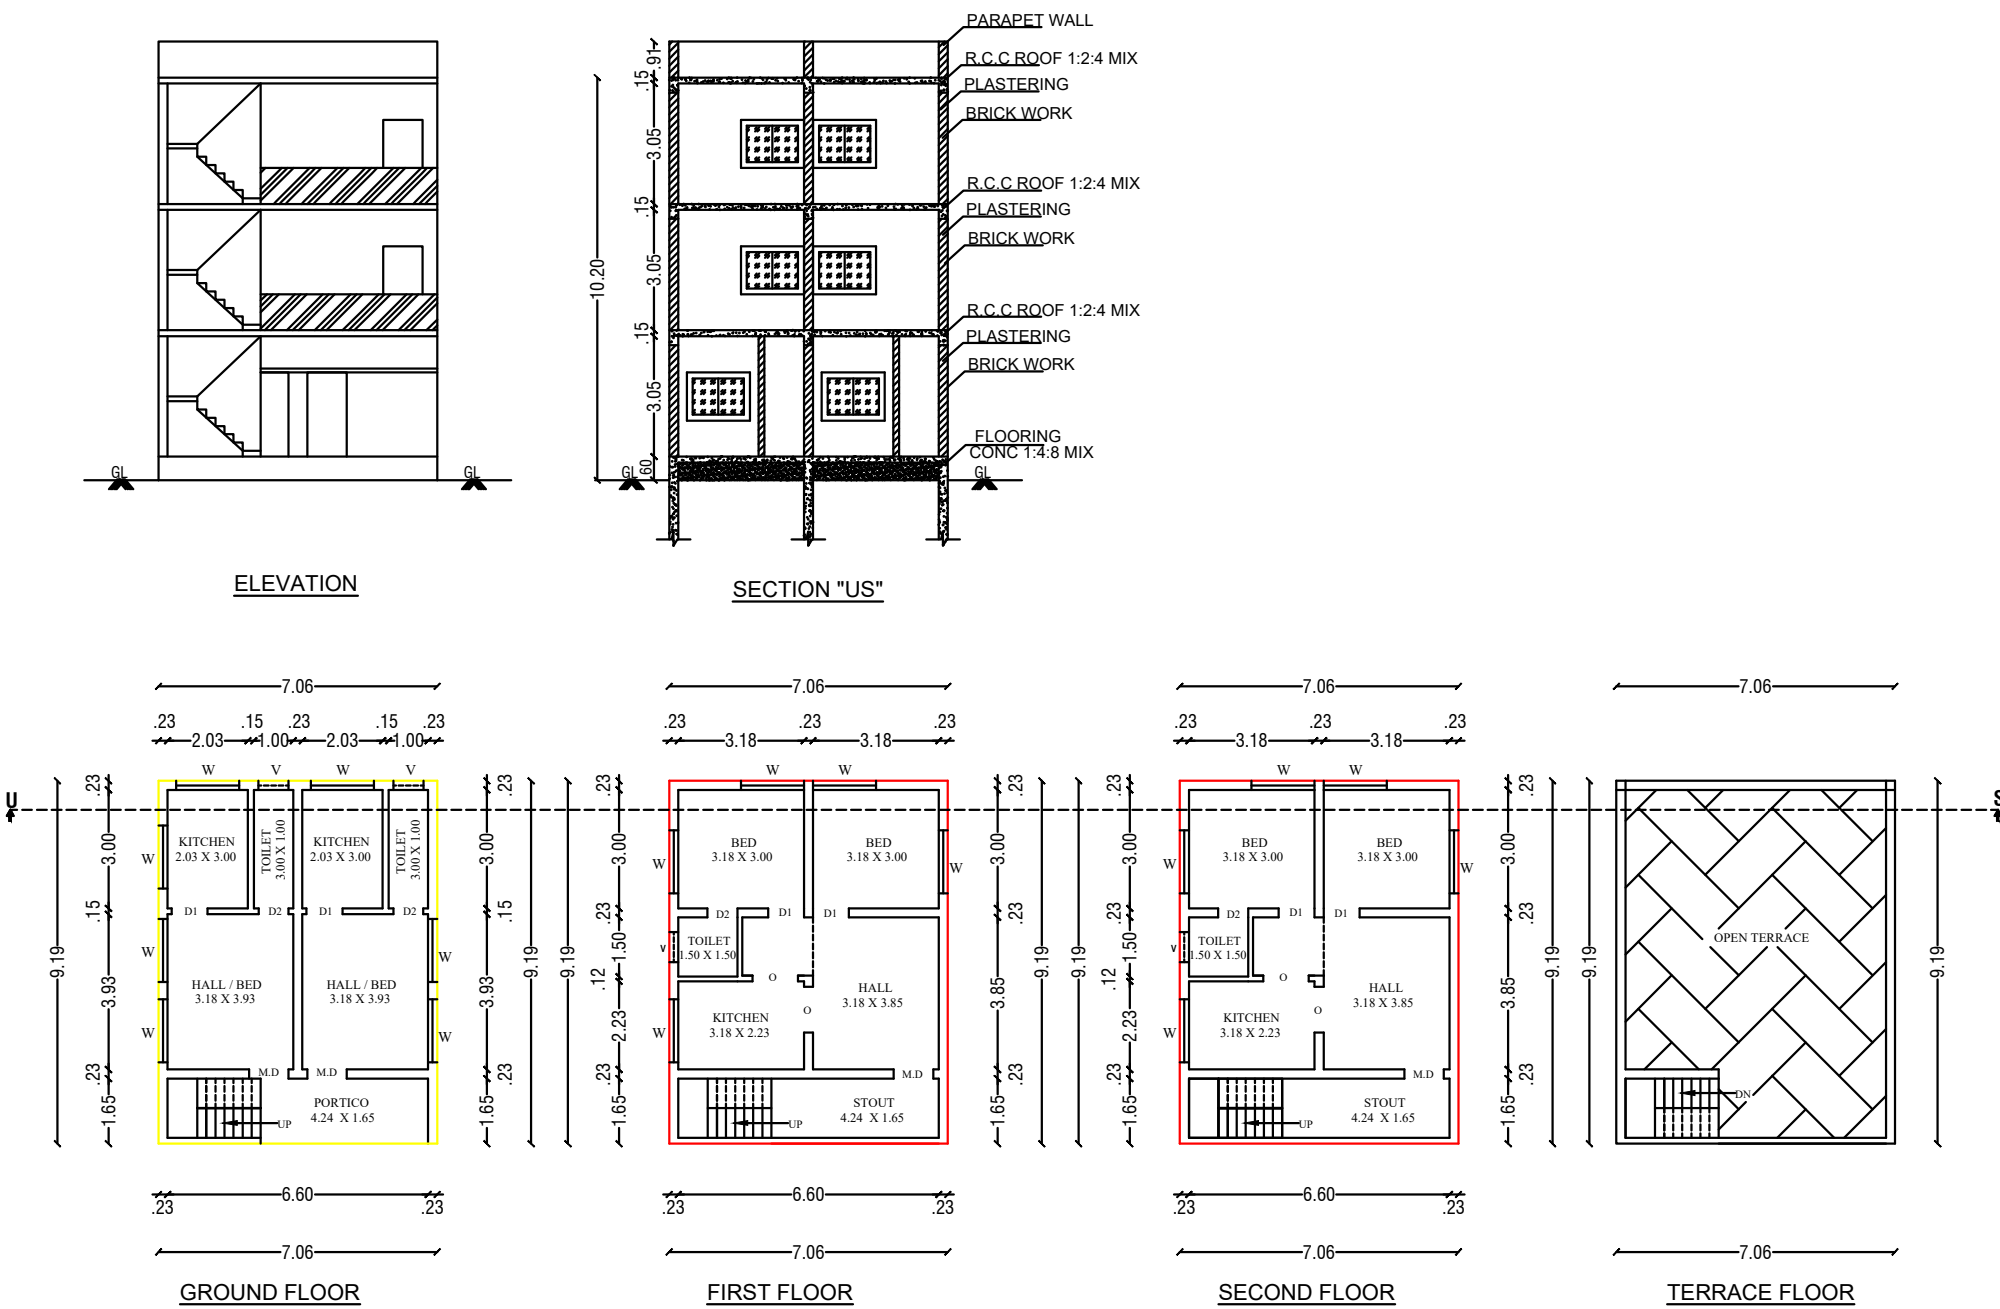

OFFICE USE:

TECHNICAL APPROVAL

Technical Approval issued.
This is a computer generated document so
any Seal or Sign is Not Necessary

SCHEDULE OF JOINERIES		WIDTH	HEIGHT	AREA IN Sq.Mt
M.D	MAIN DOOR	1.00	2.13	2.13
D1	DOOR	0.91	2.10	1.91
D2	DOOR	0.76	2.10	1.60
W	WINDOW	1.22	1.22	1.48
RS	ROLLING SHUTTER	2.00	2.13	4.26
O	OPEN	1.00	2.10	2.10
V	VENTILATOR	0.90	0.60	0.54

AREA STATEMENT

Document Area		1320.00 Sq.Ft	122.63 Sq.Mt	
PLR / FMB & As At Site Area		122.63 Sq.Mt		
PARTICULARS	Total Buildup Area in Sq.Mt	Non FSI Area in Sq.Mt	FSI Area in Sq.Mt	Total Buildup Area in Sq.Ft
EXTG.GROUND FLOOR	64.88	-	64.88	698.36
PRO.FIRST FLOOR	64.88	-	64.88	698.36
PRO.SECOND FLOOR	64.88	-	64.88	698.36
TOTAL AREA	194.64	-	194.64	2095.08

FSI DETAILS

Total All Floor Area		194.64	= 1.587 < 2
Total Land Area		122.63	

NOTES	COLOR INDEX	
ALL DIMENSIONS ARE IN FEET AND METRES	SITE BOUNDARY	
	PROPOSED BUILDING	
SCALE 1:100	EXISTING BUILDING	
	EXISTING ROAD	
	SEPTIC TANK	
	RAIN WATER HARVESTING	

APPLICANT

REGISTERED ENGINEER

Er.A.SIVACHANDRA,D.CIVIL.,
Registered Engineer Gr-III,
DTCP Reg.No. : 02/2024
UTHAM CONSTRUCTIONS
90,Kandasamy Vathiyar Street,
DHARMAPURI-636701.
Cell : 7373781627