

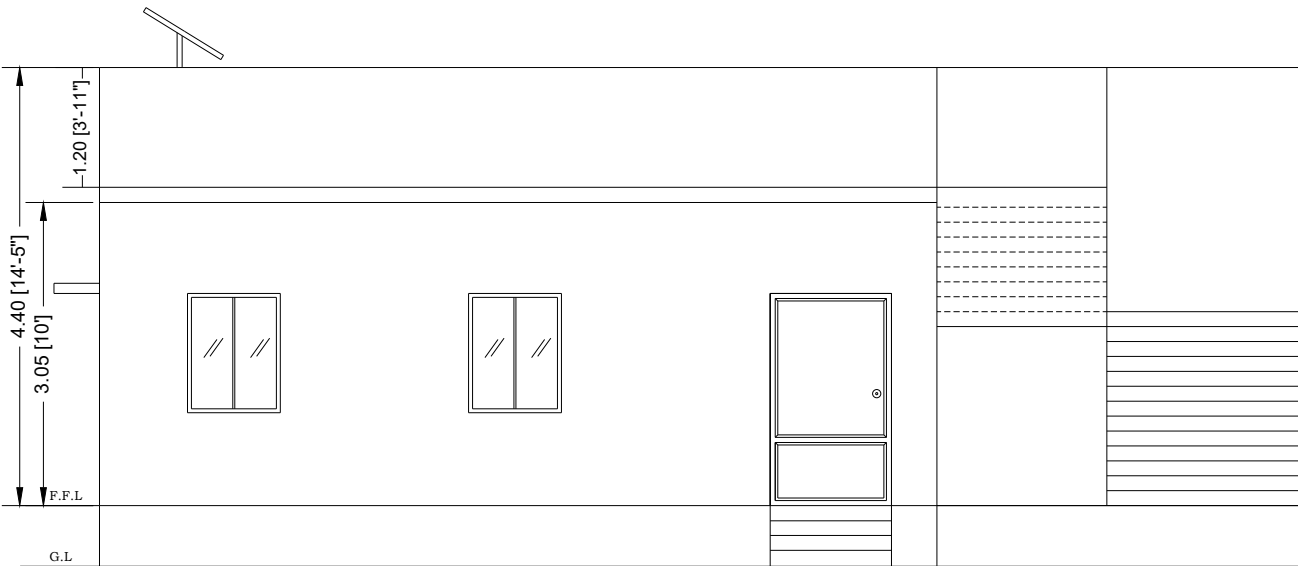


PLAN SHOWING THE PROPOSED CONSTRUCTION OF R.C.C ROOF RESIDENTIAL BUILDING IN GROUND FLOOR AT KARUNGALMEDU IN S.NO.315/2 PART, JOINT PATTA NO.249, KODIHALLI VILLAGE & PANCHAYAT, PENNAGARAM PANCHAYAT UNION, PENNAGARAM TALUK, DHARMAPURI DISTRICT.


APPLICANT/OWNER NAME : Mr.S.MANDHIRI S/o. Mr.SADAIYAPPAGOUNDAR.,

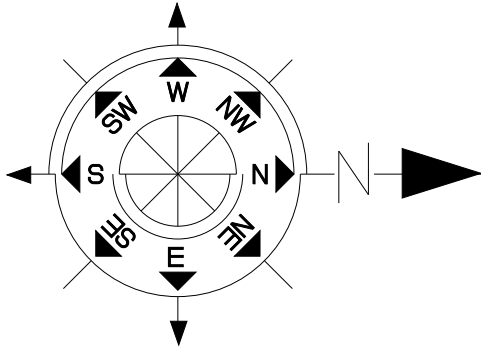


FRONT ELEVATION

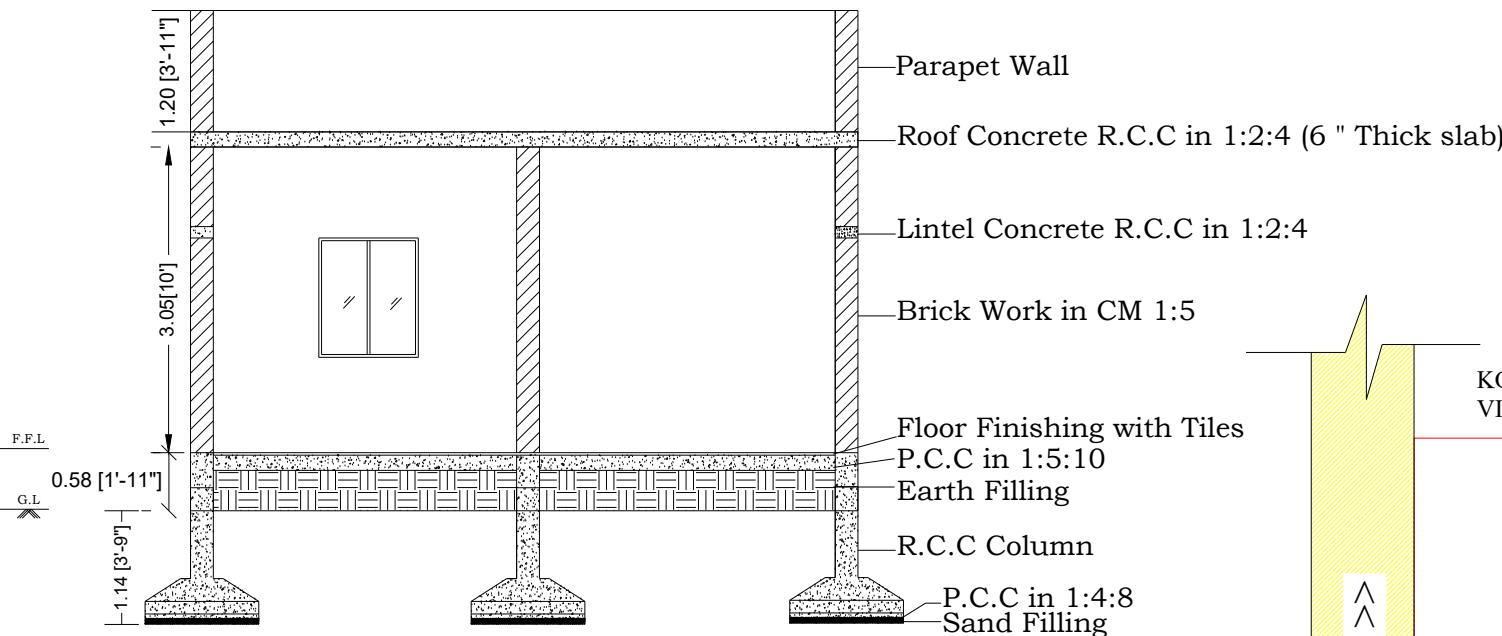

SECTION X-X

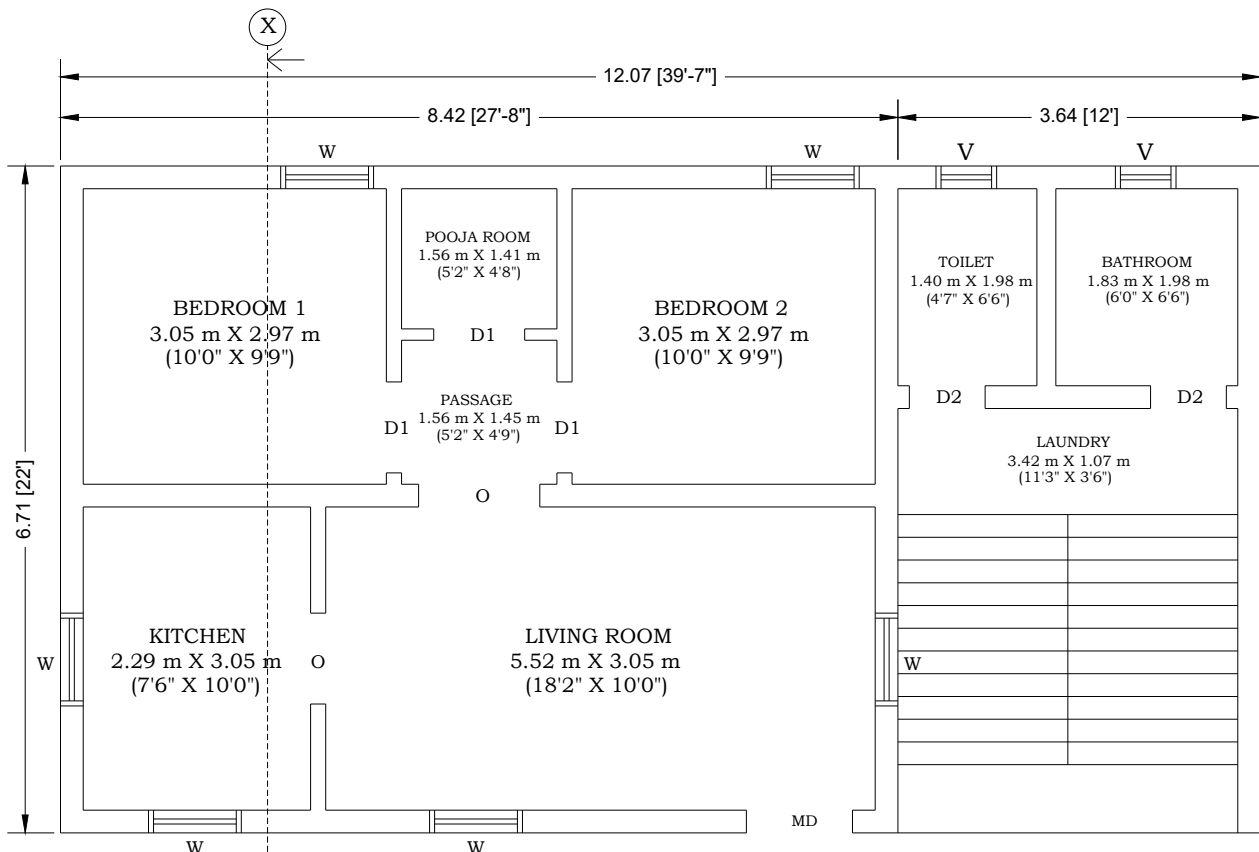

GROUND FLOOR PLAN

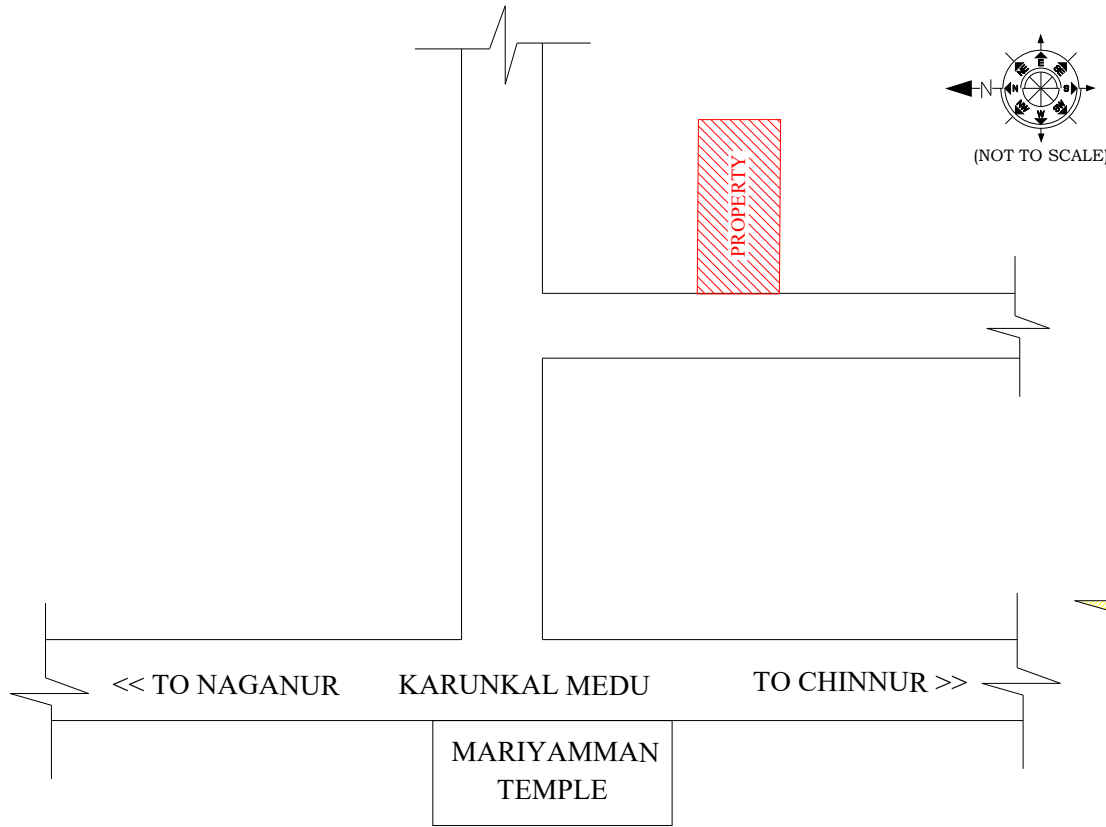

KEY PLAN




SITE PLAN (SCALE - 1:500)


SCALE - 1:100




SEPTIC TANK DETAILS

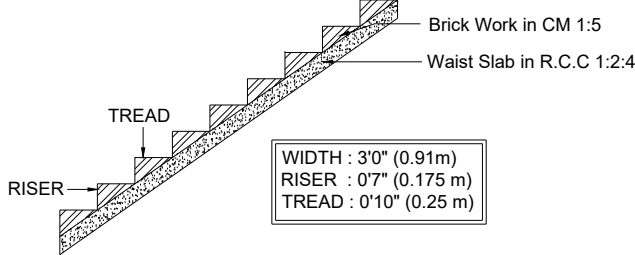

STAIRCASE DETAILS

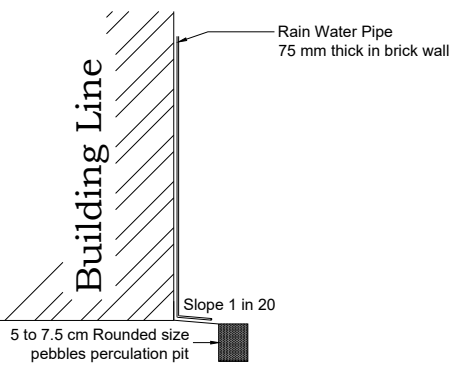

RAINWATER HARVESTING

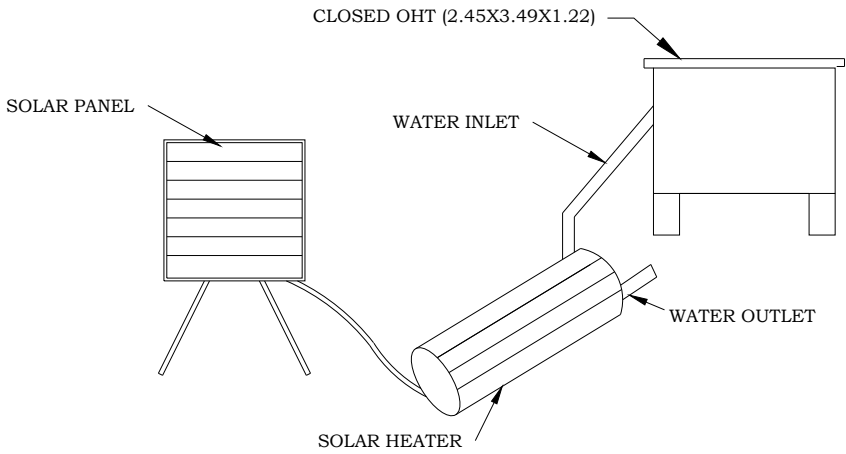

SOLAR ENERGY SYSTEM

APPLICANT/OWNERS SIGNATURE :

[Handwritten Signature]

OFFICE USE :

REGISTERED ENGINEER :

[Handwritten Signature]
Er.P.GOVINDARAJ, D.C.E., B.E., Eng-(II)
Registered & Consulting Civil Engineer, Building Contractor
G.K.Engineer & Builders
Tamil Nadu Grama Bank 1st Floor,
Dharmapuri Main Road, Pappapatti-636 809.
Email: gkengineer2005@gmail.com
Mobile: 94457 67518, 80127 76518