


PLAN SHOWING THE PROPOSED CONSTRUCTION OF RCC ROOF RESIDENTIAL BUILDING IN GROUND FLOOR NEW S.F.NO: 191/1A2 AND OLD S.F.NO: 191/1A, 1B, 2A, 2B, 2C, 3A, 3B AND 279 PATTA NO: 12832, PLOT NO: 35 "GURU MAUNA JOTHI NAGAR" AT CHETTINICKENPATTI VILLAGE AND PANCHAYAT, DINDIGUL TALUK {WEST}, DINDIGUL DISTRICT.

APPLICANT: Mrs. RANGAIYARKANNI, W/O. Mr. RAMACHANDRAN.

SCALE = 1:100

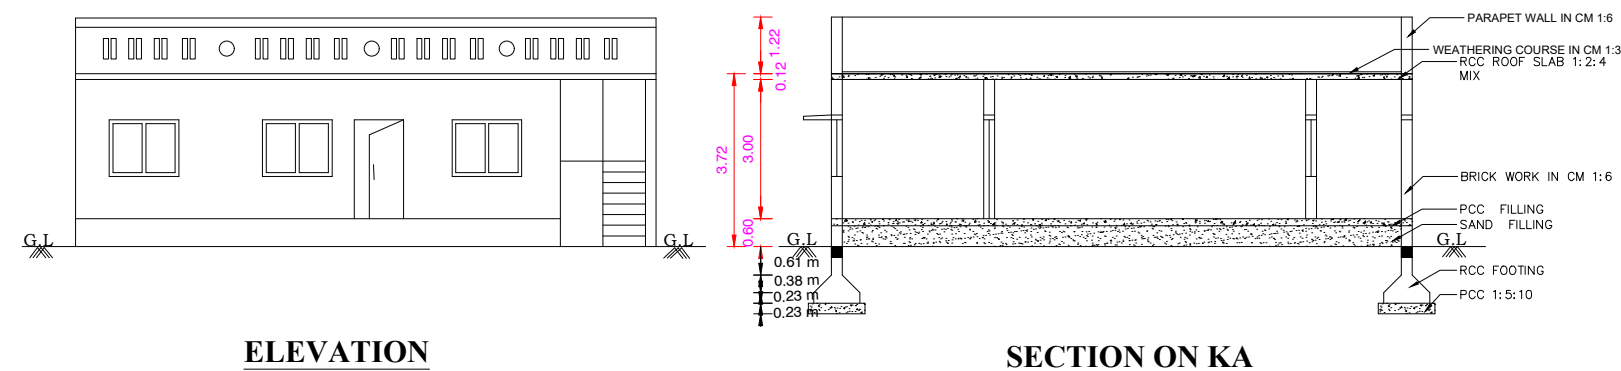

SPECIFICATION:-
ALL DETAILS ARE AS SHOWN IN SECTION ON ---- "K-A"

JOINERIES:-

M.D ---- MAIN DOOR----	4'0" X 7'0"	1.22 X 2.13
D ---- DOOR ----	3'3" X 7'0"	0.99 X 2.13
D1 ----DOOR ----	2'6" X 7'0"	0.76 X 2.13
W ---- WINDOW ----	5'0" X 4'6"	1.52 X 1.37
V ---- VENTILATOR ----	3'0" X 2'0"	0.91 X 0.60
GW ---- GLASS WINDOW ---	3'3" X 10'0"	1.00 X 3.05

AREA DETAILS:-

	Sq.ft.	Sq.mt.
TOTAL AREA OF SITE AREA	2400.00	222.95
PROPOSED GROUND FLOOR	1158.42	107.62
OPEN SPACE AREA	1241.58	115.33

LEGEND:-
OWNER'S BOUNDARY SHOWN IN GREEN---
PROPOSED CONSTRUCTION SHOWN IN RED---
EXISTING ROAD SHOWN IN YELLOW---

APPROVED DETAILS:
Online Application No: SWP/BPA/065802/2023
ROC No: S6KMUUOI/2023/CNP
Building Plan Permission No: 003/2023/CNP.

APPLICANT :-

REGISTERED ENGINEER :-

Mr.K.MURALI, B.E., C.Eng., AIV., AMIE.,
Register Engineer
Reg.No: RE - 01/2021 (Gr-III)
K Karunya Associates, No: 6, First Floor,
Ramji Traders, MVM Nagar Karur Road,
Dindigul, Tamilnadu - 620 001.
Mobile No: 72002 84855.

