

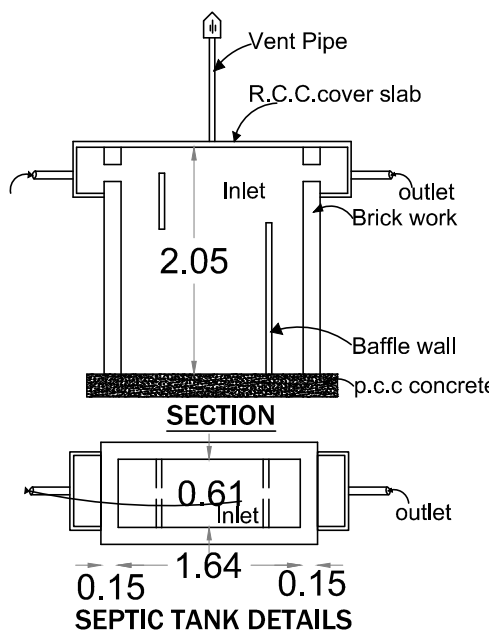
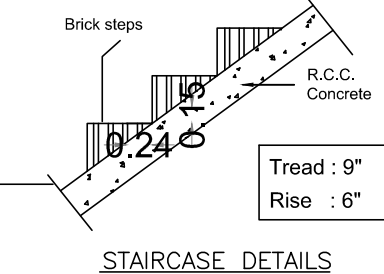
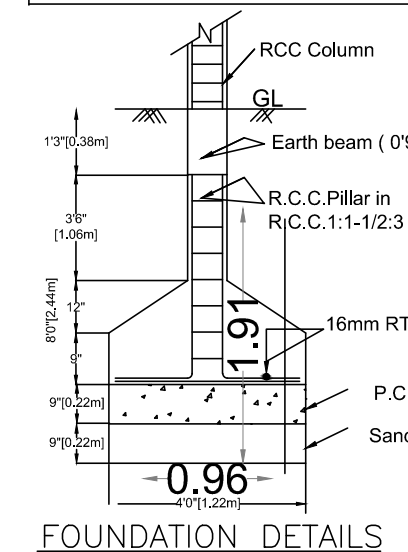
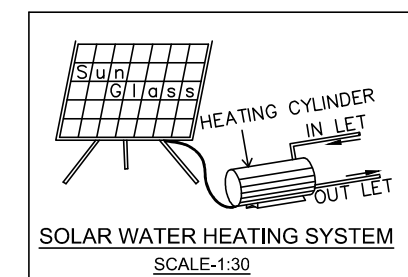
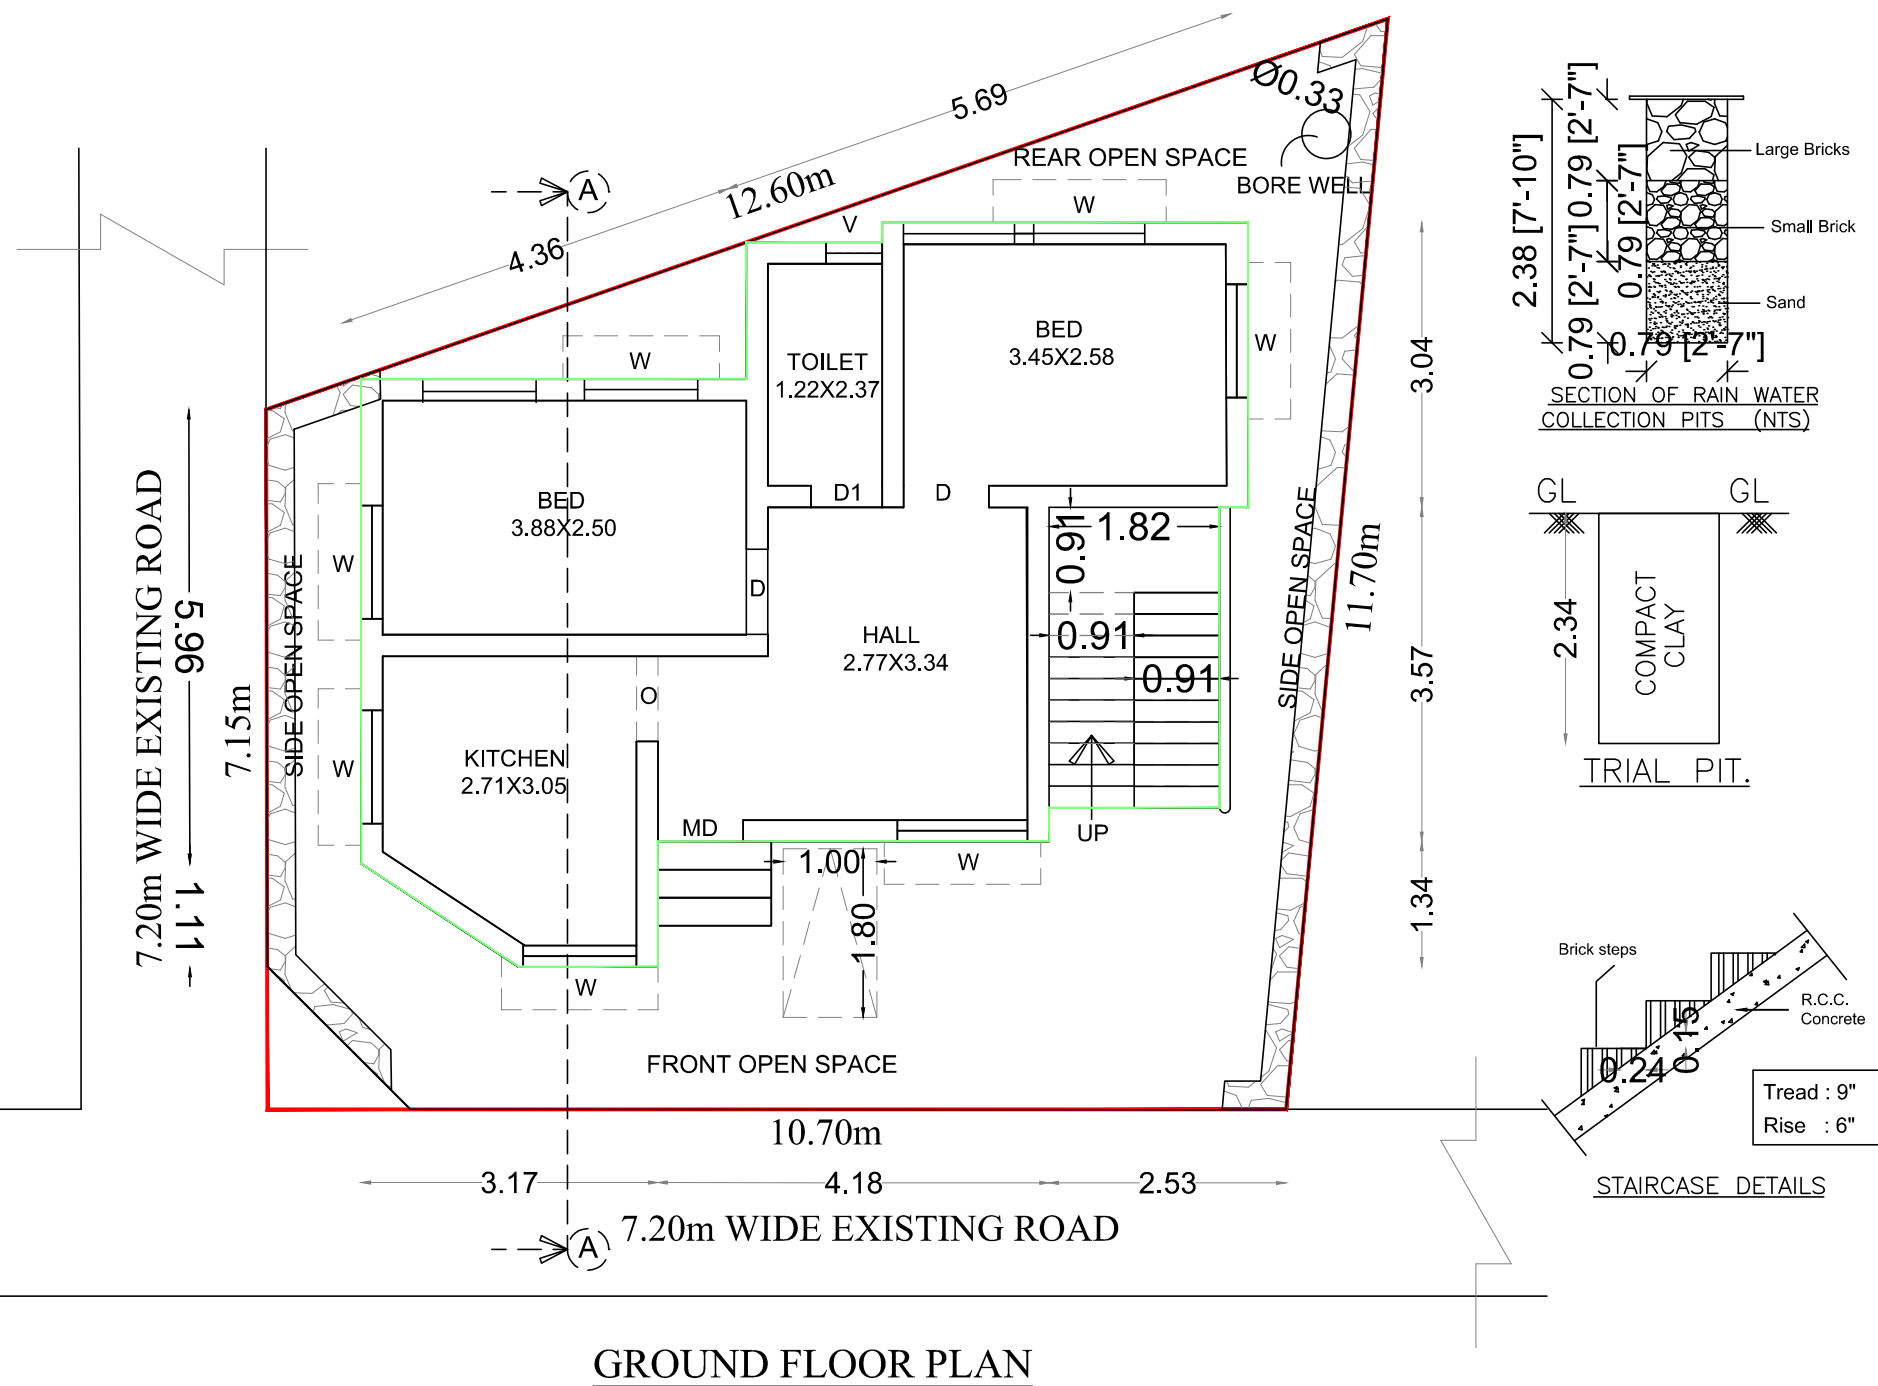


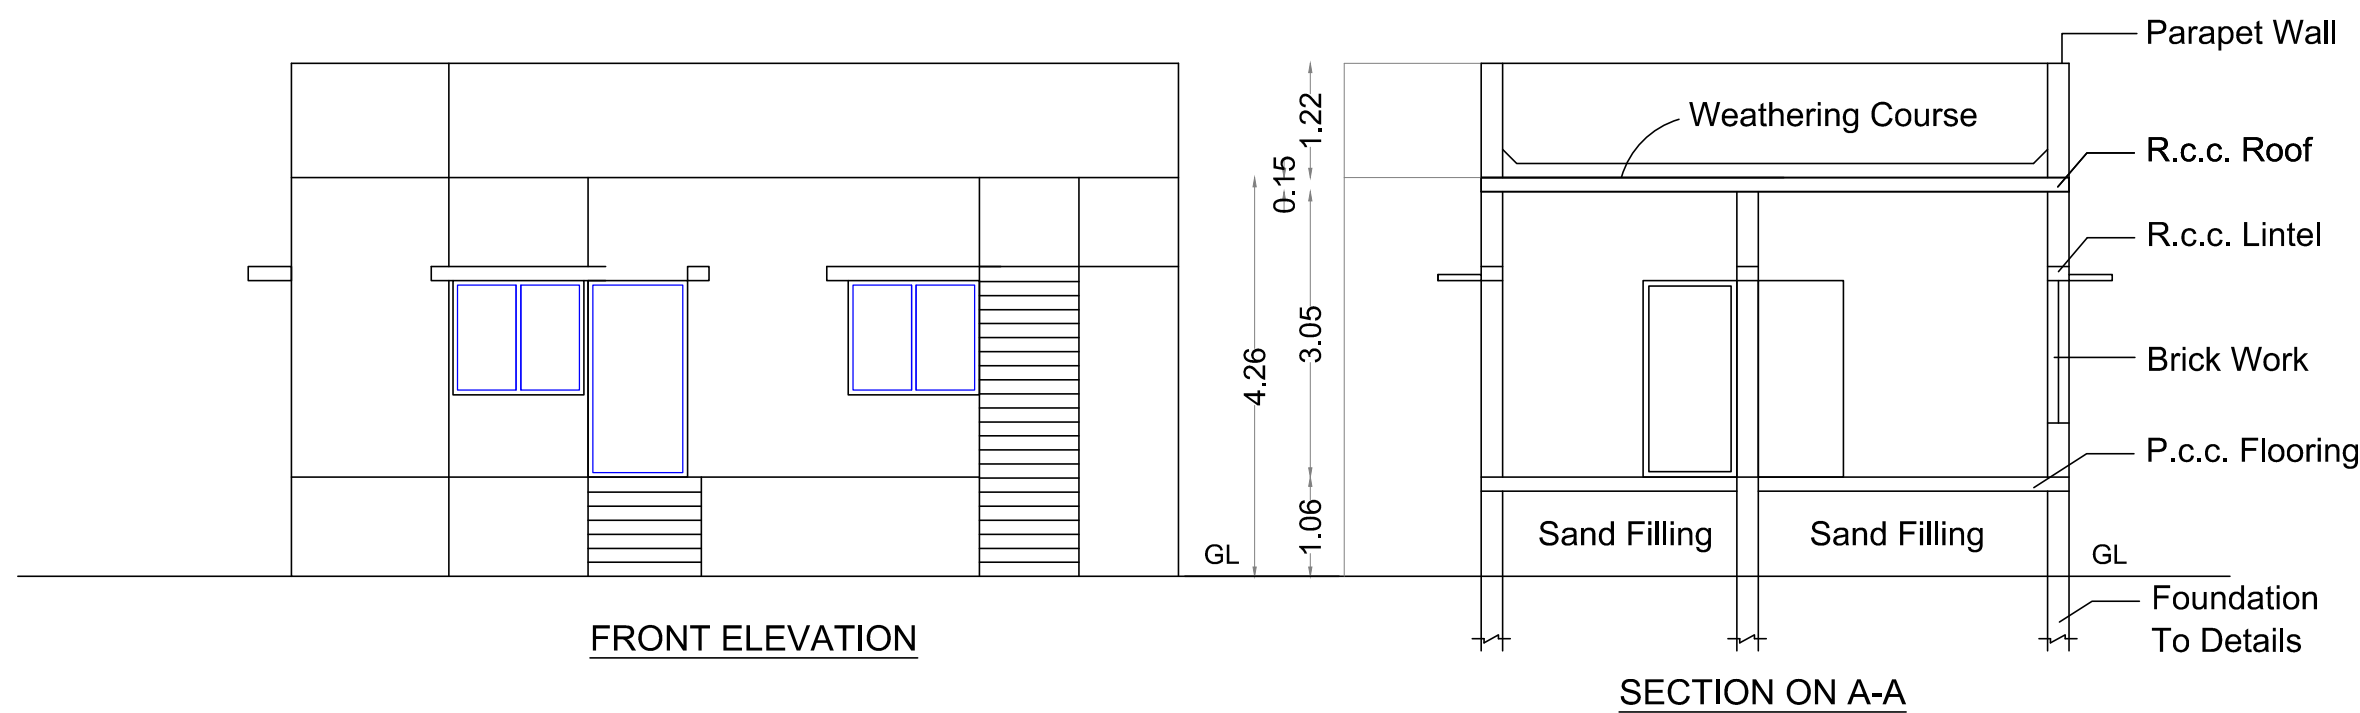

TOPO PLAN
NON SCHEME AREA

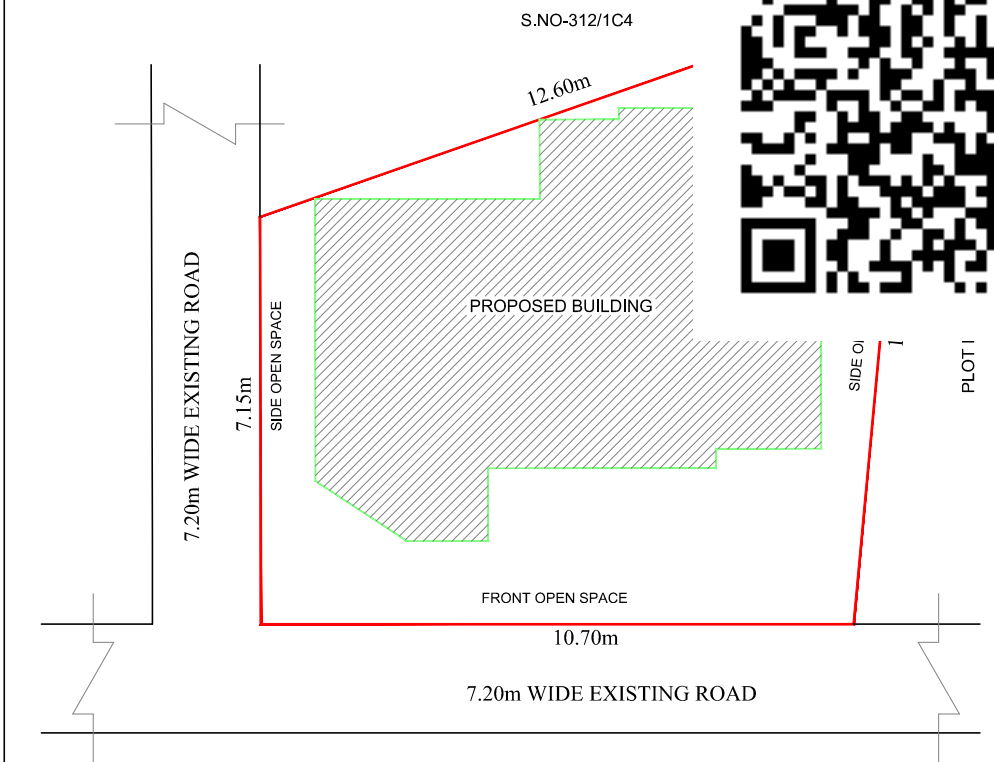

PLAN SHOWING THE PROPOSED CONSTRUCTION OF A
RESIDENTIAL BUILDING IN PLOT NO:56,S.NO:312/2A2,AT
KOMBAIPATTI VILLAGE & PANCHAYAT,NILAKOTTAI TALUK,
DINDIGUL DISTRICT.

SCALE : 1"=100"

JOINERY DETAILS

MD	MAIN DOOR	3' 6" X 7' 0"	(1.06 X 2.13)
D	DOOR	3' 0" X 7' 0"	(0.91 X 2.13)
D1	DOOR	2' 6" X 7' 0"	(0.76 X 2.13)
W	WINDOW	8' 0" X 5' 0"	(2.44 X 1.52)
V	VENTILATOR	3' 0" X 2' 0"	(0.91 X 0.61)

AREA STATEMENT

DESCRIPTION	FSI AREA		NON FSI AREA		TOTAL AREA	
	SQ.M	SQ.FT	SQ.M	SQ.FT	SQ.M	SQ.FT
SITE AREA	--	--	--	--	109.80	1181.50
PRO.,GROUND FLOOR AREA	57.02	613.76	--	--	57.02	613.76
OPEN SPACE AREA	--	--	--	--	52.78	568.12
TOTAL AREA	57.02	613.76	--	--	57.39	613.76

FSI = $\frac{\text{TOTAL BUILTUP AREA AS PER FSI RULES}}{\text{SITE AREA}} = \frac{57.02}{109.80} = 0.52 < 2.0$

COLOUR INDEX

○ Site ○ Road ○ PRO

OFFICE USE

Mr.S.SURESH
APPLICANT

K.Senthikumar B.E.,M.Sc.(RE&V),L.B.S.,
Consulting Engineer & Valuation
Reg. No:- RE 03/2023 Grade-III
SRI BALAJI CONSTRUCTION
17-12-7A/5, Tennis Club Road
BATLAGUNDU
Cell: 9942152285, 6380206222
ENGINEER