

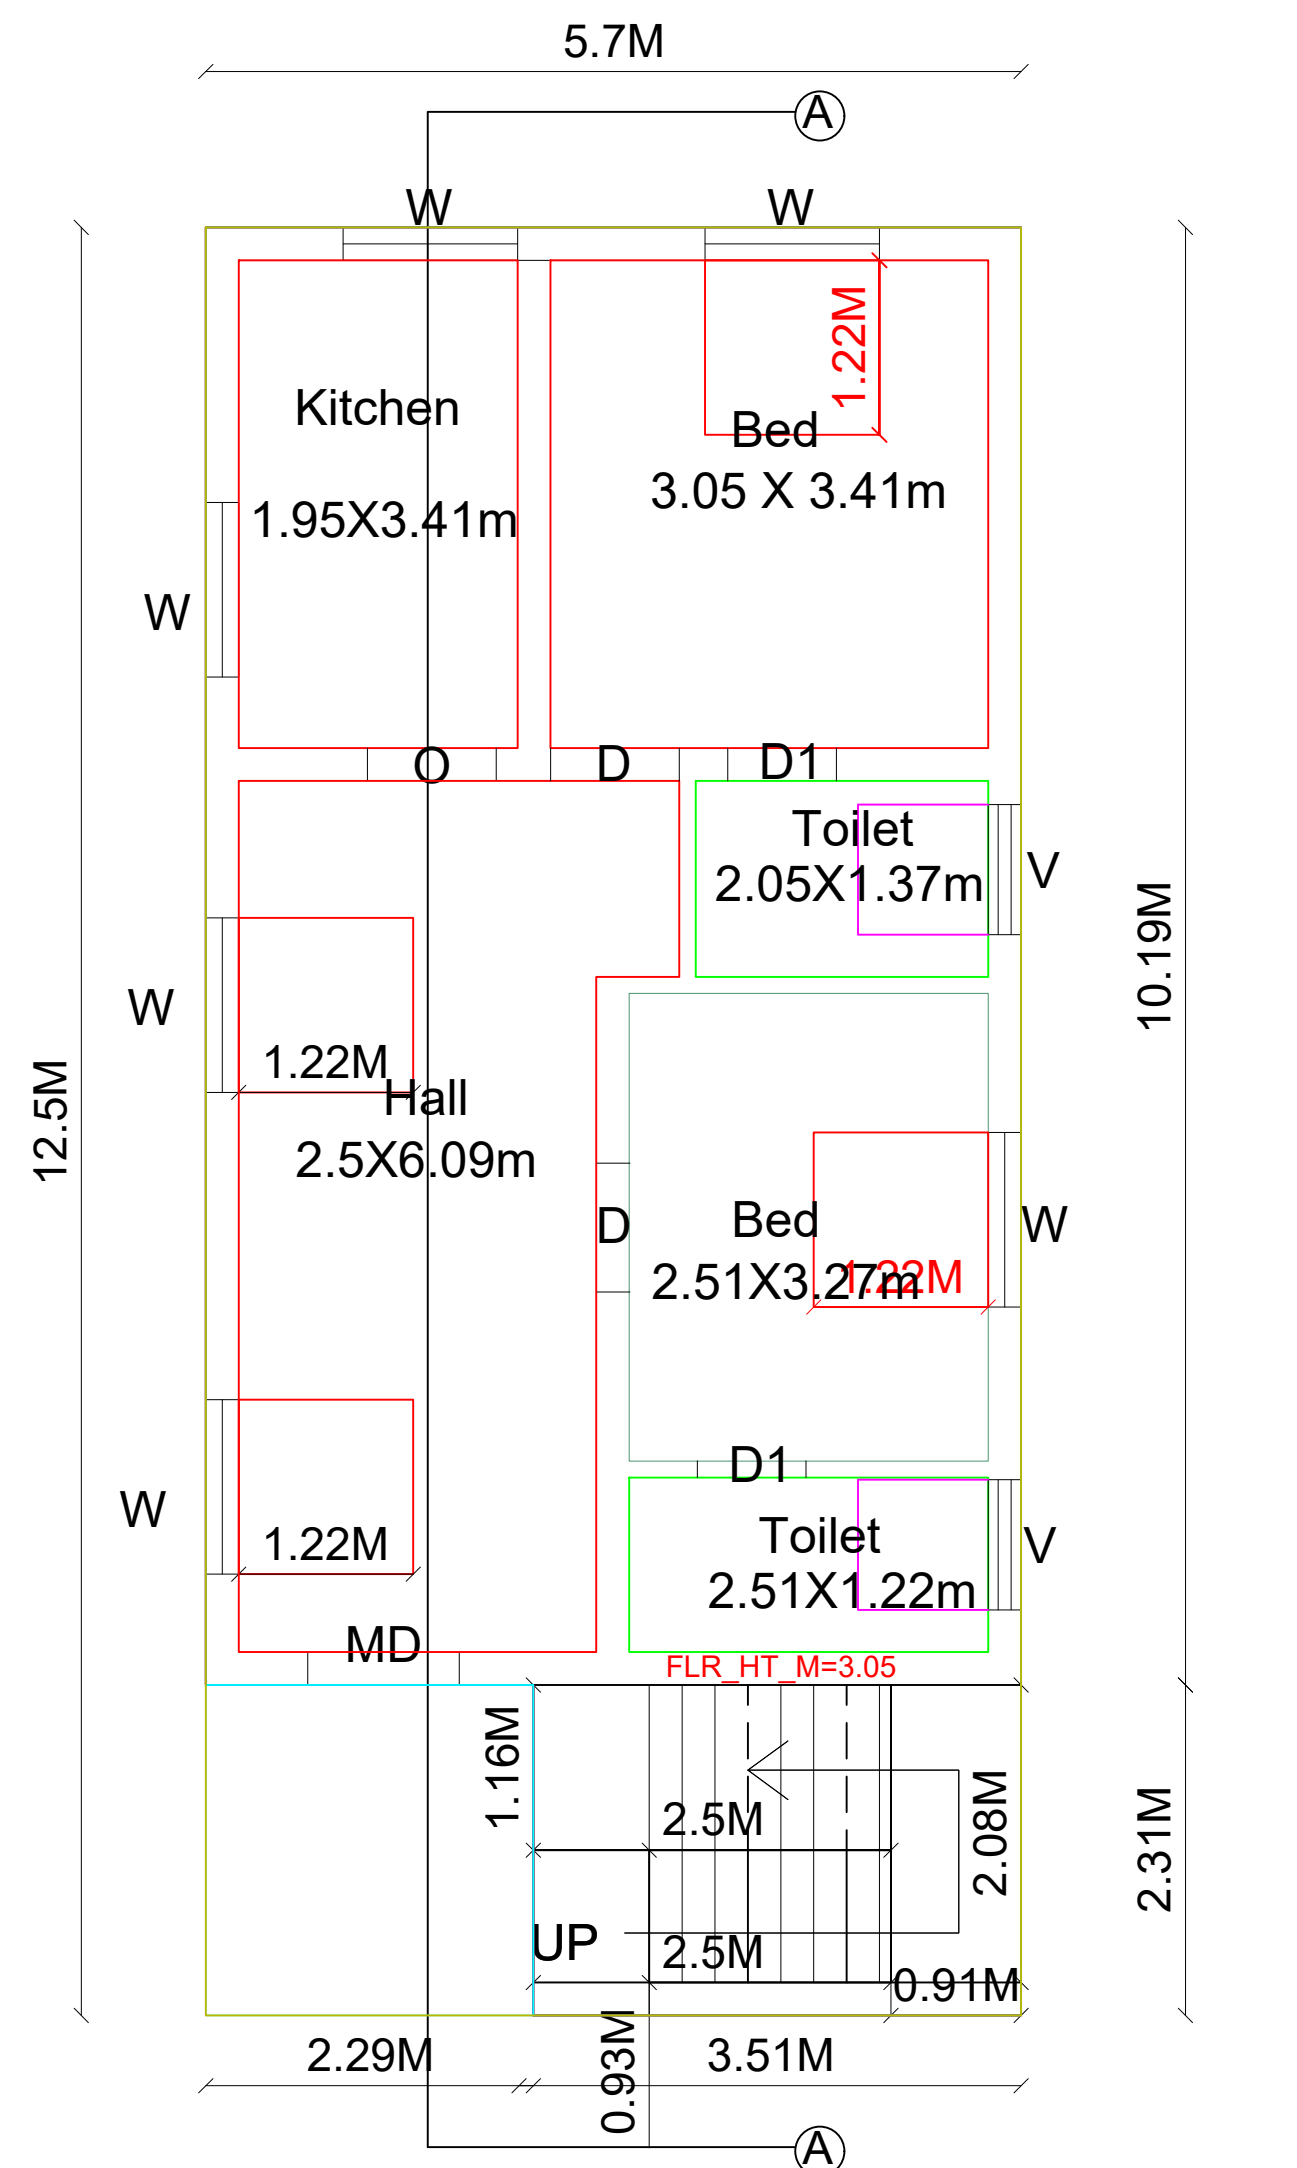
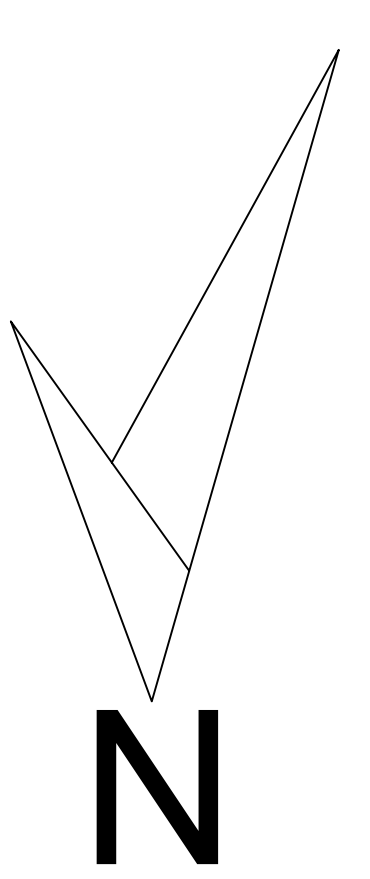
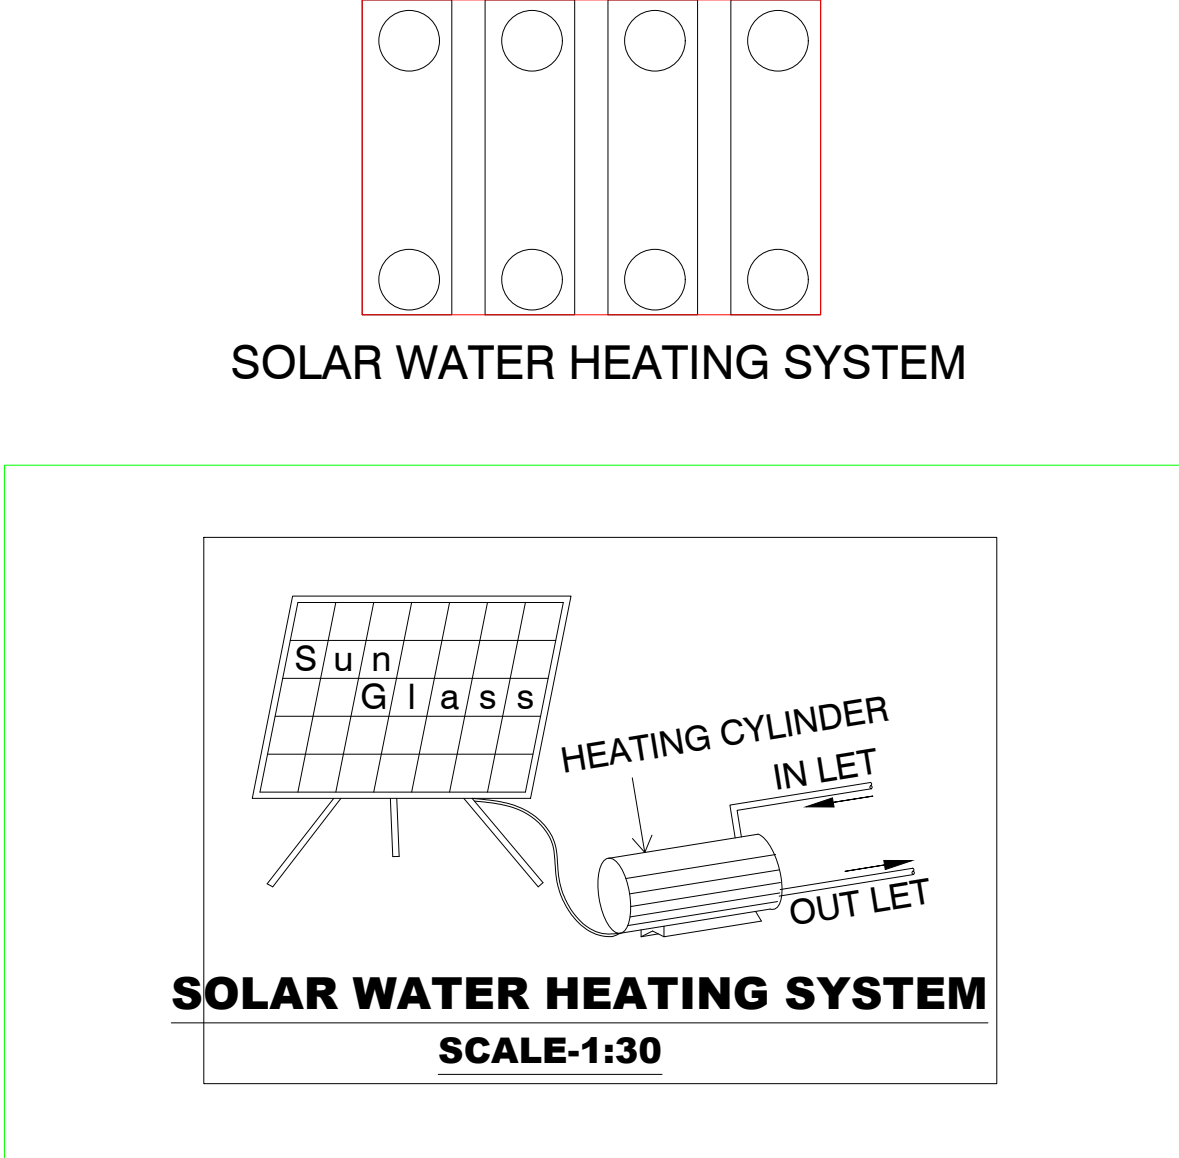
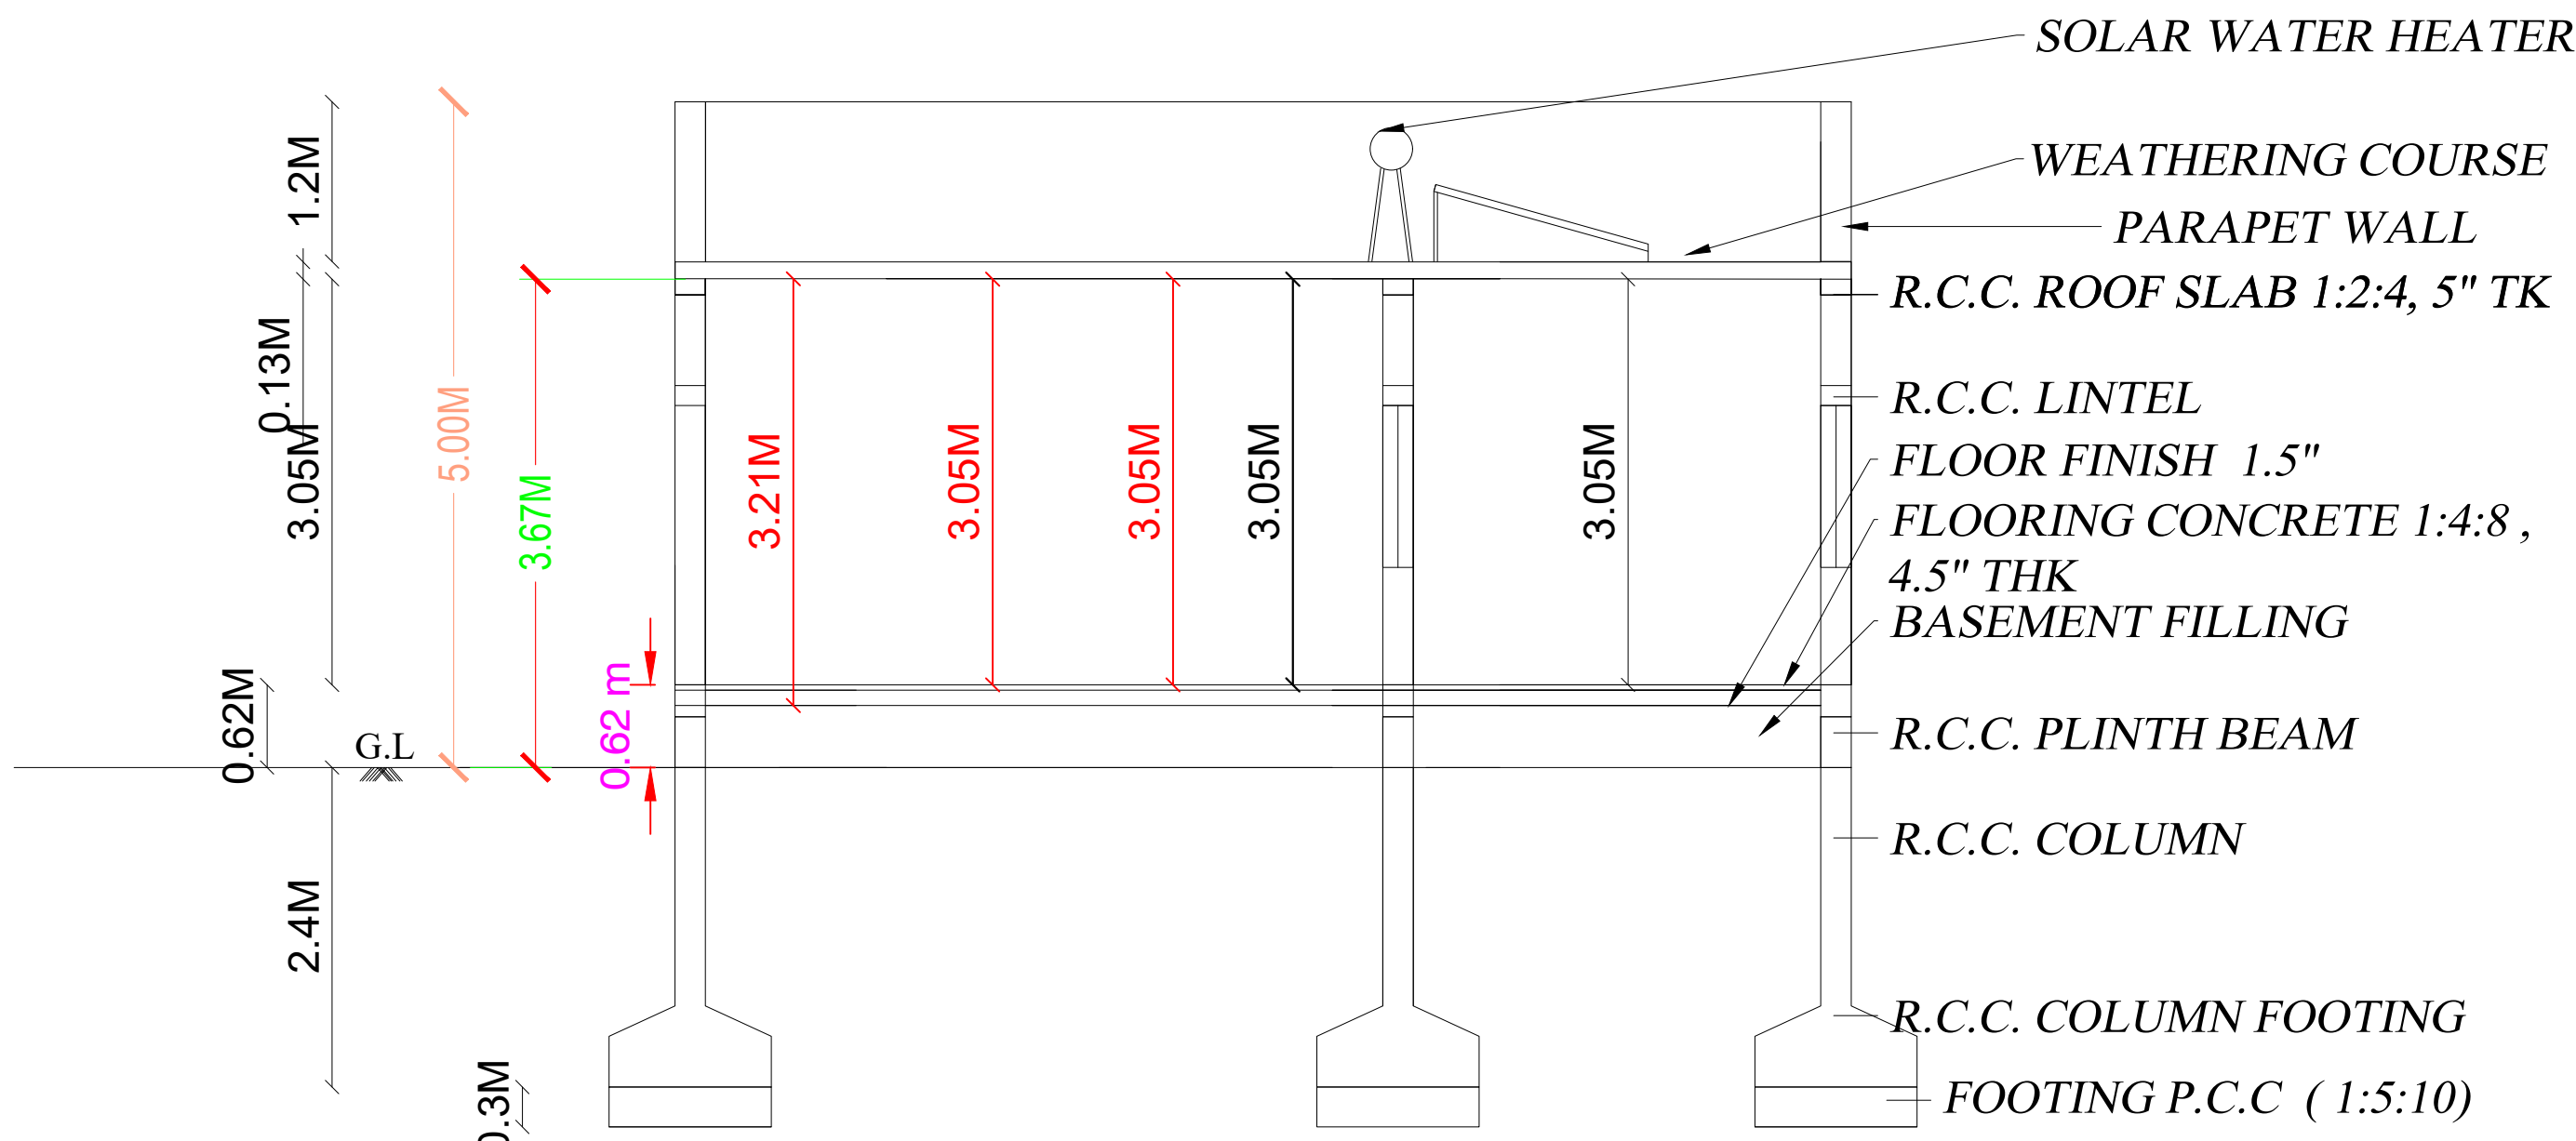
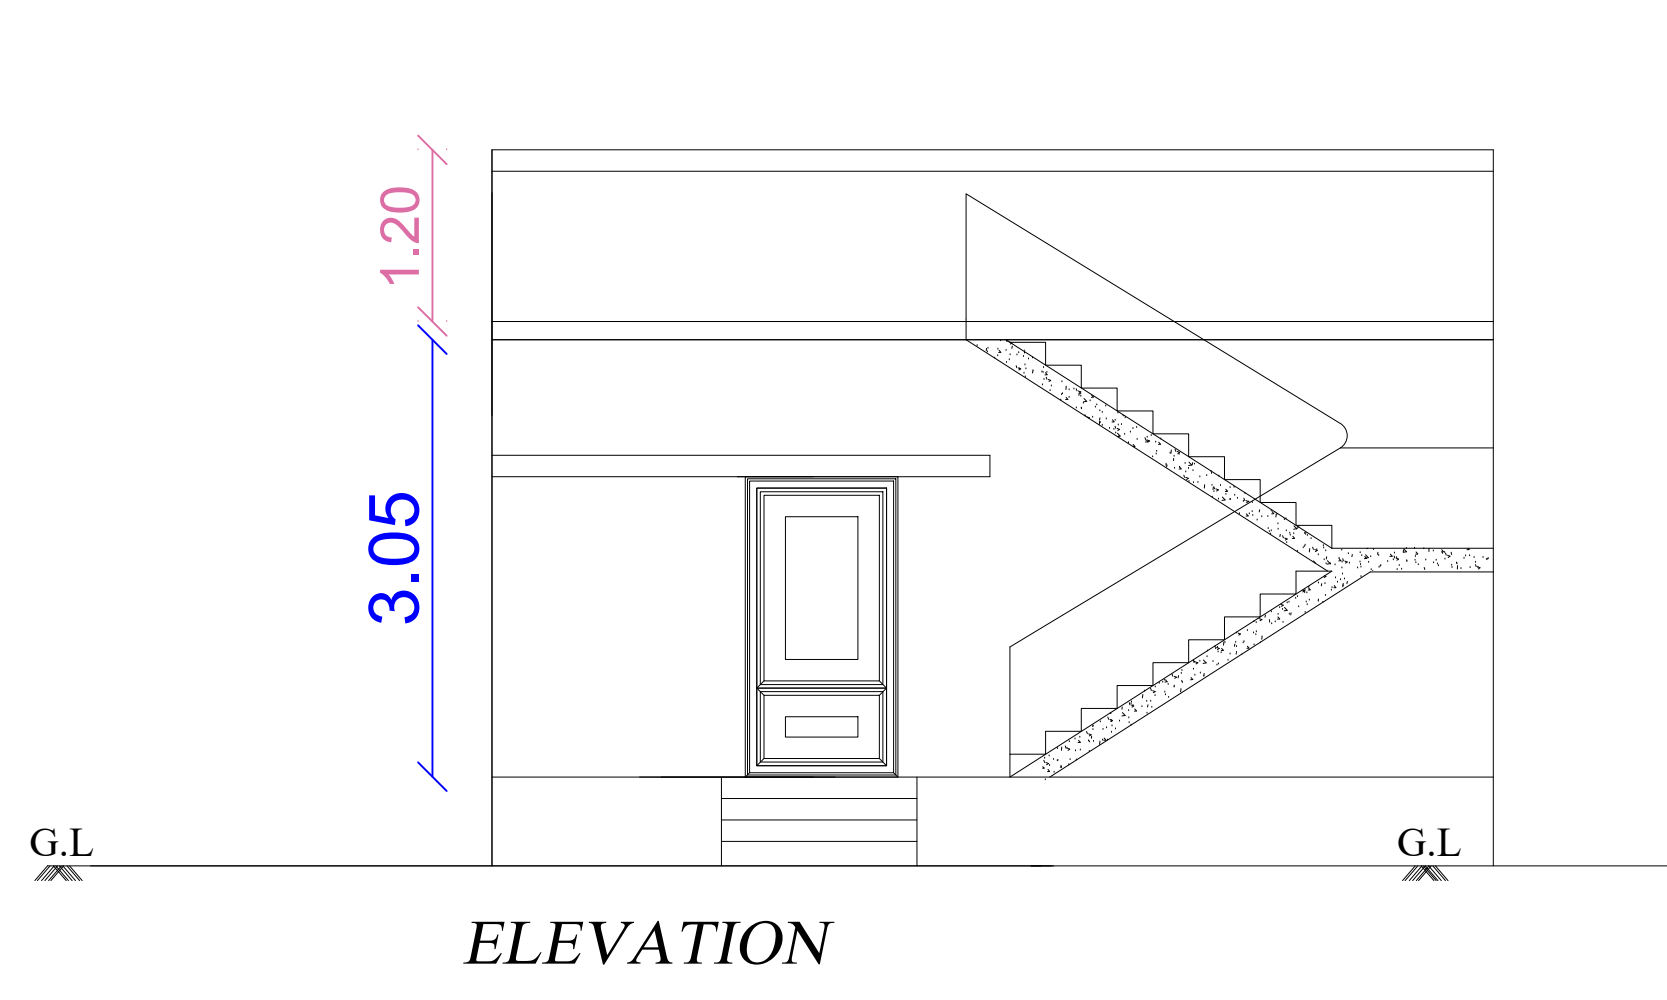



PLAN SHOWING THE PROPOSED CONSTRUCTION OF RCC ROOF GROUND FLOOR RESIDENTIAL BUILDING IN SURVEY NO : 108/8B1 , PLOT NO:5,PATTA NO : 3729, AT PALAYANKOTTAI- VILLAGE AND PANCHAYAT , ATHOOR- TALUK , DINDIGUL DISTRICT. APPLICANT NAME : Mr : P.RANJITH, S/O Mr : PANDIYARAJAN.

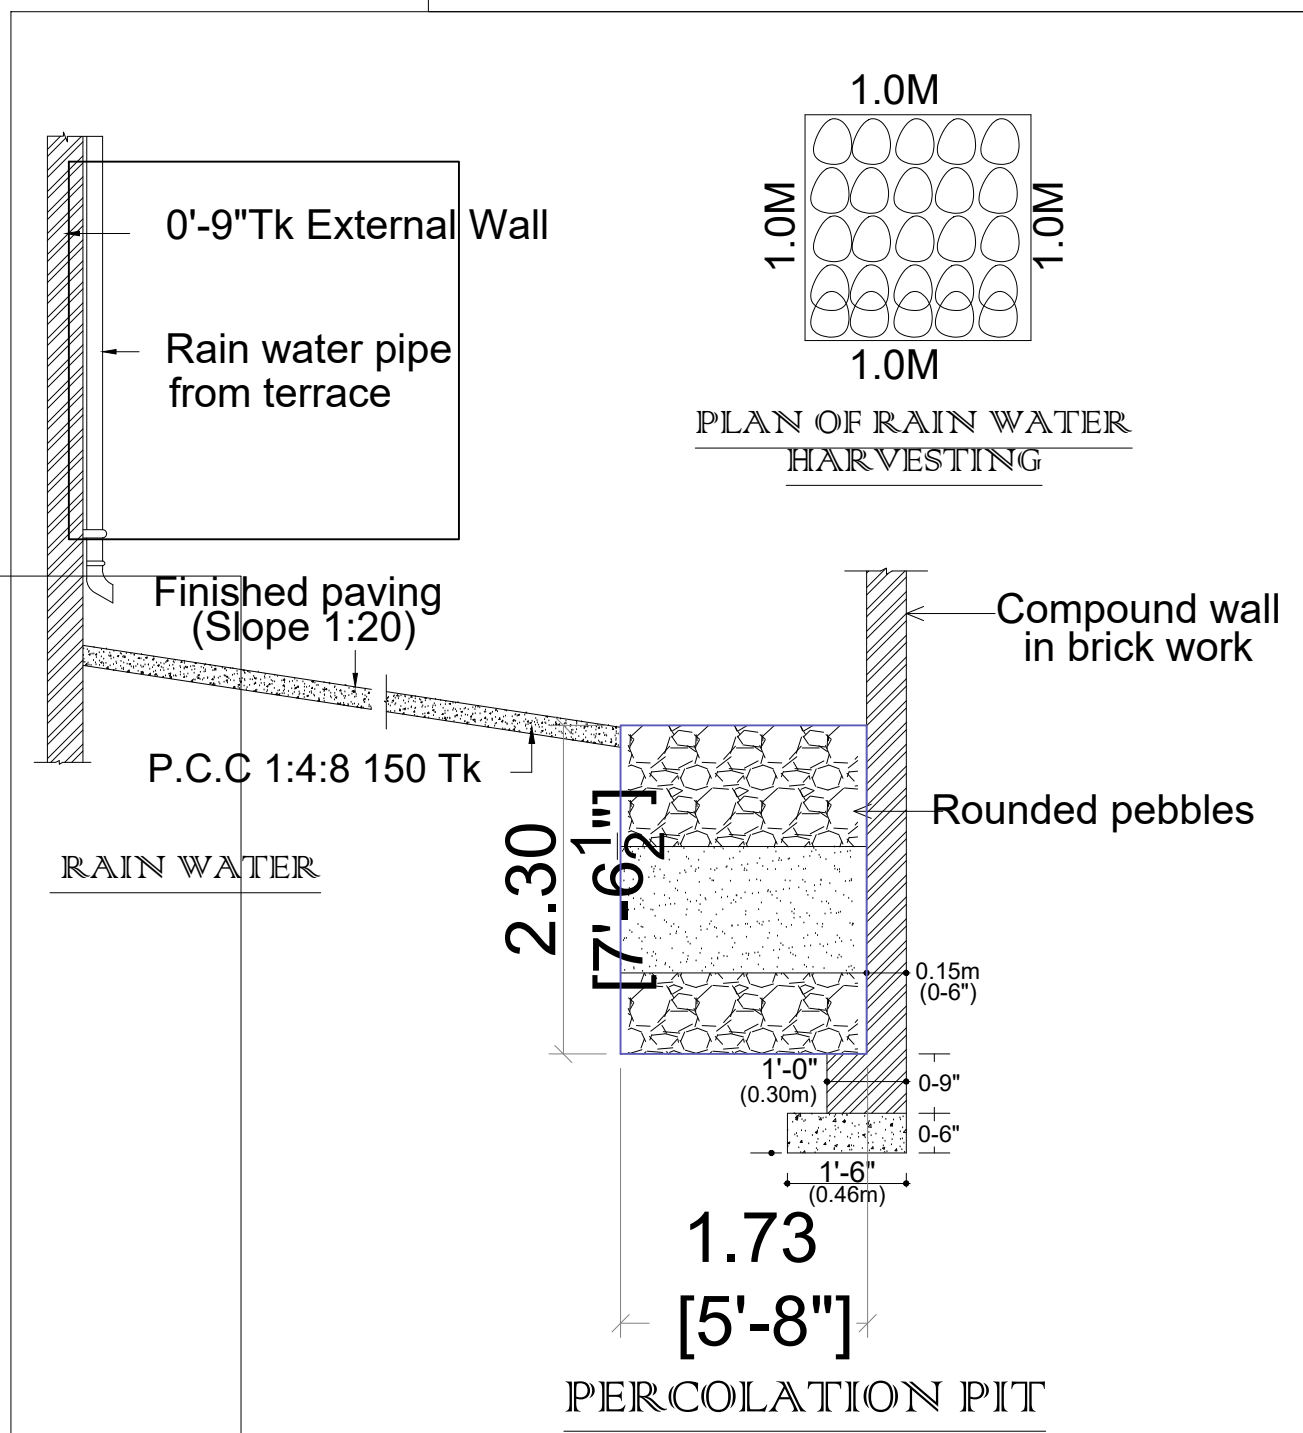

PROPOSED GROUND FLOOR PLAN

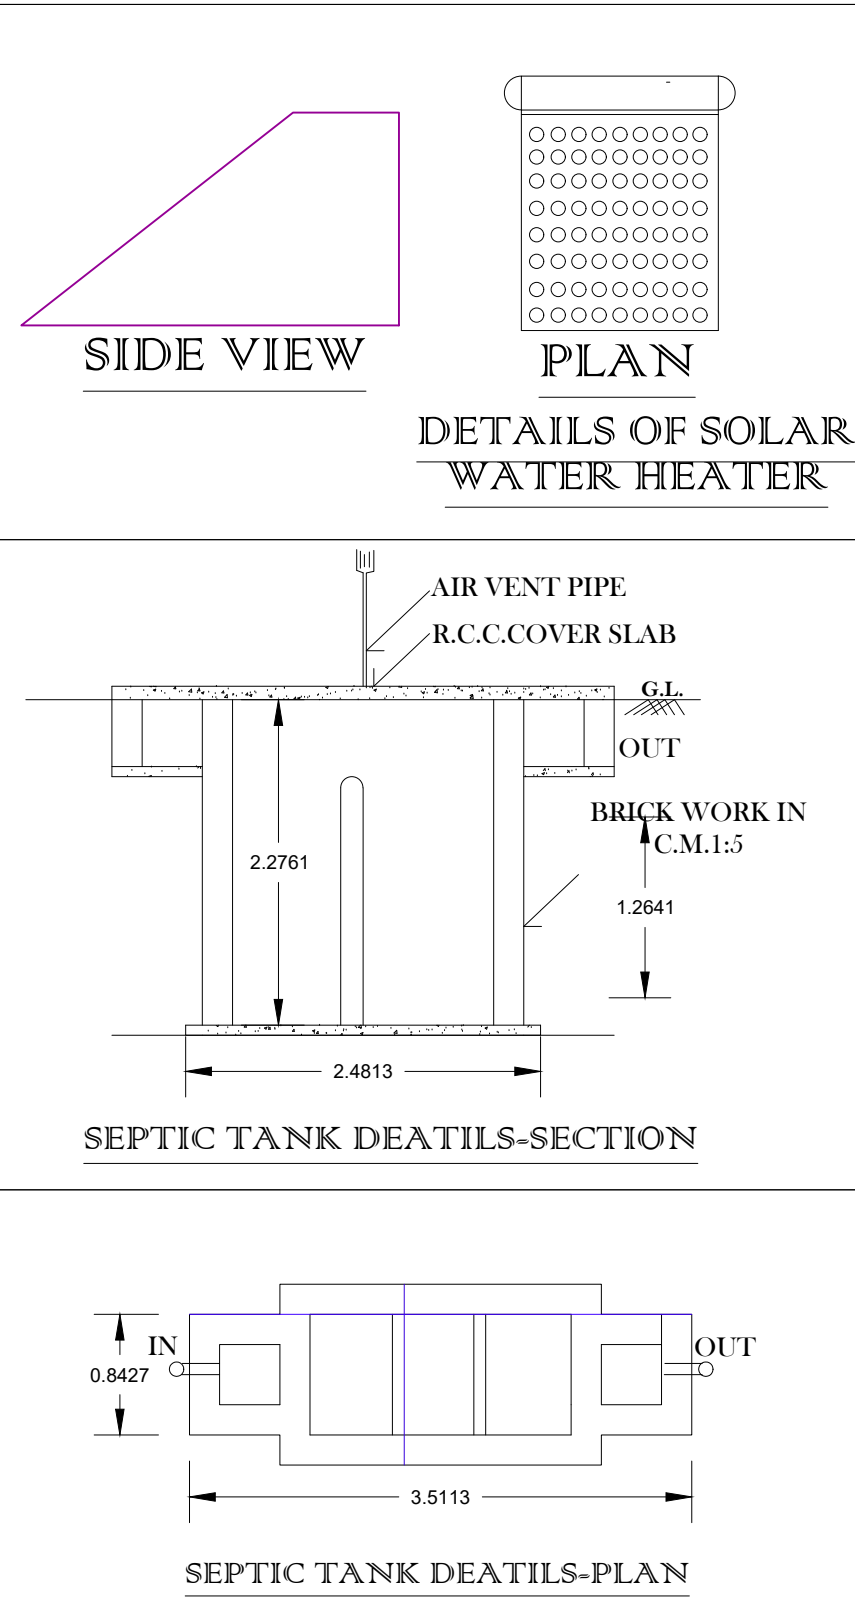

ALAGARSAMY LAND

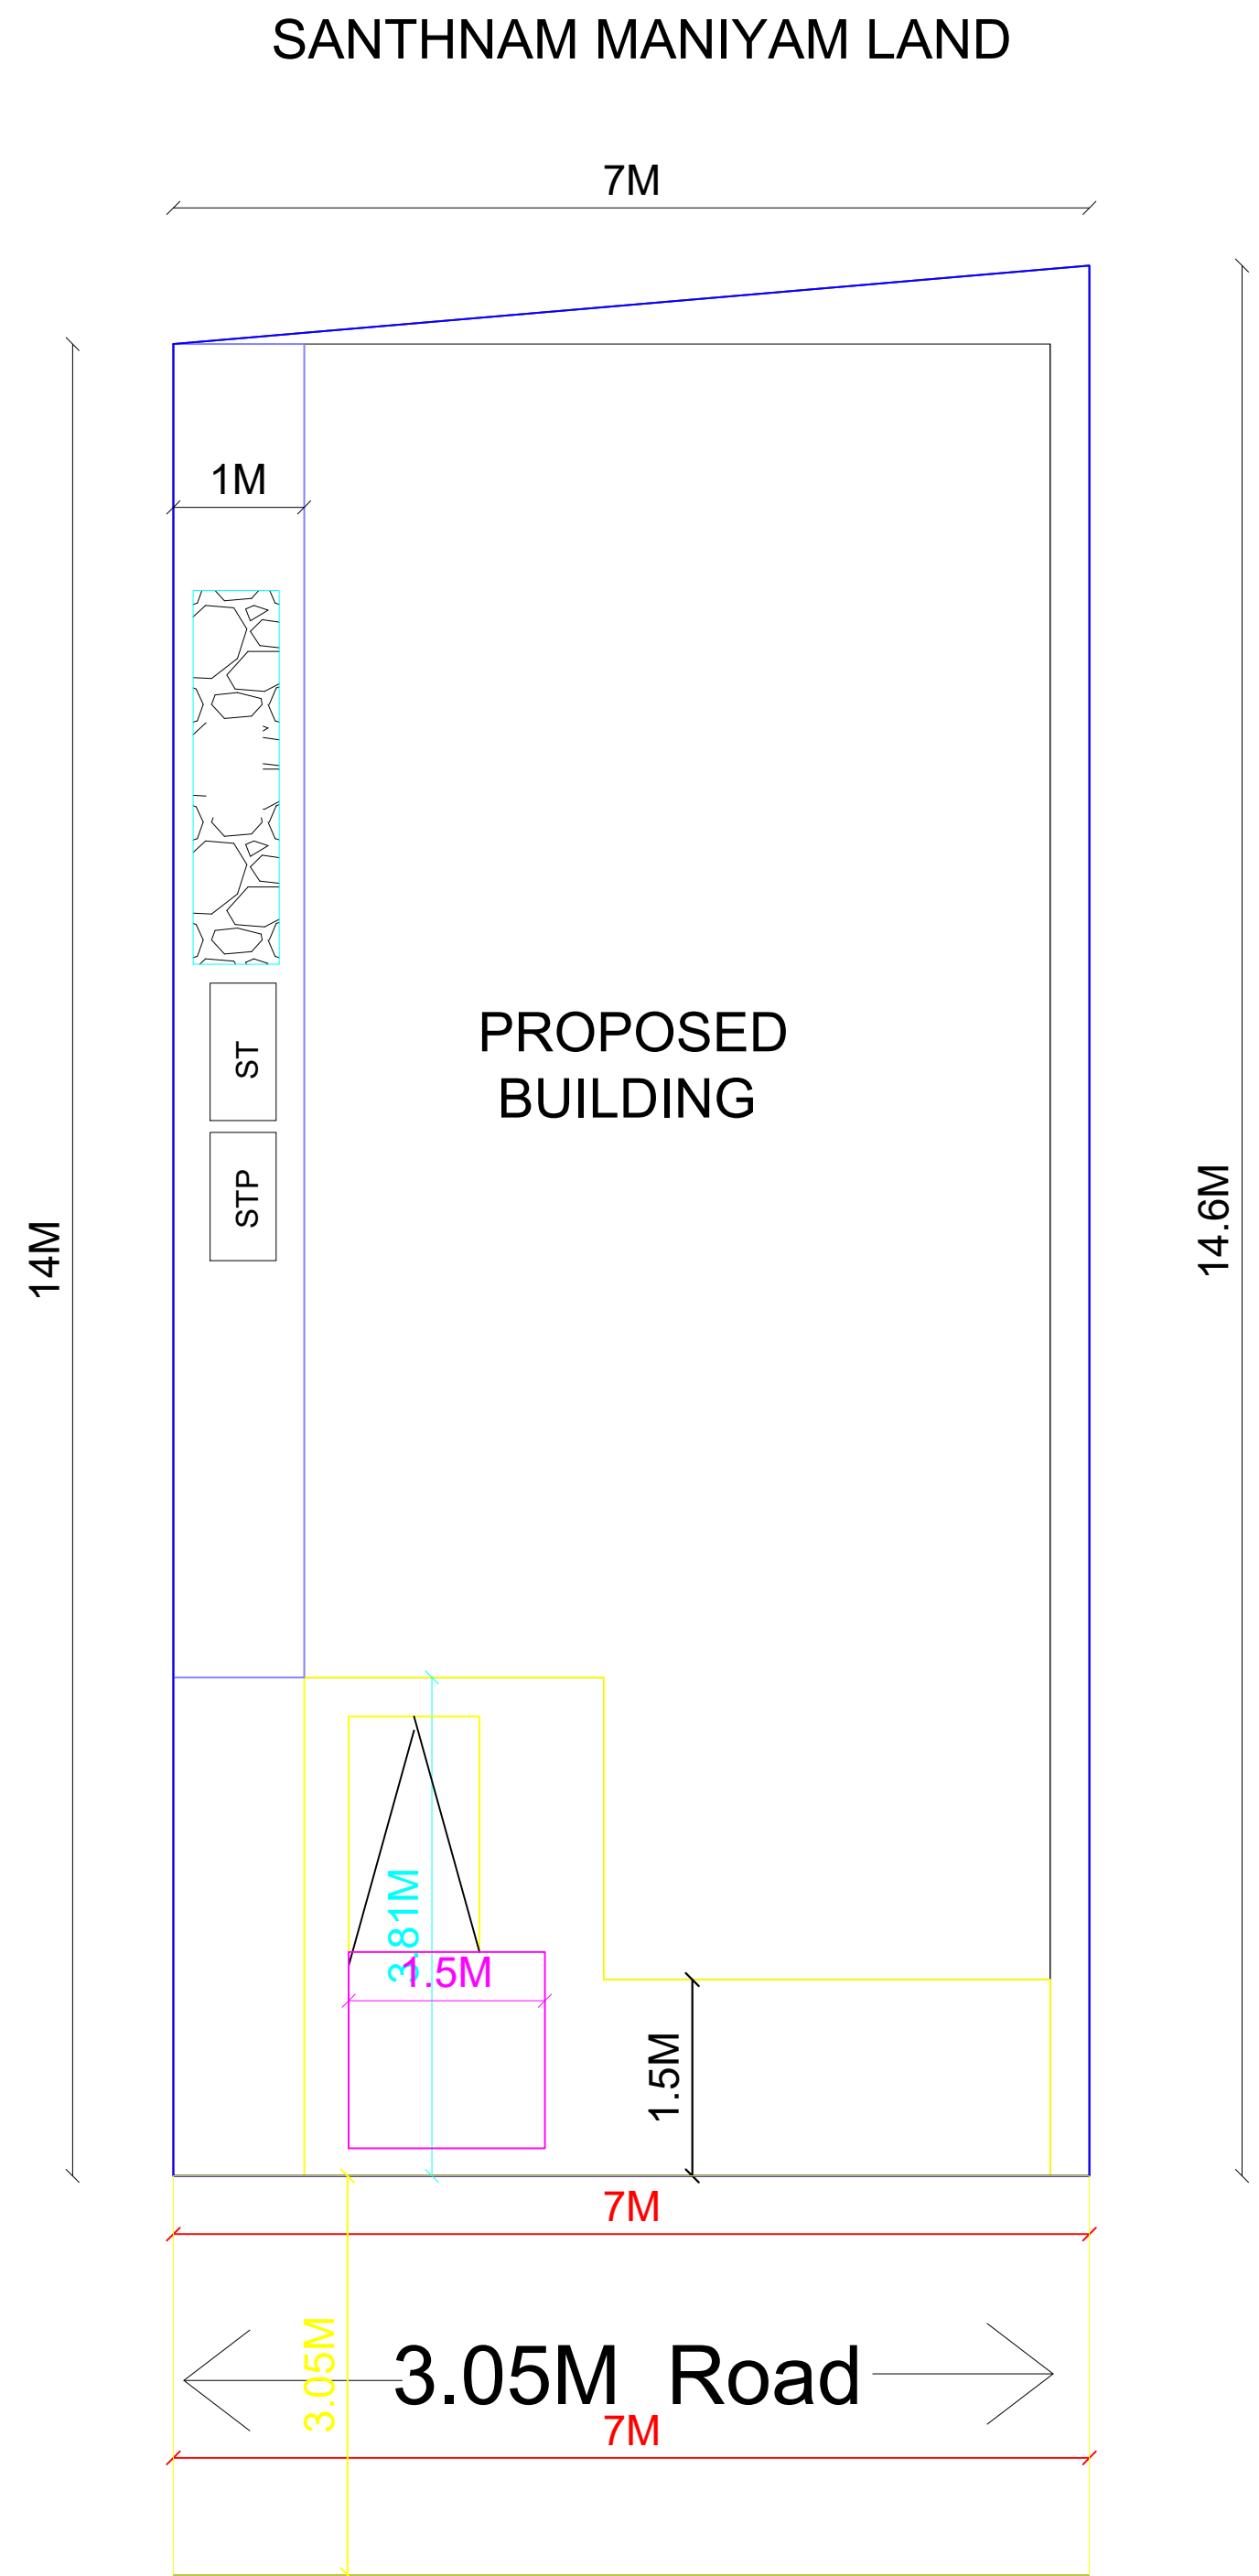

SITE PLAN
SCALE (1:100)

COLOUR INDEX

SITE	
ROAD	
PRO	
EXG	

REFERENCE

M.D	DOOR	4'0" X 7'0"
D	DOOR	3'0" X 7'0"
D1	DOOR	2'6" X 7'0"
W	WINDOW	6'0" X 4'0"
KW	WINDOW	4'0" X 3'0"
V	VENTILATOR	4'0" X 3'0"

AREA DETAILS

DESCRIPTIONS	FSI AREA		NON FSI AREA		TOTAL AREA	
	SQ.M	SQ.FT	SQ.M	SQ.FT	SQ.M	SQ.FT
SITE AREA	-	-	-	-	100.10	1077.10
EXISTING GF AREA (TO BE DEMOLISHED)	-	-	-	-	-	-
PROPOSED GF AREA	65.96	709.73	5.29	56.92	71.25	766.65
PROPOSED FF AREA	-	-	-	-	-	-
OPEN SPACE AREA	-	-	-	-	28.85	310.45

No. of Car Parking Provided : Nil
No. of Two Wheeler Parking Provided : 1Nos. (1.0m x 1.8m)

FSI = $\frac{\text{TOTAL BUILTUP AREA AS PER FSI RULES}}{\text{SITE AREA}} = \frac{65.96}{100.10} = 0.66$

Signature of the Applicant

SIGNATURE OF THE APPLICANT

Mr.P.RANJITH

NAME	Mr.P.RANJITH
ADDRESS	DOOR-NO : 143 1/157, NADUSTREET, PALAYANKOTTAI ATHOOR TALUK DINDIGUL-624708.

APPLICANT

Signature of the Engineer

SIGNATURE OF THE ENGINEER

IKC CONSTRUCTIONS,
Er.I.K.CHINNADURAI, M.E,
Reg. NO : 078/LS/2021/00005,
4/123,ANNAMALAIYAR MILLS COLONY,
BEGAMBUR POST,DINDIGUL.
CELL NO : 9080072889
EMAIL ID : chinnadurai.k27@gmail.com

ENGINEER