



Plan Showing The Proposed Construction Of RCC Roof Ground Floor Residential Building

in S.No.142/4A,Plot No :20,Samudrapatti Village Panchayat, Natham Taluk,Dindugal District

Applicant: -R.Ganesan

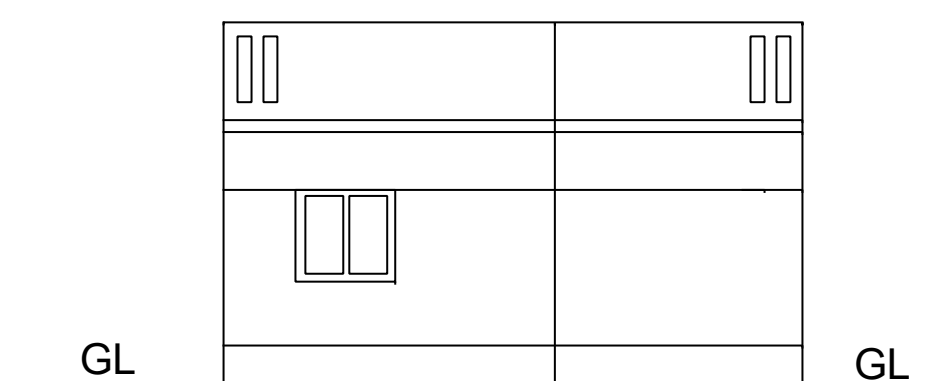


Elevation

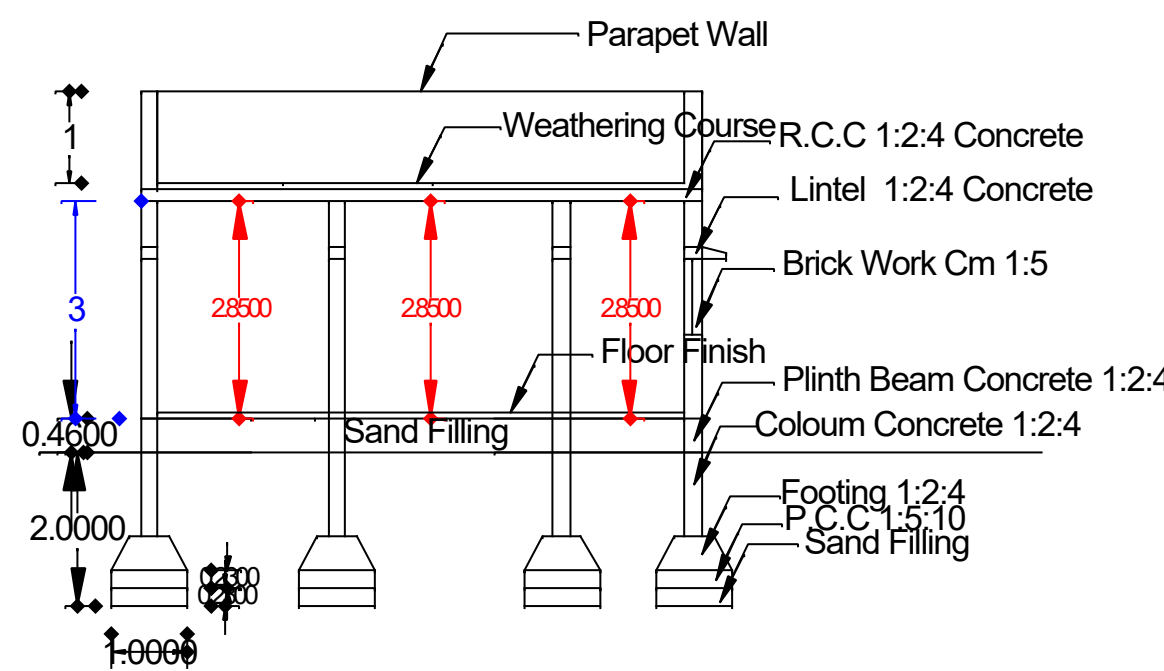


Section

Section - AA

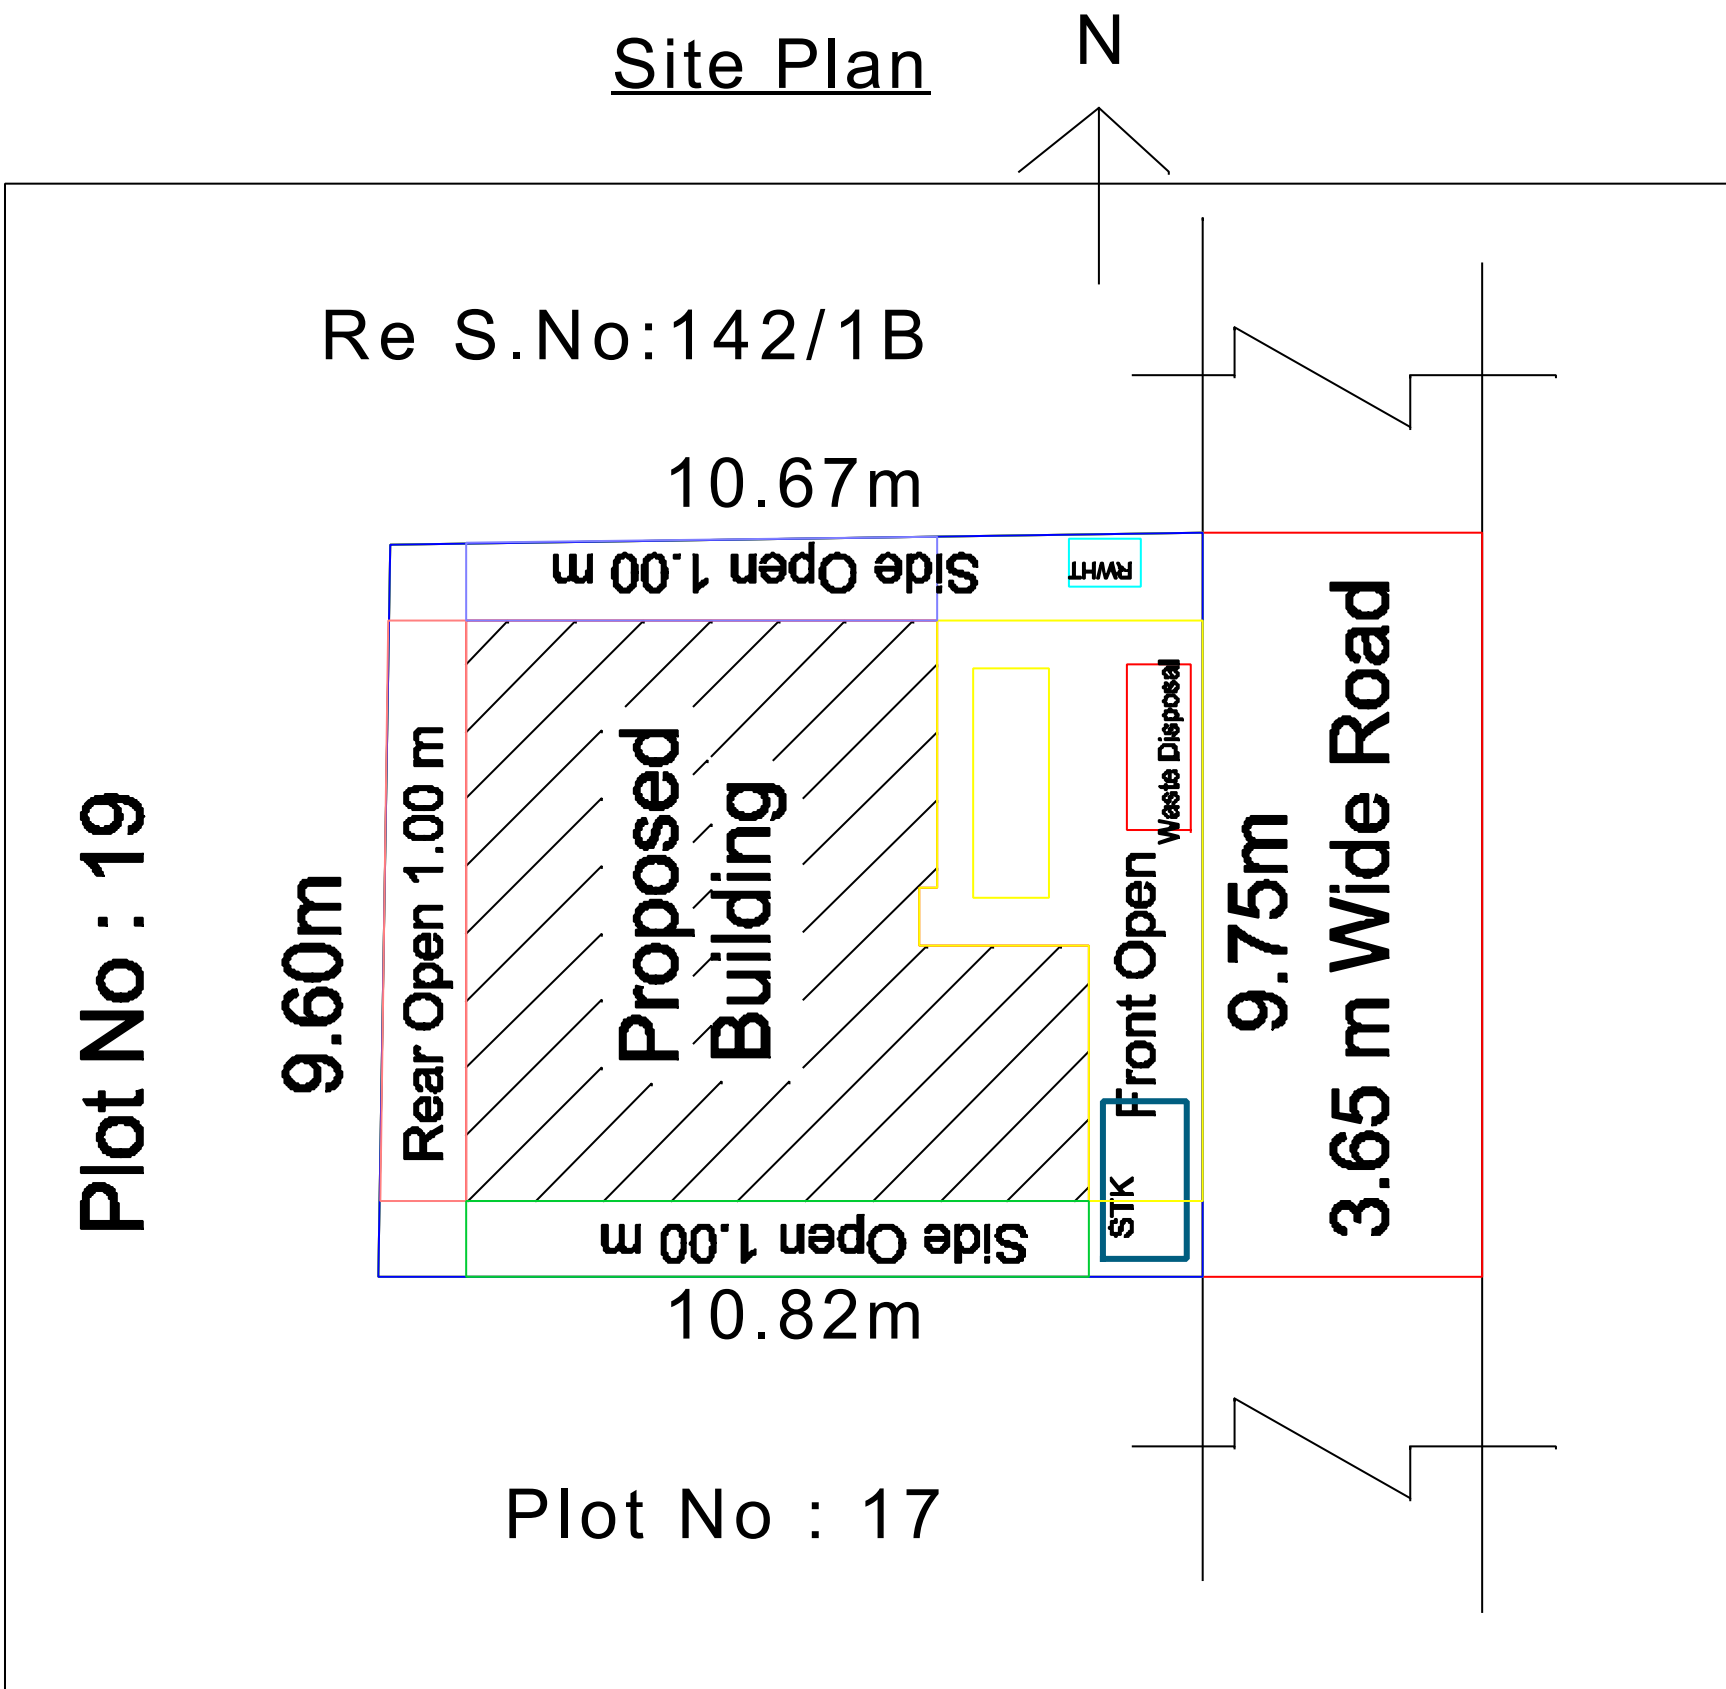


REFERENCE :-
SITE BOUNDARY
ROAD
PROPOSED

NOTE :
KITCHEN WASTE WATER IS TO BE USED.
FOR GARDEN PURPOSE
RAIN WATER HARVESTING TANK IS PROVIDED.
WC WATER TO BE CONNECTED WITH MUGD.

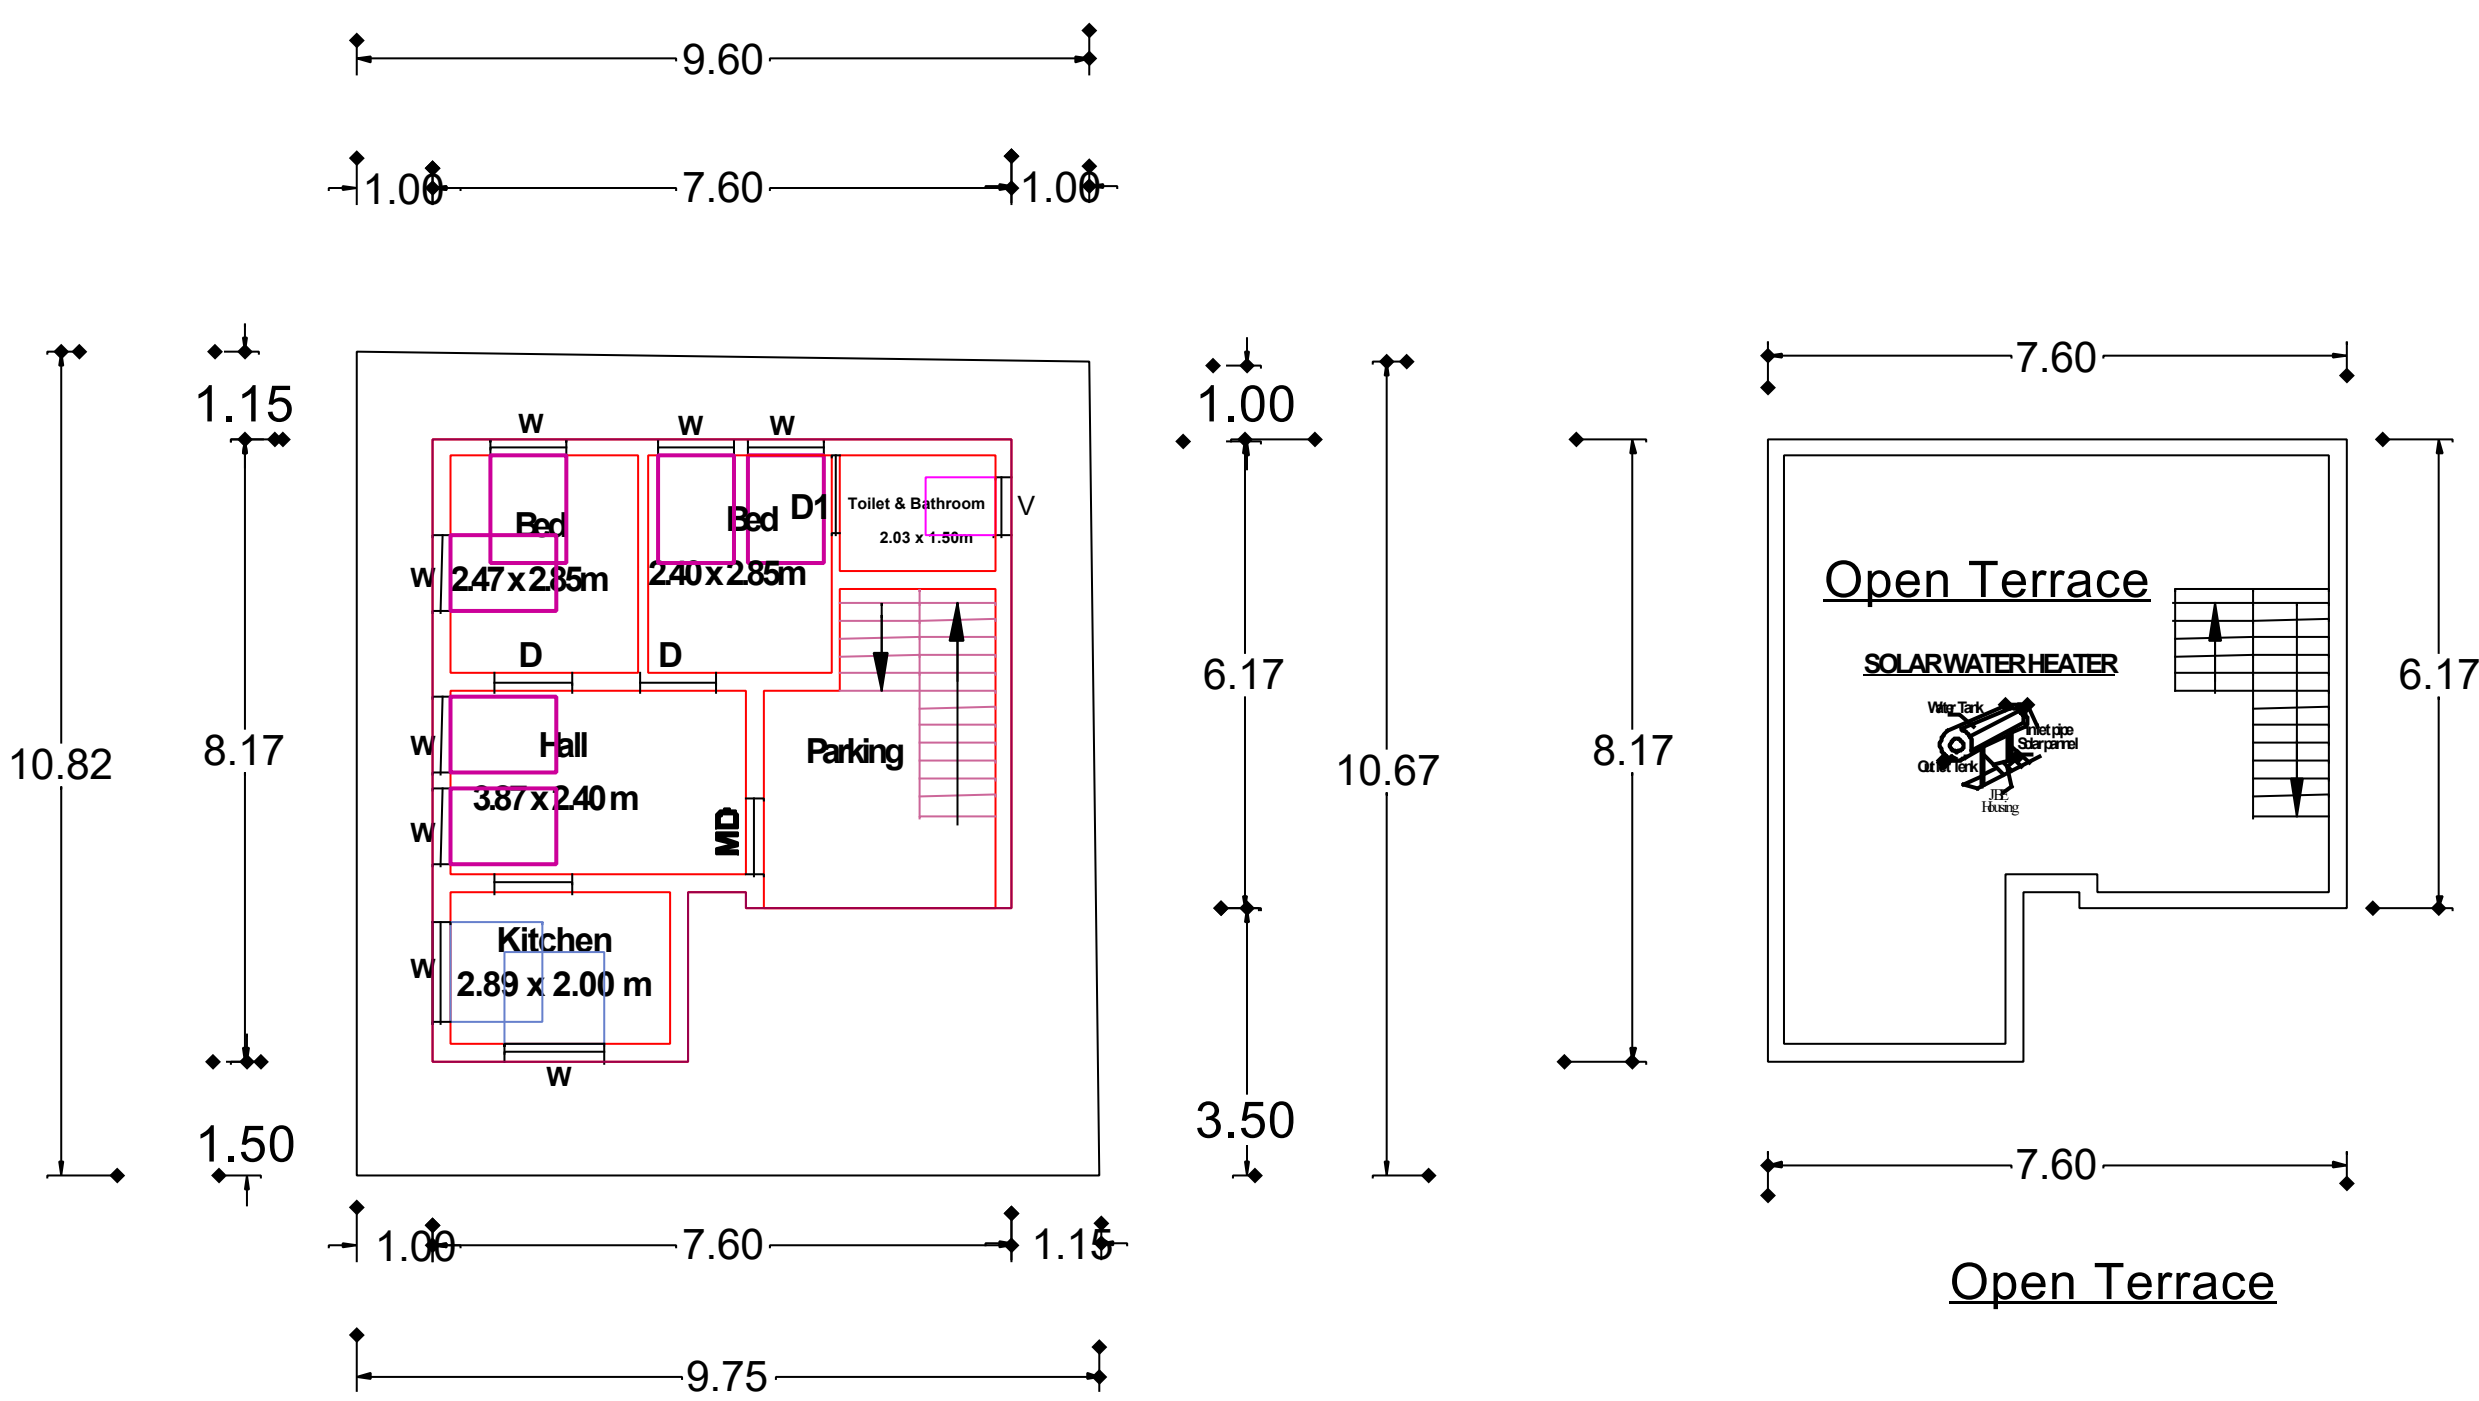

Ground Floor Plan



PLAN INFO
SURVEY_NO=142/4A
PATTA_NO=0
PLOT_NO=20
TALUK=NATHAM_TALUK
DISTRICT=DINIGUL
IS_SWIMMING_POOL_EXISTS=NO
IF_HERITAGE_TOWN_LESSTHAN_1KM_RADIUS=NO
IS_APPROVED_LAYOUT=YES
OSR_APPLICABLE=NO
SINGLE_FAMILY_BLDG=NO
CRZ=NO
SECURITY_ZONE=NO
ACCESS_WIDTH_M=9.75
WHETHER_GOVT_OR_AIDED_SCHOOL=NO
PLOT_AREA_M2=104.00
PREMIUM_FSI_REQUIRED=NO
AVG_PLOT_DEPTH=21.49
AVG_PLOT_WIDTH=9.67
AS_AT_SITE=103.96
FMB_OR_PLR=104.00
AS_PER_DOCUMENT=104.00
AREA_TYPE=OTHER
ROAD_WIDTH=3.65
ROAD_LENGTH=250
LAND_USE_ZONE = RESIDENTIAL
BUILDING=RESIDENTIAL
RWH_DECLARED=YES
PERMIUM_FSI_REQUIRED=YES
BUILDING_NEAR_TO_RIVER=NO
BUILDING_NEAR_MONUMENT=NO
BUILDING_NEAR_GOV_T_BLDG=NO
NOC_FOR_CONSTRUCTION_NEAR_MONUMENT=NO
JURISDICTION_TYPE=VILLAGE_PANCHAYAT

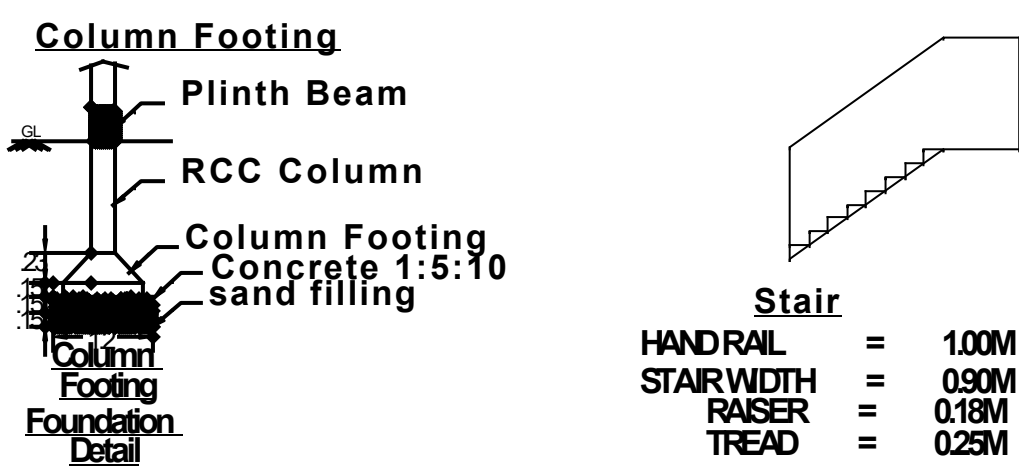

Stair
HANDRAIL = 100M
STAIR WIDTH = 0.80M
RAISER = 0.18M
TREAD = 0.25M



SOLAR WATER HEATER

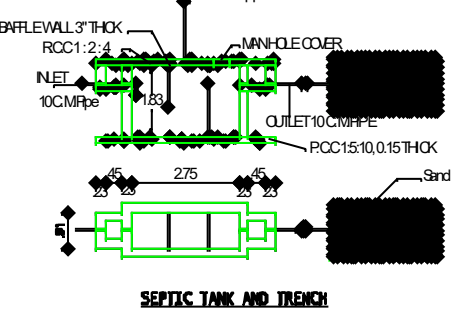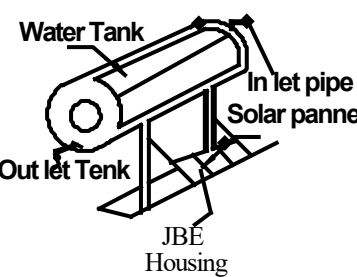

Details	JOINERY DETAILS			
	SQMT		SQFT	
	L	D	L	D
MD	1.06	2.08	3'-6"	7'-0"
D	1.00m	2.08	3'-0"	7'-0"
D1	0.76	2.08	2'-6"	7'-0"
D	0.76	2.08	2'-6"	7'-0"
W	1.00	1.21	3'-0"	4'-0"
V	1.00	0.6	3'-0"	2'-6"

AREA DETAIL		
	SQM	SQFT
DOCUMENT AREA	104.00	1119.00
AS AT SITE	104.00	1119.00
FMB / PATTA AREA	104.00	1119.00
SUPER IMPOSED	104.00	1119.00
Ground Floor		
Built Up Area	53.40	574.79
Carpet Area	40.05	431.09
Available Open	50.60	544.21

Applicant :-

Engineer :-

Office Use :-