

PLAN SHOWING THE PROPOSED CONSTRUCTION OF COMMERCIAL BUILDING IN GROUND FLOOR S.F.NO: 664/1C3, PATTA NO: 6080
AT A.VELLODU VILLAGE AND PANCHAYAT, DINDIGUL TALUK {EAST}, DINDIGUL DISTRICT.

APPLICANT: Mr. A.LOYOLA WELLINGTON,

S/O. Mr. AROCKIAM.

SCALE = 1:100

SPECIFICATION:-
ALL DETAILS ARE AS SHOWN IN SECTION ON ---- "K-A"

JOINERIES:-

M.D ---- MAIN DOOR----	4'0" X 7'0"	1.22 X 2.13
D ---- DOOR -----	3'3" X 7'0"	0.99 X 2.13
D1 ----DOOR ----	2'6" X 7'0"	0.76 X 2.13
W ---- WINDOW ----	5'0" X 4'6"	1.52 X 1.37
V ---- VENTILATOR ----	3'0" X 2'0"	0.91 X 0.60
GW ---- GLASS WINDOW ---	3'3" X 10'0"	1.00 X 3.05

AREA DETAILS:-

	Sq.ft.	Sq.mt.
TOTAL AREA OF SITE AREA	6781.32	630.00
PROPOSED GROUND FLOOR	990.83	92.05
OPEN SPACE AREA	5790.49	537.95



LEGEND:-
OWNER'S BOUNDARY SHOWN IN GREEN--- ☐
PROPOSED CONSTRUCTION SHOWN IN RED- ☐
EXISTING ROAD SHOWN IN YELLOW- ☐

APPROVED DETAILS:
Online Application No: SWP/BPA/0107226/2024
ROC No: SWP/BPA/0107226/2024/AV
Building Permission No: 001/2023-24/AV


APPLICANT :-

REGISTERED ENGINEER :-


Er.K.MURALI, BE., C.Eng., AIV., AMIE.,
Register Engineer
Reg.No: RE - 01/2021 (Gr-III)
K Karunya Associates, No: 6, First Floor,
Ramji Traders, MVM Nagar Karur Road,
Dindigul, Tamilnadu - 620 001.
Mobile No: 72002 34855.

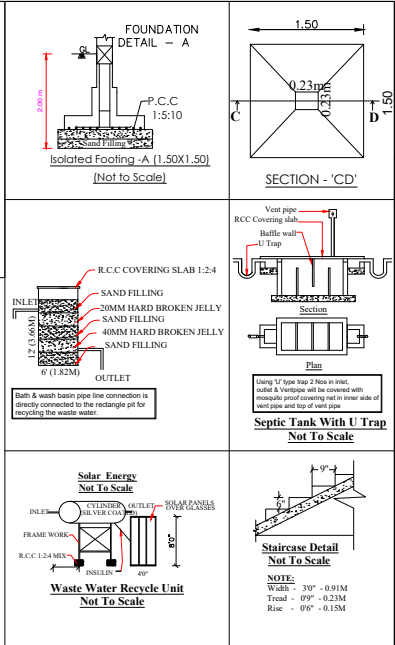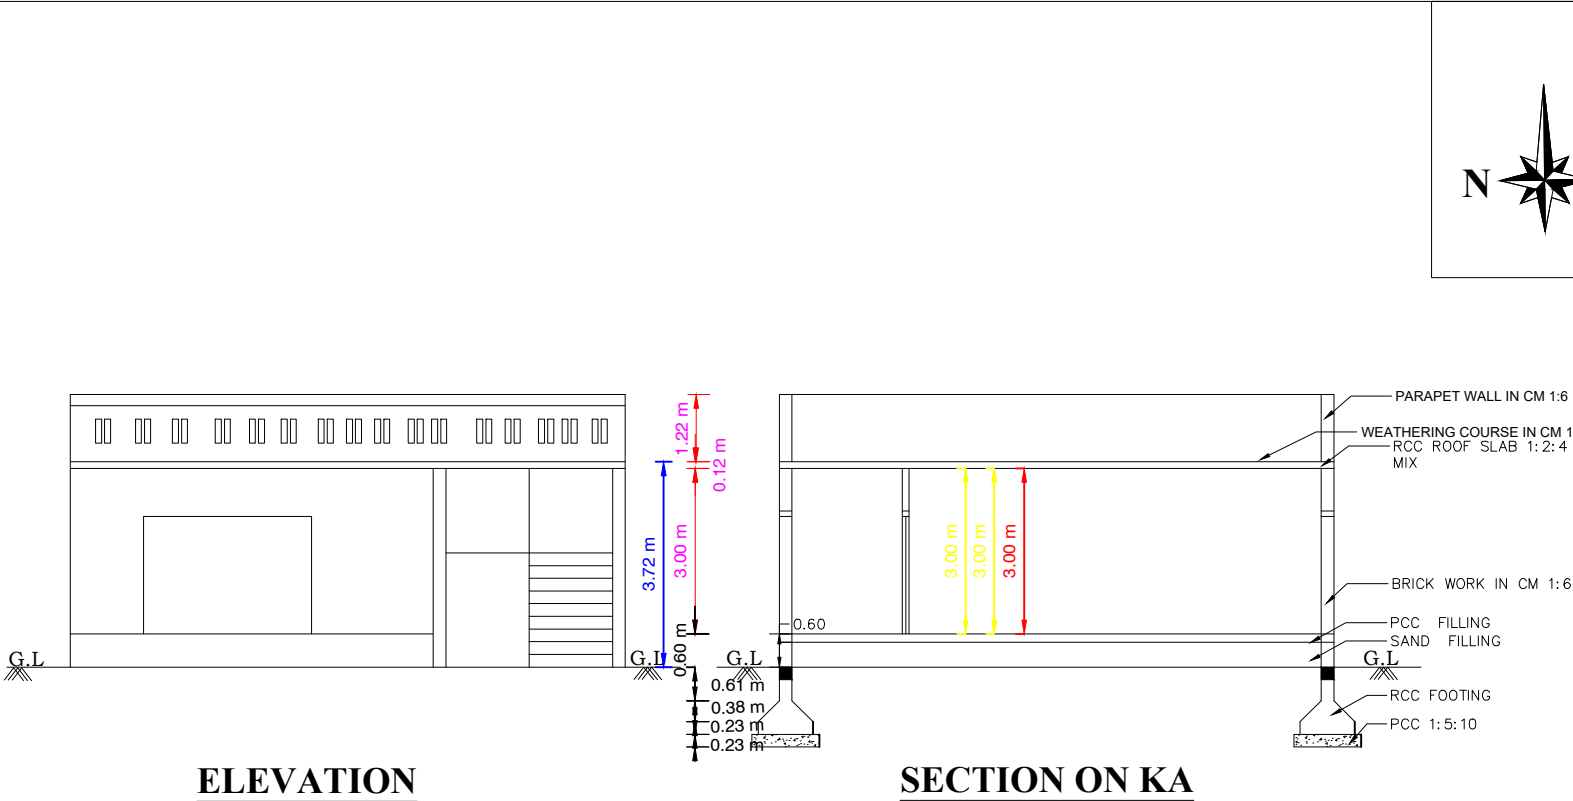

Site Plan

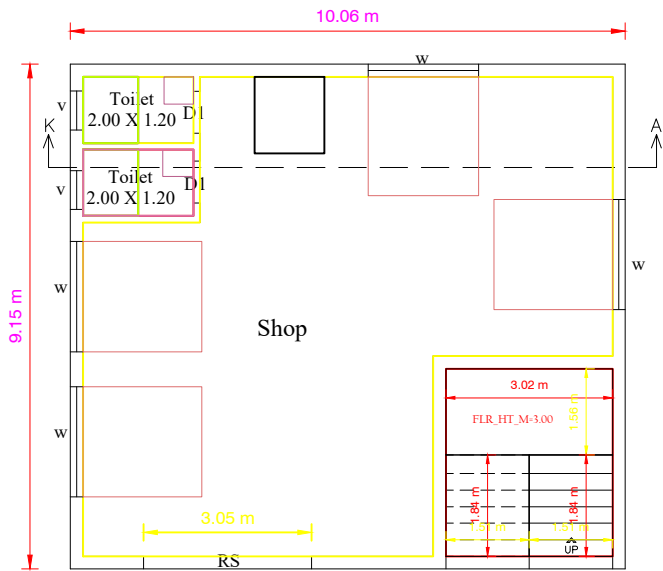

GROUND FLOOR PLAN

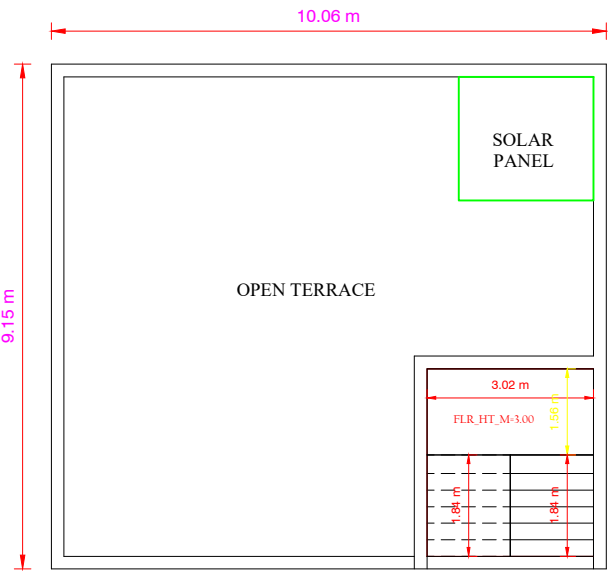

TERRACE FLOOR PLAN

