
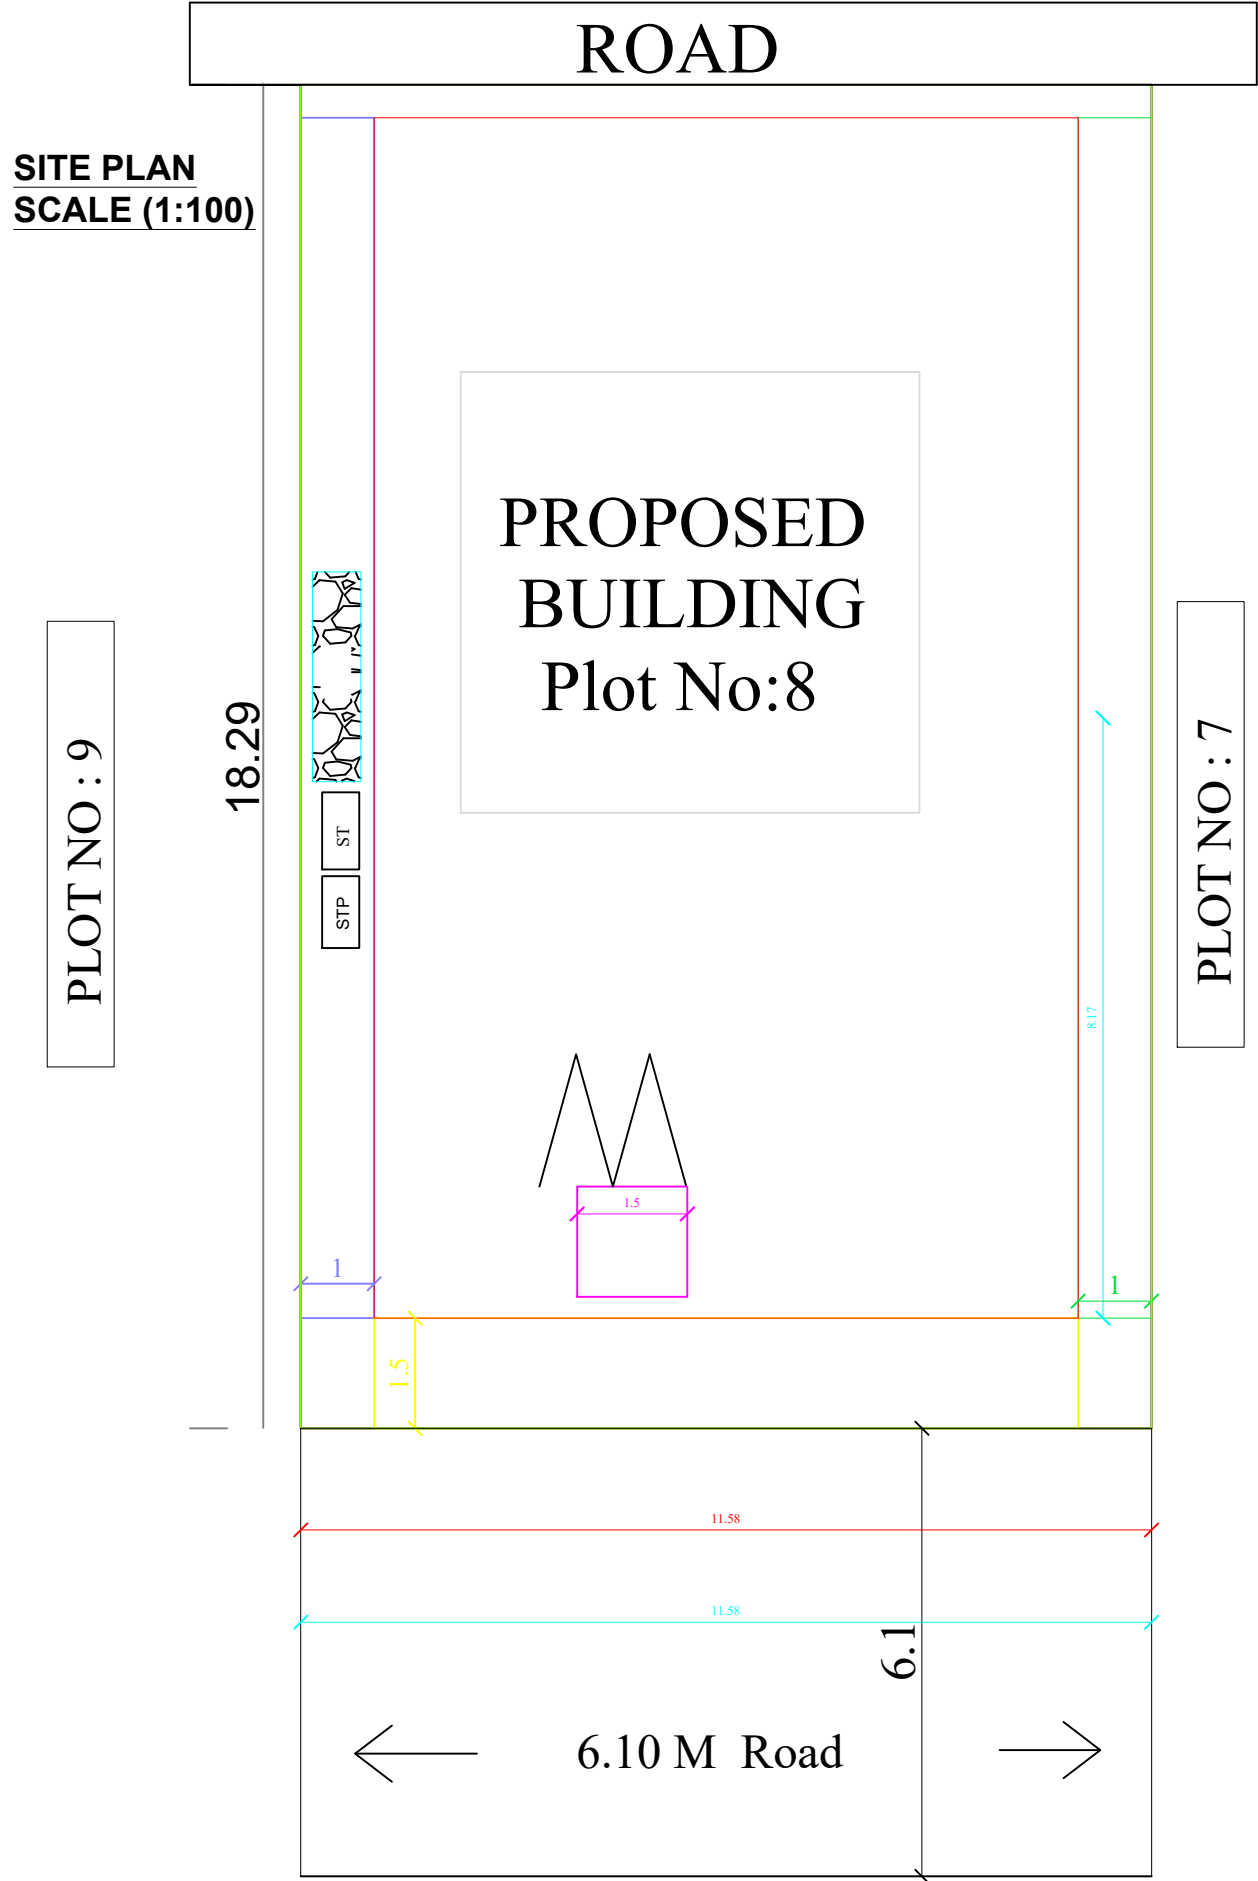
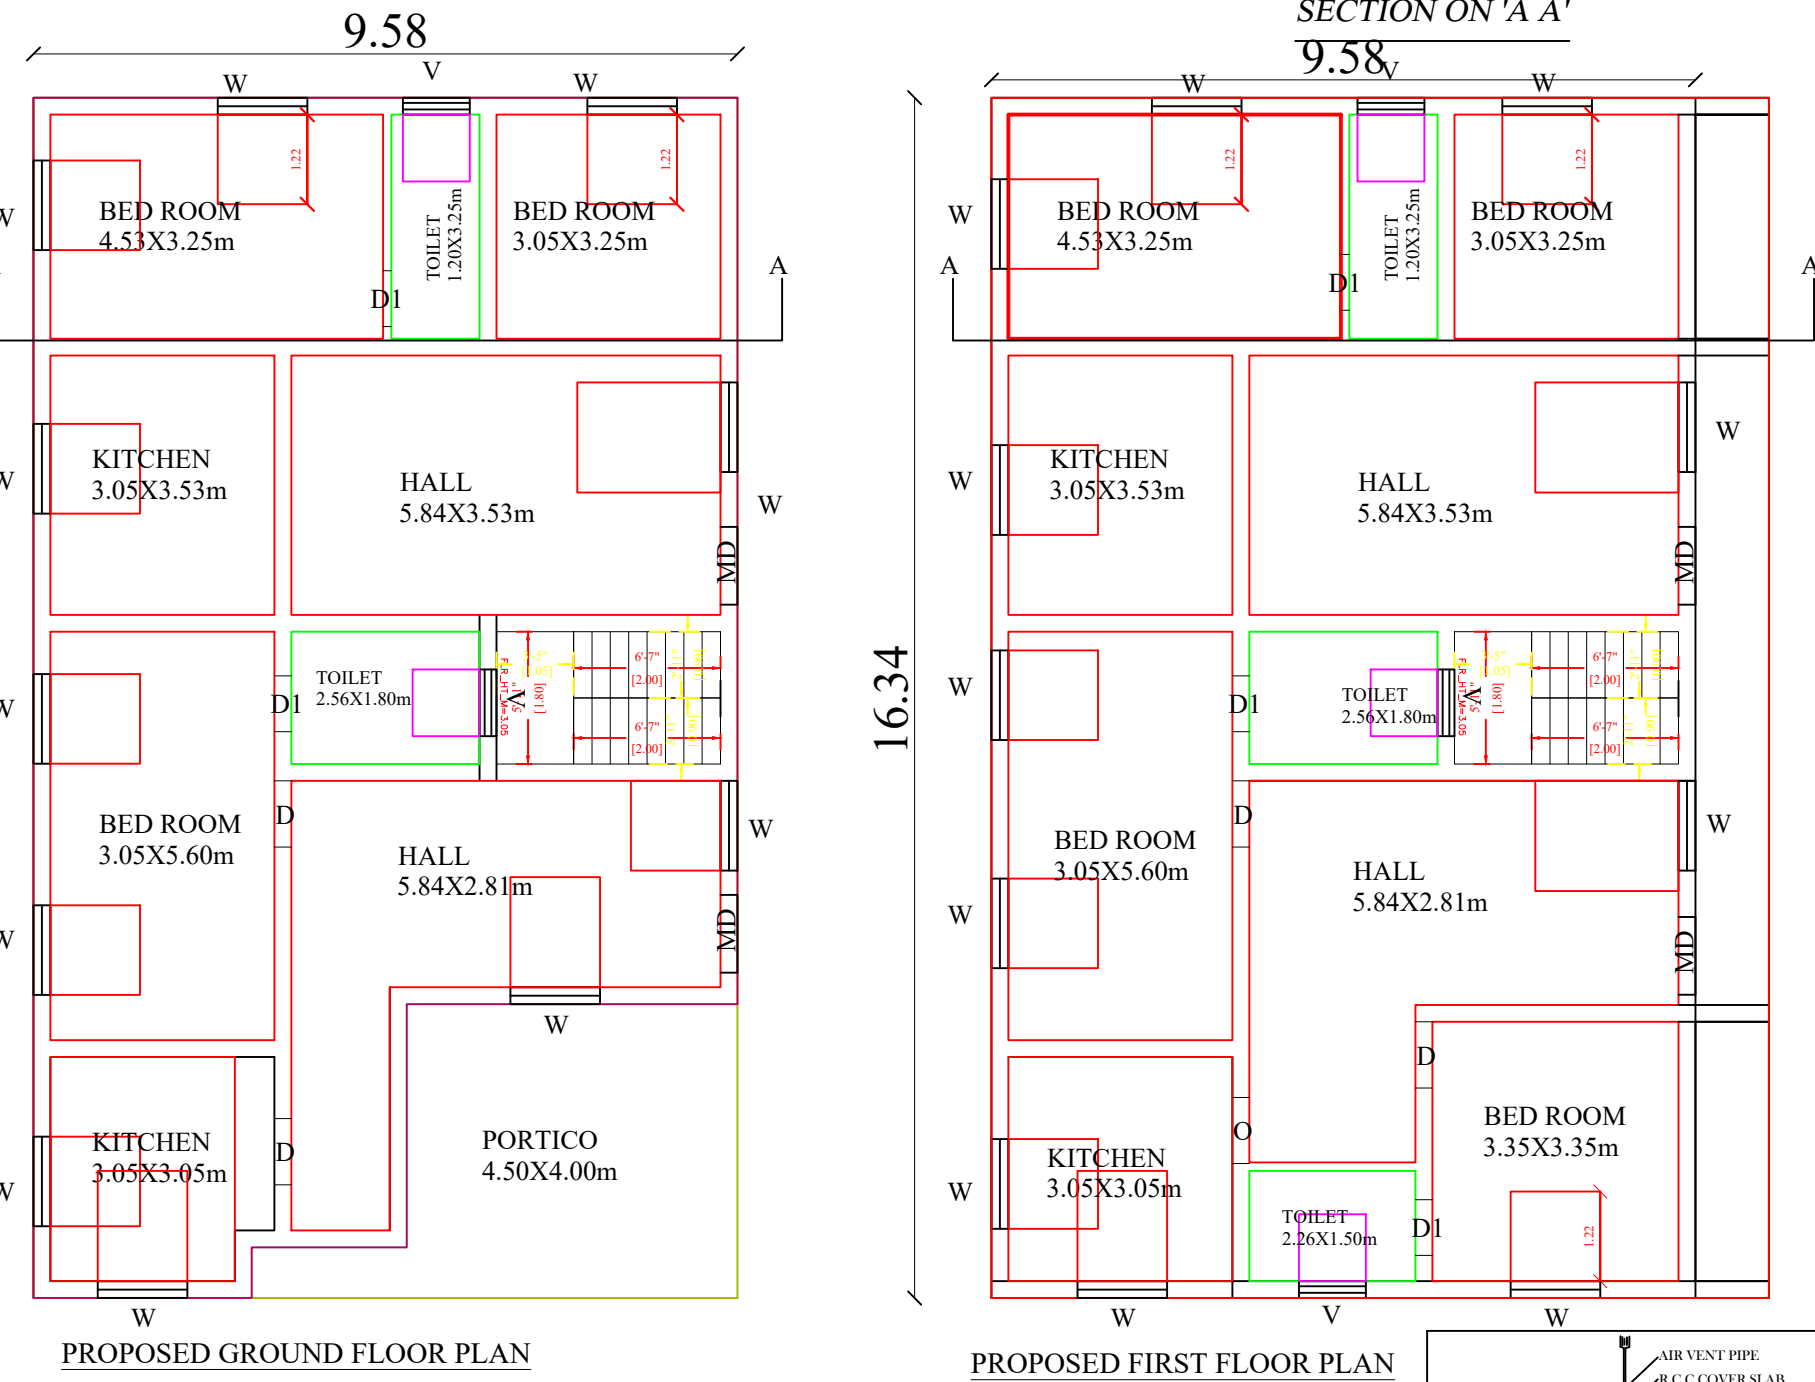
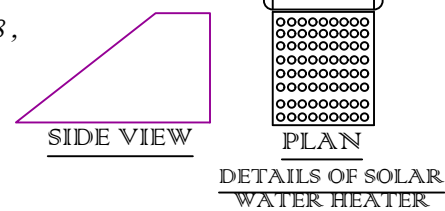
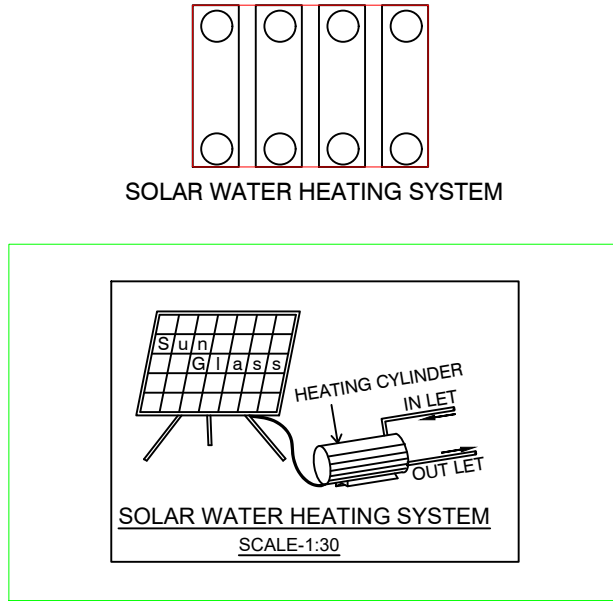
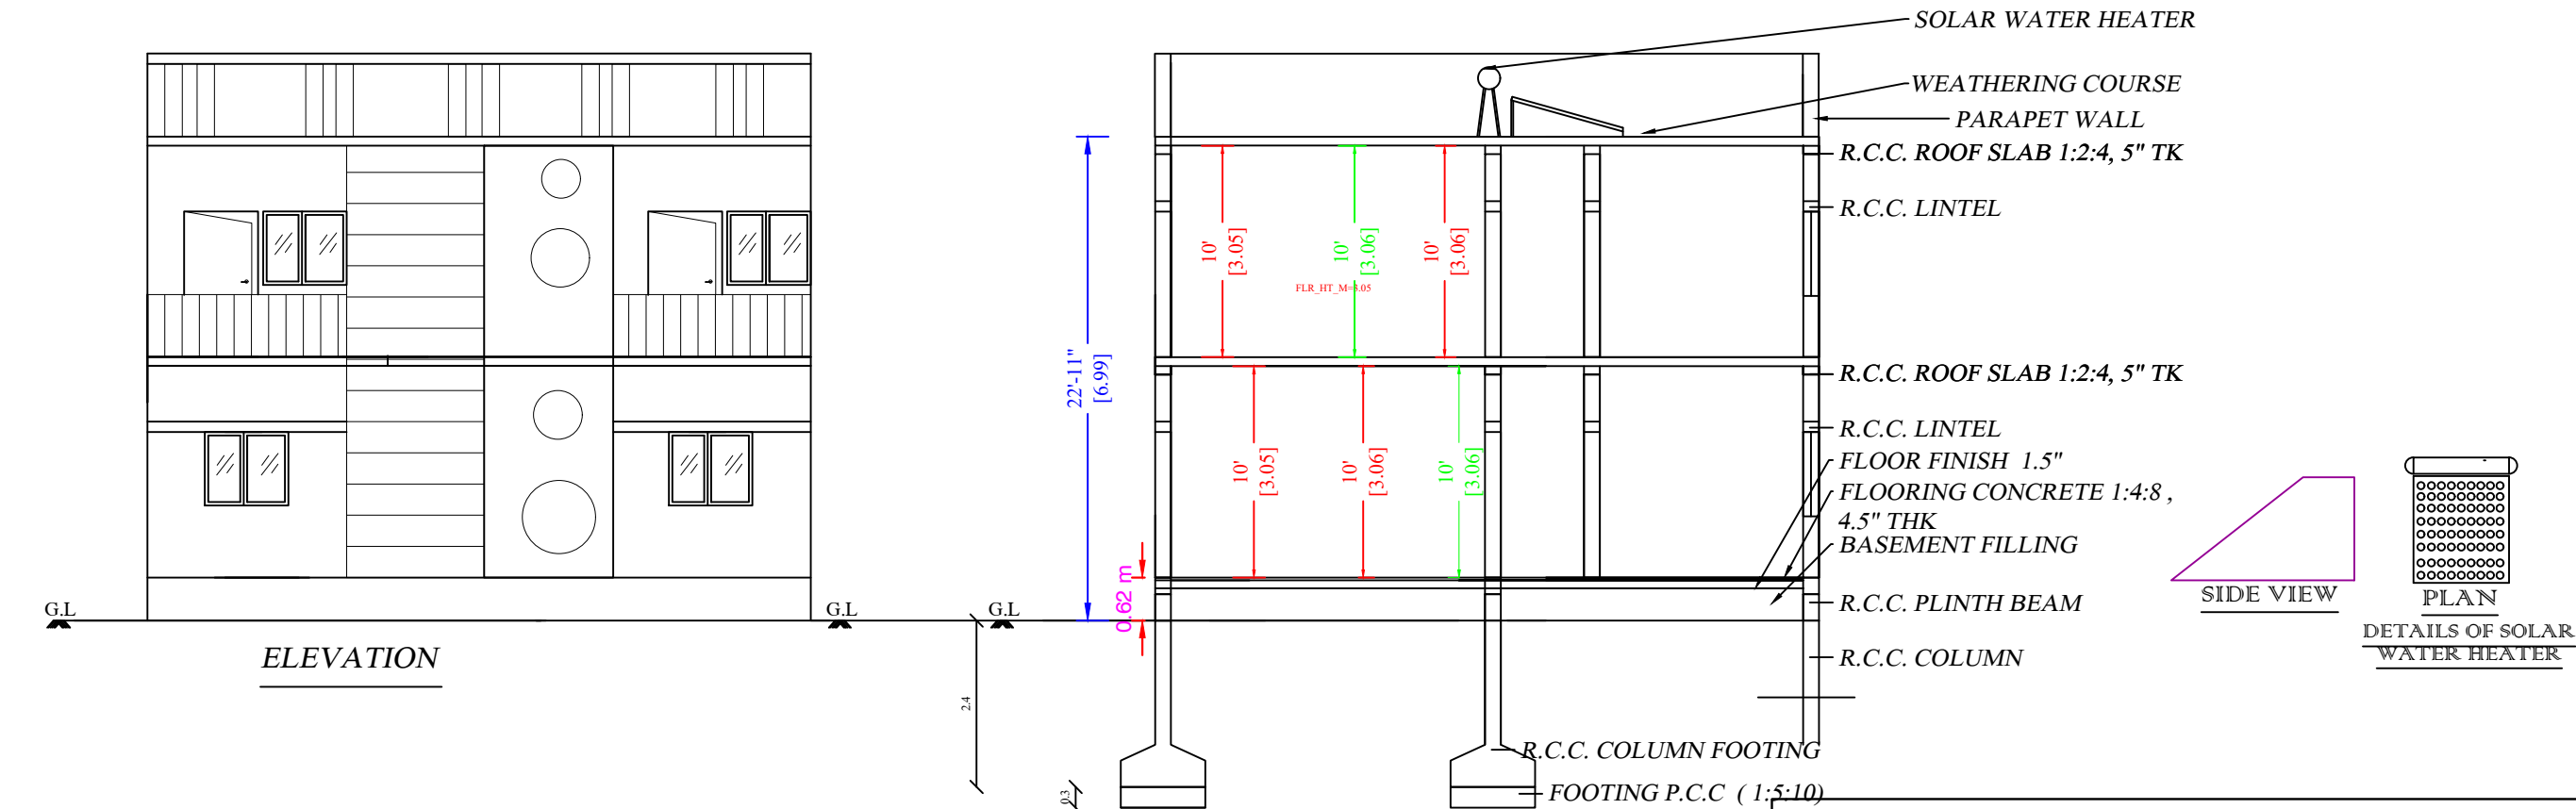
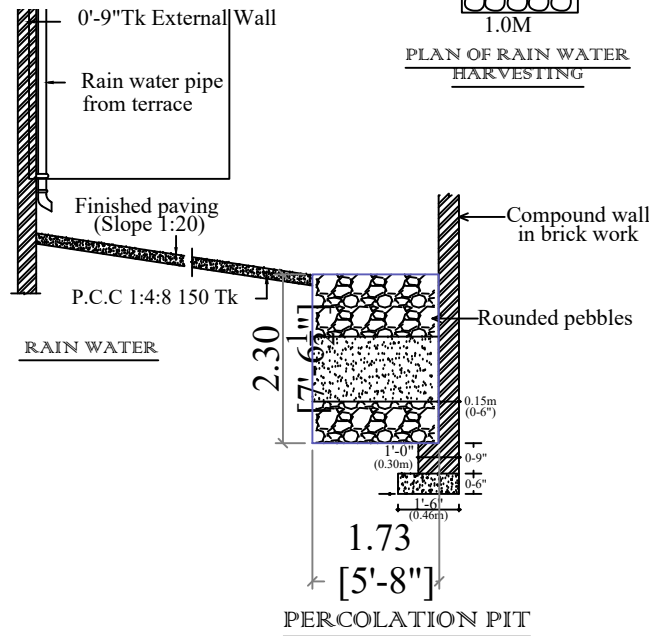


PLAN SHOWING THE PROPOSED CONSTRUCTION OF RCC ROOF GROUND AND FIRST FLOOR RESIDENTIAL BUILDING IN PLOT NO : 8 , S . NO : 350 / 51 , PATTA NO : 14421, AT SEELAPADI - VILLAGE & PANCHAYAT , DINDIGUL DISTRICT.

APPLICANT : Mrs. Y. ASMAA BEGUM , W/O Mr. H.NAZEER AHAMED.

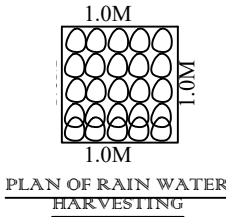

COLOUR INDEX

SITE	
ROAD	
PRO	
EXG	

REFERENCE

M.D	DOOR	4'0" X 7'0"
D	DOOR	3'0" X 7'0"
D1	DOOR	2'6" X 7'0"
W	WINDOW	6'0" X 4'0"
KW	WINDOW	4'0" X 3'0"
V	VENTILATOR	4'0" X 3'0"

AREA DETAILS

DESCRIPTIONS	FSI AREA		NON FSI AREA		TOTAL AREA	
	SQ.M	SQ.FT	SQ.M	SQ.FT	SQ.M	SQ.FT
SITE AREA	-	-	-	-	211.82	2280.00
PROPOSED GF AREA	137.10	1475.74	19.46	209.47	156.56	1685.21
PROPOSED FF AREA	172.90	1861.10	-	-	172.90	1861.10
OPEN SPACE AREA	-	-	-	-	55.26	594.82
	310.00	3336.84				


No. of Car Parking Provided : 2Nos.
No. of Two Wheeler Parking Provided : 2 Nos.

FSI = $\frac{\text{TOTAL BUILTUP AREA AS PER FSI RULES}}{\text{SITE AREA}} = \frac{310.00}{211.82} = 1.46$

LAYOUT APPROVED DETAILS :

APPROVED NO : 4381 / 88 DATE : 31.08.1988

Y Asmaa begum.

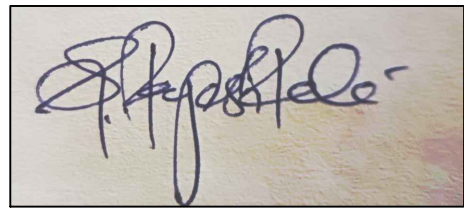

SIGNATURE OF THE APPLICANT

SIGNATURE OF THE ENGINEER

NAME	Y.ASMAA BEGUM
ADDRESS	W/O.H.NAZEER AHAMED, 21,SARKKARAI ROWTHER LANE, PALANI (POST),PALANI (TALUK) DINDIGUL (DIST)-624601

MADHILA DEVELOPERS,
Er.S.RAJESH RAVINCHIAR,
Reg. NO : 078/LS/2020/00031,
MUDHALALI DAS COMPLEX,NATHAM ROAD
KOSAVAPATTY, DINDIGUL - 624 304.
CELL NO : 8838504153
EMAIL ID : madhiladgl@gmail.com

OFFICE USE:

Online Application No: SWP/BPA/124730/2024

Roc No:SWP/BPA/124730/2024/SP

Building Plan Permission No:012/2024/SP

