
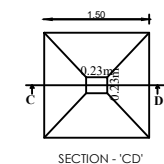
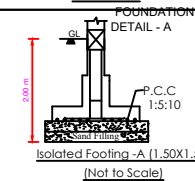
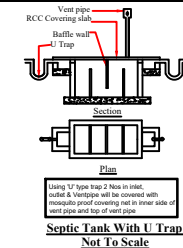
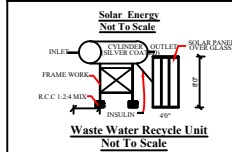
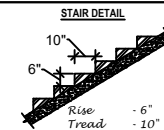
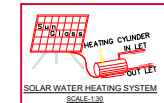
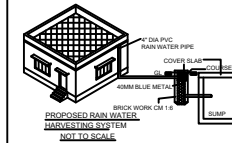
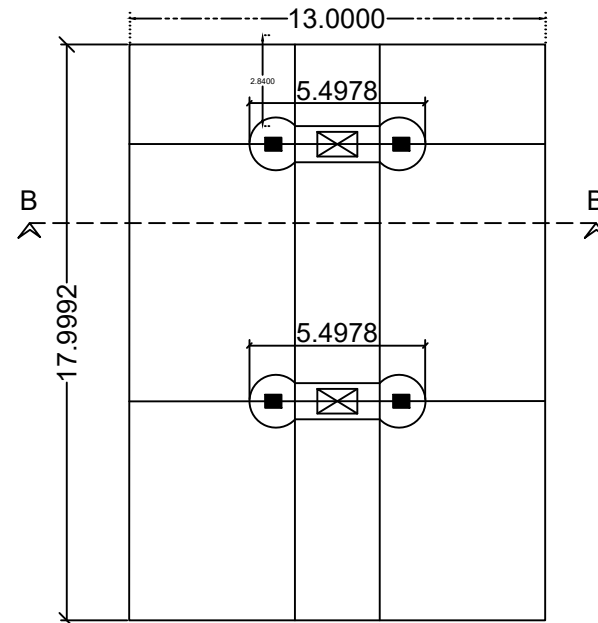
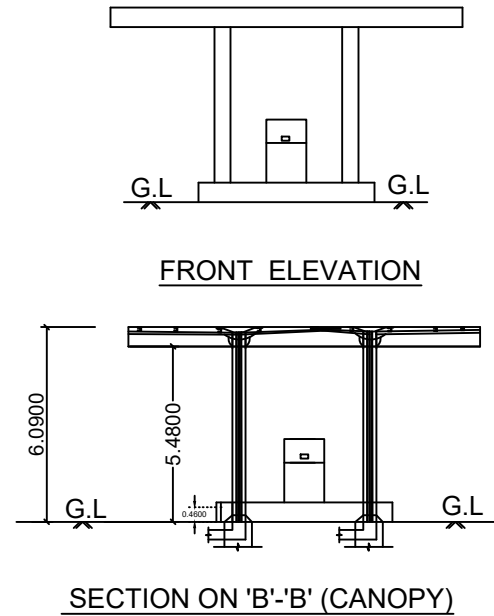
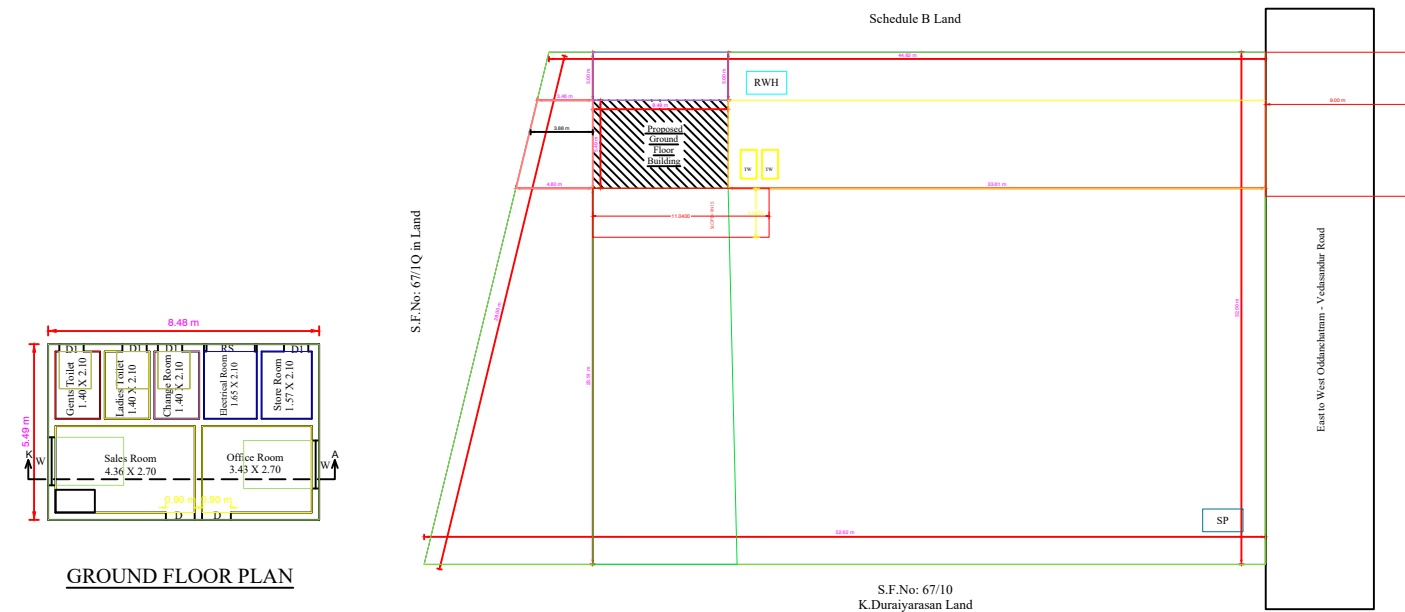


PLAN SHOWING THE PROPOSED CONSTRUCTION OF RCC ROOF COMMERCIAL BUILDING (PETROL BUNK) IN GROUND FLOOR NEW S.F.NO: 67/1R1A1 AND OLD S.F.NO: 67/1R, PATTA NO: 1669 AT KALANJIPATTY VILLAGE AND PANCHAYAT, ODDANCHATRAM TALUK, DINDIGUL DISTRICT.

APPLICANT:

|                     |                     |
|---------------------|---------------------|
| 01. Mr. VENKATESHAN | S/O. Mr. RENGASAMY. |
| 02. Mr. VIJAYAKUMAR | S/O. Mr. RENGASAMY. |
| 03. Mr. RANI        | W/O. Mr. RENGASAMY. |

**SCALE - 1:100**

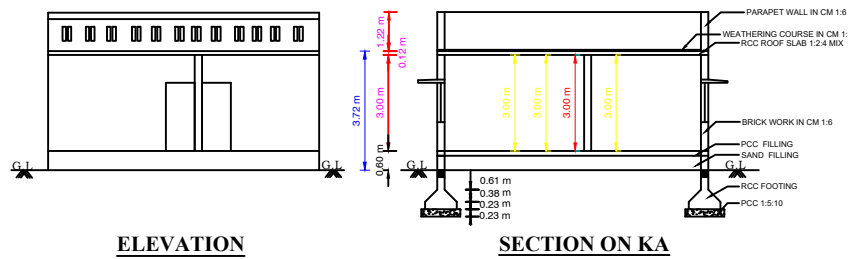

**Rural Panchayat Building Plan Approval,  
Kalanjipatty Village & Panchayat,  
Oddanchatram Union, Dinidgul District.**

| <b><u>AREA STATEMENT:</u></b> | <b><u>Sq.M</u></b> | <b><u>Sq.Ft</u></b> |
|-------------------------------|--------------------|---------------------|
| Site Area As Per Document     | 1559.46            | 16786.02            |
| Site Area As Per Patta        | 1559.46            | 16786.02            |
| Site Area As Per Site         | 1559.46            | 16786.02            |

| <b><u>BUILDING AREA:</u></b> | <b><u>FSI</u></b> | <b><u>Non-FSI</u></b> | <b><u>Total</u></b> |
|------------------------------|-------------------|-----------------------|---------------------|
| Ground Floor                 | 46.55             | ---                   | 46.55               |
| Total Area                   | <u>46.55</u>      | <u>---</u>            | <u>46.55</u>        |

| Joineries Details: |    | Sq.Ft       | Sq.M        |
|--------------------|----|-------------|-------------|
| Main Door          | MD | 3'6" x 7'0" | 1.06 x 2.13 |
| Door               | D  | 3'0" x 7'0" | 0.91 x 2.13 |
| Door               | D1 | 2'6" x 7'0" | 0.76 x 2.13 |
| Window             | W  | 3'6" x 4'0" | 1.06 x 1.22 |
| Window             | KW | 3'0" x 3'0" | 0.91 x 0.91 |
| Ventilator         | V  | 2'0" x 1'6" | 0.61 x 0.46 |
| Open Arch          | OA | 3'6" x 7'0" | 1.06 x 2.13 |

**APPLICANT:-**

L. Verbal  
V. Verbal  
R. Verbal

**REGISTERED ENGINEER:-**

**B.K.MURALI, BE, C.Eng., AIV., AMIE.,**  
**Registered Engineer**  
 Reg.No: KE - 01/2021 (Gr-III)  
**K Karunpa Associates, No 6, First Floor,**  
**Ramji Traders, MVM Nagar Karur Road,**  
**Dindigul, Tamilnadu - 626 001.**  
**Mobile No: 79002 34855.**

#### OFFICE USE & APPROVED DETAILS:

Online Application No: SWP/BPA/0125830/2024

ROC No: SWP/BPA/0125830/2024

Building Plan Permission No: 001/2023-24

/e.signed/

President,

Kalanjipatty Village and Panchayat,  
Oddanchatram Block Panchayat, Dindigul District.