



. PLAN SHOWING THE PROPOSED CONSTRUCTION OF THE DWELLING HOUSE BUILDING IN PATTA NO: 1348, S.NO: 63/4A3, 63/4A4 AT MANALLOOR VILLAGE AND PANCHAYAT, ATHOOR TALUK, DINDIGUL DISTRICT.




APPLICANT NAME : THIRUMATHI.I.KALAIYARASI
W/O.THIRU.ELANGOVAN

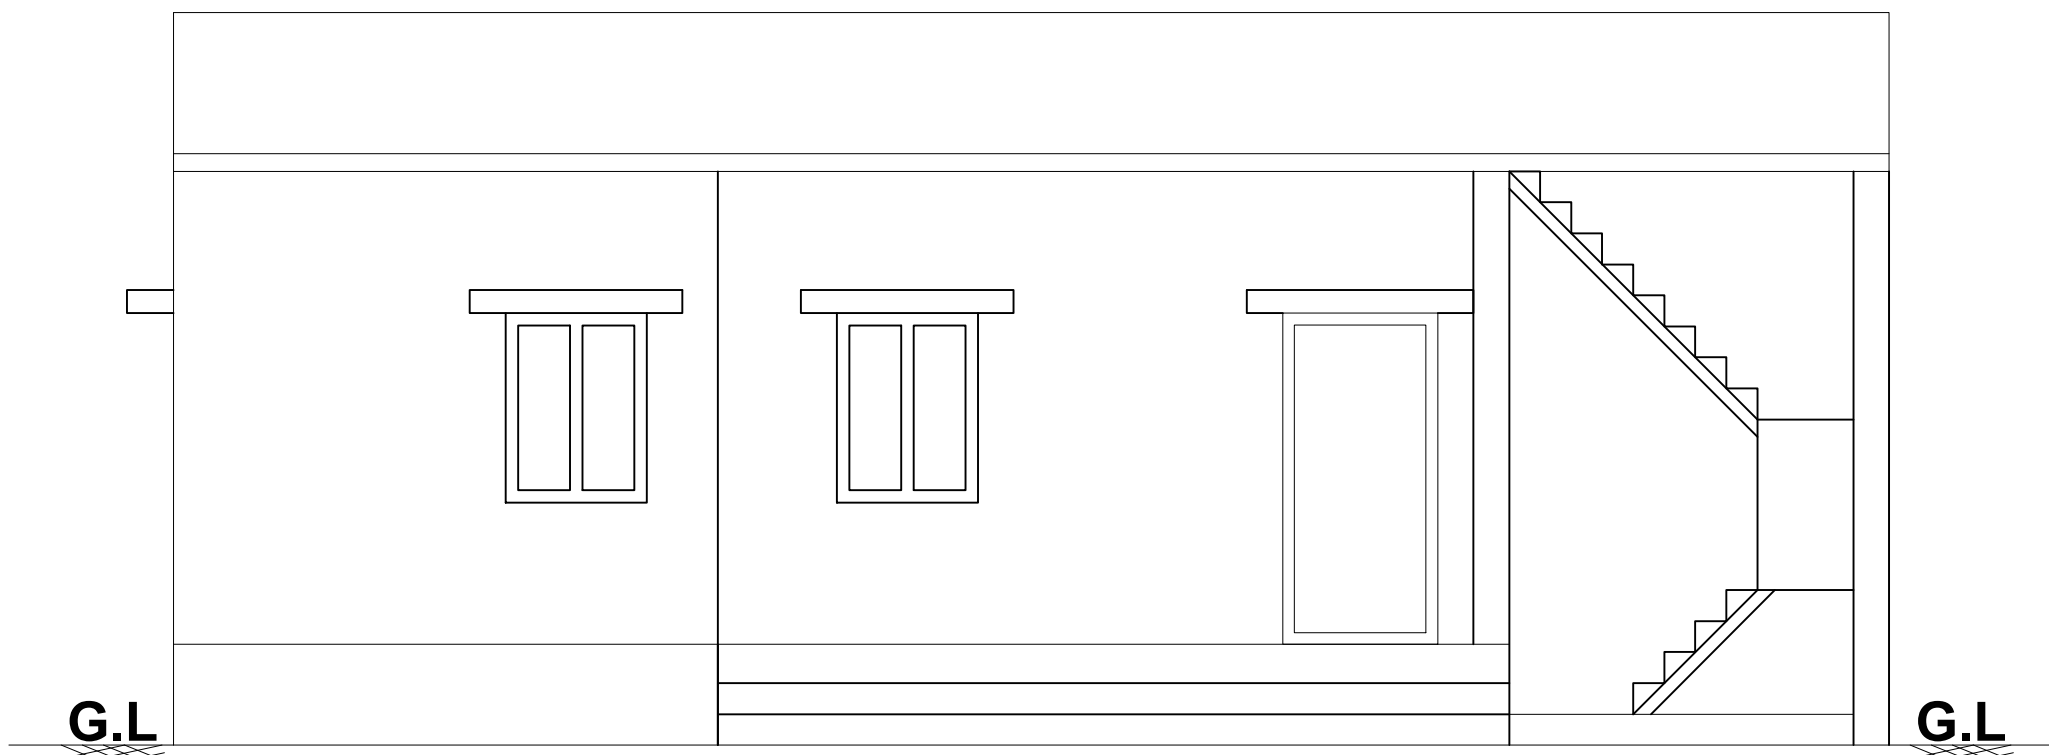


. FRONT ELEVATION .

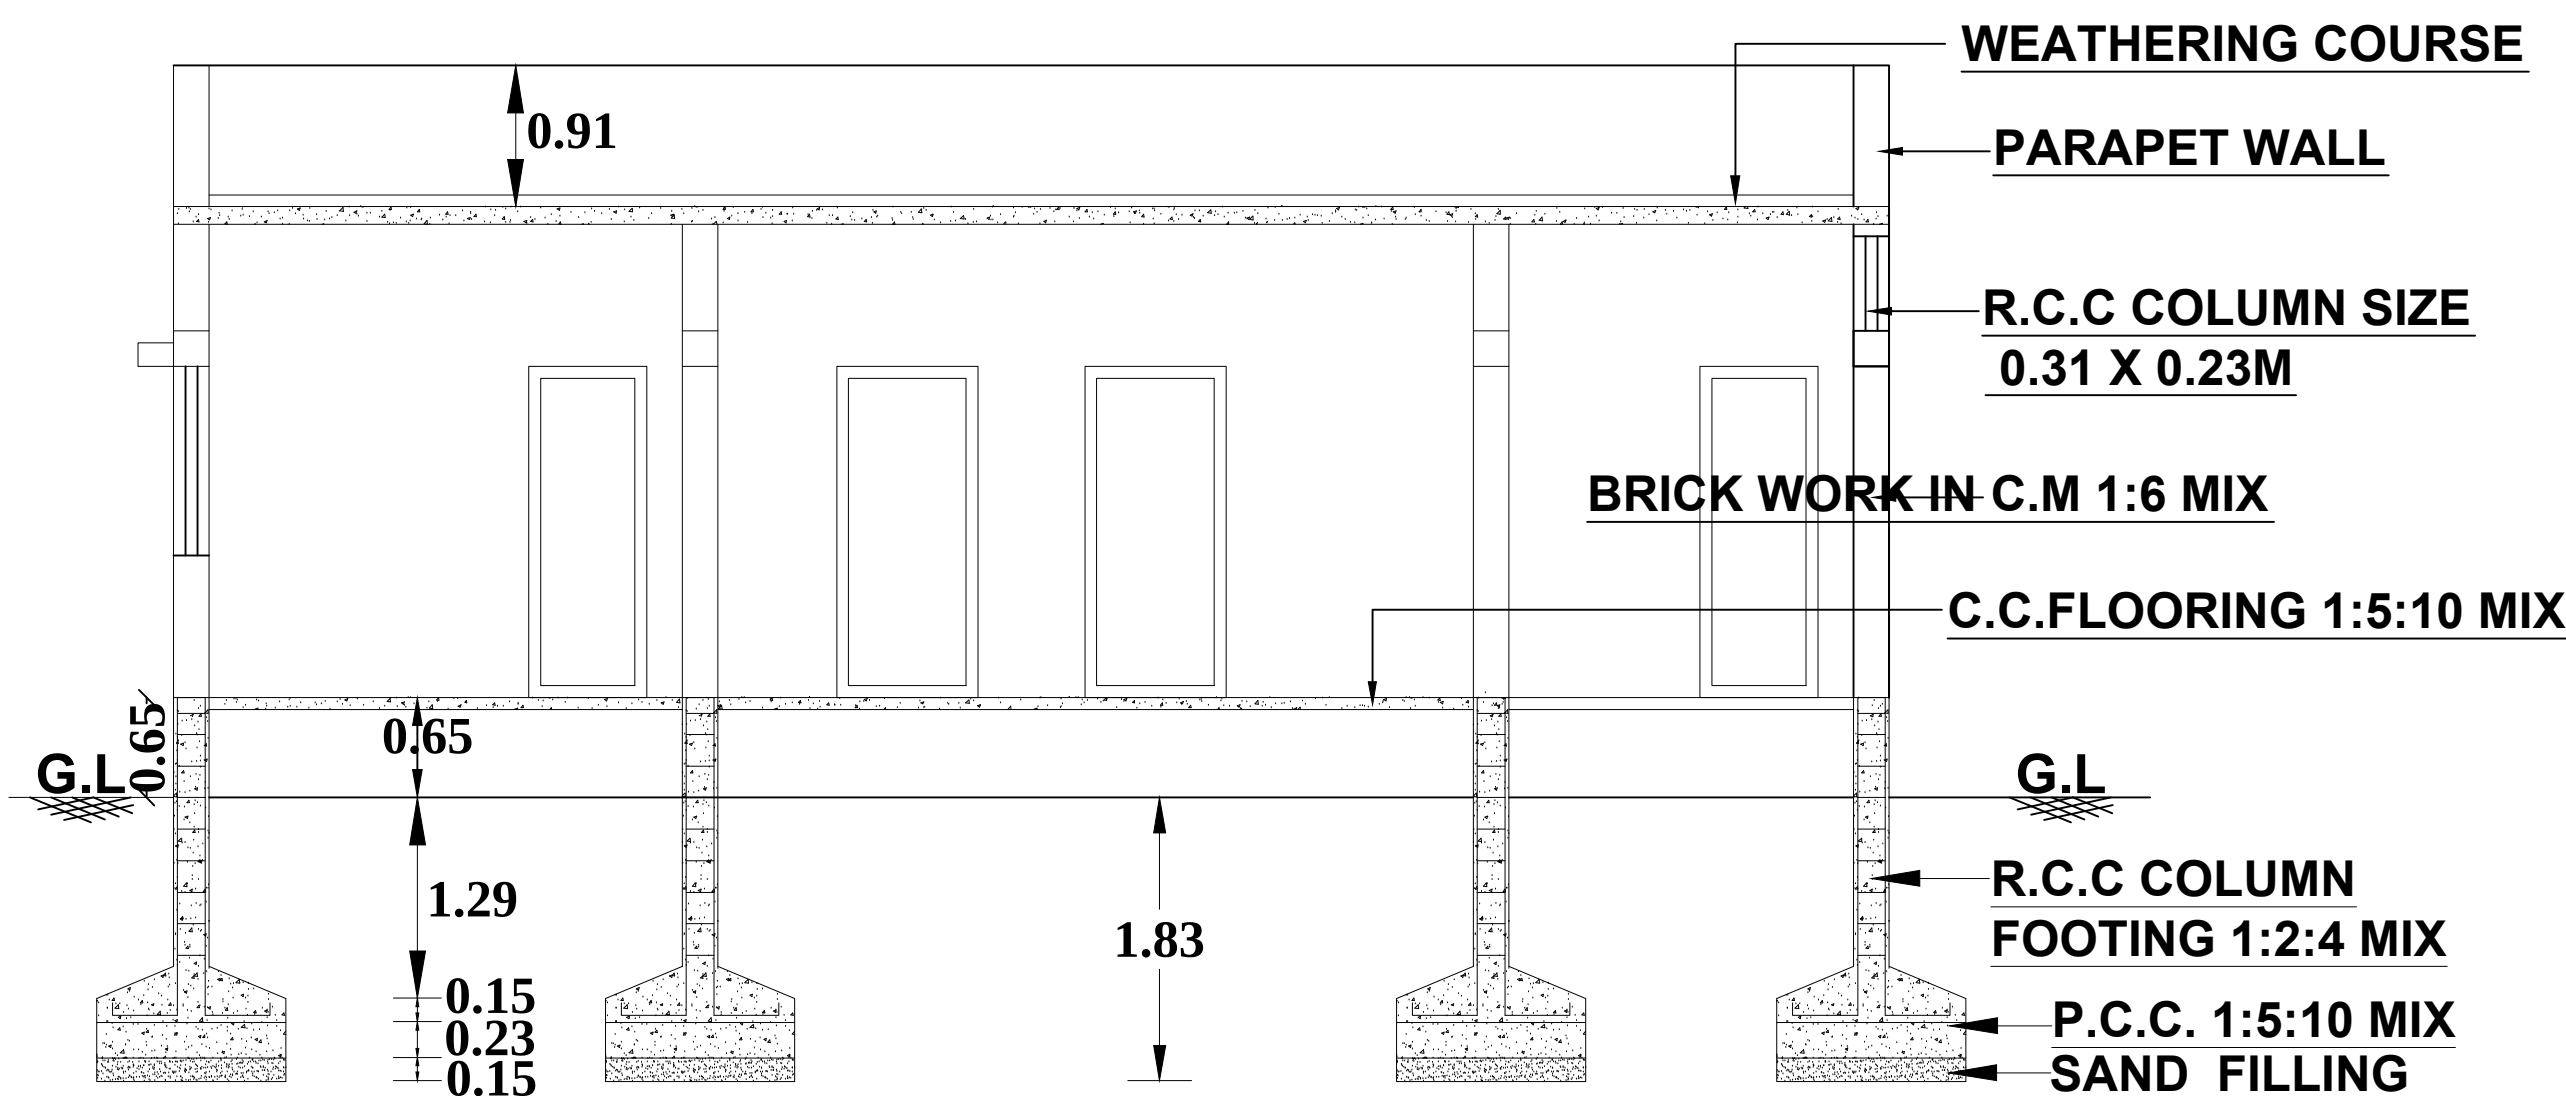


.SECTION ON "AB".

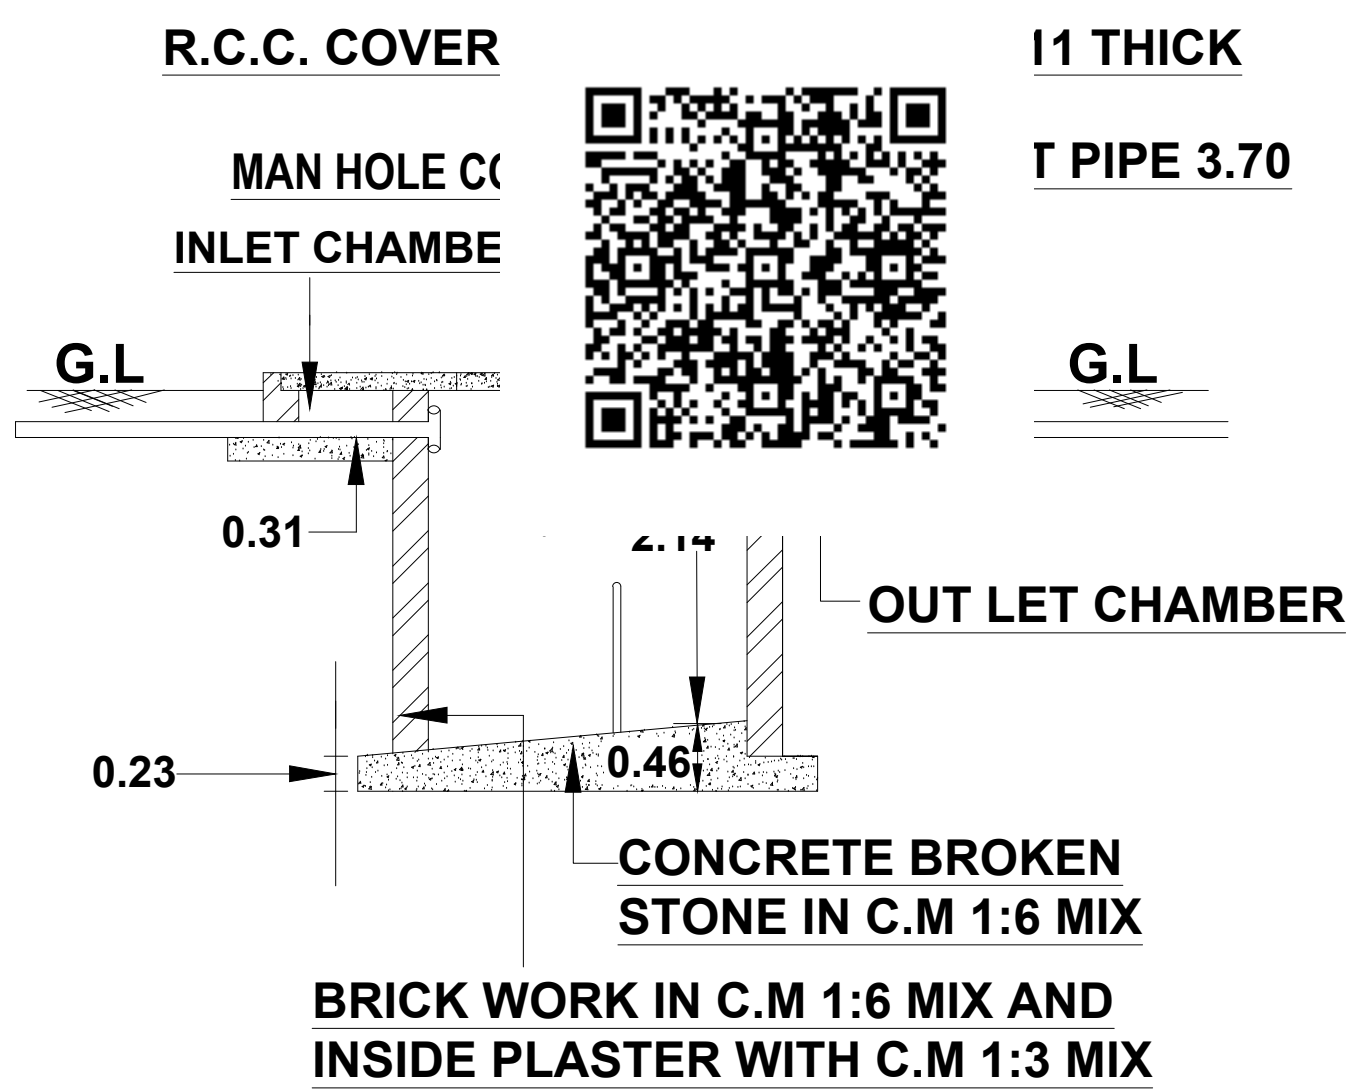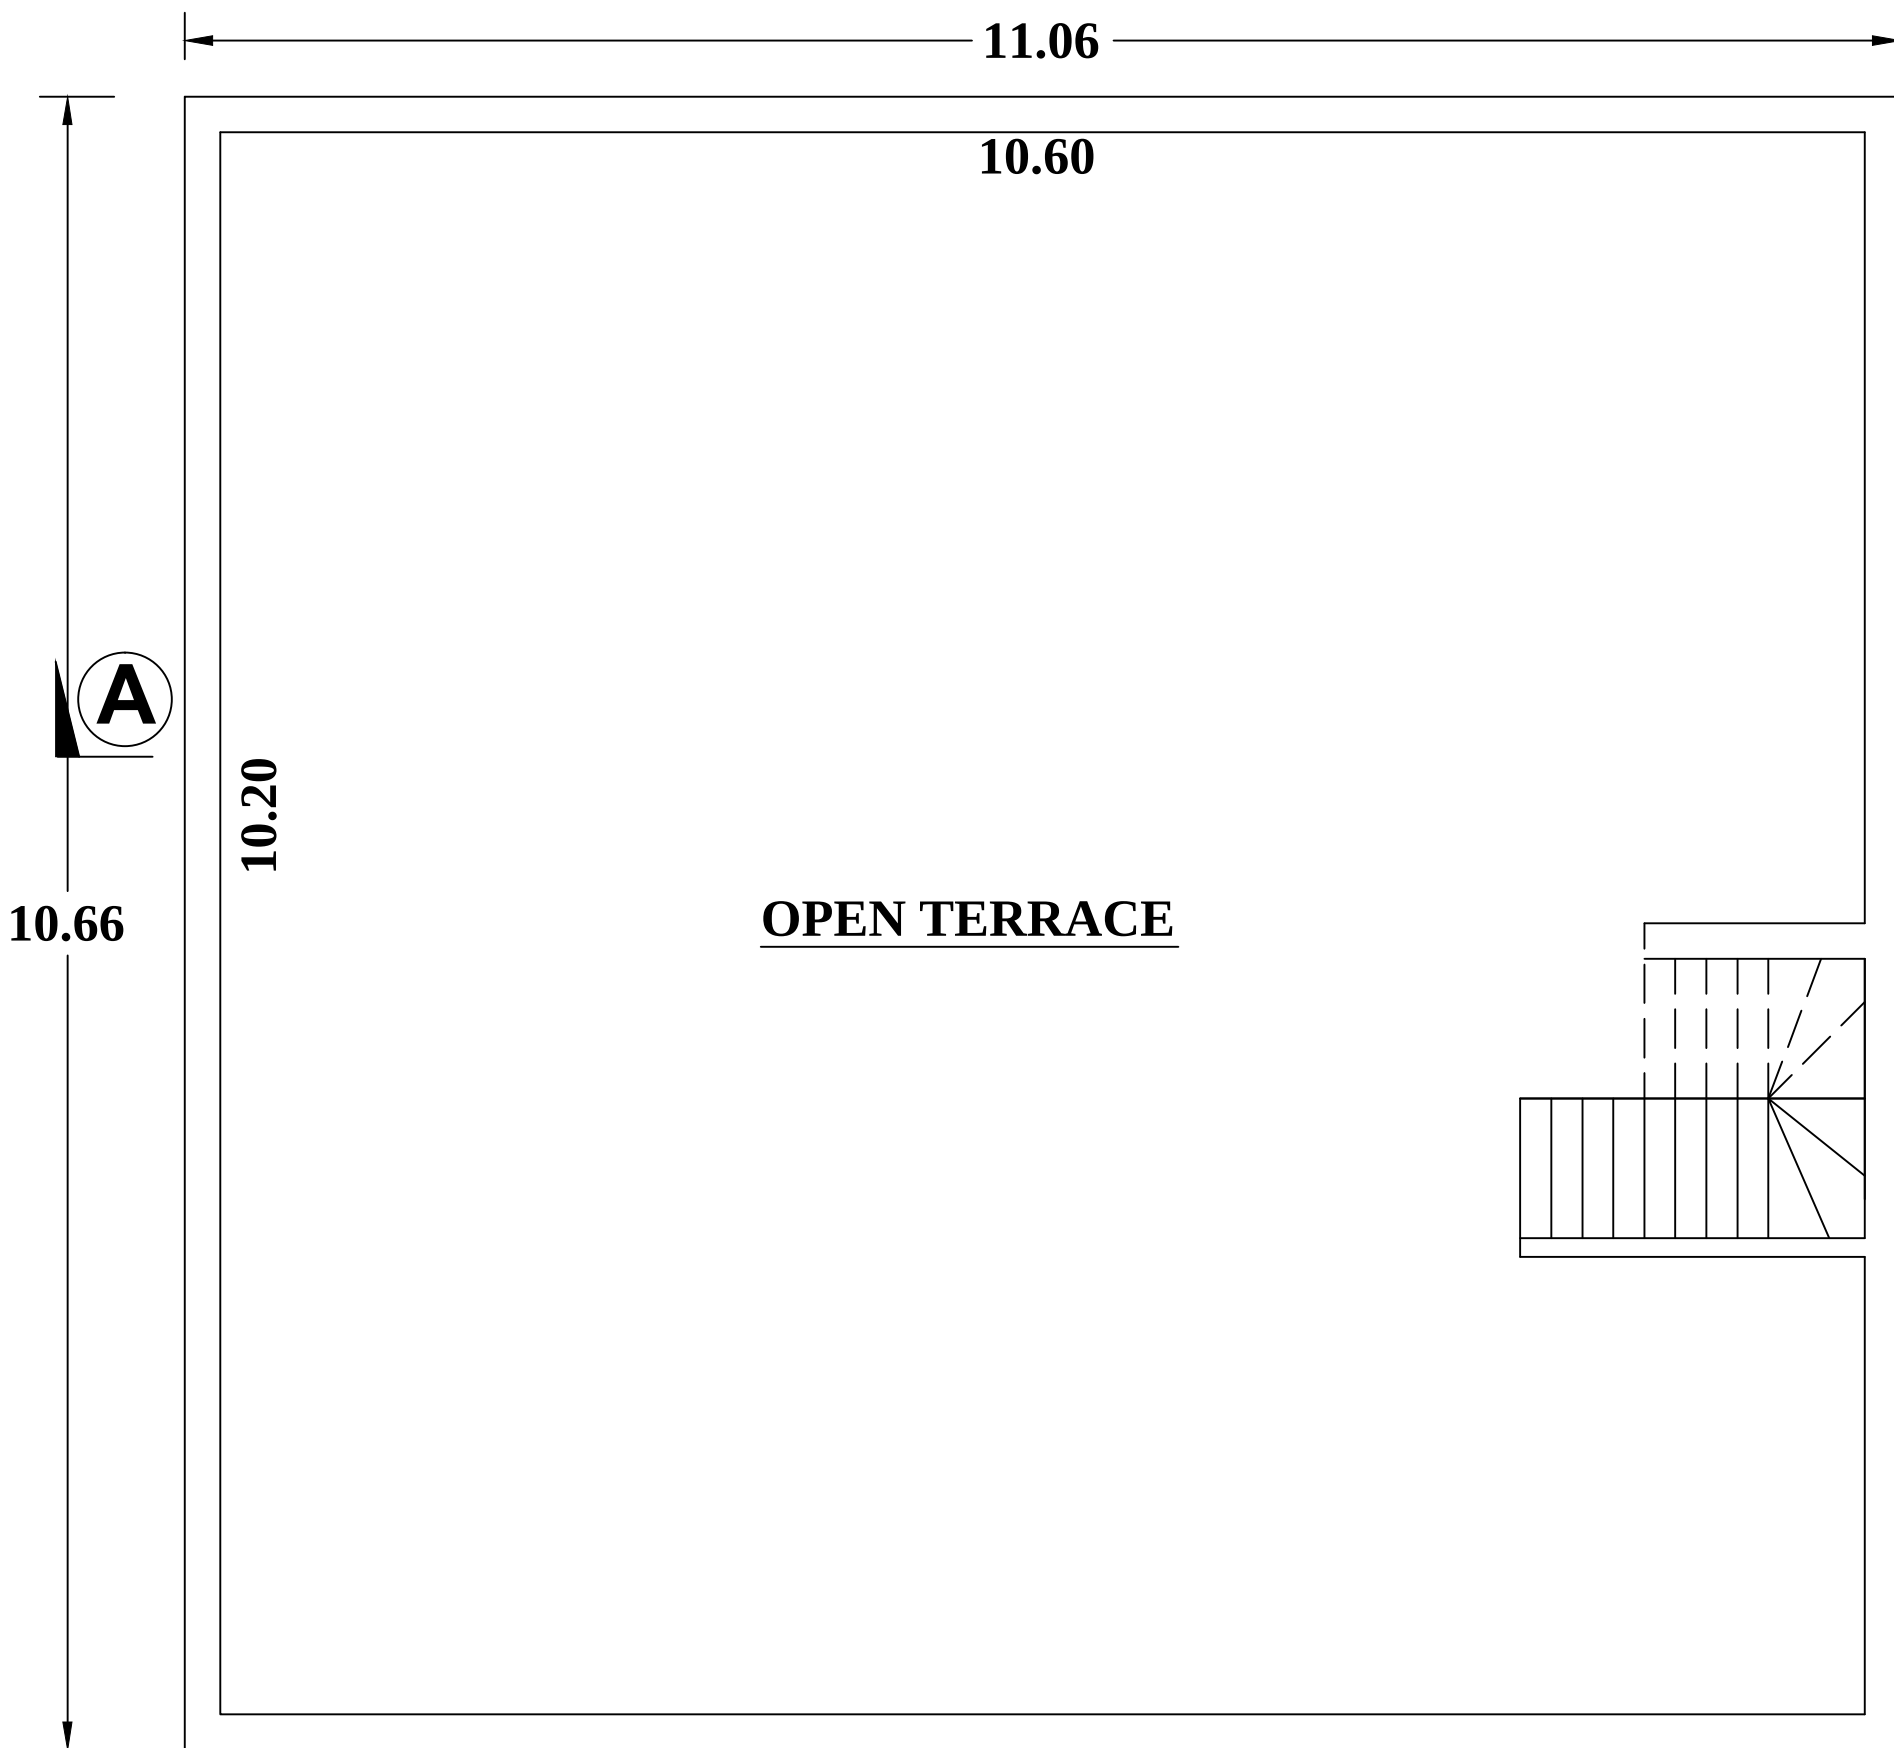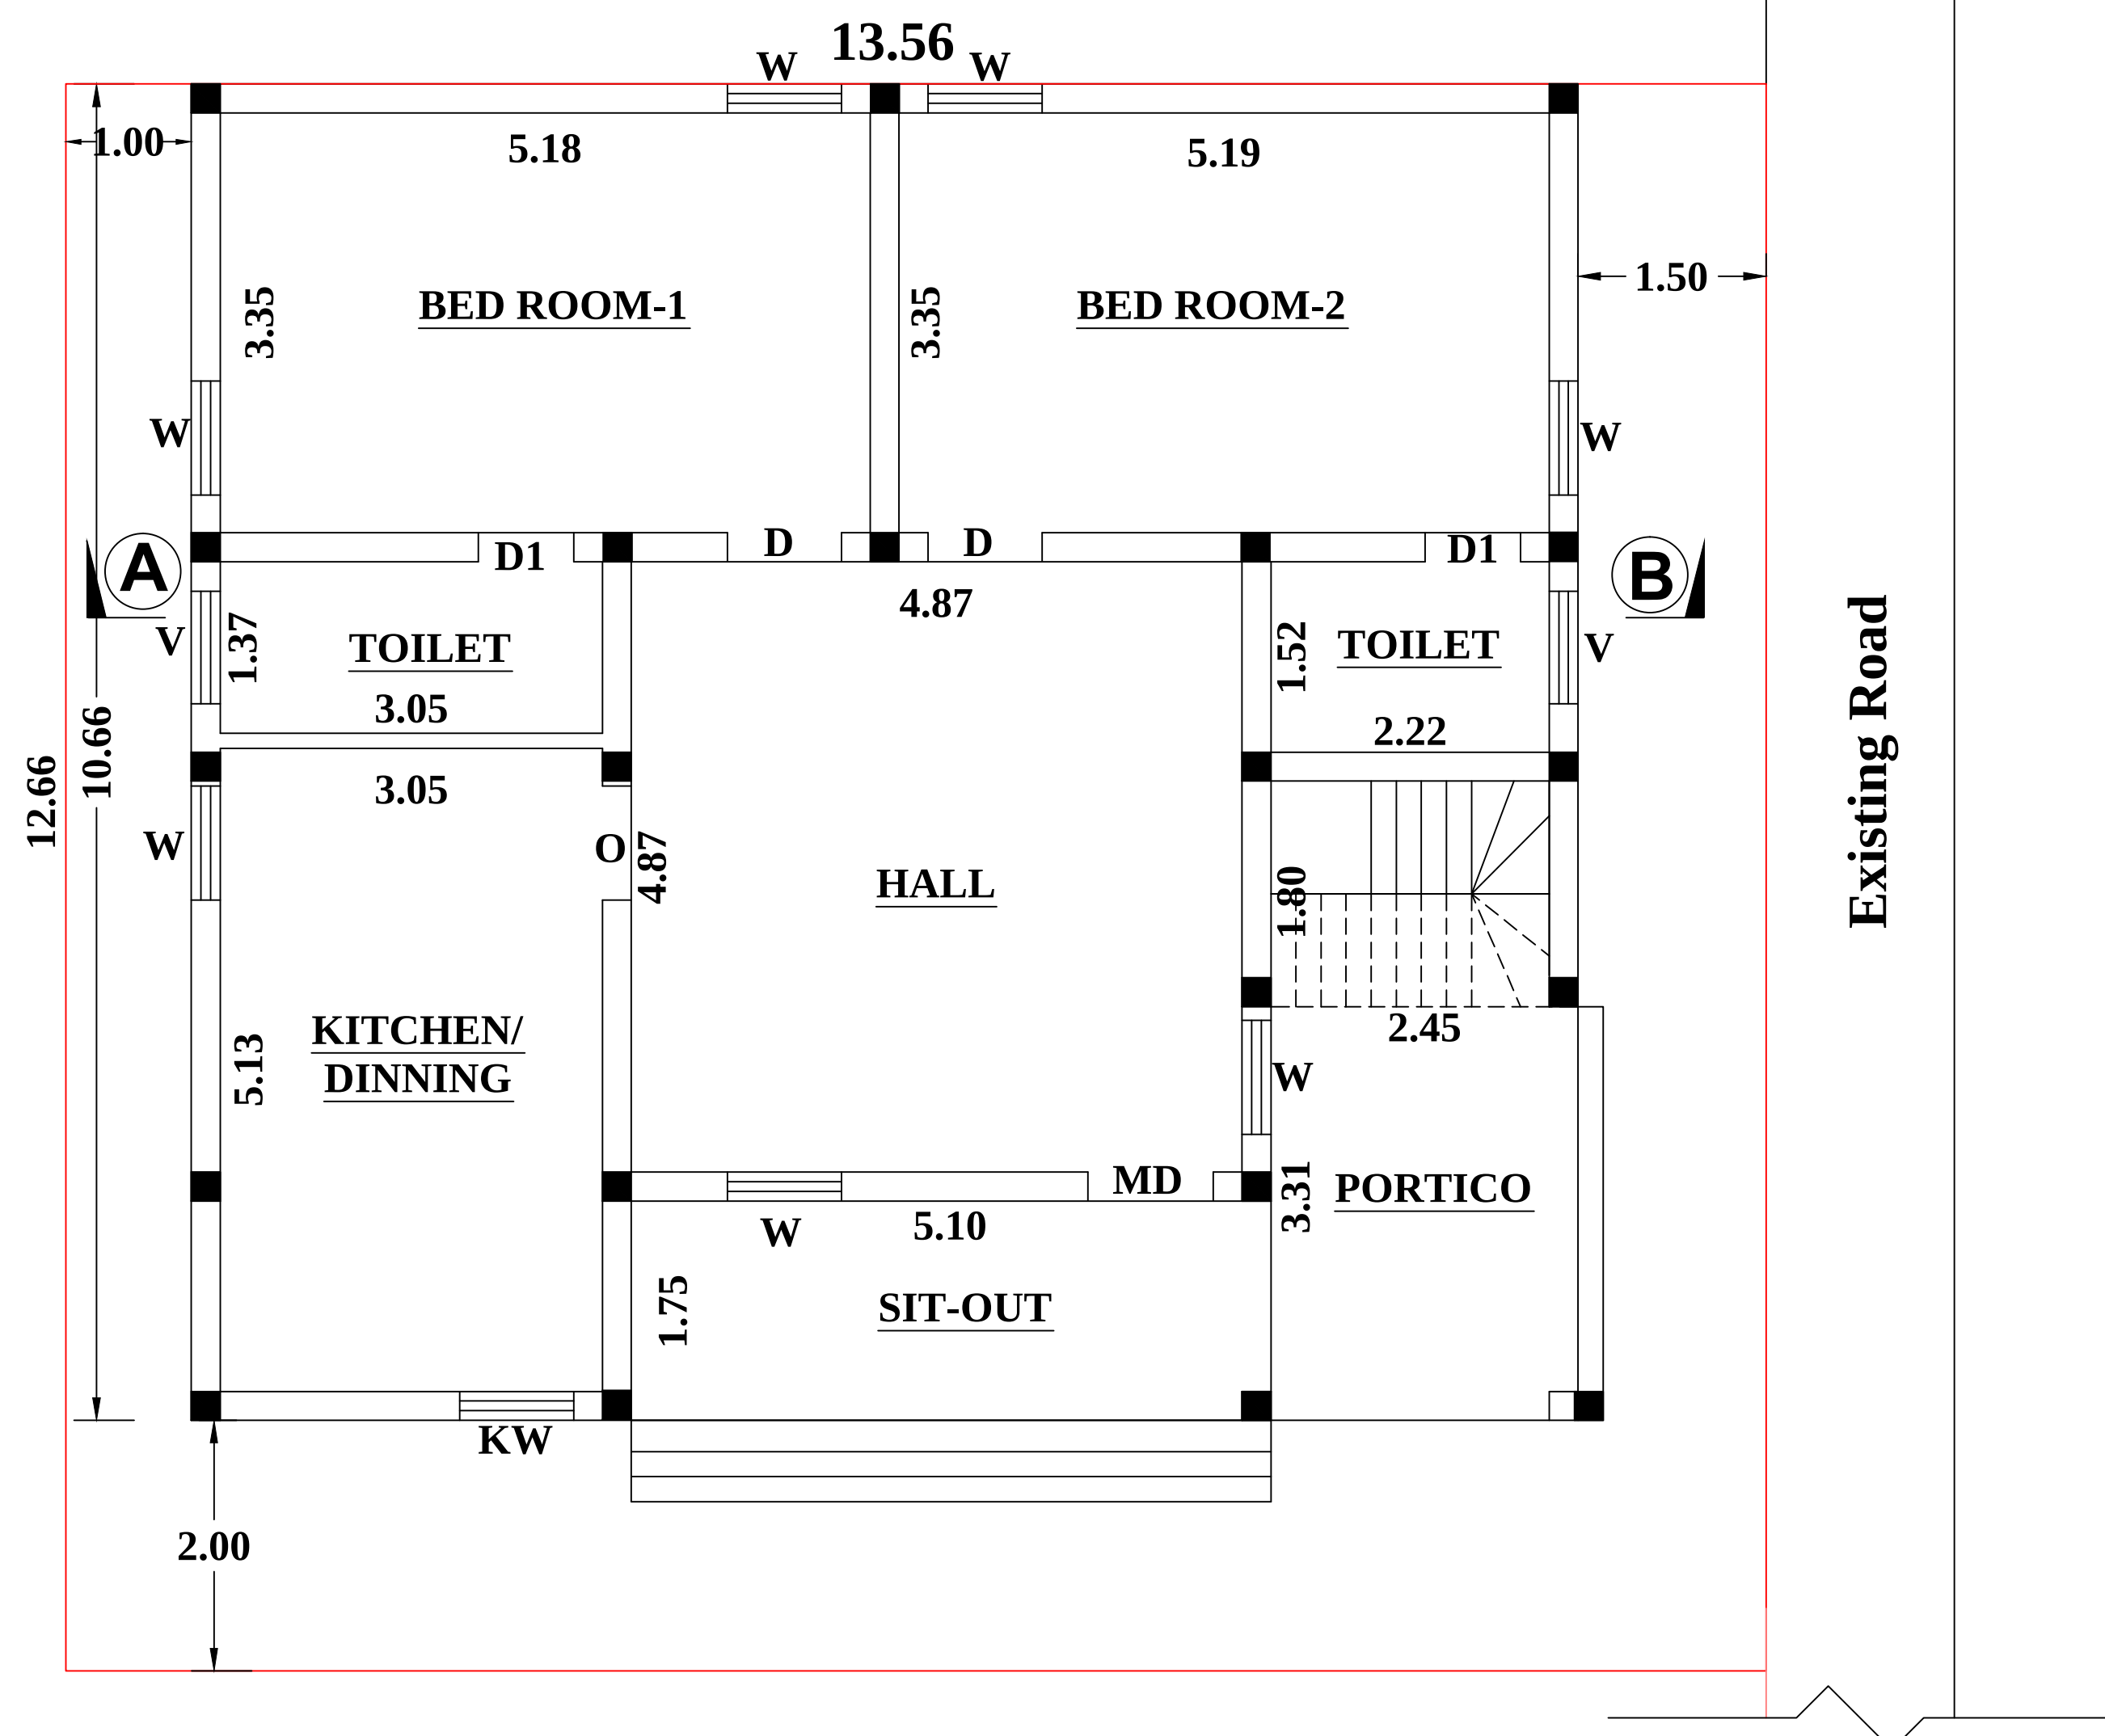


.SECTION ON SEPTIC TANK .

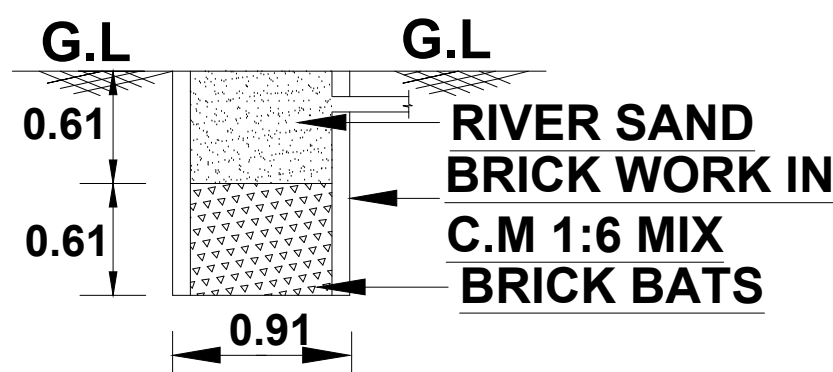

. SECTION ON RAIN WATER
COLLECTION TUB .

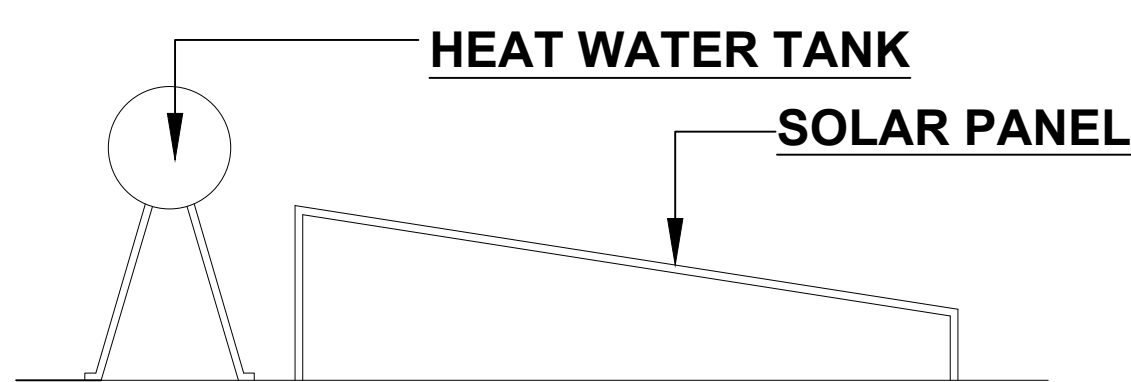


ELEVATION

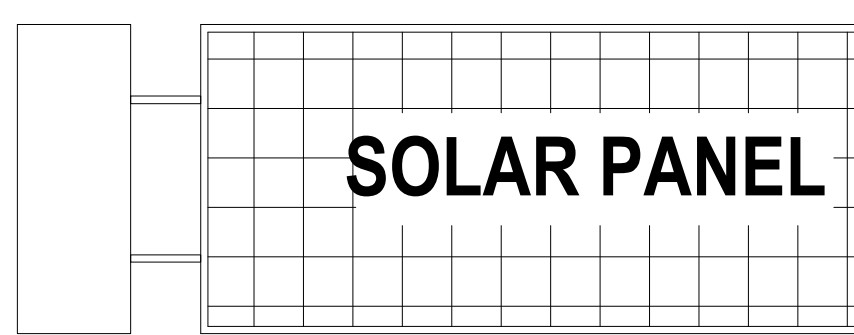


PLAN

SOLAR WATER HEATER

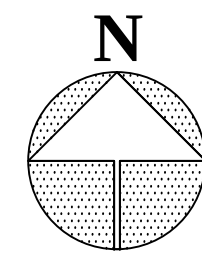

. KEY PLAN .

. NOT TO SCALE .

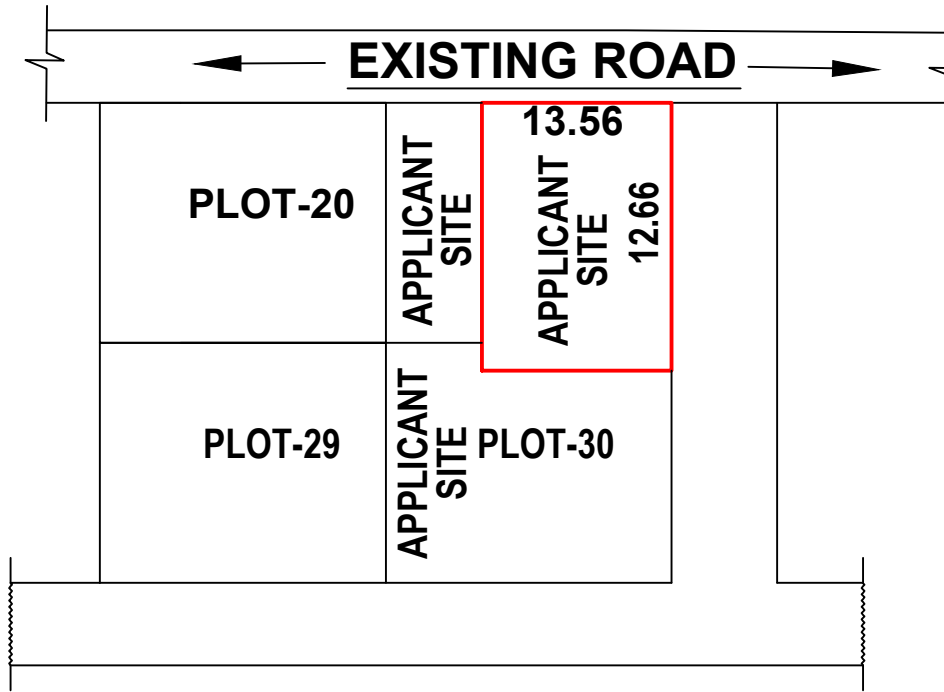

BUILTUP AREA DETAILS:-

SITE AREA =171.67

SL. NO	FLOOR DETAILS	FSI (Sq.Mt)	NON FSI (Sq.Mt)	TOTAL (Sq.Mt)
1	GROUND FLOOR	117.90	-----	117.90
Total		117.90	-----	117.90

. SPECIFICATION .

. FOUNDATION : R.C.C COLUMN FOOTING 1:2:4 MIX OVER A BED OF C.C 1:5:10 MIX.

. BASEMENT : R.C.C COLUMN FOOTING 1:2:4 MIX, BRICK WORK IN C:M 1:6 MIX.

. SUPERSTRUCTURE : BRICK WORK IN C:M 1:6 MIX.

. ROOFING : R.C.C ROOF SLAB 1:2:4 MIX, 0.12M THICK

. FLOORING : C.C FLOORING 1:5:10 MIX 0.33 THICK AND TOP FINISHED WITH C:M 1:3 MIX, 0.23 TK.

. PLASTERING : CEMENT PLASTERING 1:5 MIX, 0.15 TK.

. USE : RESIDENTIAL BUILDINGS.

. REFERENCE.

SITE BOUNDARY

PROPOSED BUILDING

. JOINERIES : METRE

. MD : MAIN DOOR : 1.00X2.14

. D : DOOR : 0.91X2.14


. D1 : DOOR : 0.76X2.14

. O : OPEN : 0.91X2.14

. W : WINDOW : 0.91X1.22

. V : VENTILATOR : 0.91X0.61

.APPLICANT.

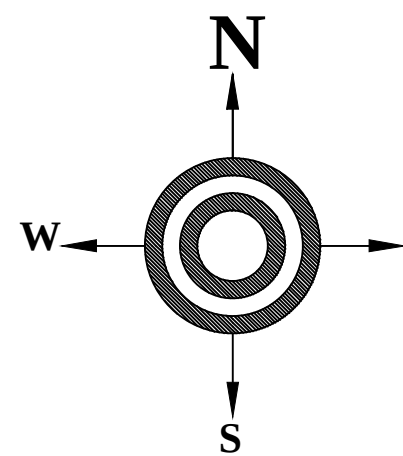

. SCALE : [1:100]

All Dimensions Are In Meters

Drawing Scrutiny Reference No : SWP/ BPA/ 3QZFORSR /2024

Online Application No : SWP/BPA / 133356 /2024

ROC No : SWP/BPA/ 014/ 133356 /2024

Building Plan Permission No : 001/ 2023/2024/MANALLOOR
PANCHAYAT / ATHOOR
BLOCK /BP

. REGISTERED ENGINEER .

S. Rajendran D.C.E.,

S.RAJENDRAN. D.C.E.,
Registration Engineer - Grade - III,
Dindigul City Municipal Corporation
Registration No:078/LS/2019/00017,
LPA Registration No: RE18/2019.
EZHIL CONSTRUCTION
70/5, NVGB Hall Road,
Nagal Nagar, Dindigul-3.
Mobile No:98425 22378

. CONSTRUCTION ENGINEER .

A. Sheik Phareeth D.C.E.,

Er. A.SHEIK PHAREETH D.C.E., B.Tech./Cen.,
Licensed Building Surveyor
A.S.P. CONSTRUCTION
CONSULTING CIVIL ENGINEER
15-3-40, Plesapuram Street,
Batlagundu Post, Nilakottai Taluk,
Dindigul Dt. - 624 202. Cell : 99443 18700

. APPLICANT .

E. Sankaralingam

. OFFICE USE .